


Note :-

- 1. BUILDING WILL BE DESIGNED (STRUCTURES) AS PER RELEVANT IS CODES FOR EARTH QUAKE RESISTANCE.
- 2. BUILDING IS HAS AUTOMATIC SPRINKLER SYSTEM ON ALL FLOORS.

LEGEND :-

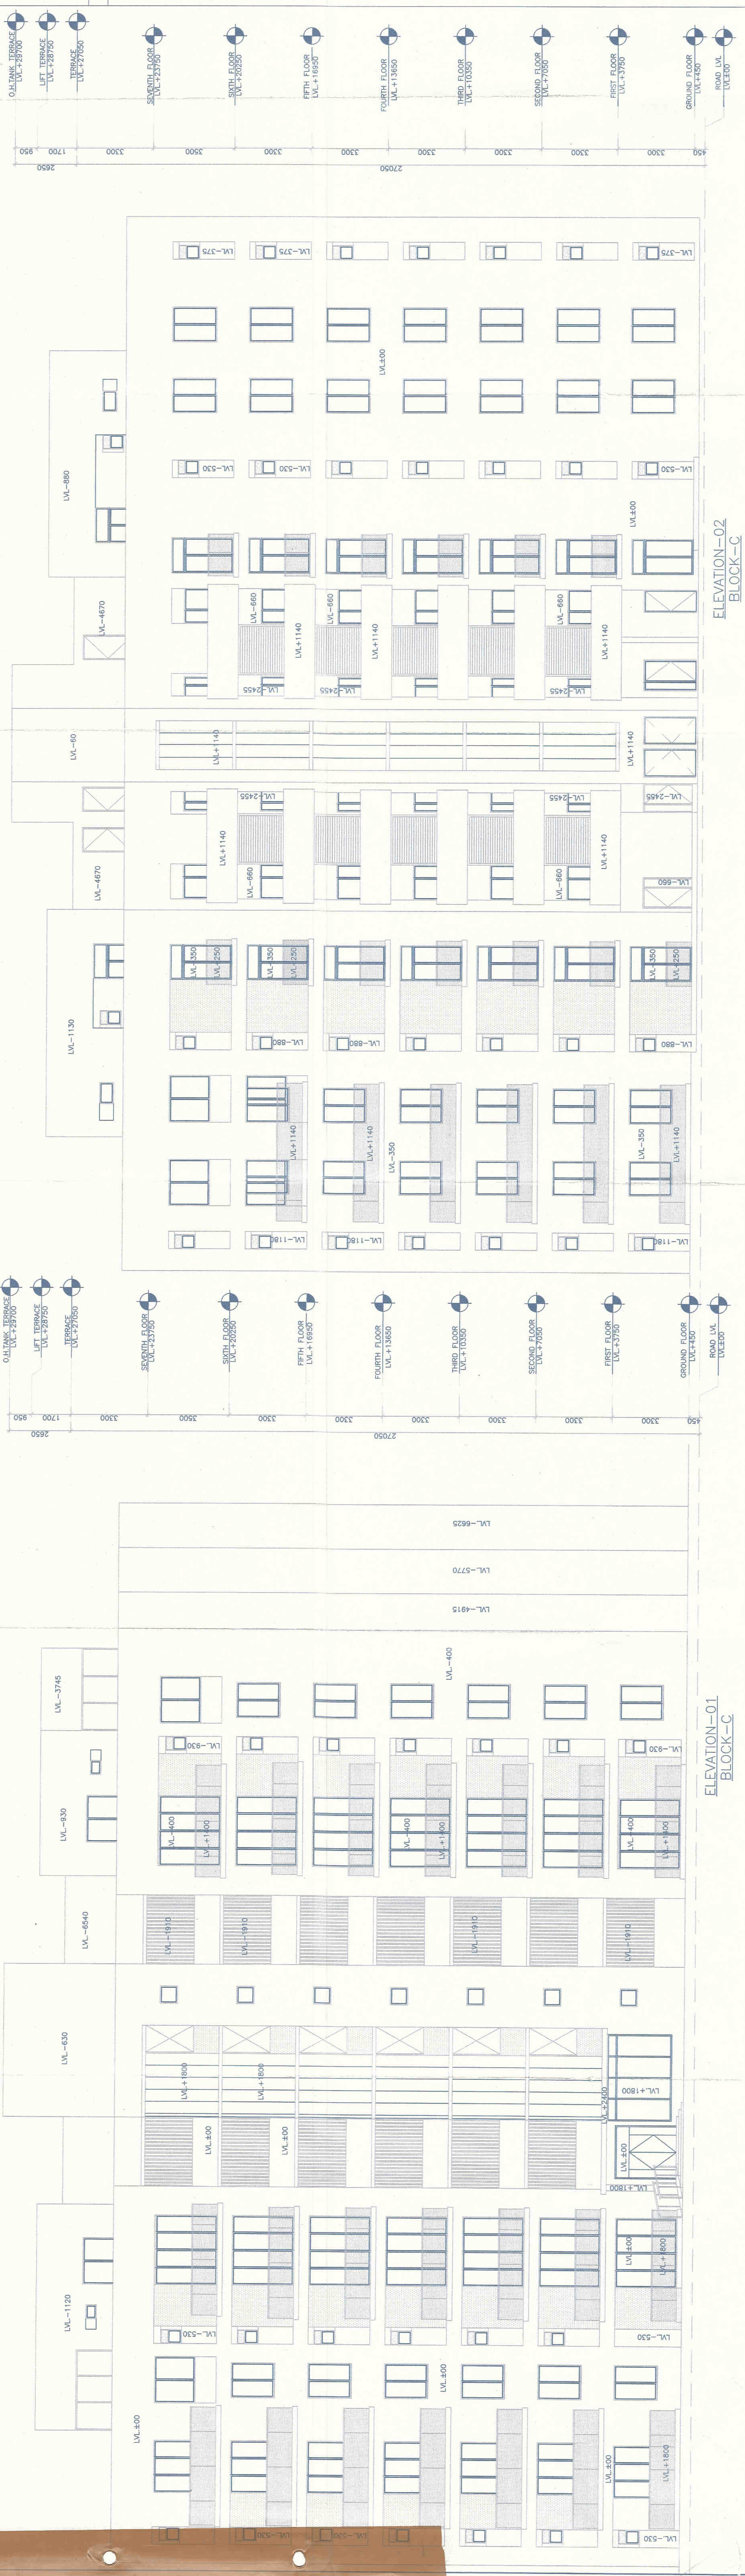


Project:
PROPOSED GROUP HOUSING SCHEME MEASURING 7.50 ACRES FALLING IN THE RESIDENTIAL PLOTTED COLONY MEASURING 393.538 ACRES (LICENSE NO. 113 OF 2008 DATED 01.06.2008) LICENSE NO. 71 OF 2010 DATED 15.09.2010 & LICENSE NO.62 OF 2011 DATED 05.07.2011) IN SECTOR-81,82-83 & 85, GURGAON MANESAR URBAN COMPLEX BEING DEVELOPED BY VATIKA LTD. AND OTHERS



Associate Architects
RMS ARCHITECTS PVT. LTD.
69,Nora Niwas Bhawan Kunj
(Behind D2), Vasant Kunj,
New Delhi-110070.
Tel: 011-26898616,26898617
www.rsms-arch.com

Architectural stamps and signatures. Includes stamps for 'RISIMIS ARCHITECTS', 'RMS ARCHITECTS PVT. LTD.', and 'For MS VATIKA LIMITED'. There are also handwritten signatures and dates.

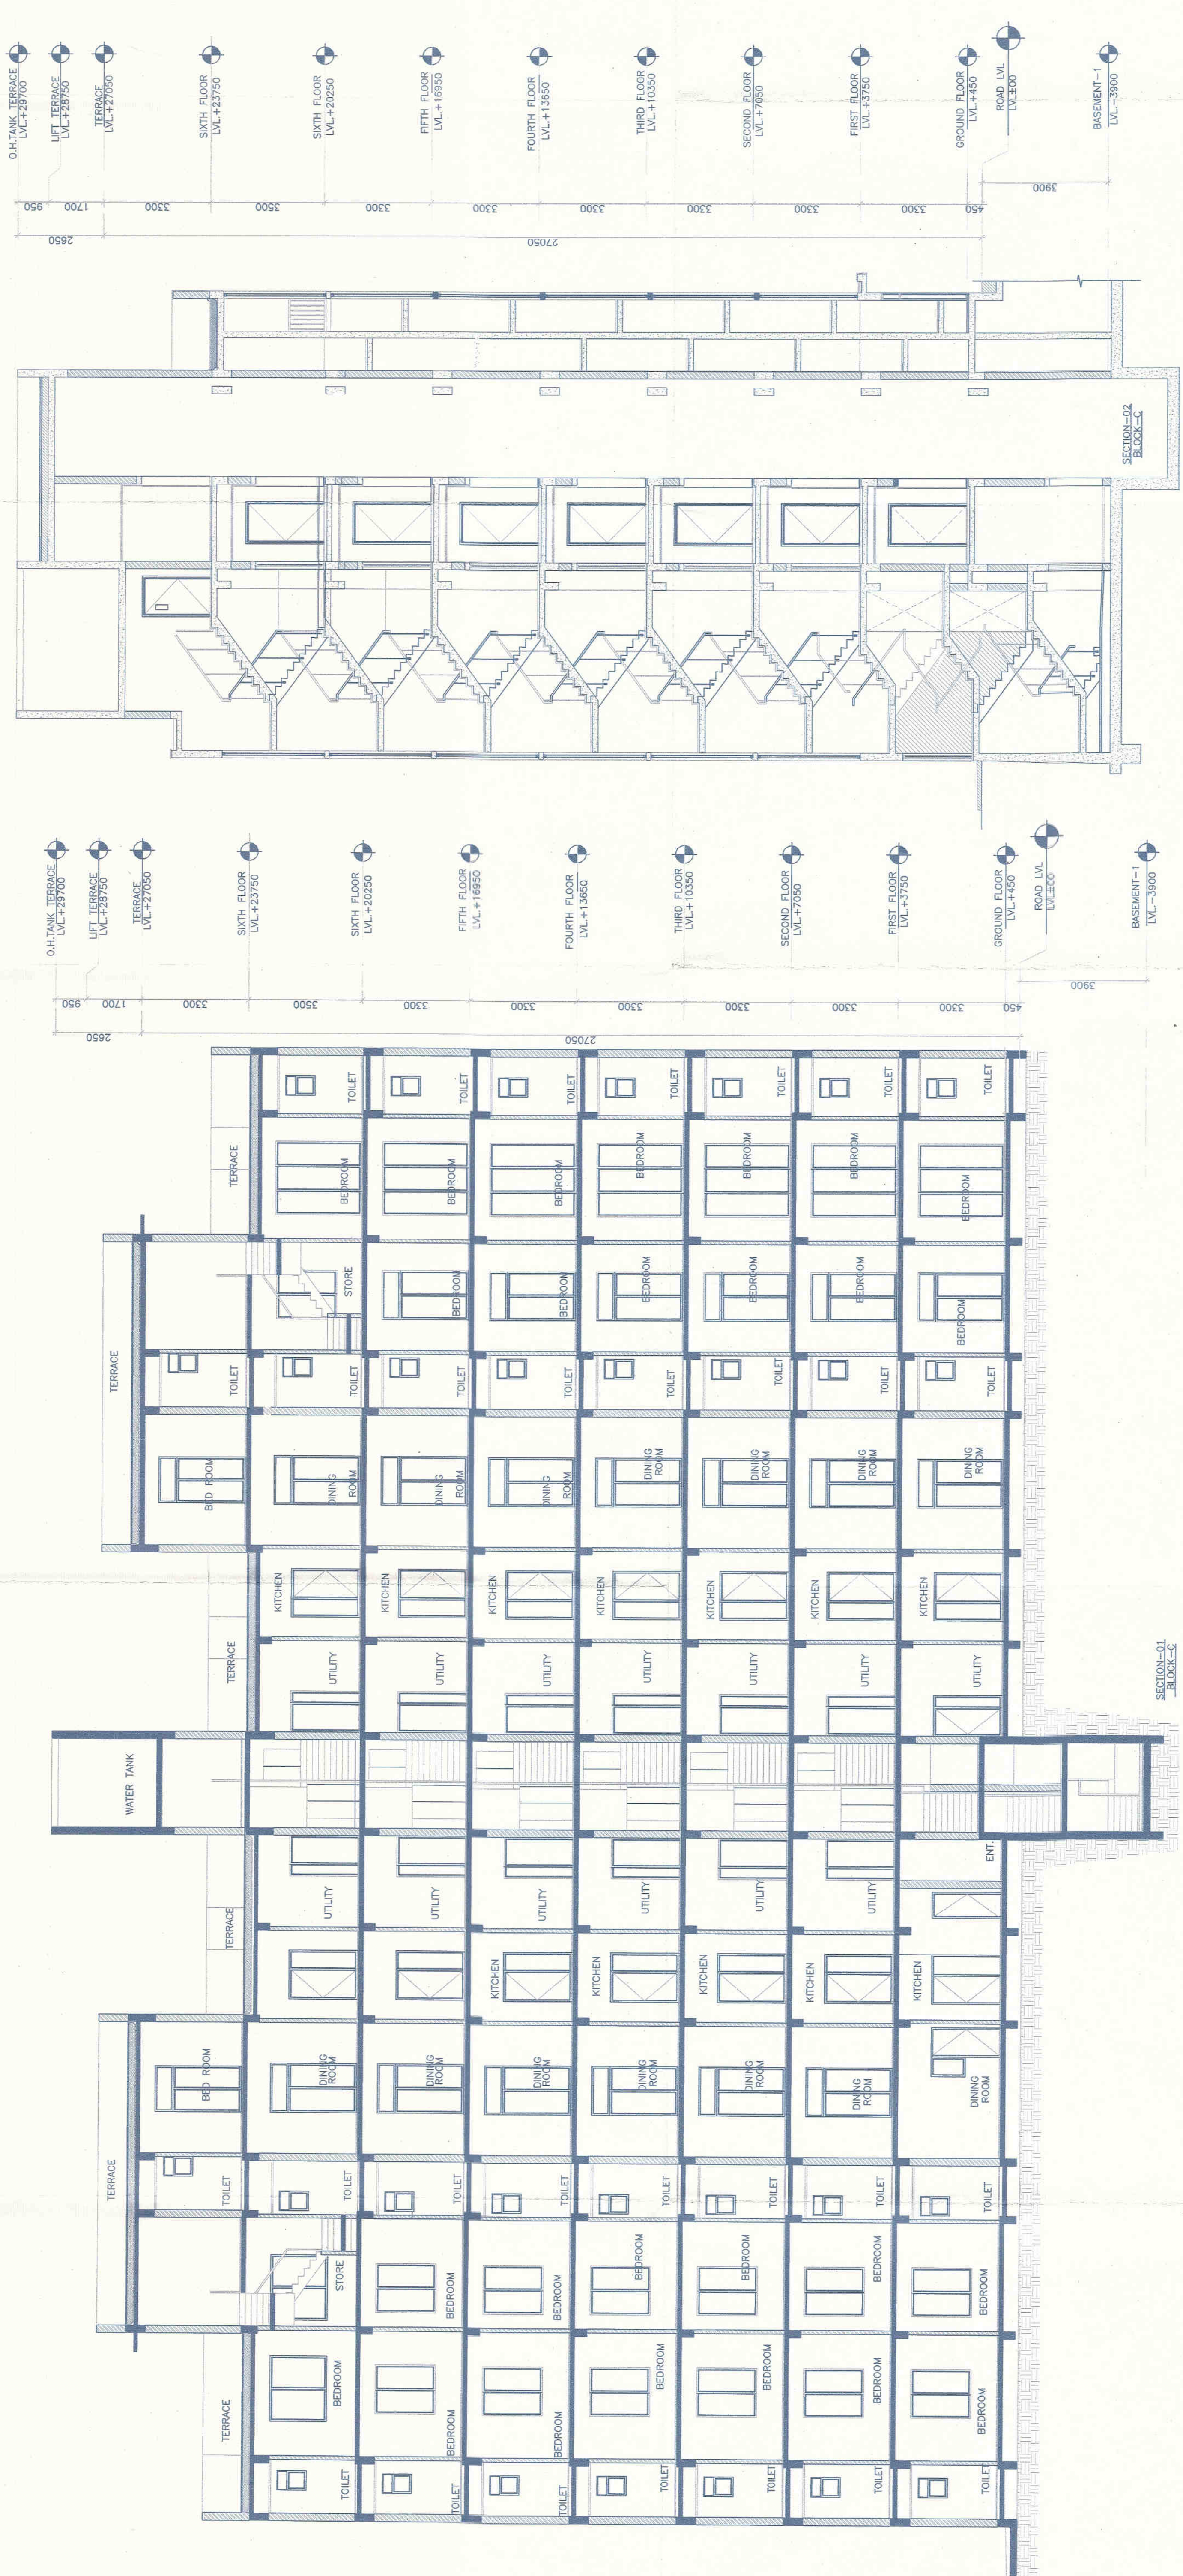

ELEVATION-03
BLOCK-C

