


Note :-

- 1. BUILDING WILL BE DESIGNED (STRUCTURES) AS PER RELEVANT IS CODES FOR EARTH QUAKE RESISTANCE
- 2. BUILDING IS HAS AUTOMATIC SPRINKLER SYSTEM ON ALL FLOORS.

LEGEND:-

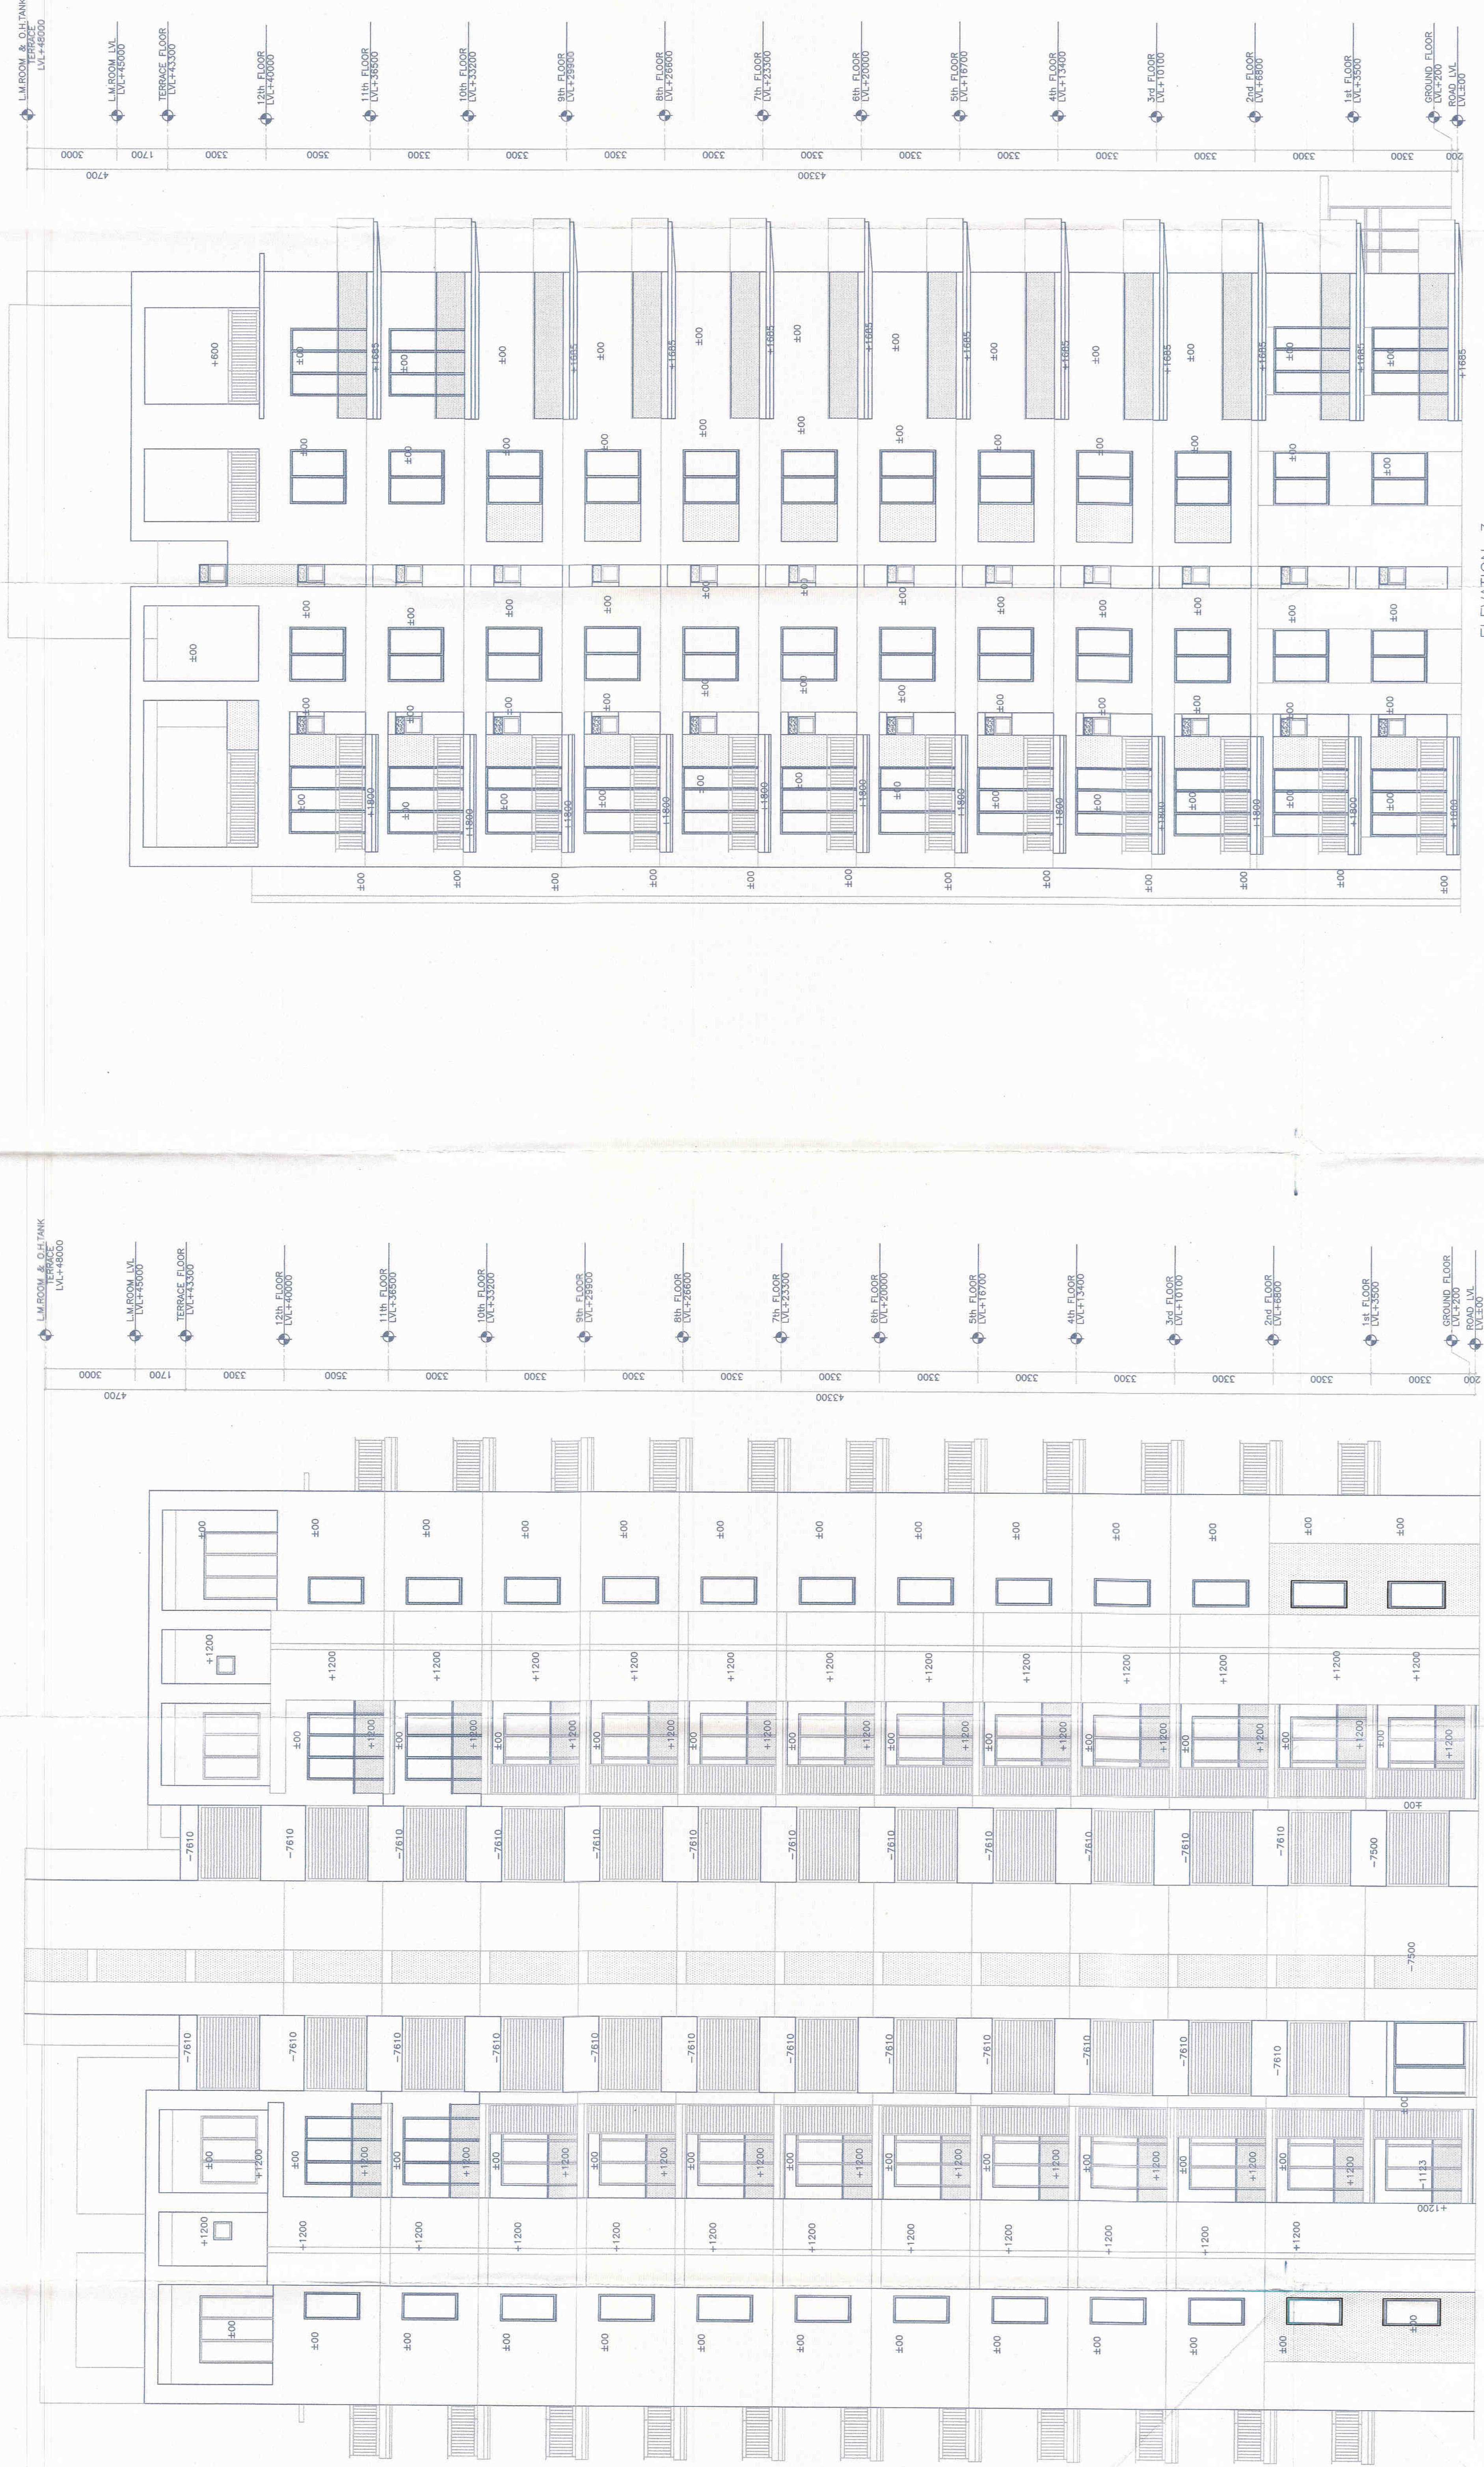

Project
PROPOSED GROUP HOUSING SCHEME MEASURING 7.50 ACRES FALLING IN THE RESIDENTIAL PLOTTED COLONY MEASURING 393.538 ACRES
(LICENCE NO. 113 OF 2008 DATED 01.06.2008, LICENCE NO. 71 OF 2010 DATED 15.09.2010 & LICENCE NO. 62 OF 2011 DATED 05.07.2011) IN SECTOR-81, B2-B2-A-83 & 85, GURGAON, MANESAR URBAN COMPLEX BEING DEVELOPED BY VAIKA LTD. AND OTHERS

RISIMIS
ARCHITECTS

RSMS ARCHITECTS PVT. LTD.
69, Nera Niwas Bhawani Kunj
(Behind D2), Vasant Kunj,
New Delhi-110070.
Tel.: 011-26898616, 26898617
www.rsms-arch.com

ARCHITECT'S SEAL & SIGNATURE
OWNER'S SEAL & SIGNATURE

For M/S VAIKA LIMITED
Authorized Signatory

JAN 2013, Scale : 1:100
Drawing Title:-
ELEVATION-2 & 3
BLOCK-E