
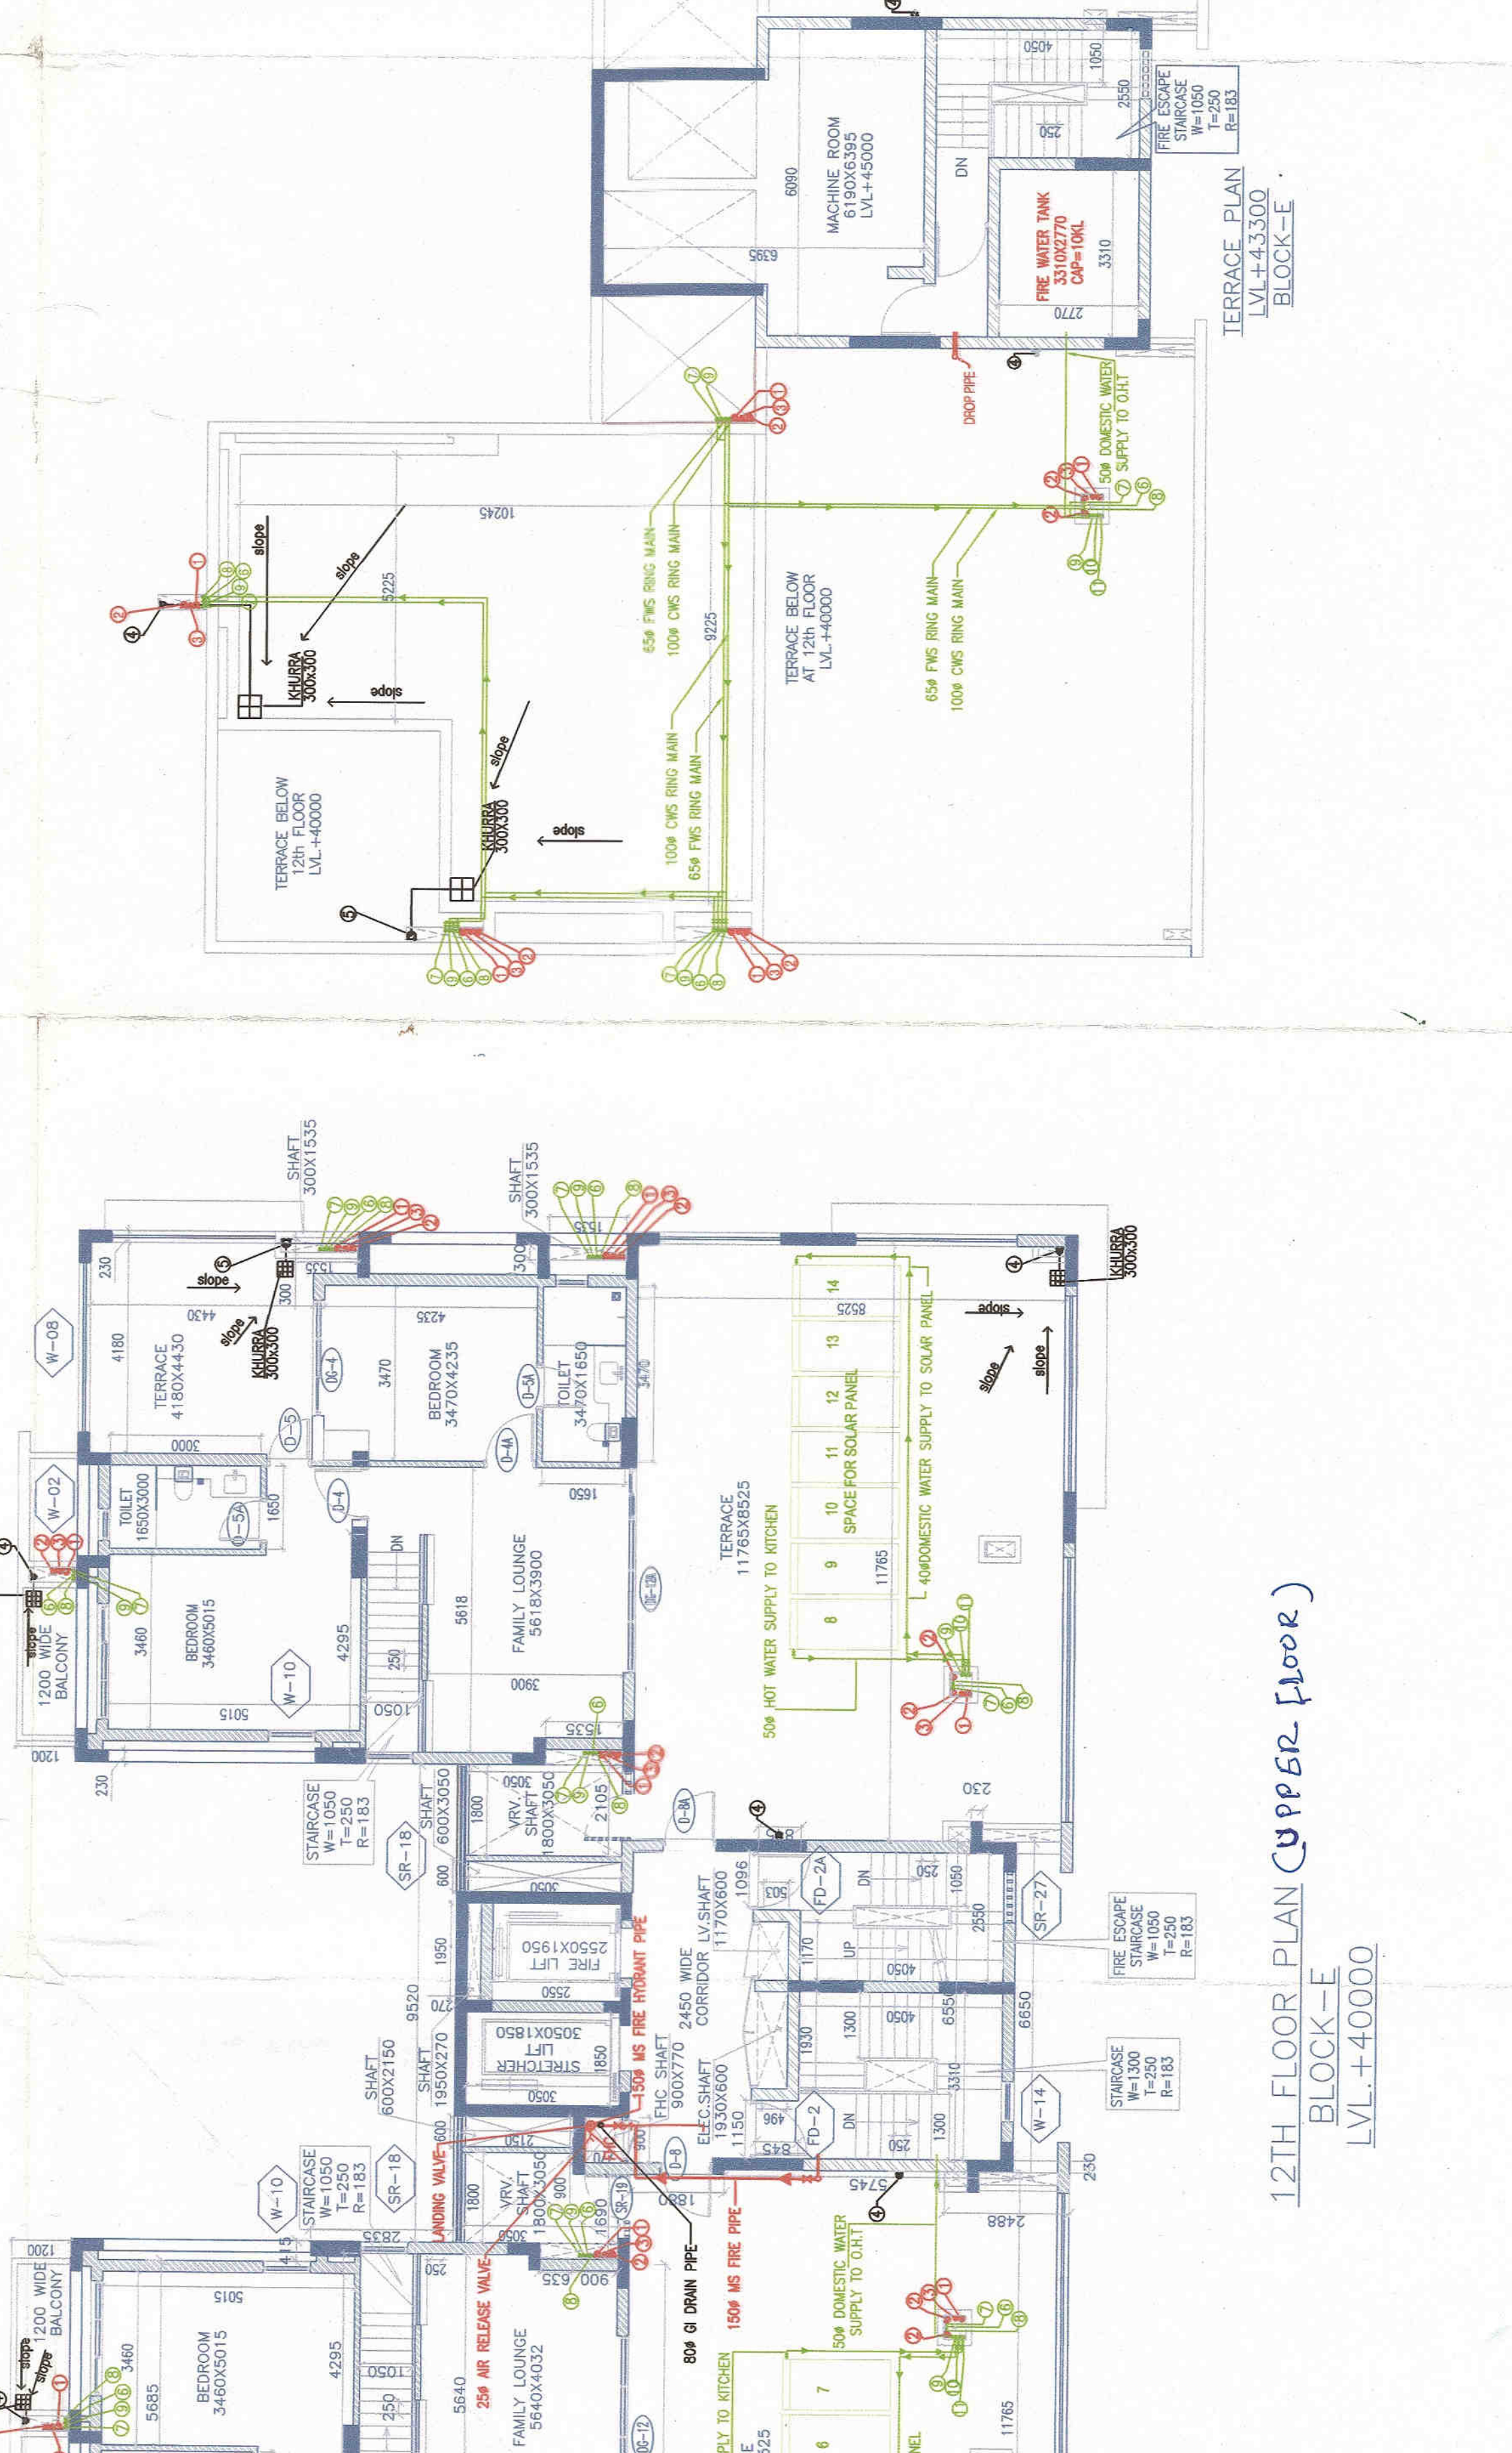
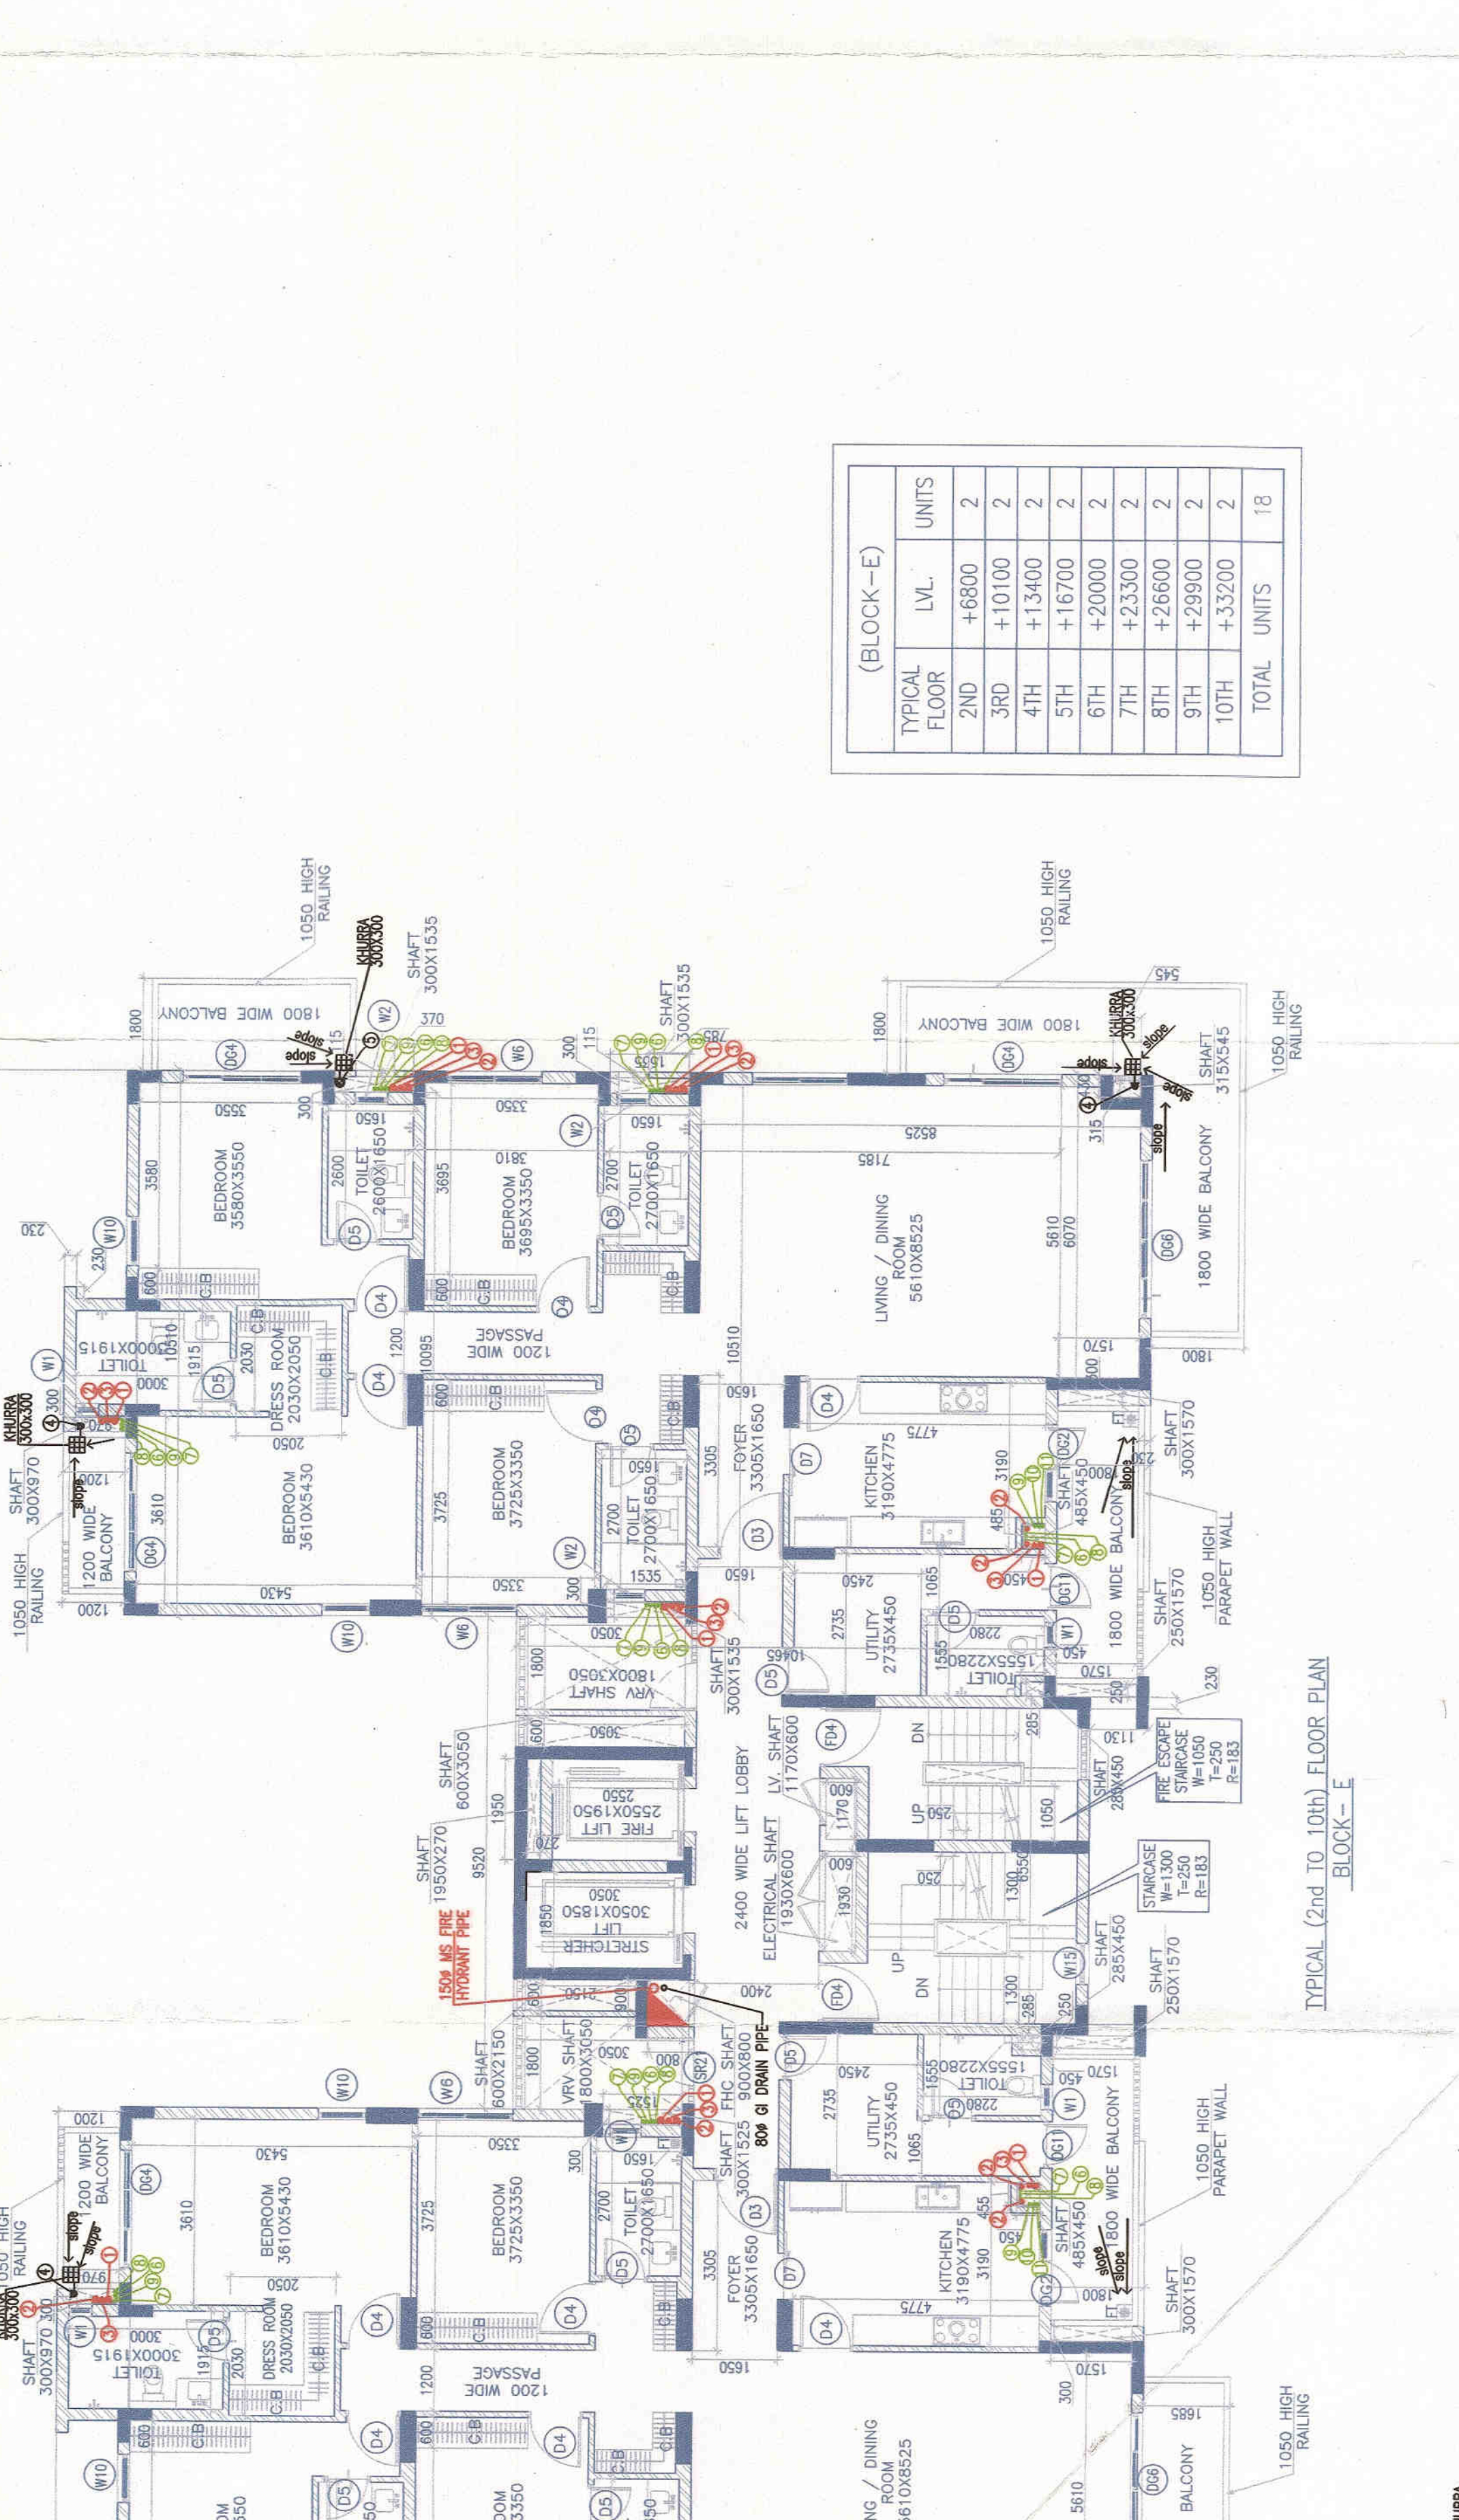


Note:-

1. BUILDING WILL BE DESIGNED (STRUCTURES) AS PER RELEVANT IS CODES FOR EARTH QUAKE RESISTANCE
2. BUILDING IS HAS AUTOMATIC SPRINKLER SYSTEM ON ALL FLOORS.

LEGEND:-


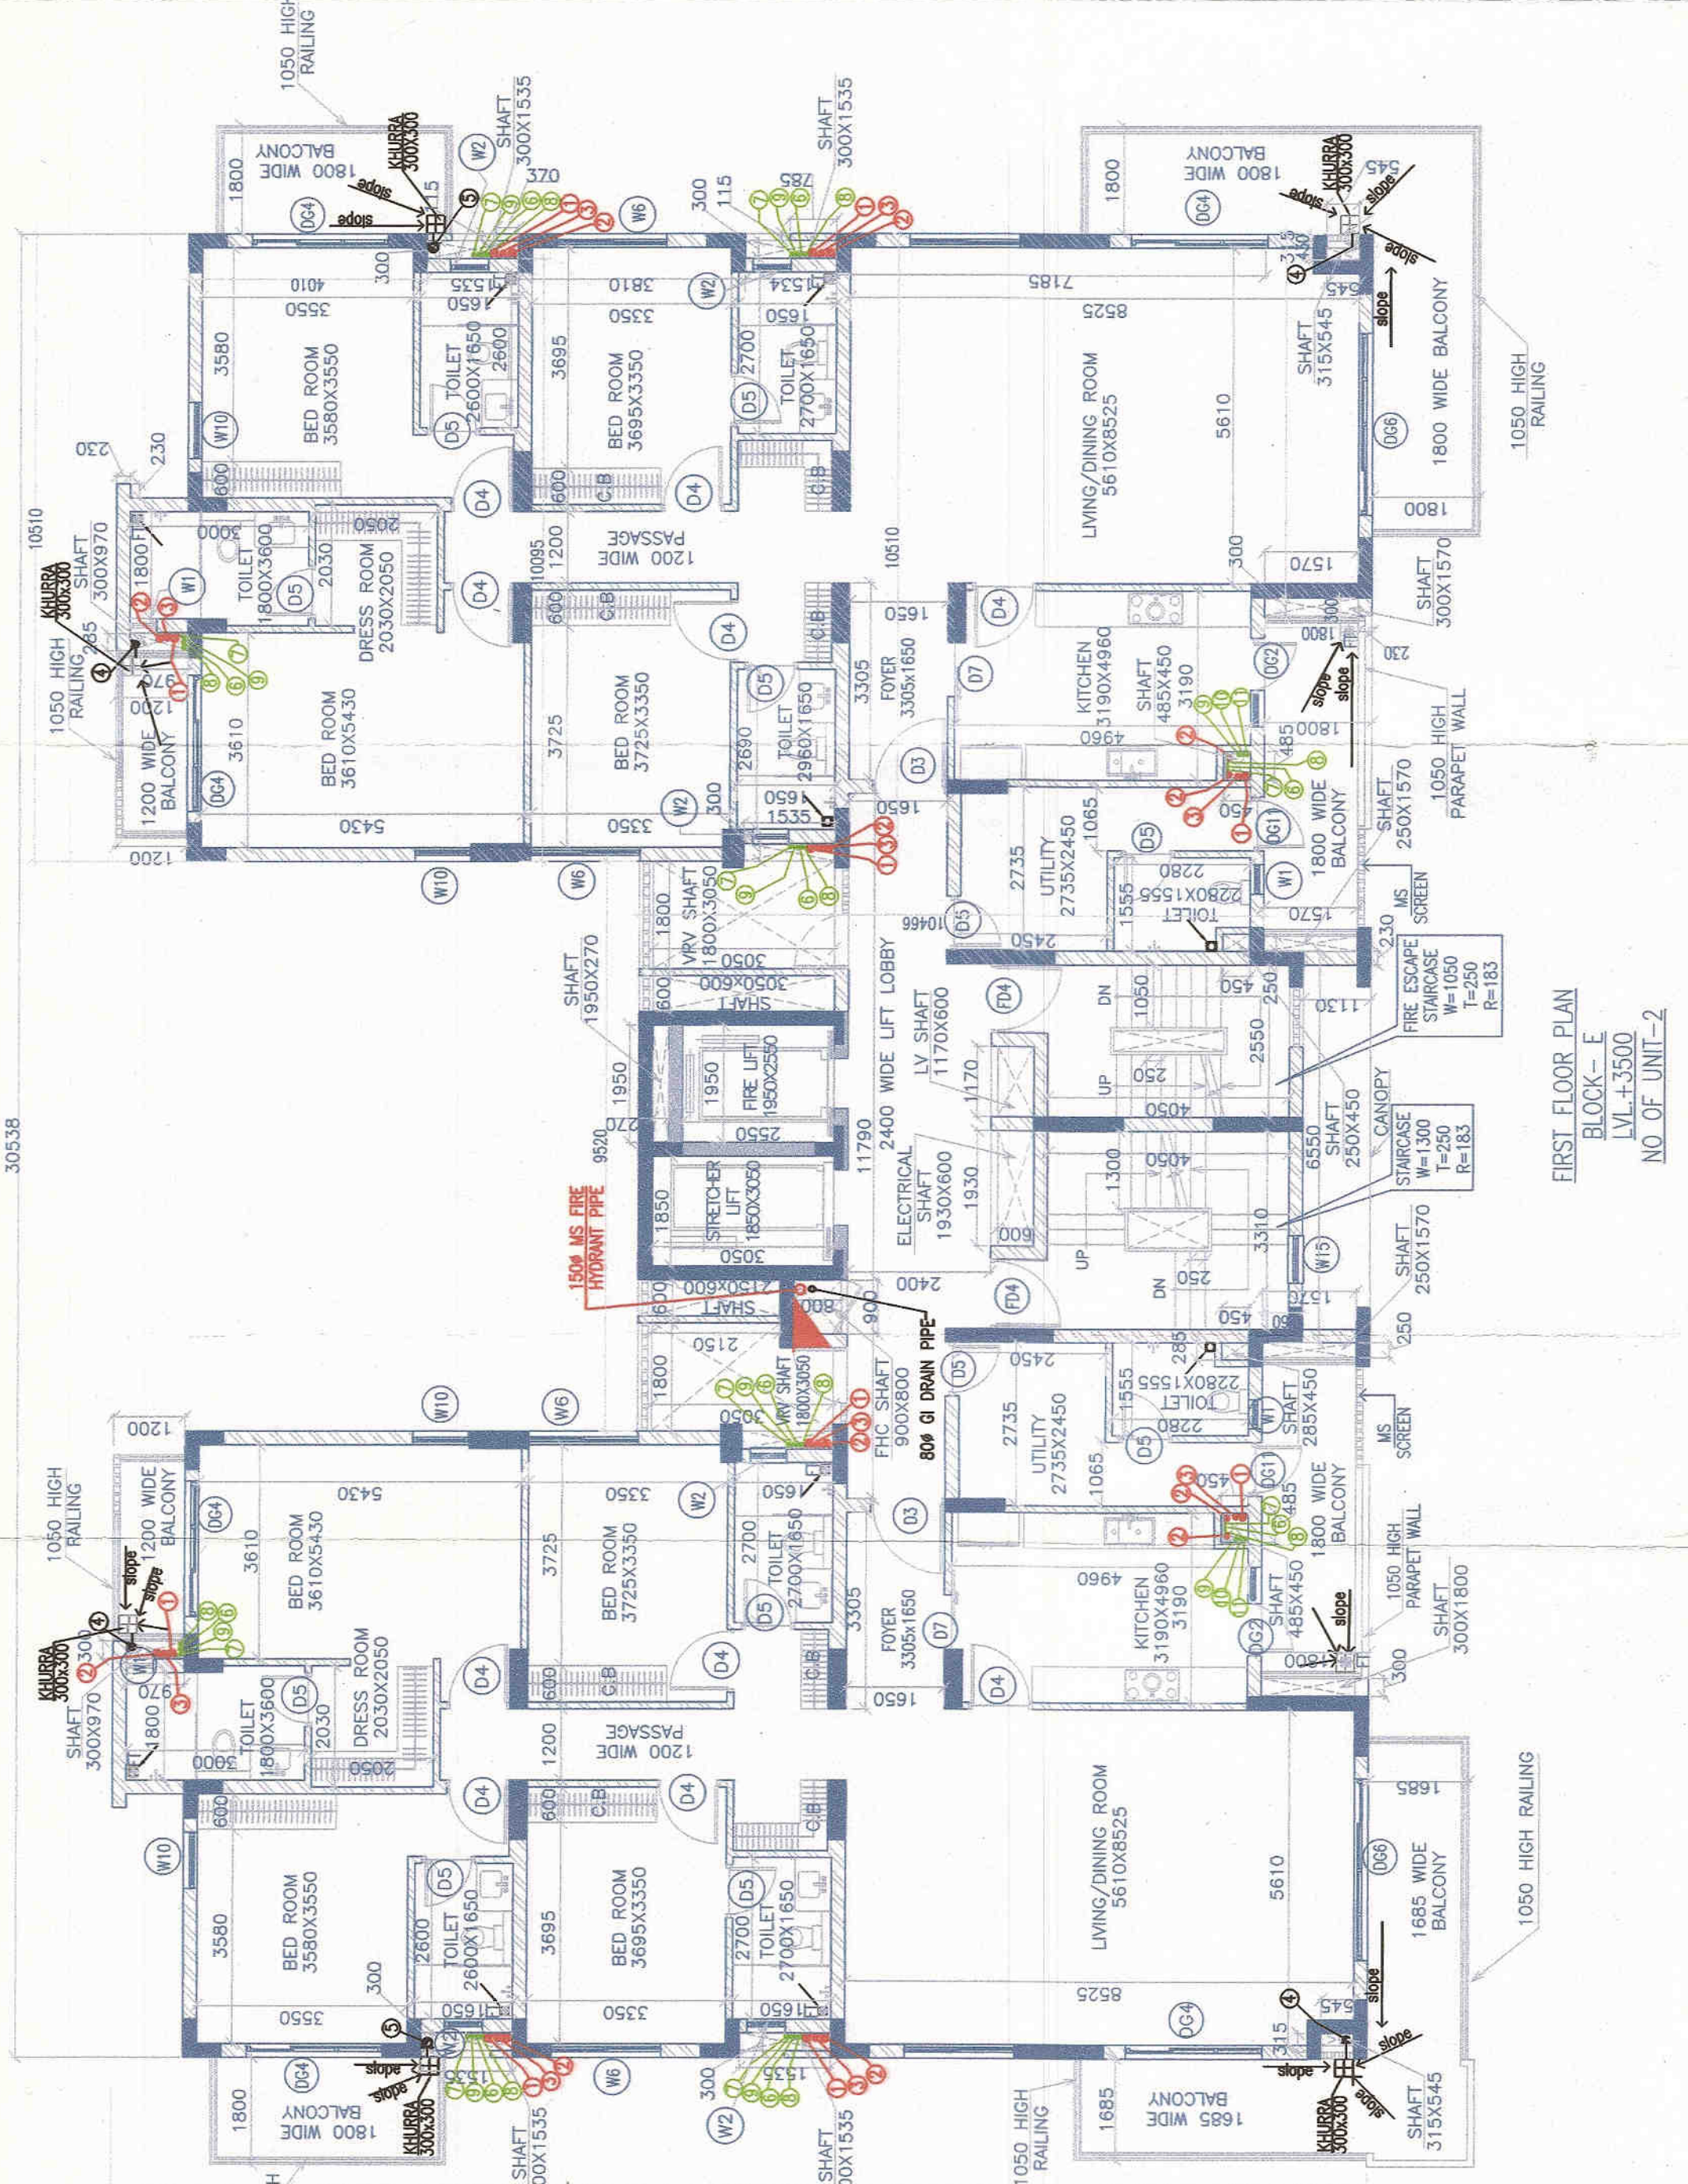

Project: PROPOSED GROUP HOUSING SCHEME MEASURING 7.50 ACRES FALLING IN THE RESIDENTIAL PLOTTED COLONY MEASURING 393.538 ACRES (LICENSE NO. 113 OF 2008 DATED 01.06.2008) LICENSE NO. 71 OF 2010 DATED 05.07.2011 IN SECTOR-81 82-83 & 85 GURGAON MANESAR URBAN COMPLEX BEING DEVELOPED BY VAIKA LTD. AND OTHERS Associate Architects

RISIMIS ARCHITECTS

RMS ARCHITECTS PVT. LTD.
69, Nara Nivas Bhawan Kunj
(Behind D2), Vasant Kunj,
New Delhi-110070.
Tel: 011-26898616, 26898617
www.rms-arch.com

3

ARCHITECT'S SEAL & SIGNATURE

OWNER'S SEAL & SIGNATURE

For RMS ARCHITECTS PVT. LTD.

For RMS ARCHITECTS PVT. LTD.

Scale : 1:100

Drawing Title:-
GROUND TO 12TH
FLOOR/TERRACE PLAN & LMR
TERRACE PLAN (BLOCK-E)

MARCH-2013.

Drawing No:-
E-01

MEERA SHARMA

NOTE:- WATER WILL BE SUPPLY WITH HYDROVENTILIC SYSTEM.