

Note :-

1. BUILDING WILL BE DESIGNED (STRUCTURES) AS PER RELEVANT IS CODES FOR EARTH QUAKE RESISTANCE
2. BUILDING IS HAS AUTOMATIC SPRINKLER SYSTEM ON ALL FLOORS.

LEGEND=

NO	DESCRIPTION
1	100% SOL & WATER PIPE
2	100% SOL & WATER PIPE
Project:
PROPOSED GROUP HOUSING SCHEME MEASURING 7.50 ACRES FALLING IN THE RESIDENTIAL PLOTTED COLONY MEASURING 393.538 ACRES (LICENSE NO. 113 OF 2008 DATED 01.06.2008) LICENSE NO. 71 OF 2010 DATED 15.09.2010 & LICENSE NO. 62 OF 2011 DATED 05.07.2011 IN SECTOR-81 B-2-A-83 & 85, GURGAON MANESAR URBAN COMPLEX BEING DEVELOPED BY VITKA LTD. AND OTHERS Associate Architects









RISIMIS ARCHITECTS

RMS ARCHITECTS PVT. LTD.
69, Nara Niwas Bhawanij Kunj (Behind D2), Vasant Kunj New Delhi-110070.
Tel: 011-26898616, 26898617
www.rms-arch.com

Checked and found by the
Project Engineer (PE)
Date: 18.03.2013

OWNER'S SEAL & SIGNATURE
For RMS VITKA LIMITED
Authorised Signatory

ARCHITECT'S SEAL & SIGNATURE	OWNER'S SEAL & SIGNATURE
MARCH-2013	Scale: 1:100
Drawing Title:- GROUND TO 6TH FLOOR TERRACE FLOOR & AREA CALCULATION OF ALL FLOOR (BLOCK-G)	Drawing No:- 0-01

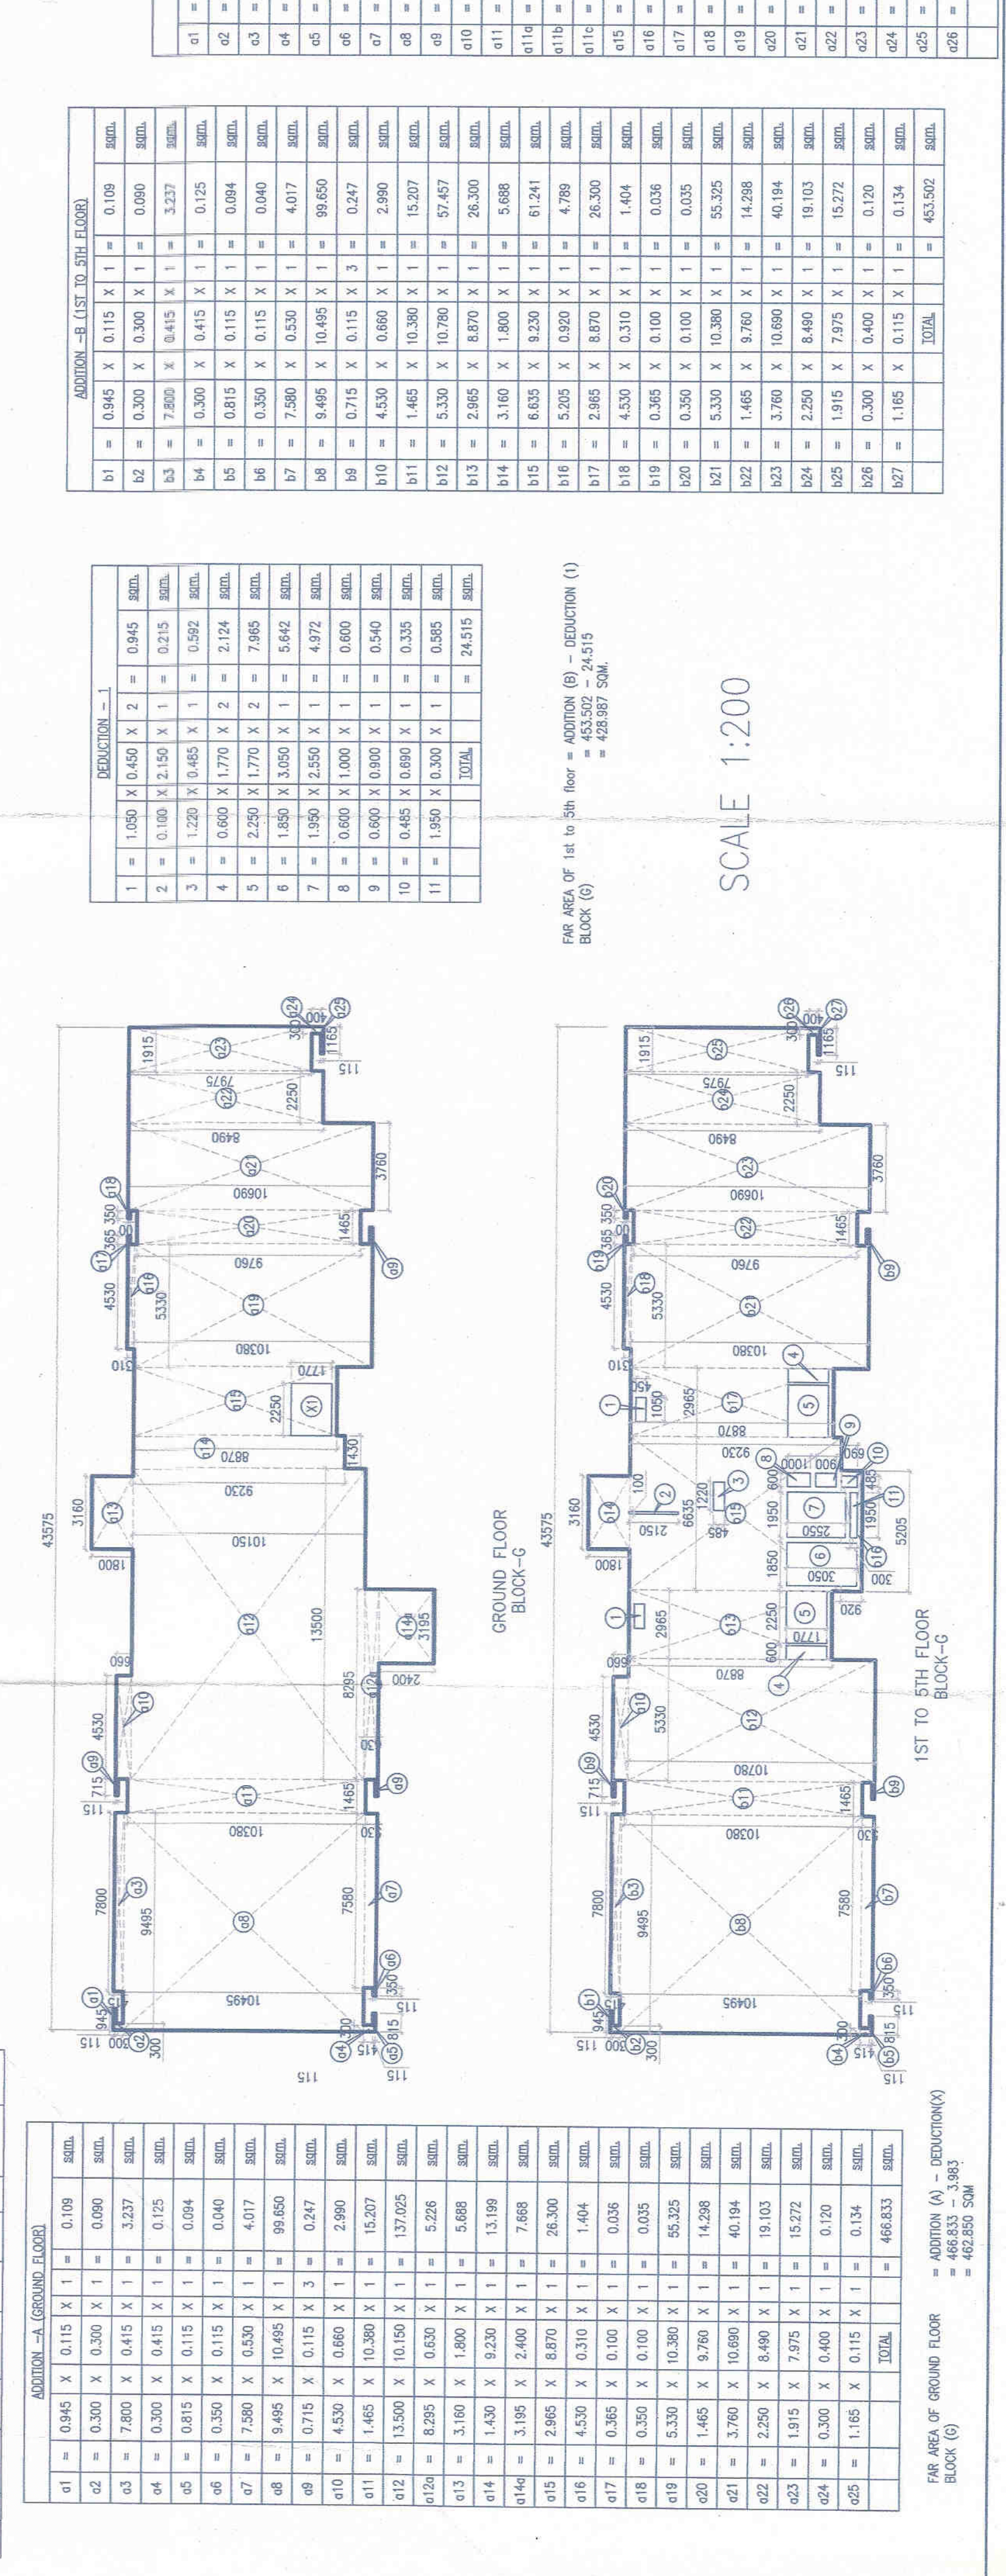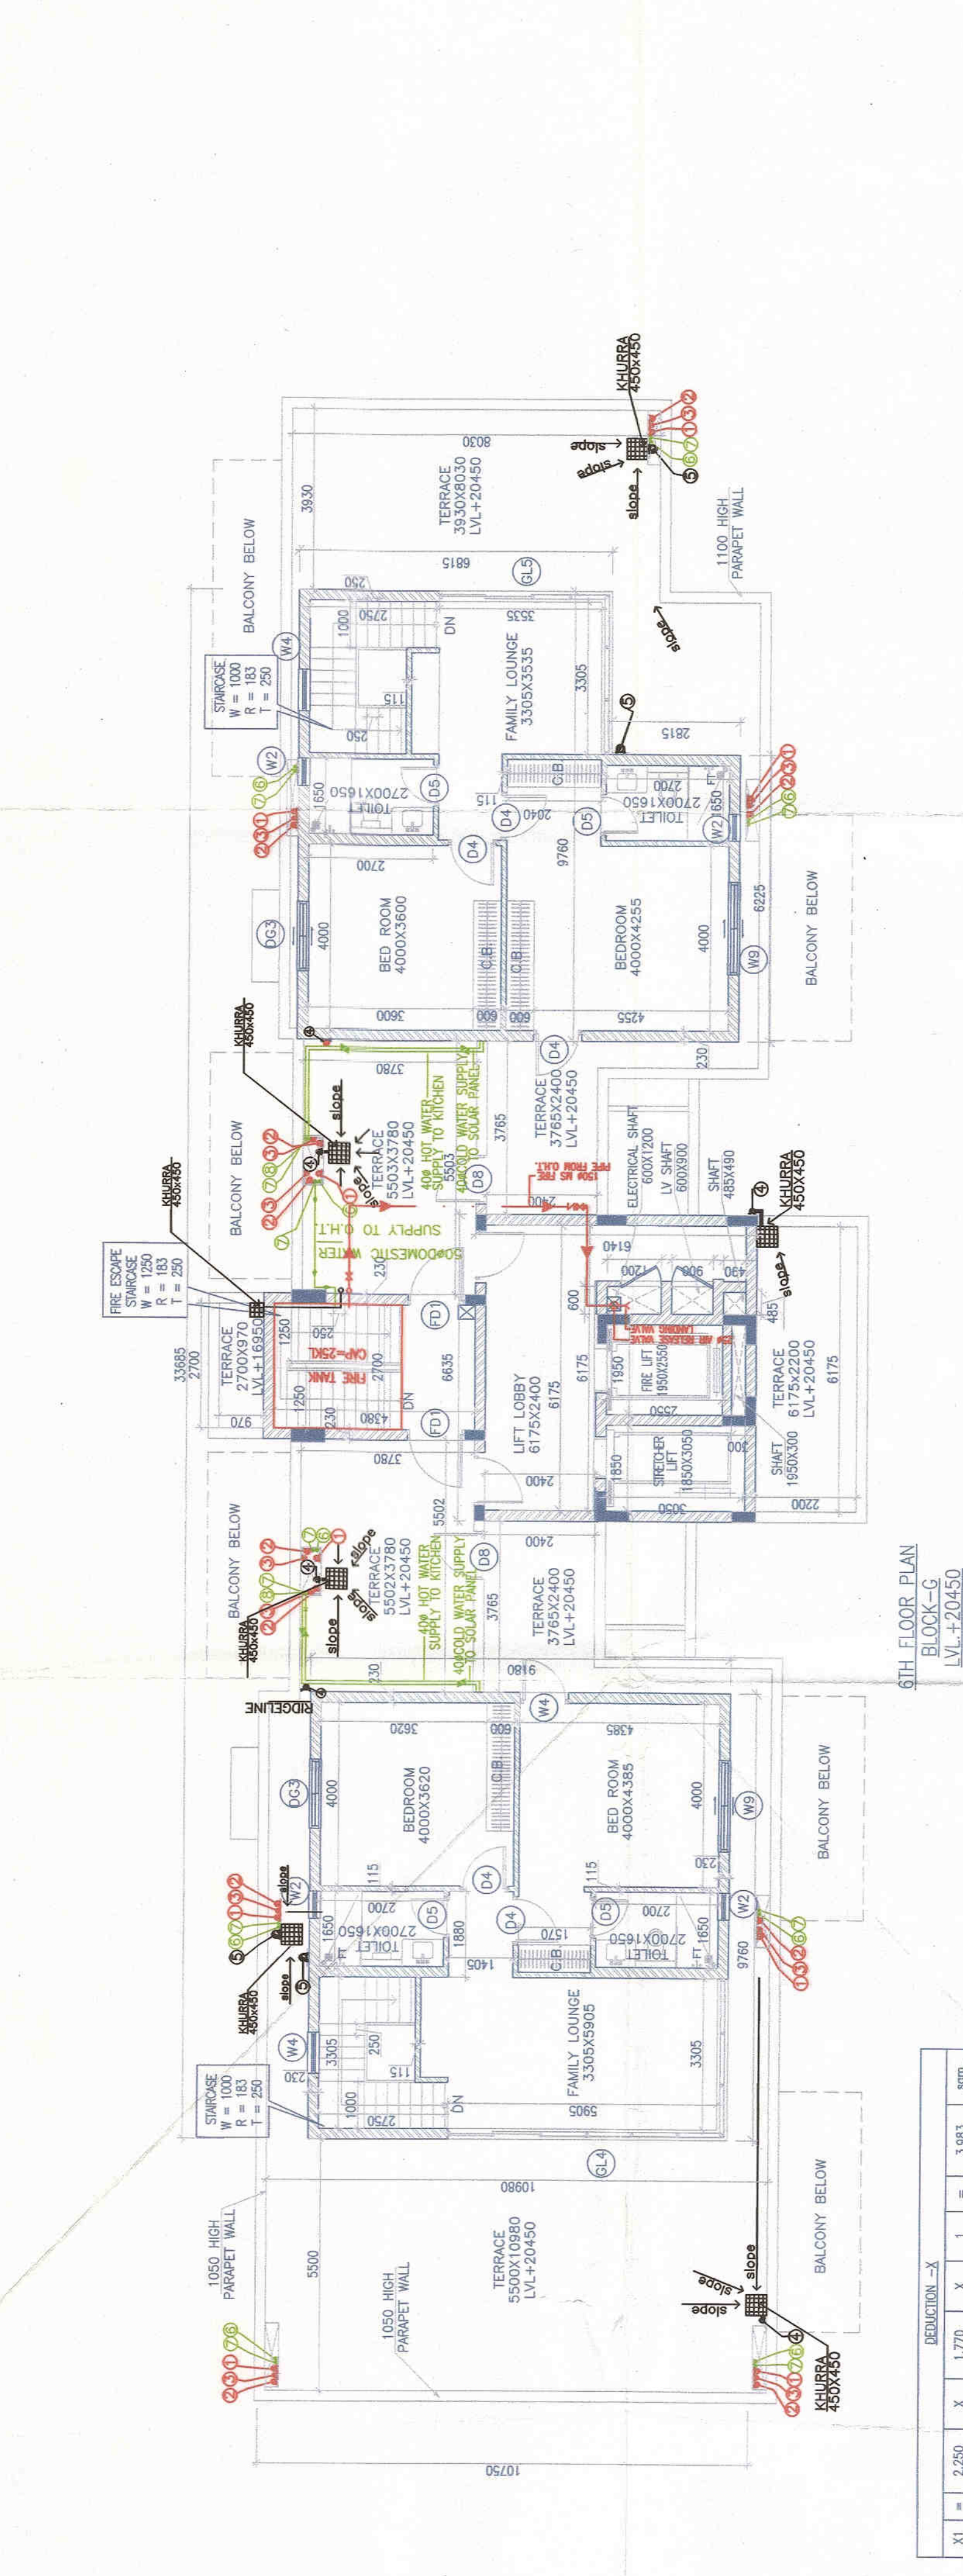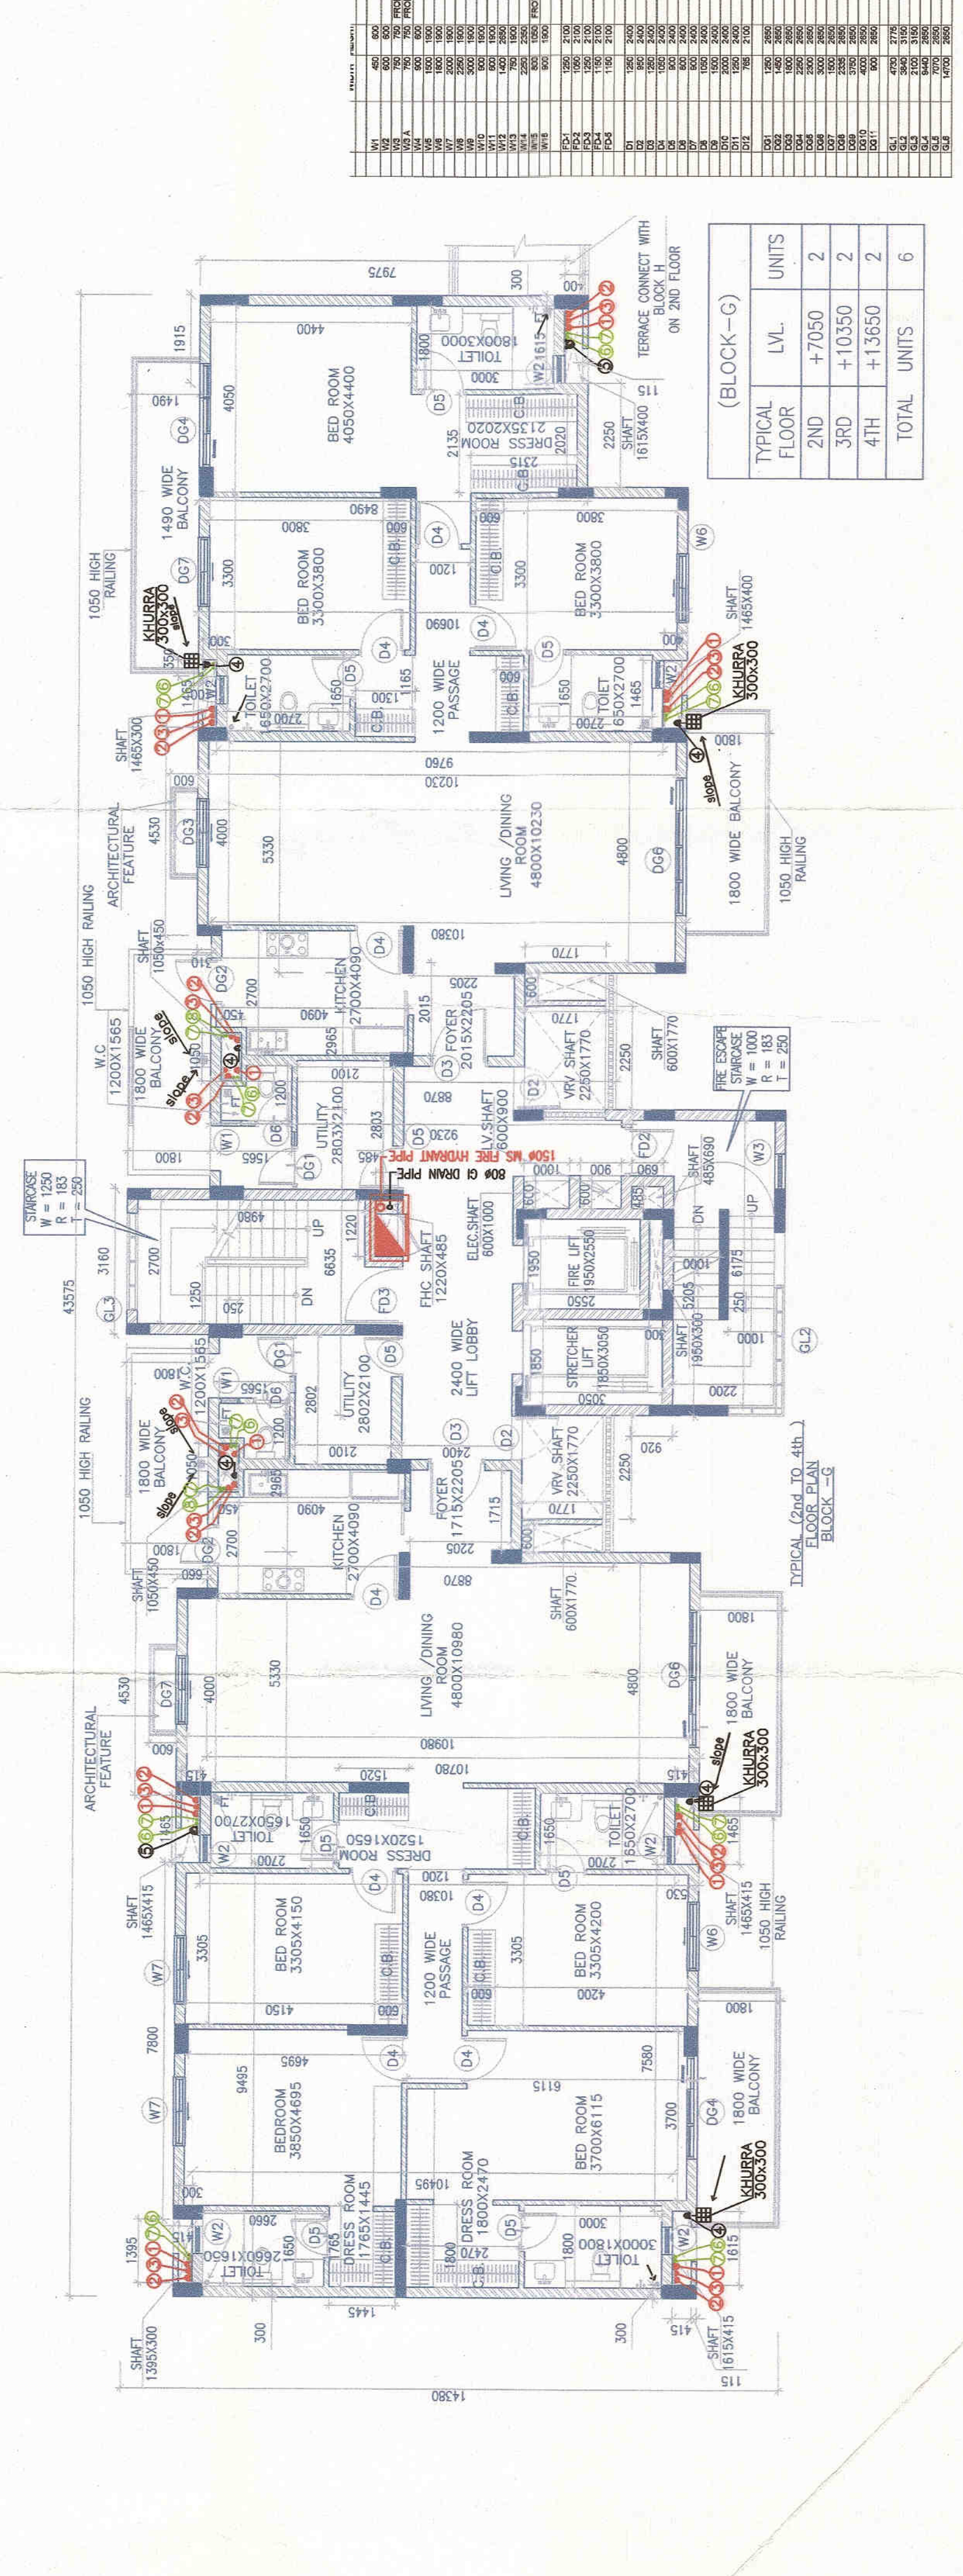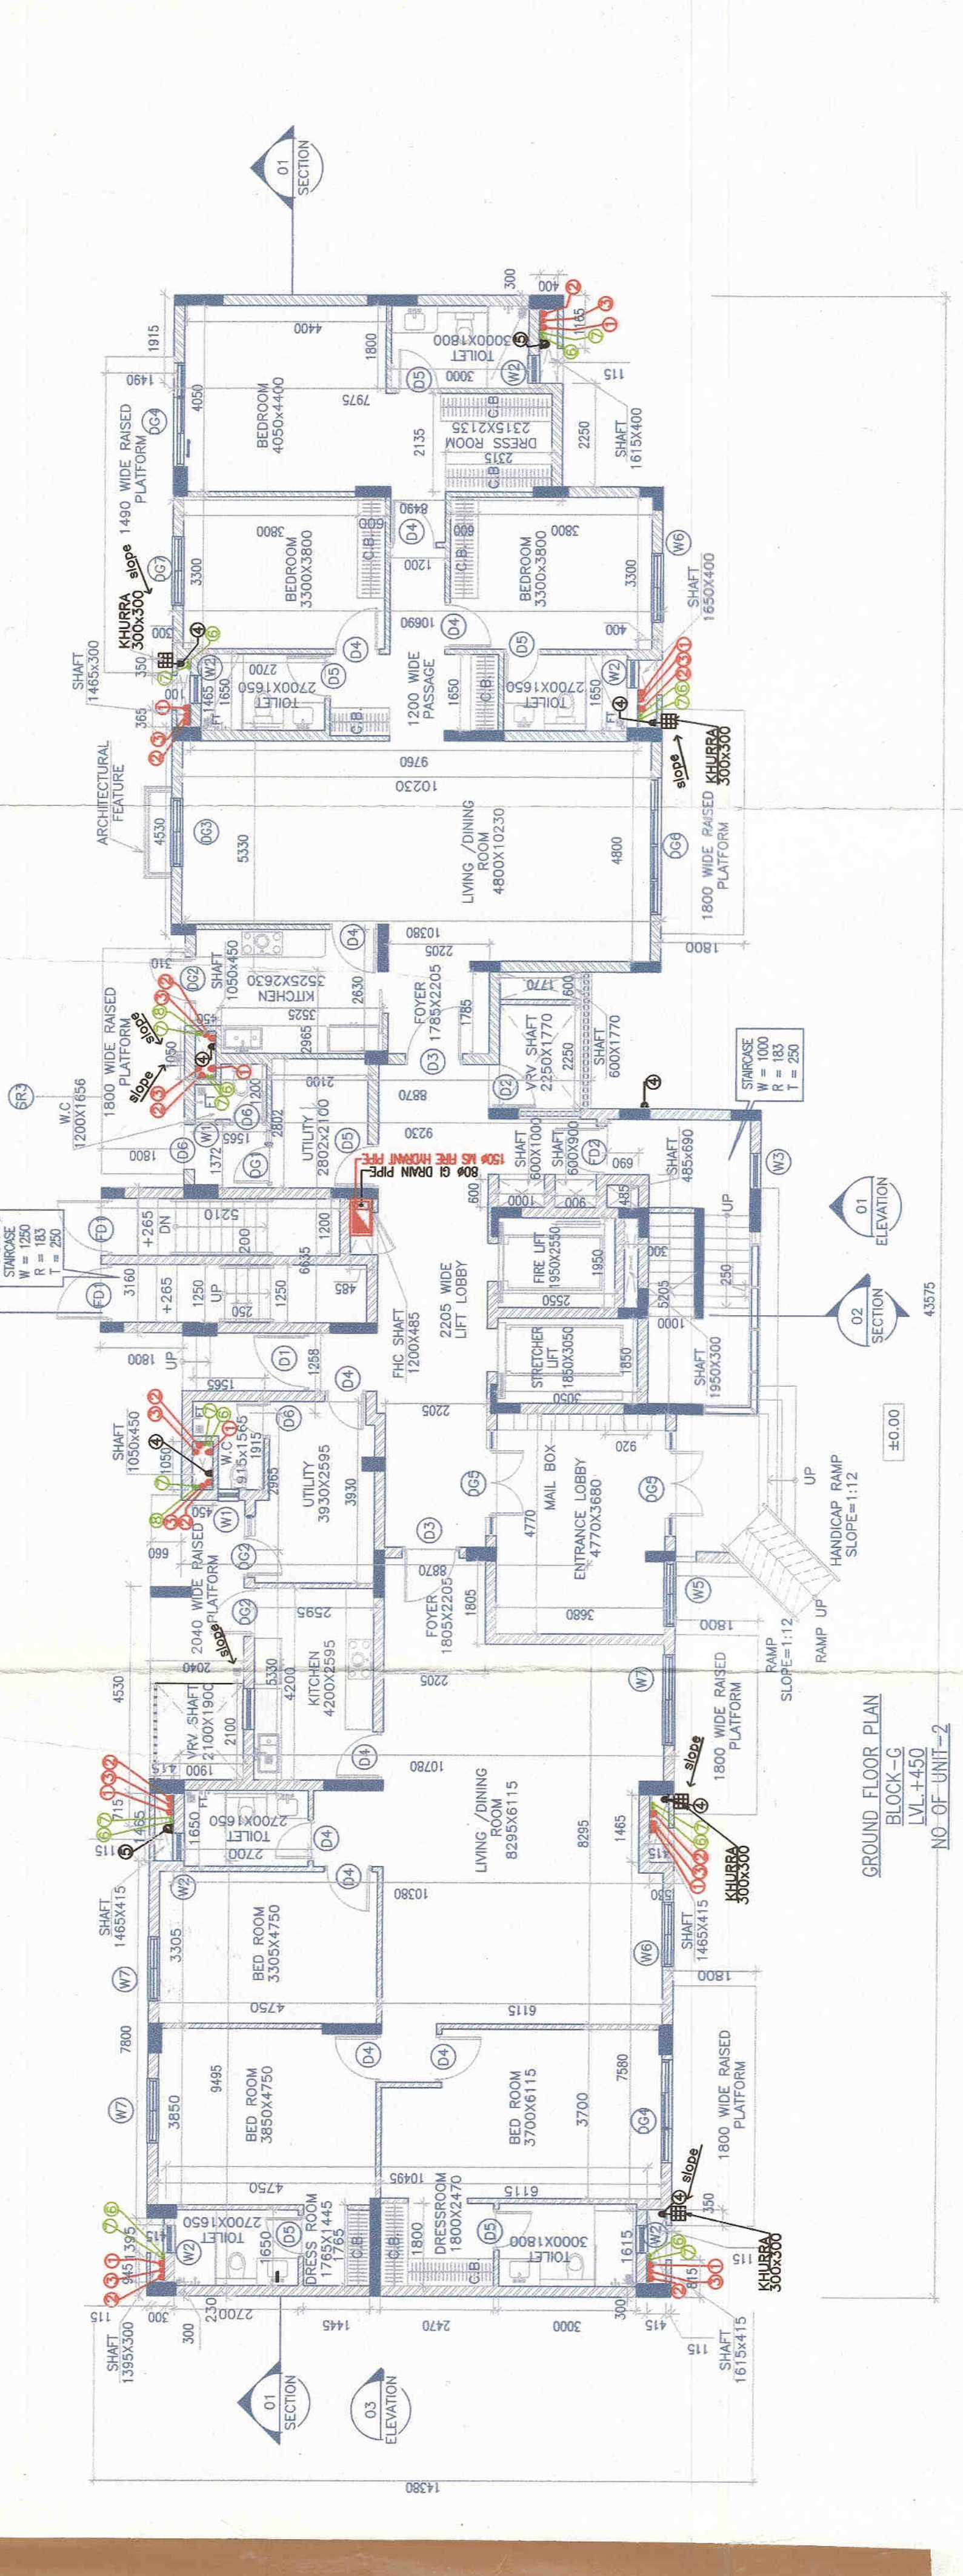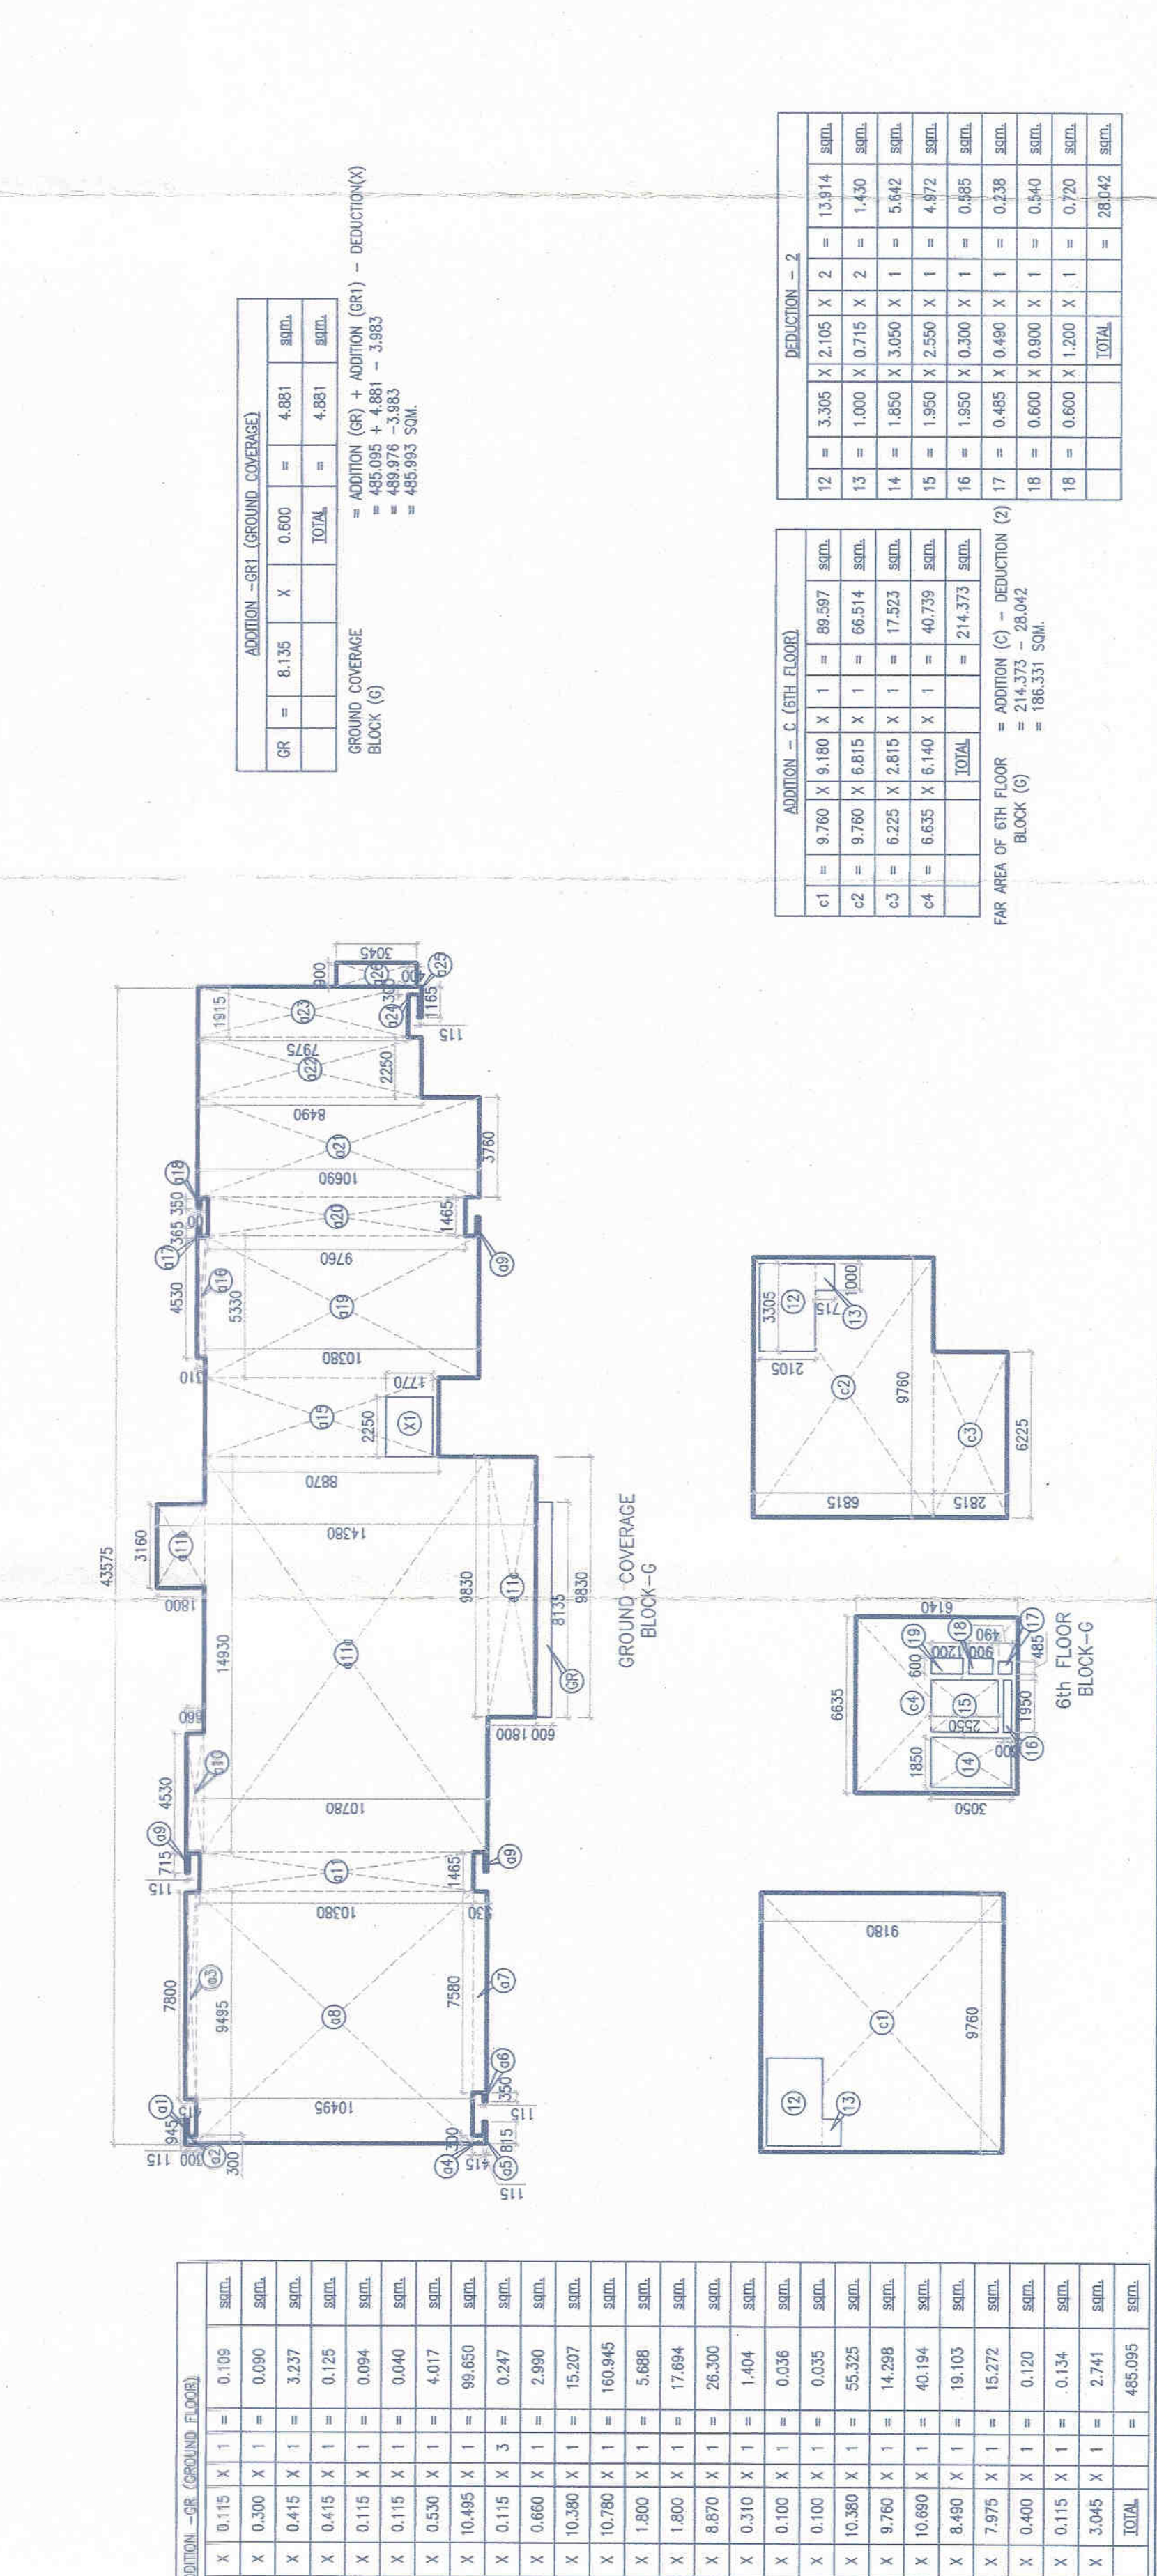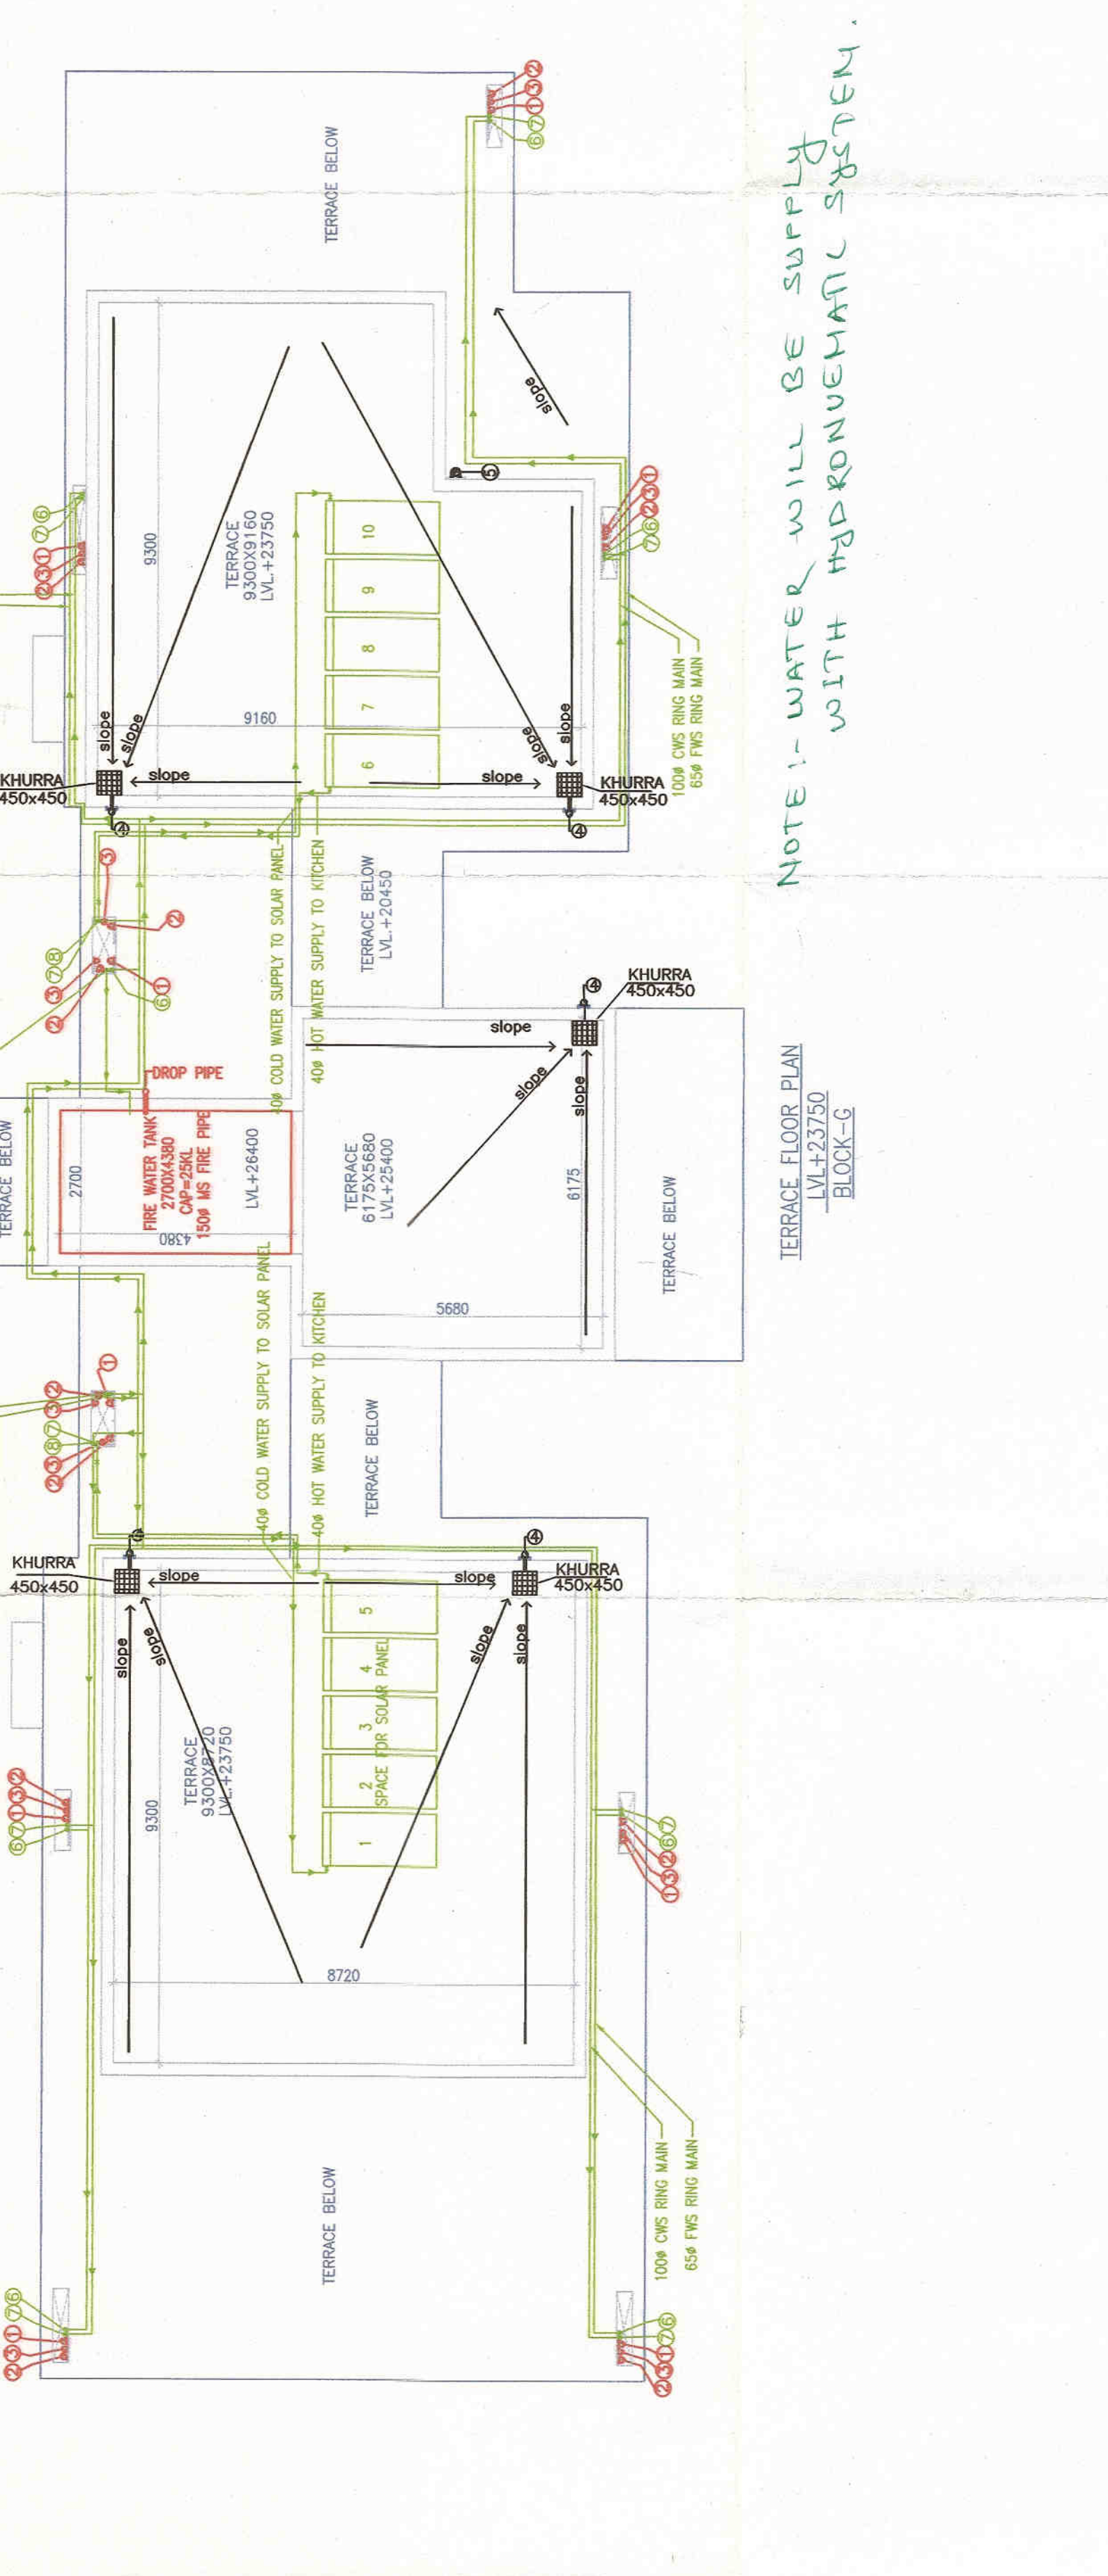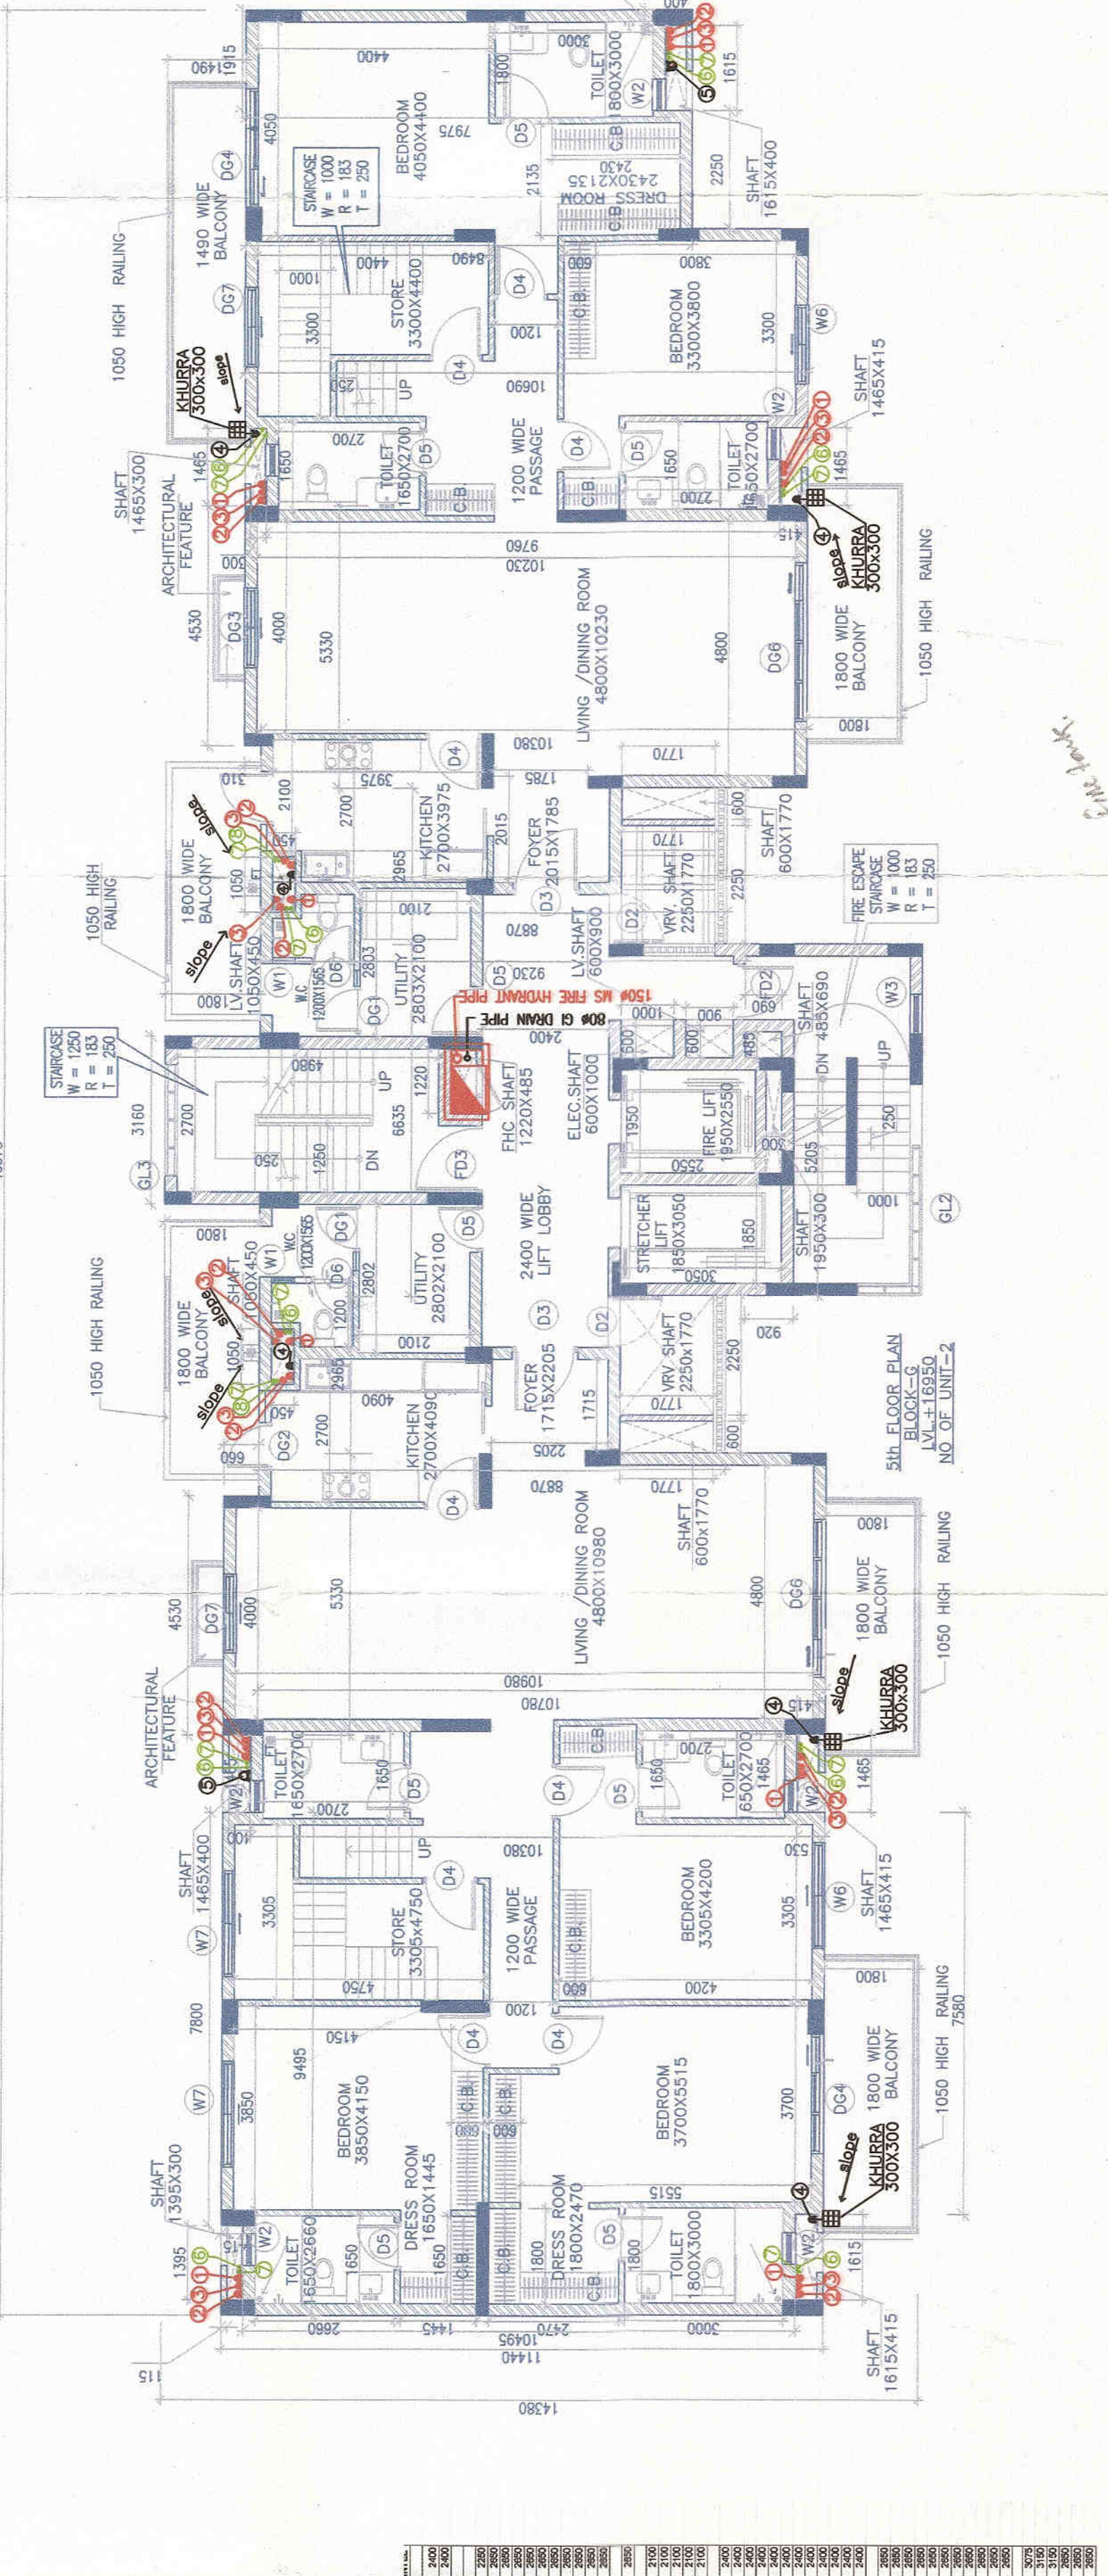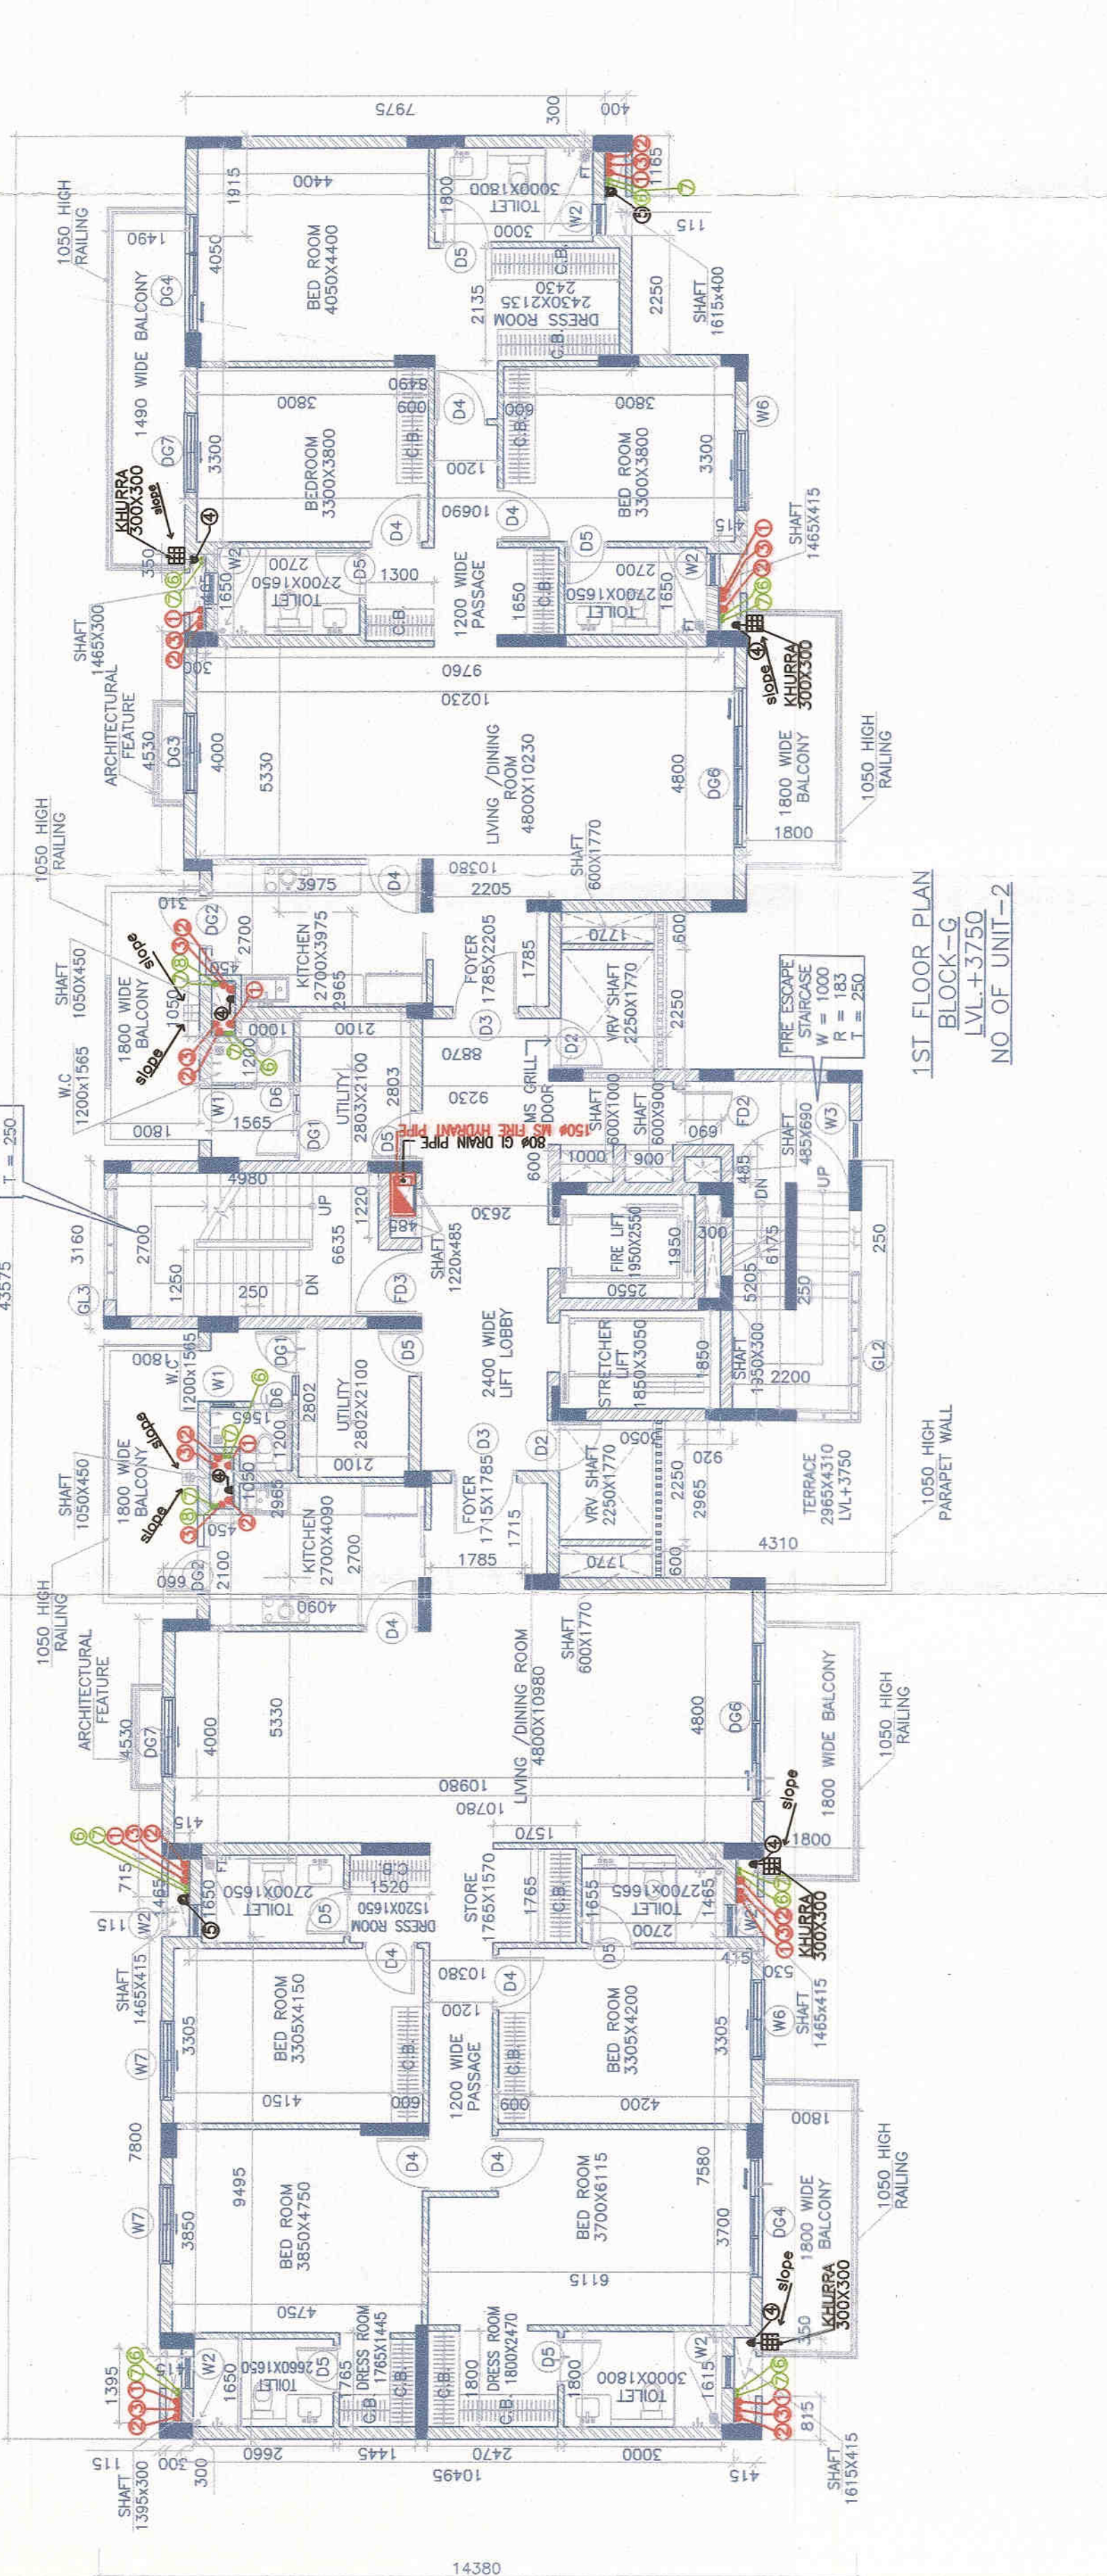


