



BLOCK A TOILET DETAIL

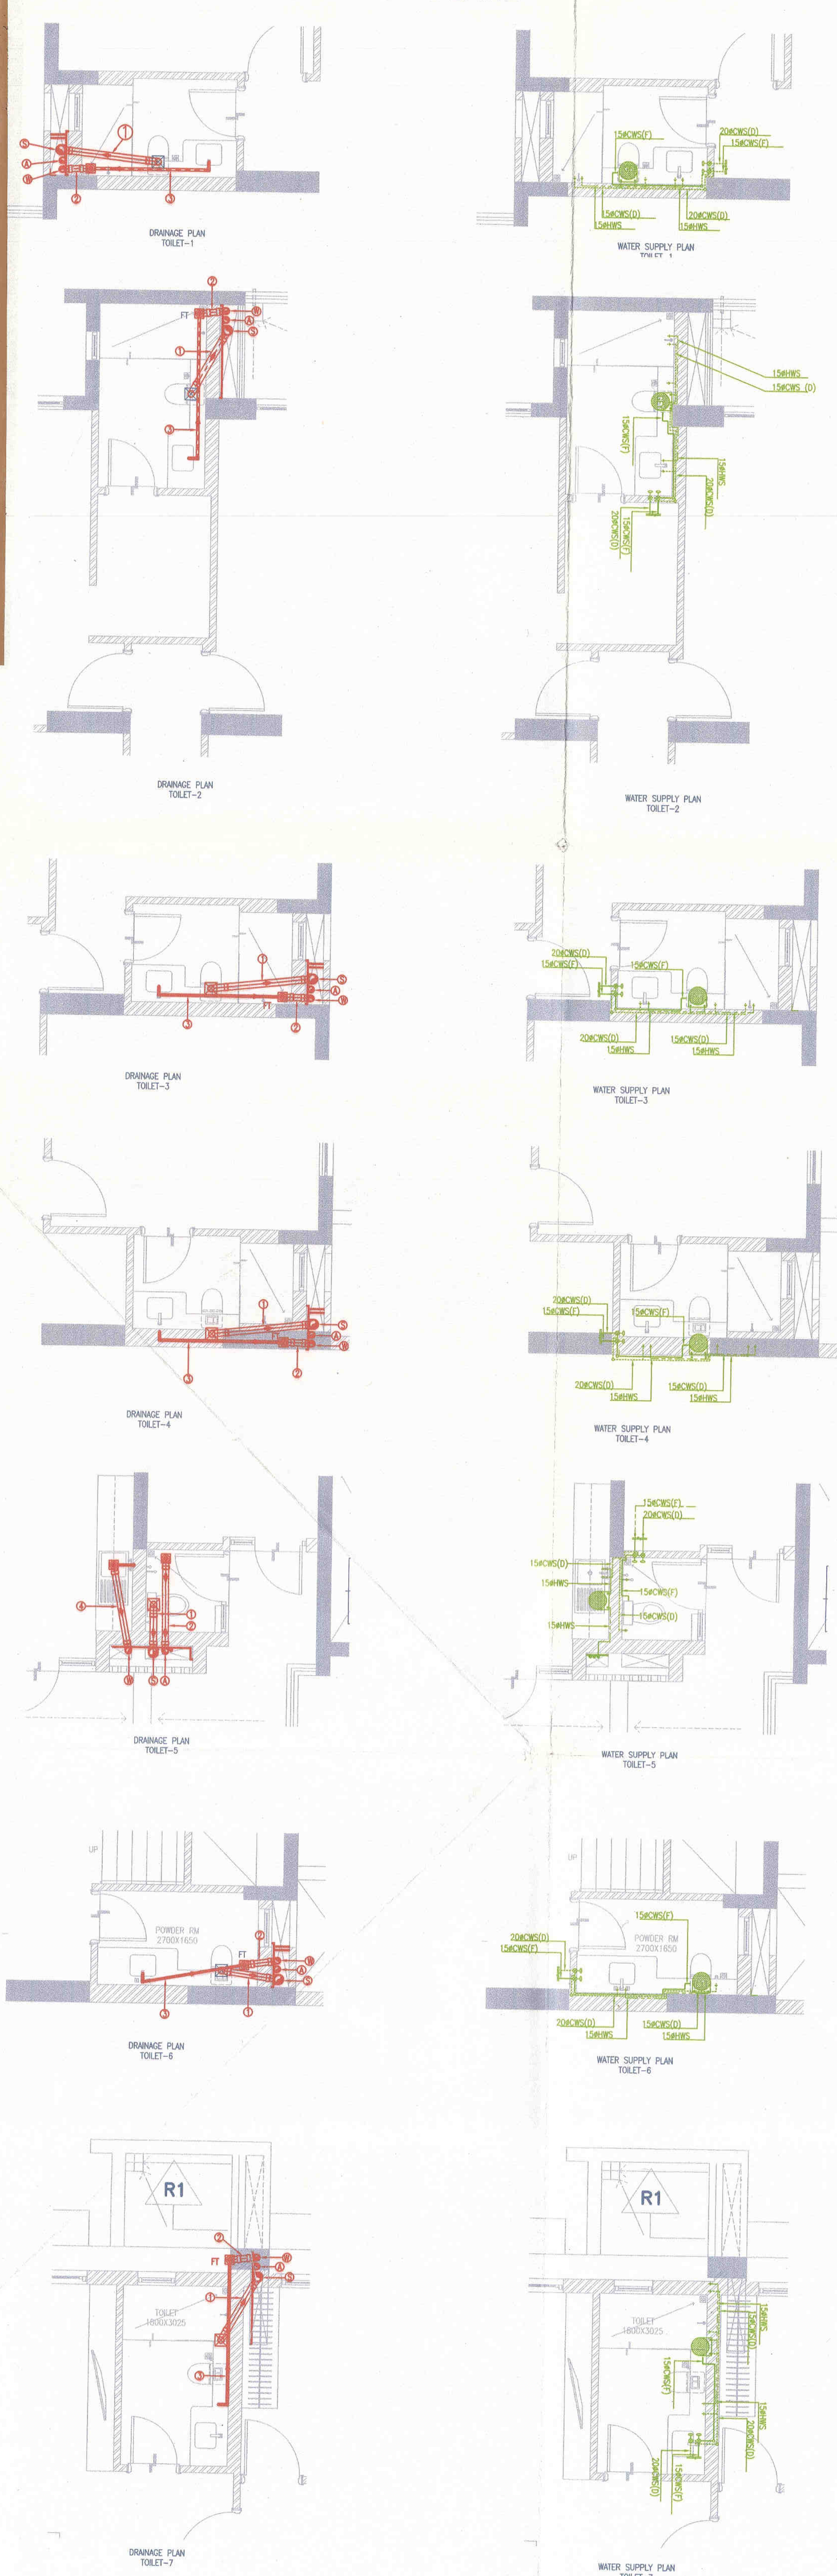

MID RISE BLOCK -E TOILET DETAIL

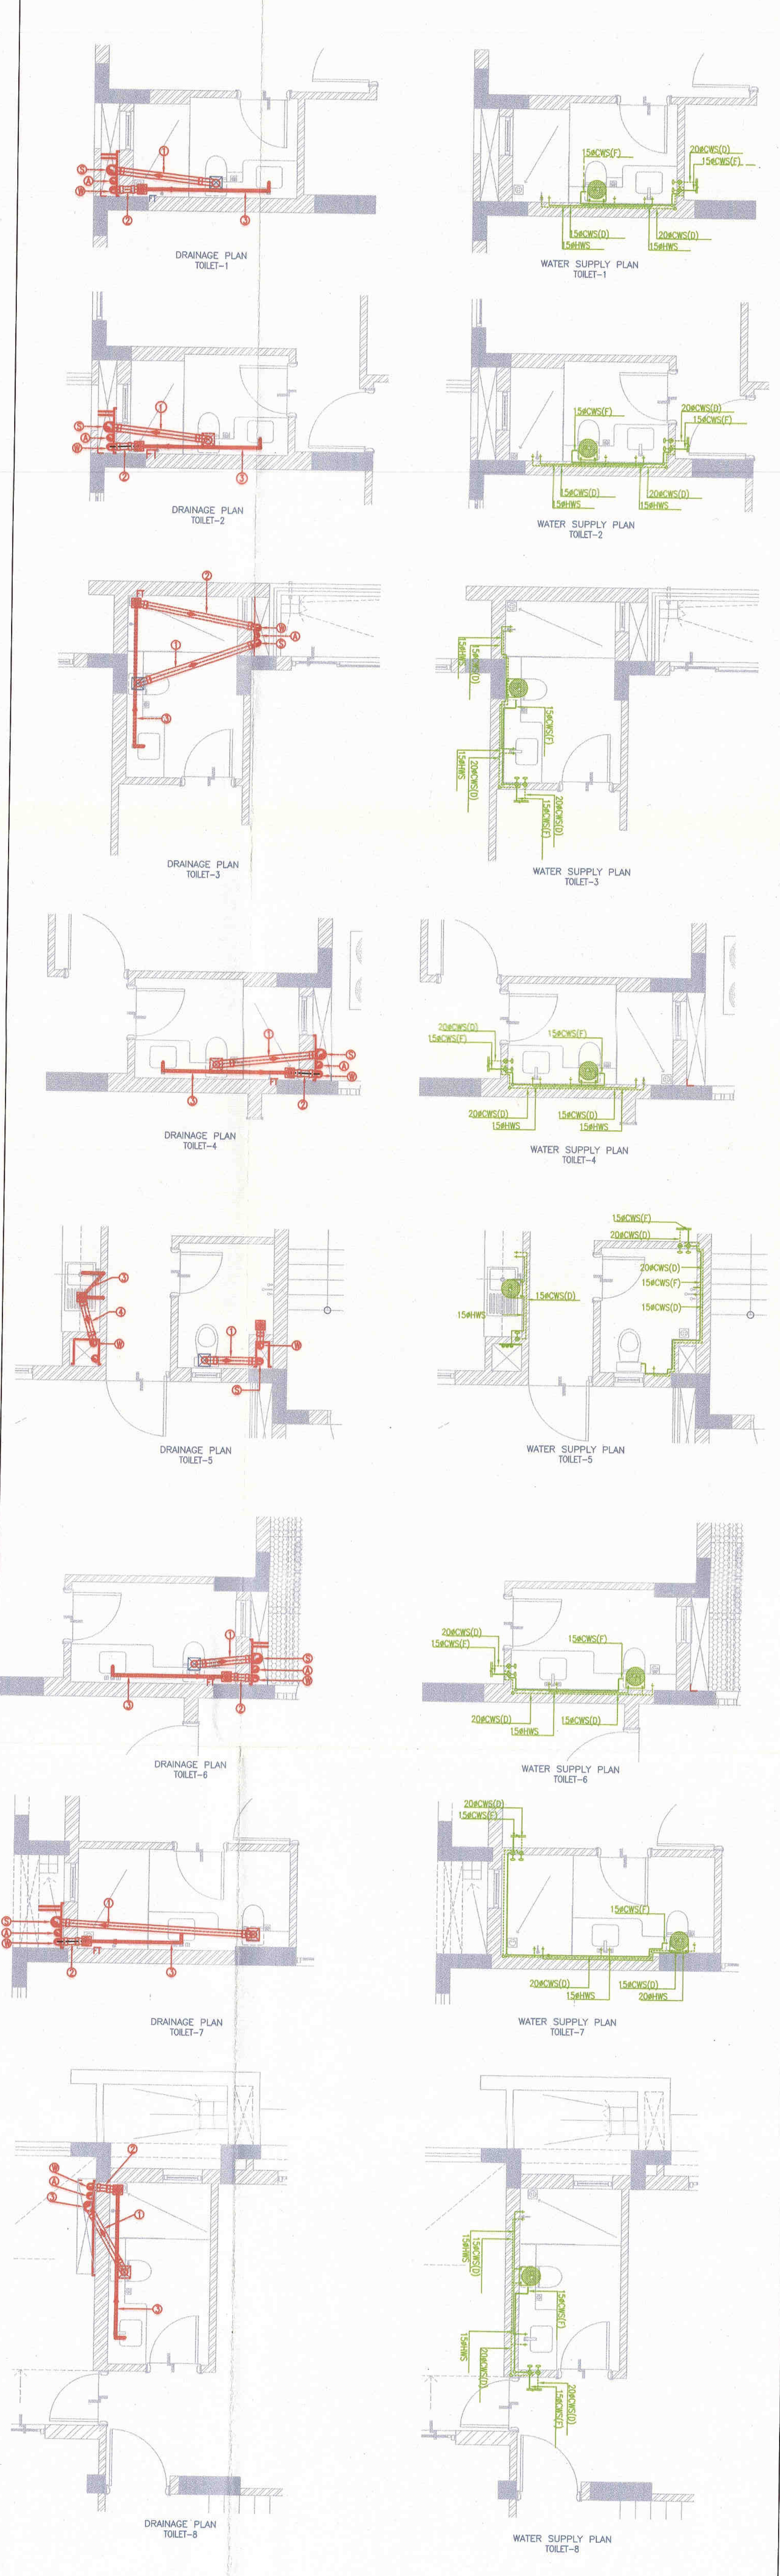

TYPICAL TOILET DETAIL (BLOCK-C,D,F, & H)



Note:-
1. BUILDING WILL BE DESIGNED (STRUCTURES) AS PER RELEVANT IS CODES FOR EARTH QUAKE RESISTANCE.
2. BUILDING IS HAS AUTOMATIC SPRINKLER SYSTEM ON ALL FLOORS.

LEGEND:-

⑤	150# SOIL PIPE
⑥	150# WASTE PIPE
⑦	75# ANTI SYPHONAGE PIPE
⑧	100# SOIL PIPE
⑨	75# WASTE PIPE
⑩	32# WASTE PIPE
⑪	100# WASTE PIPE


Project:
PROPOSED GROUP HOUSING SCHEME MEASURING 7.50 ACRES FALLING IN THE RESIDENTIAL PLOTTED COLONY MEASURING 393.538 ACRES (LICENSE NO. 113 OF 2008 DATED 01.06.2008, LICENSE NO. 71 OF 2010 DATED 15.09.2010 & LICENSE NO.62 OF 2011 DATED 05.07.2011) IN SECTOR-81,82,82-A83 & 85, GURGAON MANESAR URBAN COMPLEX BEING DEVELOPED BY VATIKA LTD. AND OTHERS

Associate Architects

RISIMS ARCHITECTS

RSMS ARCHITECTS PVT. LTD.
69,Nora Niwas Bhawani Kunj (Behind D2), Vasant Kunj, New Delhi-110070.
Tel.: 011-26898616, 26898617
www.rsms-arch.com

TOILET DETAIL - EWS

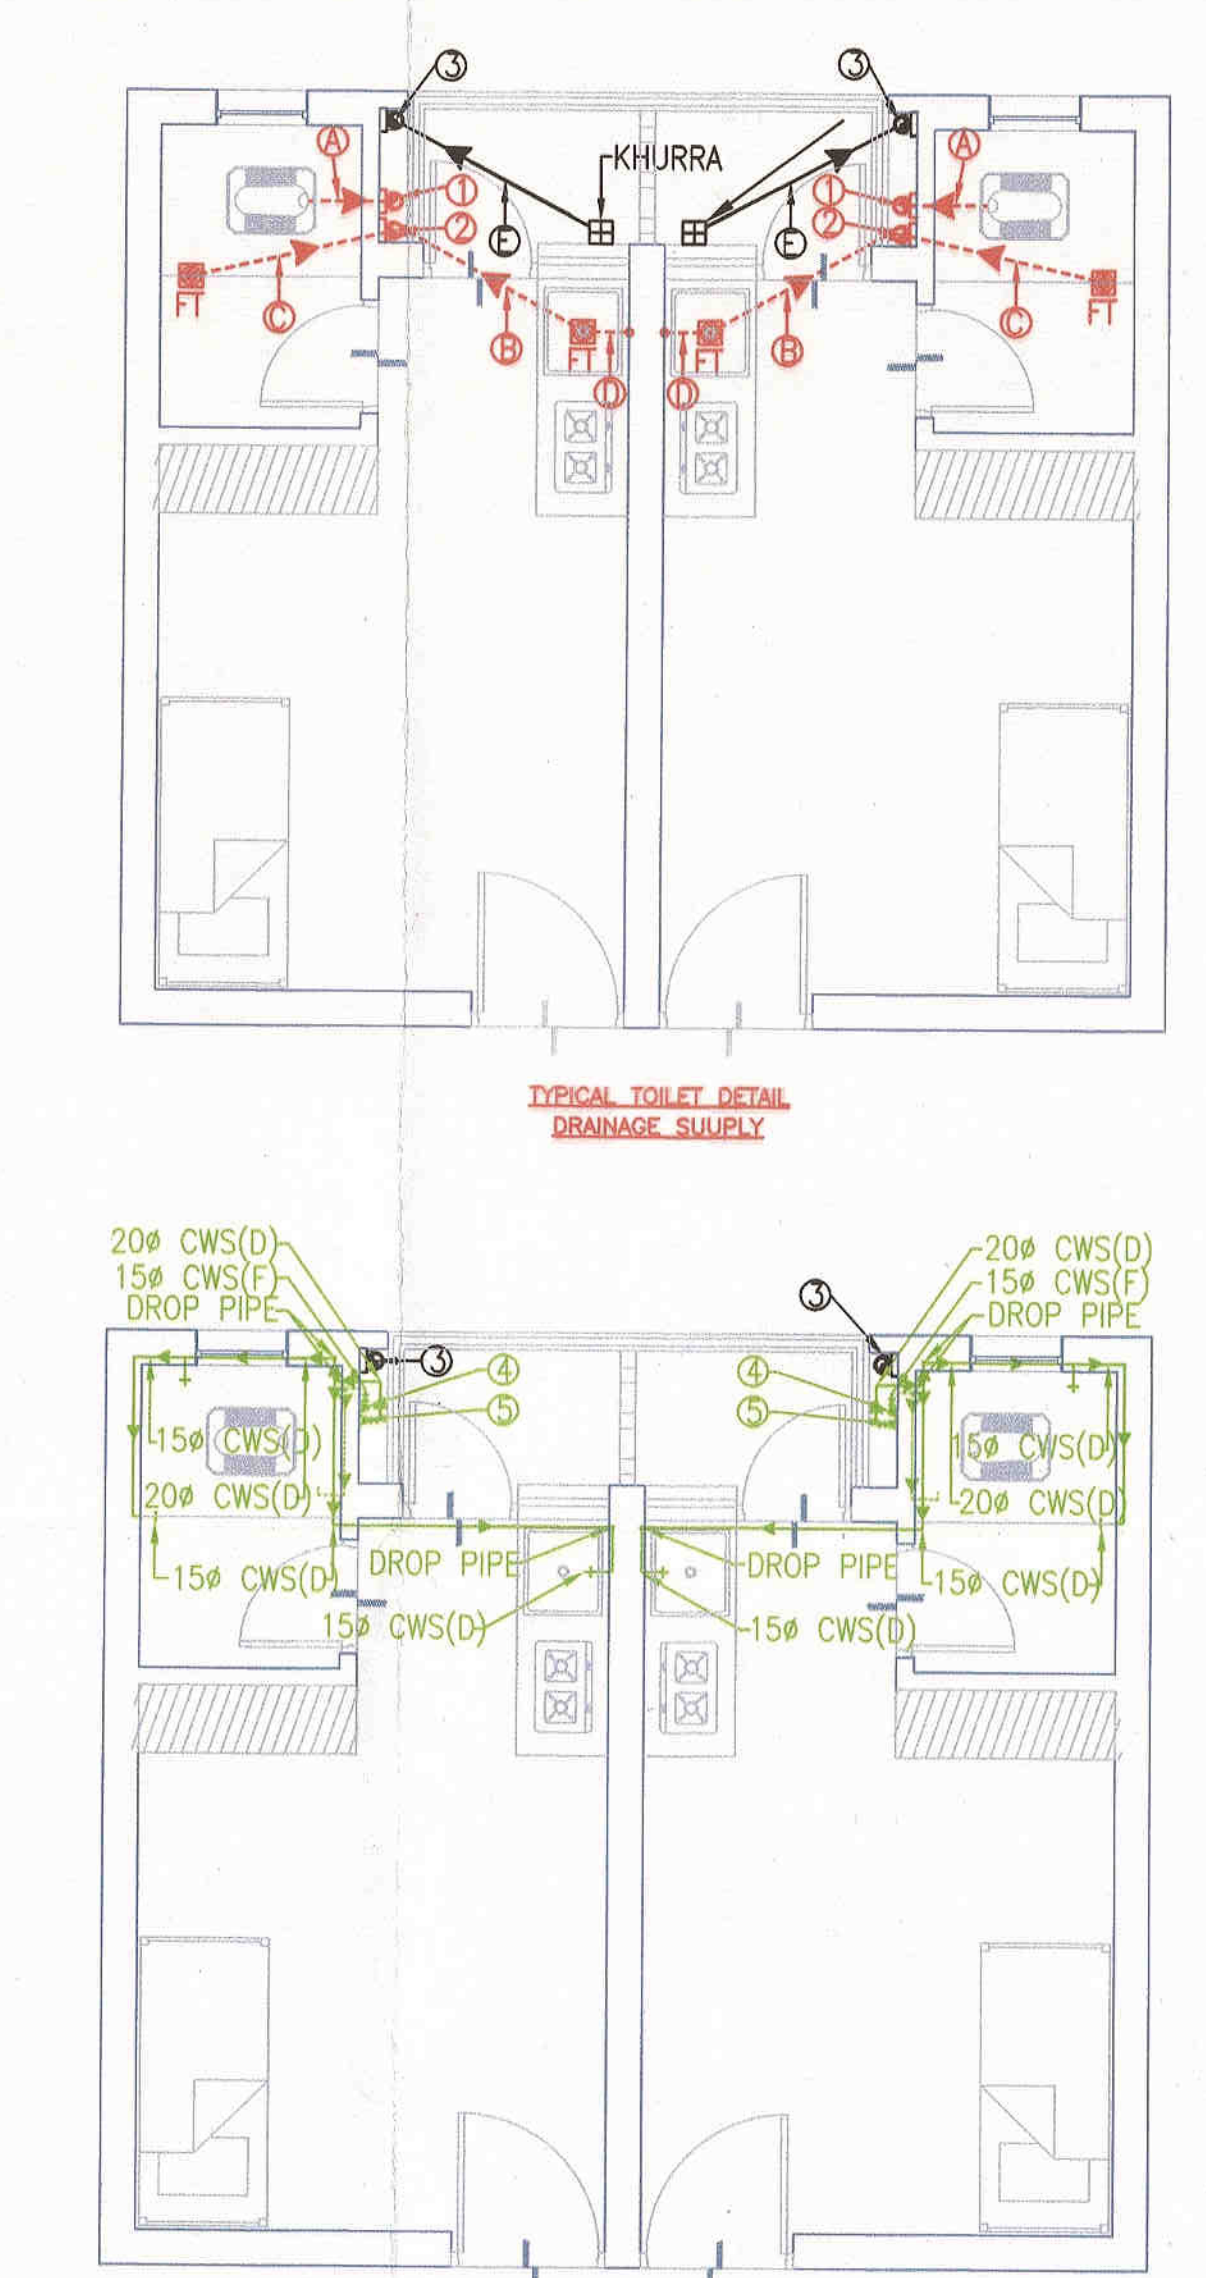

S.NO.	DESCRIPTION	LEGEND
1.	100# SOIL & VENT PIPE	①
2.	100# WASTE & VENT PIPE	②
3.	100# RAIN WATER PIPE	③
4.	FLUSHING WATER SUPPLY DOWN TAKE PIPE	④
5.	DOMESTIC WATER SUPPLY DOWN TAKE PIPE	⑤
6.	COLD WATER SUPPLY (FLUSHING)	CWS(F)
7.	COLD WATER SUPPLY (DOMESTIC)	CWS(D)
8.	110 OD UPVC SOIL PIPE	⑧
9.	110 OD UPVC WASTE PIPE	⑨
10.	63 OD UPVC WASTE PIPE	⑩
11.	40 OD UPVC WASTE PIPE	⑪
12.	63 OD UPVC WASTE PIPE	⑫
13.	FLOOR TRAP	FT

Checked and found ok for Public Health (Internal) Services only subject to compliance in following manner: (Signature) Date: 18/3/2013
Superintending Engineer (HOD) (Signature) Date: 18/3/2013

ARCHITECT'S SEAL & SIGNATURE
OWNER'S SEAL & SIGNATURE
For M/S VATIKA LIMITED
Authorised Signatory

MARCH-2013. Scale : 1:50
Drawing Title:- TYPICAL TOILET DETAIL OF ALL BLOCKS & EWS
Drawing No:- TD-01