

Note:-

1. BUILDING WILL BE DESIGNED (STRUCTURES) AS PER RELEVANT IS CODES FOR EARTH QUAKE RESISTANCE.
2. BUILDING IS HAS AUTOMATIC SPRINKLER SYSTEM ON ALL FLOORS.

LEGEND:-

LEGEND:-

⑤	150Ø SOIL PIPE
④	150Ø WASTE PIPE
③	100Ø SOIL PIPE
②	100Ø WASTE PIPE
①	32Ø WASTE PIPE
①	400Ø SOIL PIPE
②	50Ø WASTE PIPE

LEGEND:-

⑤	150Ø SOIL PIPE
④	150Ø WASTE PIPE
③	75Ø ANTI SYPHONAGE PIPE
②	100Ø SOIL PIPE
①	75Ø WASTE PIPE
①	32Ø WASTE PIPE
②	100Ø WASTE PIPE

Project:

PROPOSED GROUP HOUSING SCHEME MEASURING 7.50 ACRES FALLING IN THE RESIDENTIAL PLOTTED COLONY MEASURING 393.538 ACRES (LICENCE NO. 113 OF 2008 DATED 01.06.2008, LICENSE NO. 71 OF 2010 DATED 15.09.2010 & LICENSE NO.62 OF 2011 DATED 05.07.2011) IN SECTOR-81,82,82-A,83 & 85, GURGAON MANESAR URBAN COMPLEX BEING DEVELOPED BY VATIKA LTD. AND OTHERS

Associate Architects

RSMS ARCHITECTS

RSMS ARCHITECTS PVT. LTD.
69,Nora Niwas Bhawani Kunj
(Behind D2), Vasant Kunj,
New Delhi-110070.
Tel.:011-26898616,26898617
www.rsms-arch.com

12

Checked and found ok for Public Health
(Internal) Services only subject to
forwarding letter No. 86/192-193 dt. 21/11/13

Substituting Engineer (R2)
10/03/2013

D.T.P. (R2)
Member Secretary
B.P.C. R7

S.T.P. (R2)
Member
B.P.C. R7

Checked and found ok for Public Health
(Internal) Services only subject to
forwarding letter No. 86/192-193 dt. 21/11/13

Substituting Engineer (R2)
10/03/2013

ARCHITECT'S SEAL
& SIGNATURE

OWNER'S SEAL
& SIGNATURE



For M/S VATIKA LIMITED
Authorised Signatory


MARCH-2013. Scale : 1:50

Drawing Title:-
TYPICAL TOILET & KITCHEN
DETAIL (BLOCK-G) &
COMMUNITY BUILDING TOILET
DETAIL

Drawing No:-
TD-02


VATIKA SOVEREIGN

COMMUNITY BUILDING
TOILET DETAIL

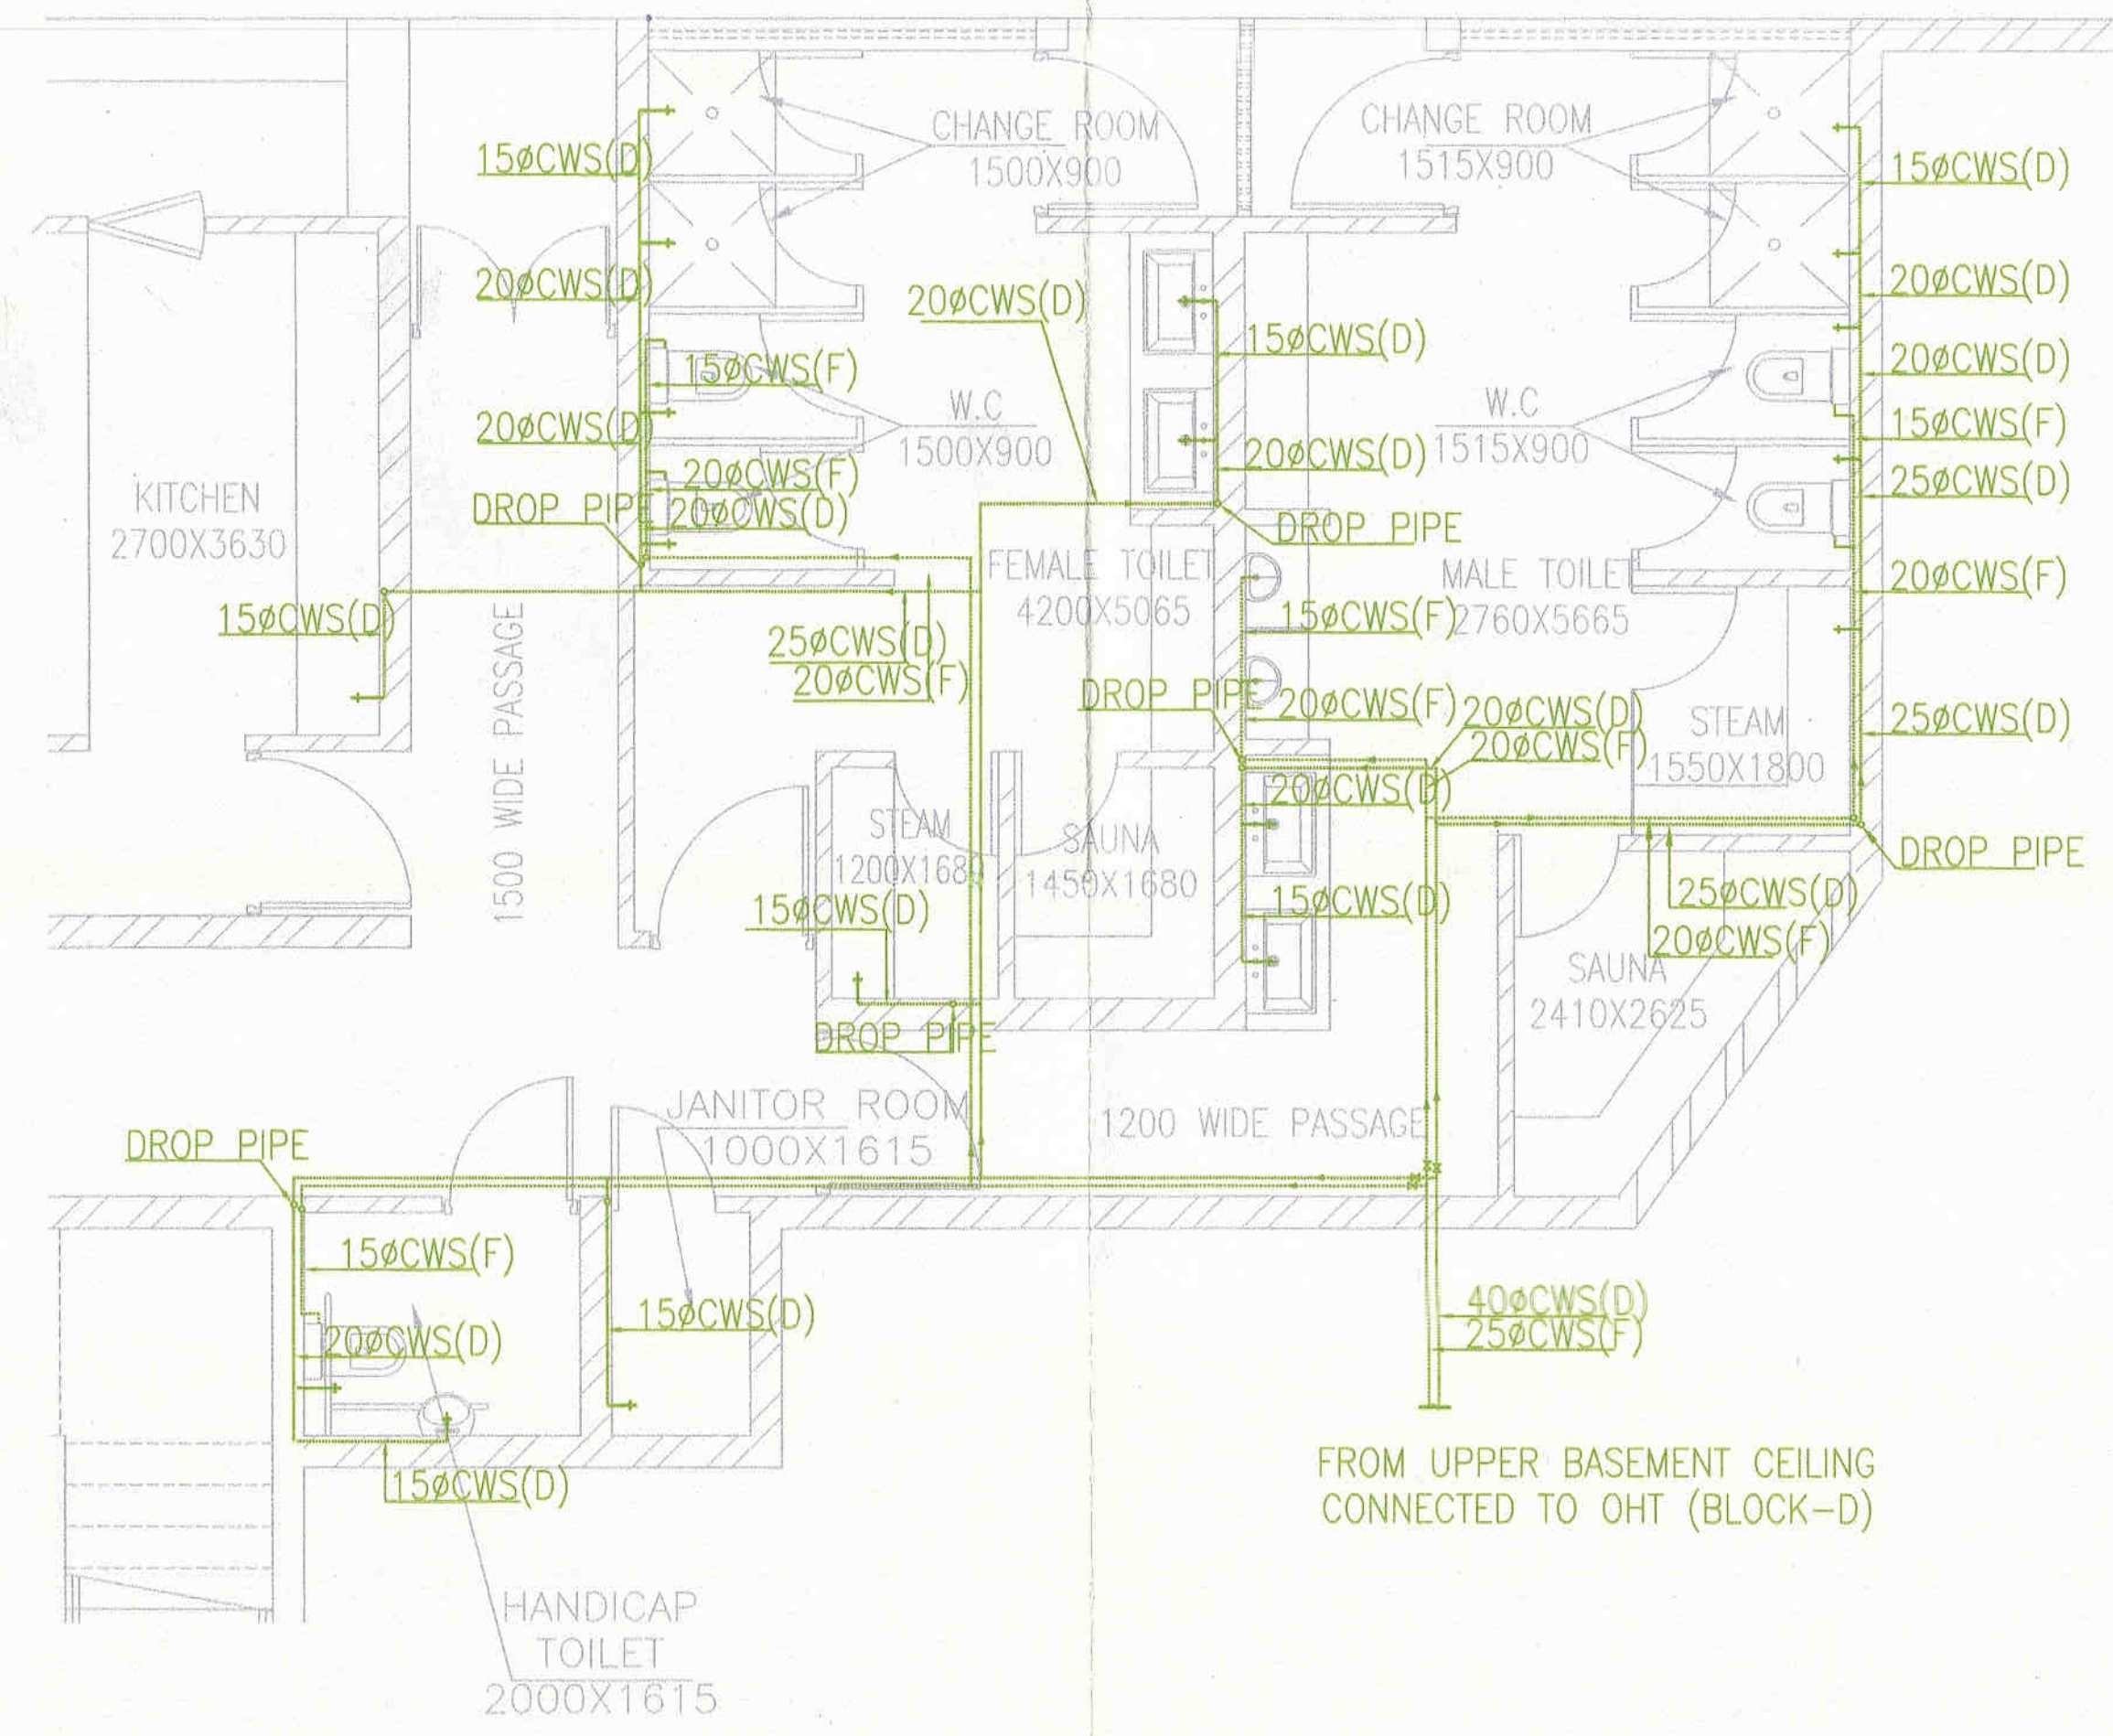


TOILET DETAIL
WATER SUPPLY

COMMUNITY BUILDING
TOILET DETAIL

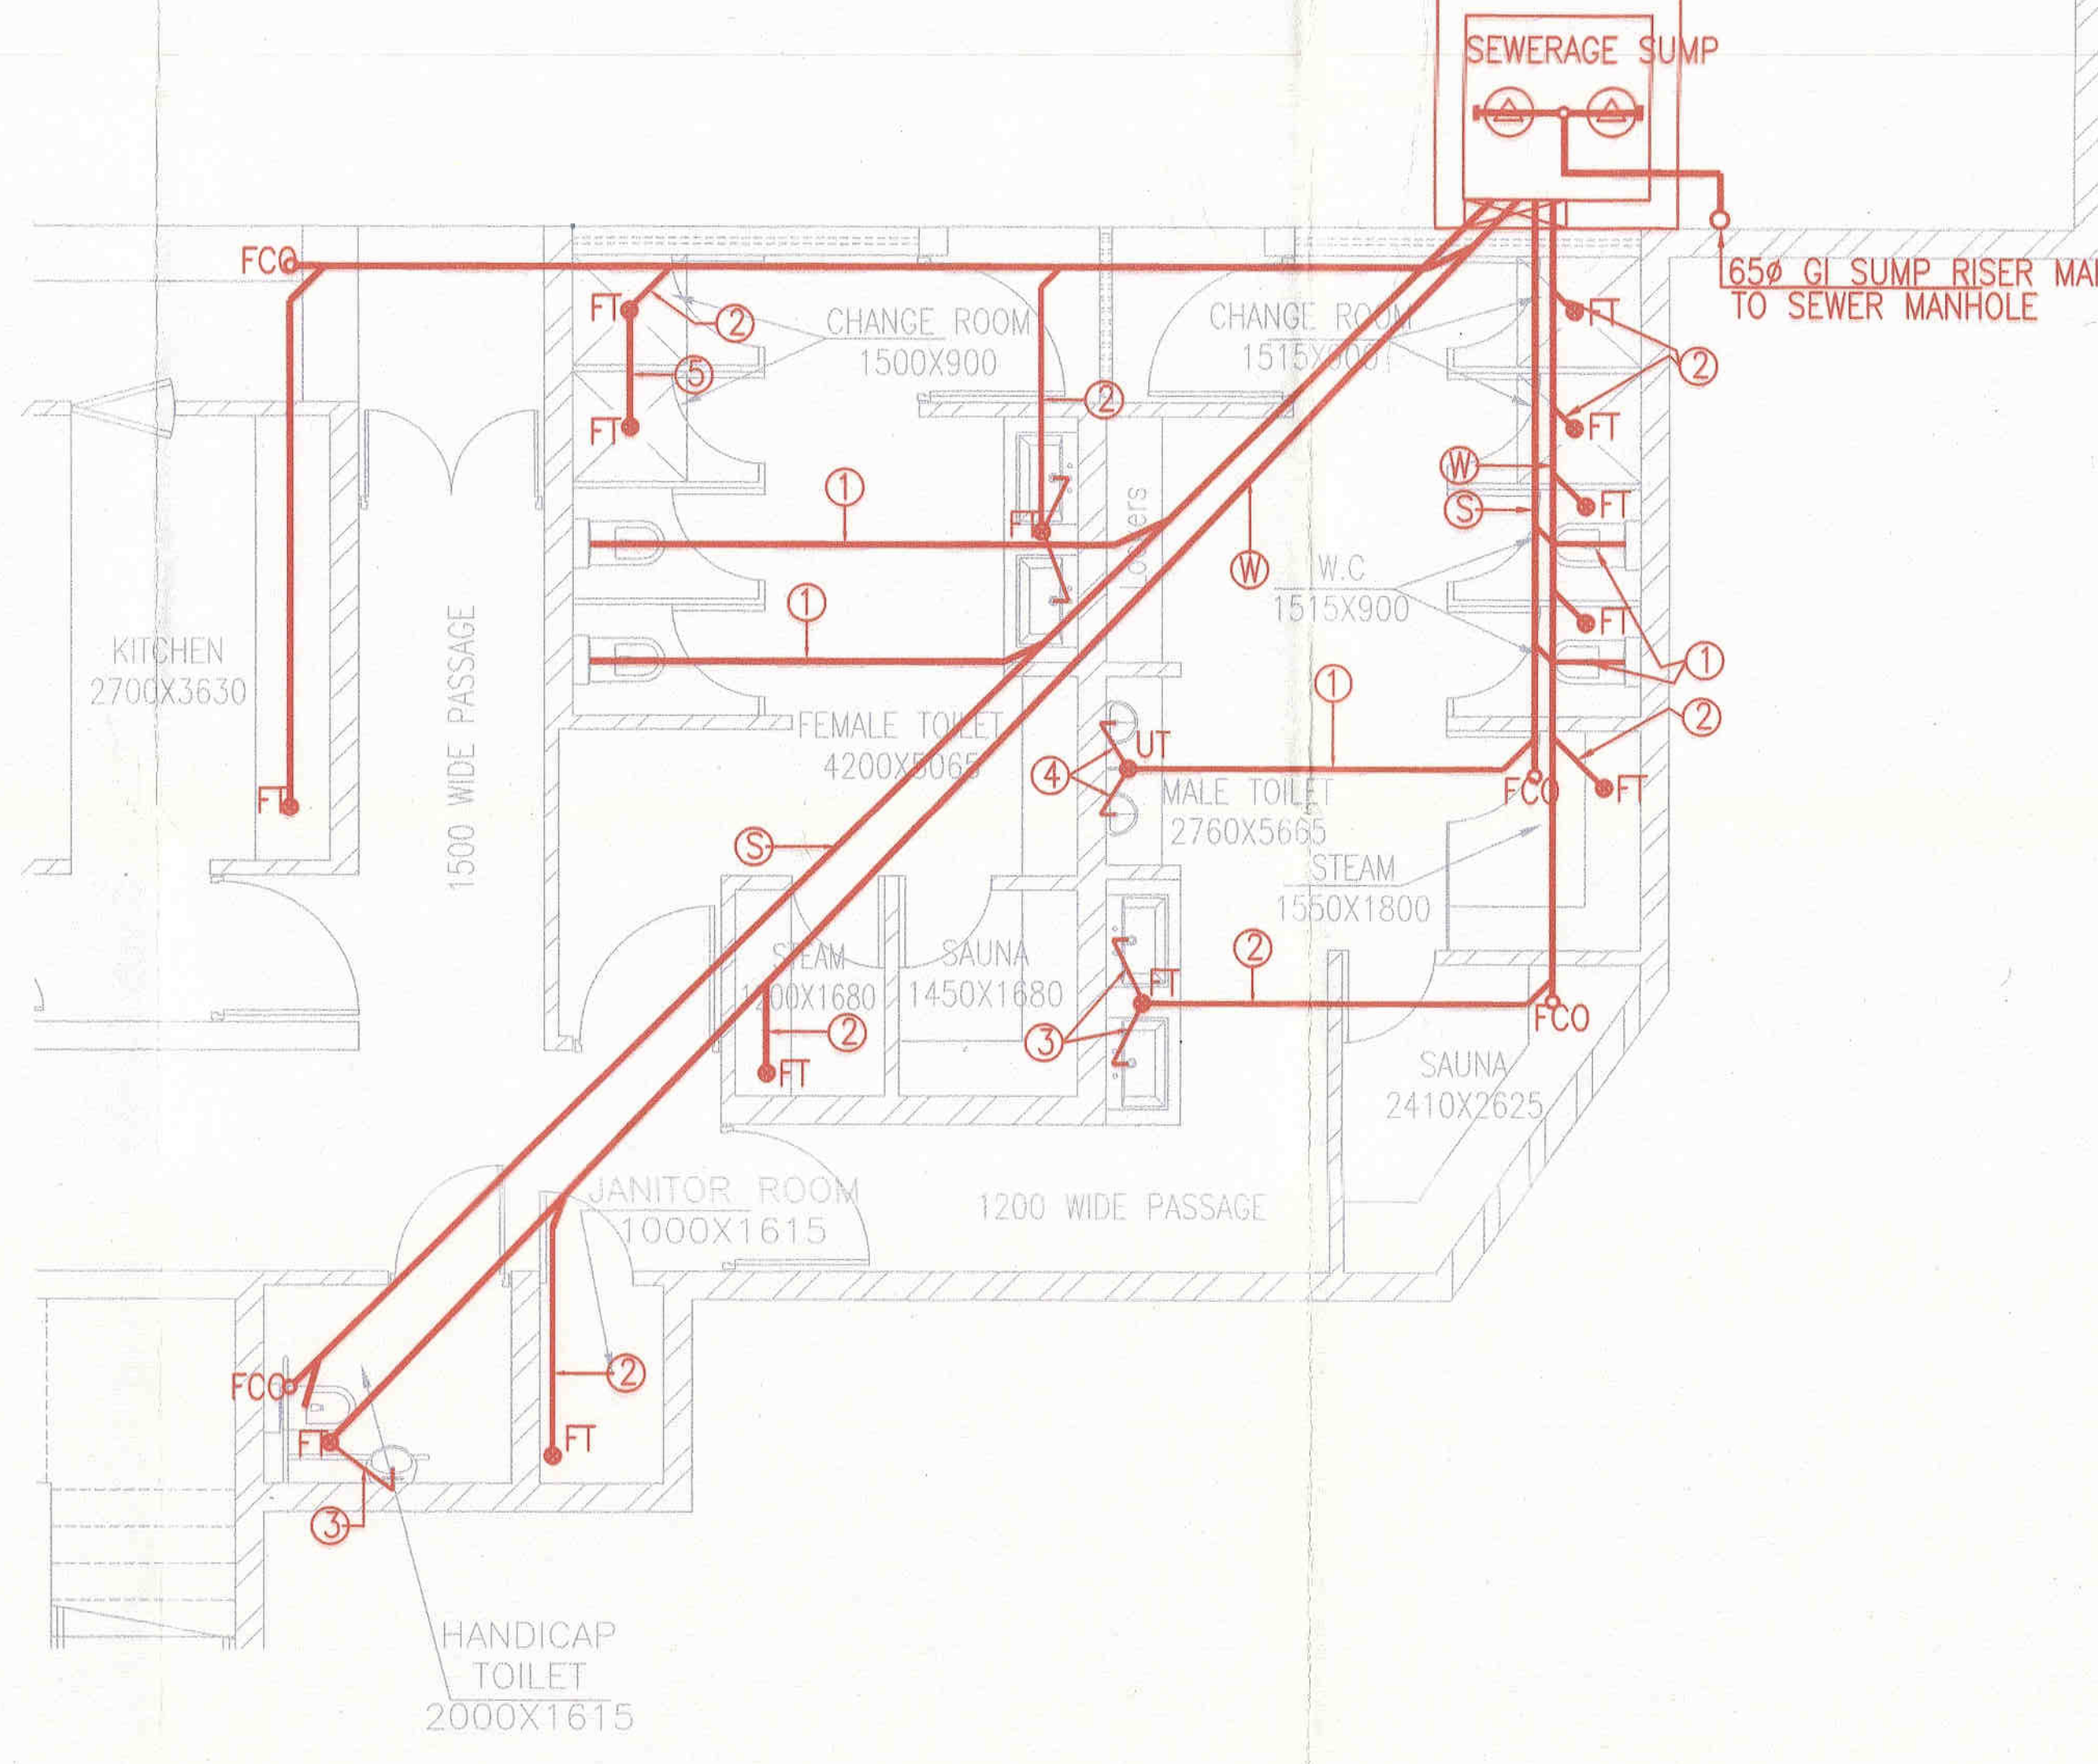


TOILET DETAIL
DRAINAGE SUPPLY


TYPICAL KITCHEN & TYPICAL TOILET DETAIL
(BLOCK-G)

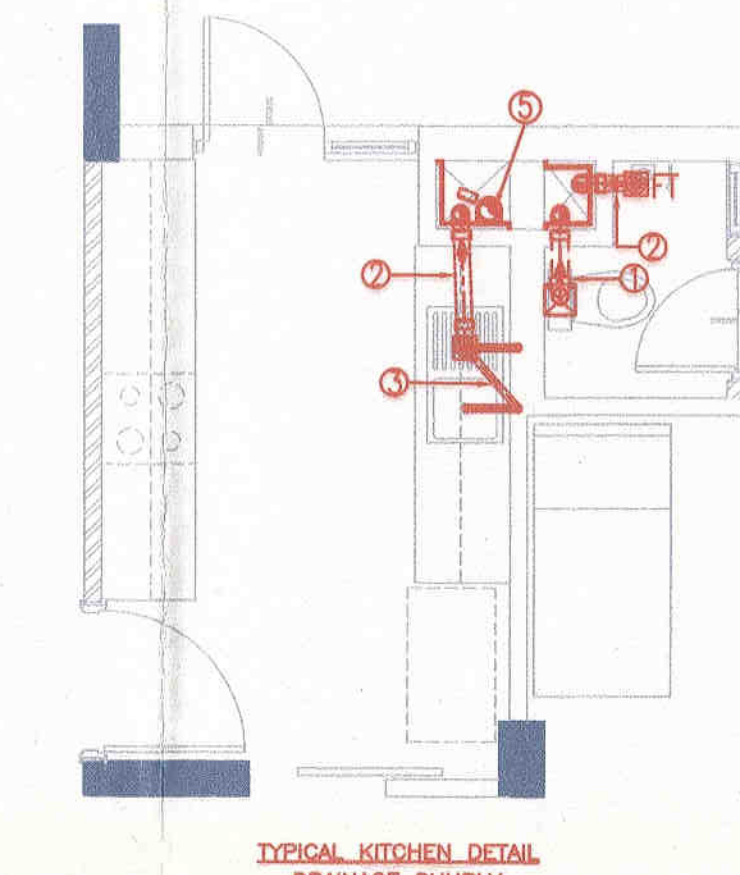


TYPICAL KITCHEN DETAIL
DRAINAGE SUPPLY

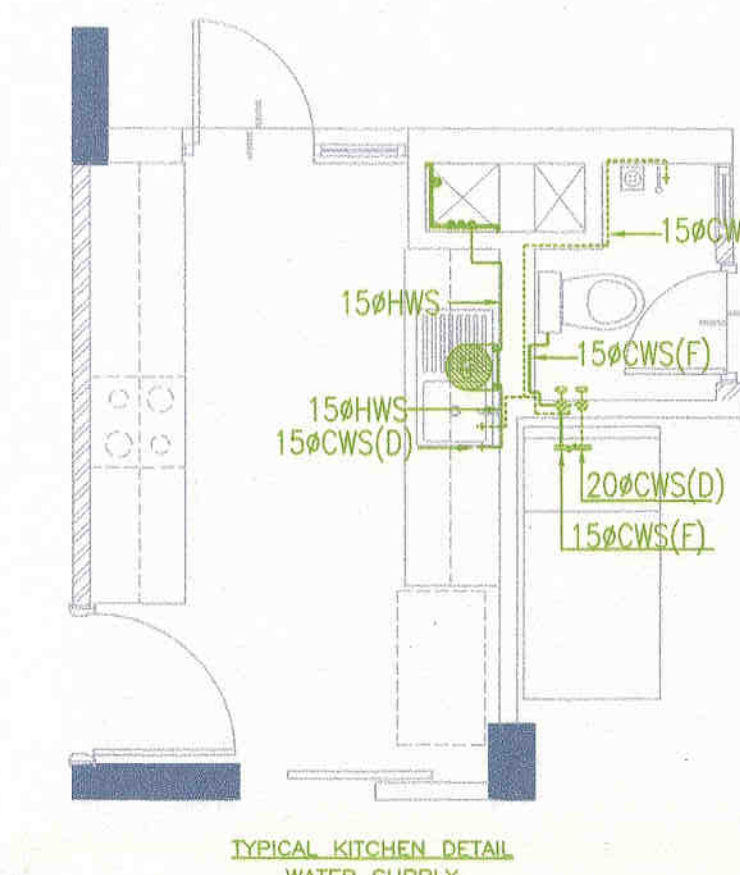


TYPICAL KITCHEN DETAIL
WATER SUPPLY

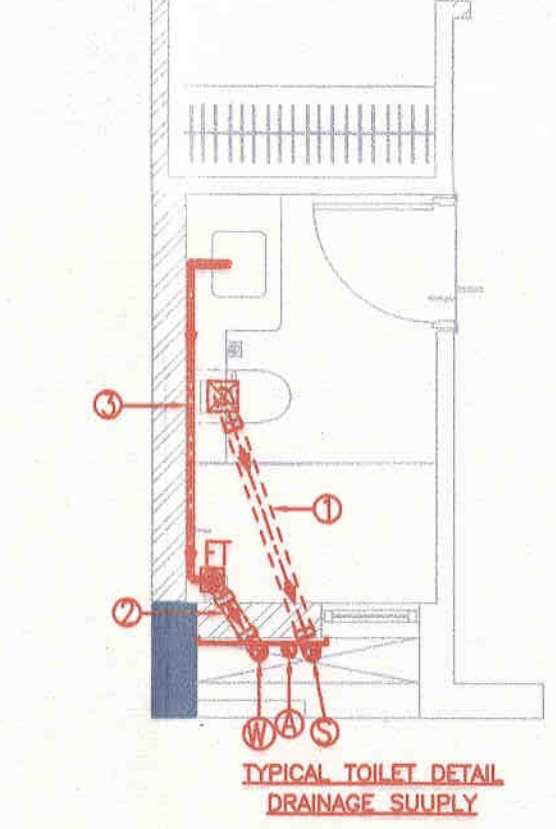


TYPICAL TOILET DETAIL
DRAINAGE SUPPLY

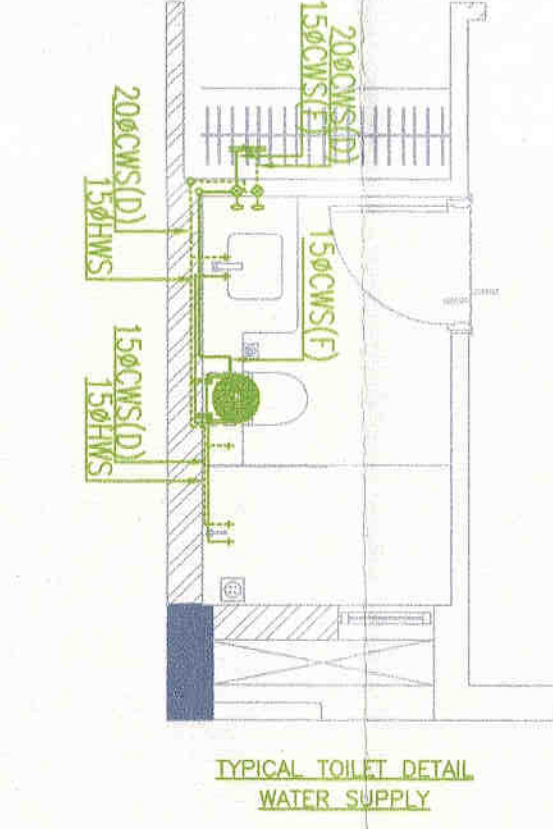


TYPICAL TOILET DETAIL
WATER SUPPLY

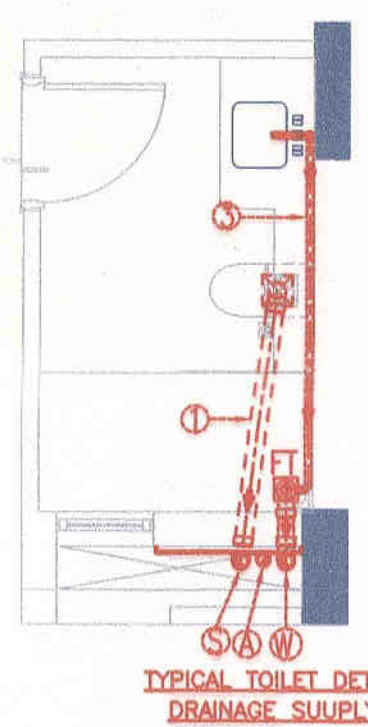


TYPICAL TOILET DETAIL
DRAINAGE SUPPLY

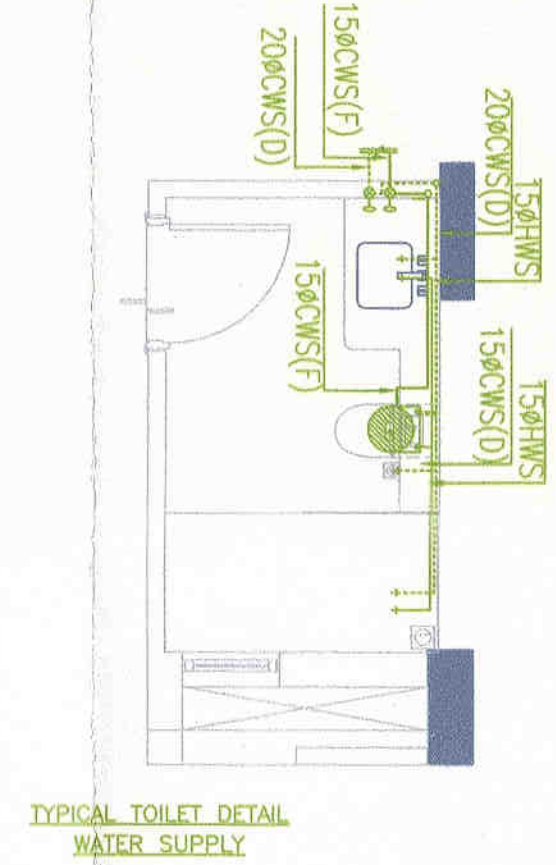

TYPICAL TOILET DETAIL
WATER SUPPLY

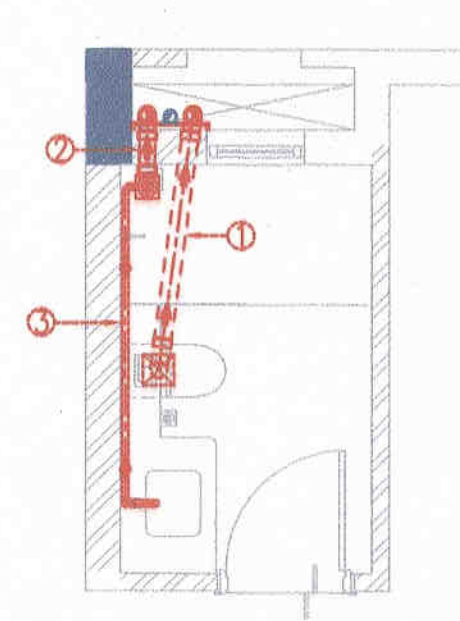

TYPICAL TOILET DETAIL
DRAINAGE SUPPLY

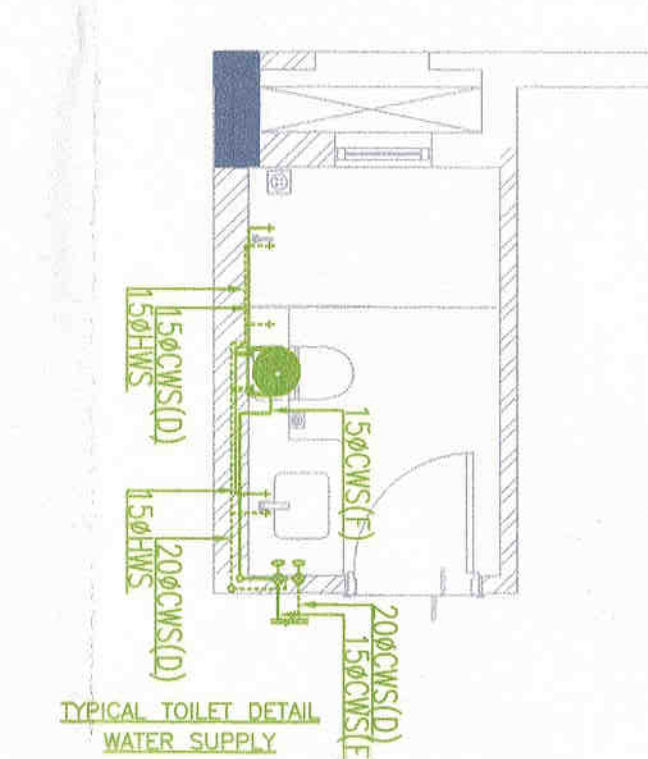

TYPICAL TOILET DETAIL
WATER SUPPLY

COMMUNITY BUILDING
SCHEMATIC DIAGRAM

