


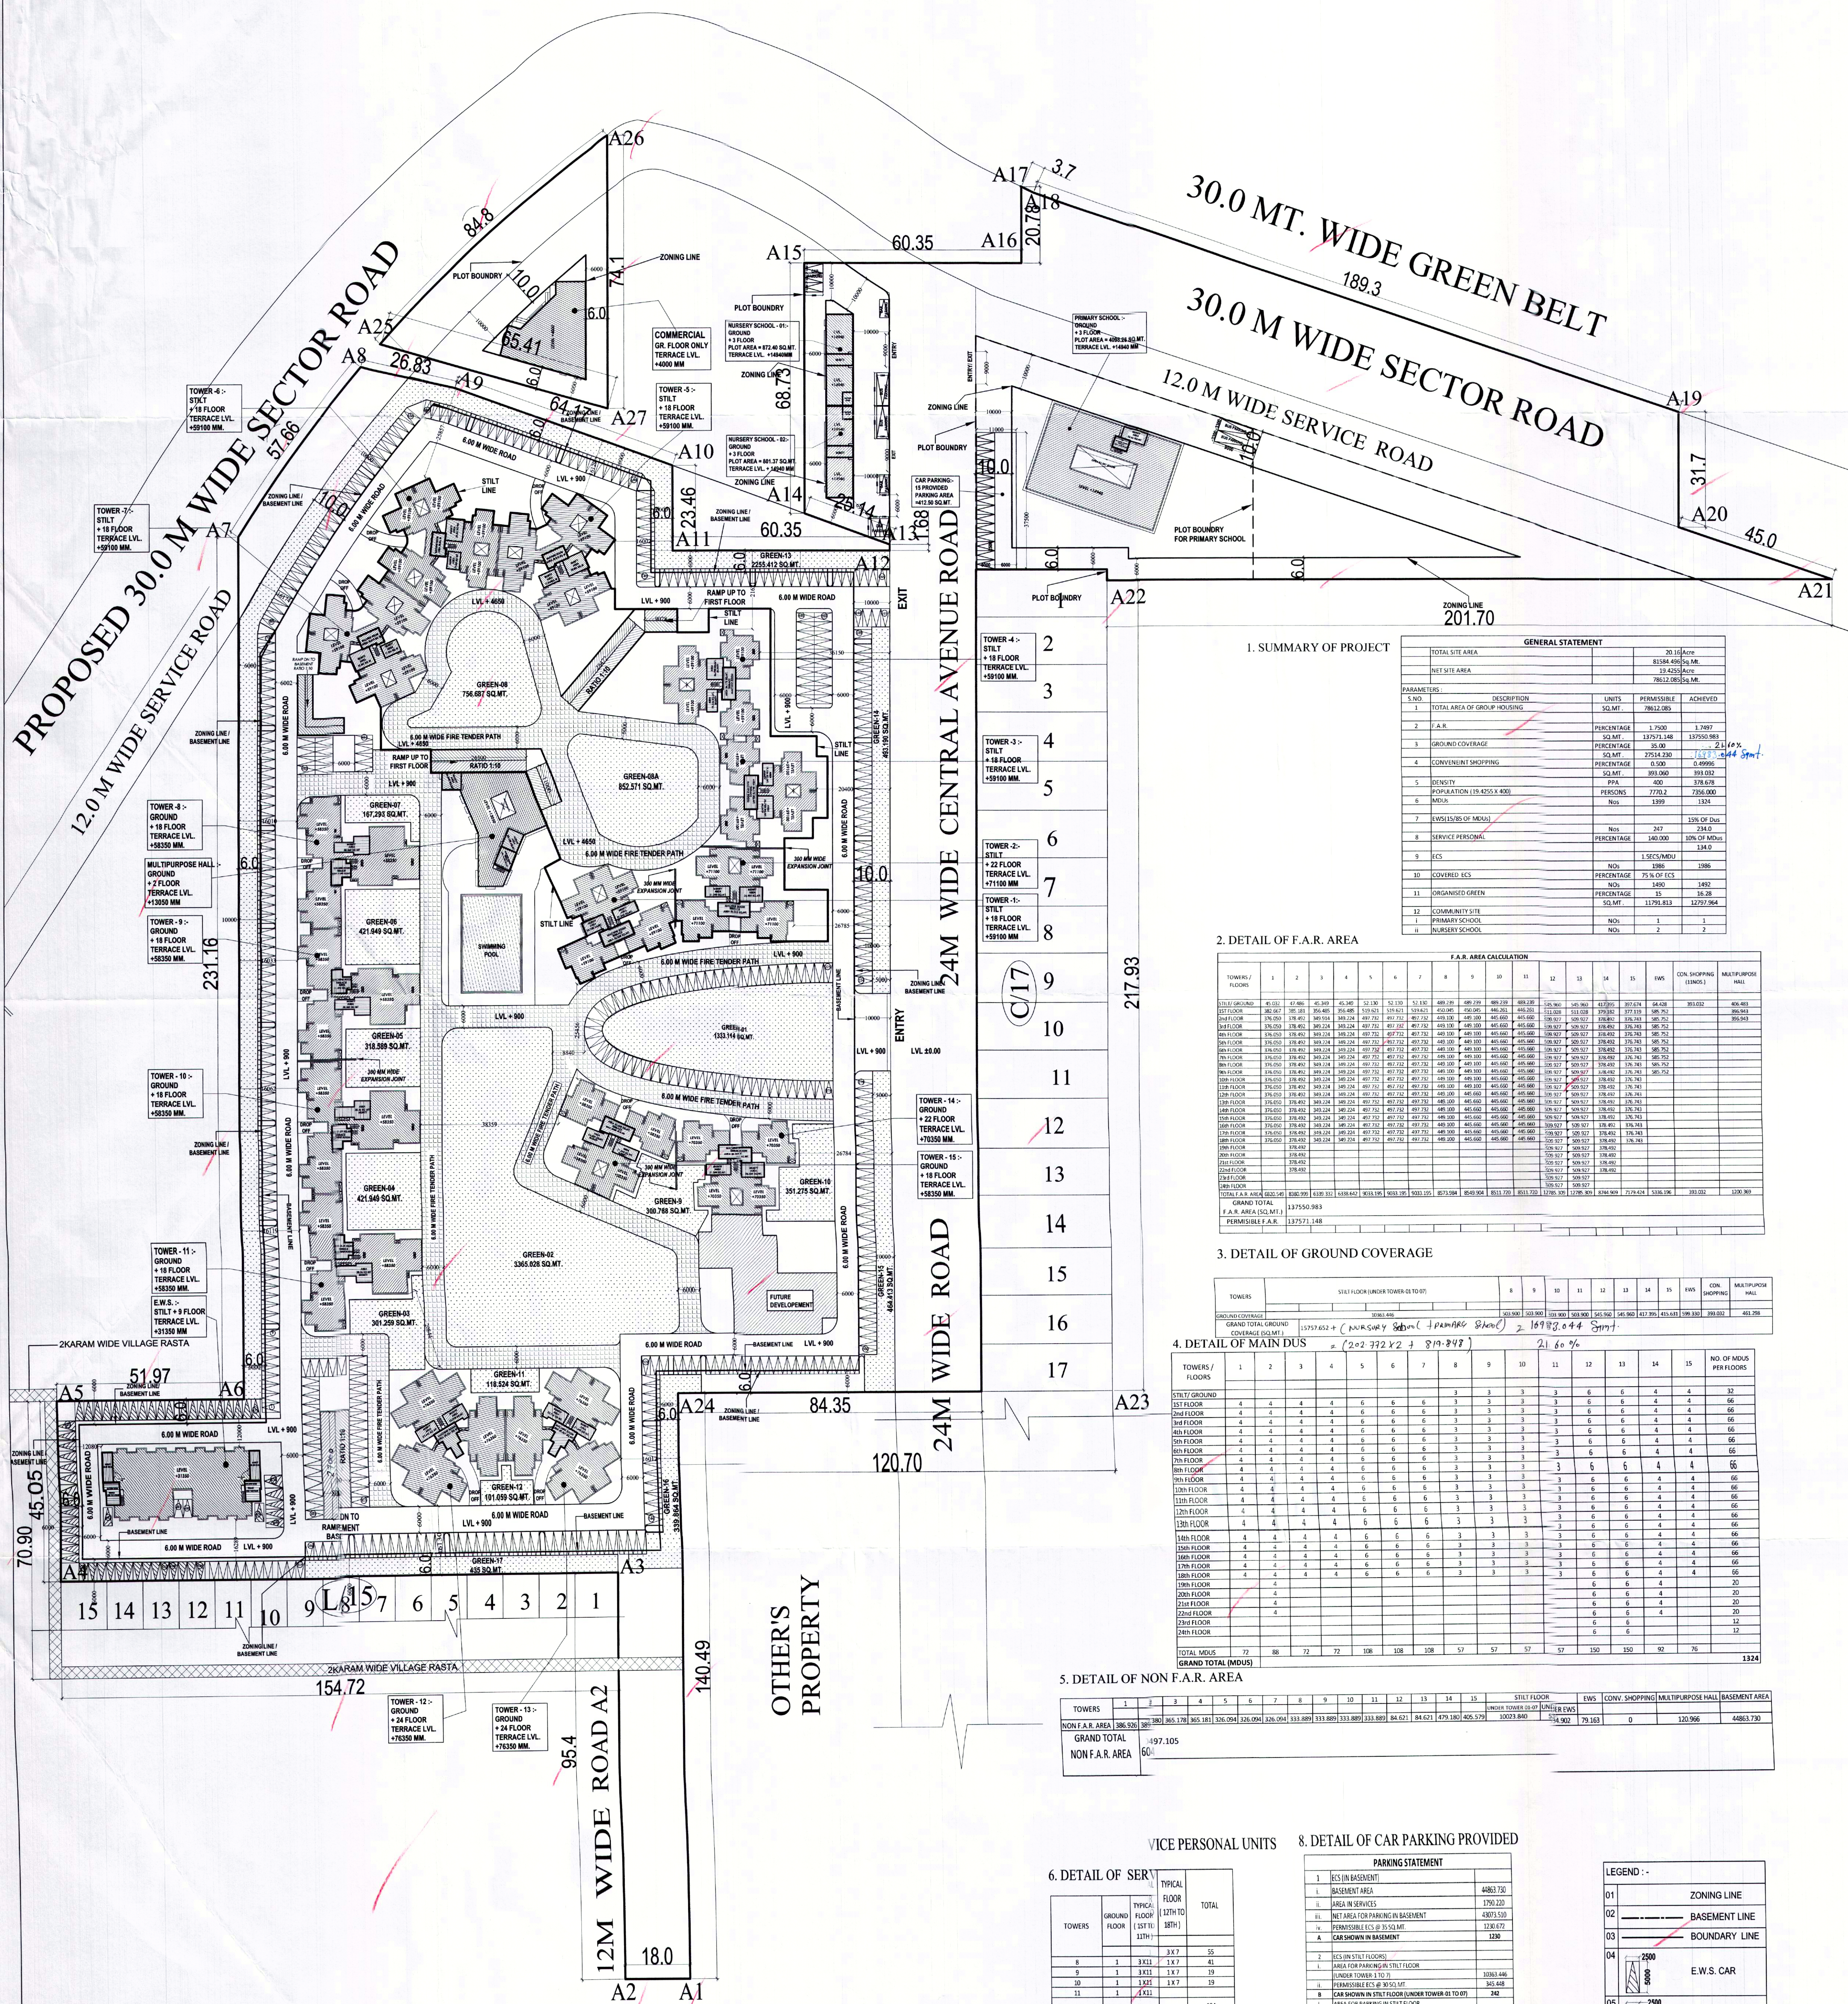

GENERAL STATEMENT					

[illegible]

TOWER	SPLIT FLOOR (UNDER TOWER TO 1ST)										8	9	10	
-------	----------------------------------	--	--	--	--	--	--	--	--	--	---	---	----	----	-----	-----	--

4. DETAIL OF MAIN DUS																	
TOWERS / FLOORS	1	2	3	4	5	6	7	8	9	10	11	12	13	14	15	NO OF MUQS PER FLOORS	
STAIRS/GRINDING																	
1ST FLOOR	4	4	4	4	4	6	6	3	3	3	3	6	6	6	4	32	

[illegible]

6. DETAIL OF SERVICE				TOTAL
TOWERS	GROUND FLOOR	TYPICAL FLOOR (1ST TO 12TH)	TYPICAL FLOOR (12TH TO 18TH)	
8	1	3X11	1X7	55
9	1	3X11	1X7	41
10	1	1X2	1X7	19
11	1	1X1		19
				134


S.NO.	TYPE OF UNIT	NOS	OCCUPANCY PER UNIT	POPULATION
01	MAIN DUS	1324	5	6620
02	E.W.S	234	2	468
03	SERVICE	134	2	268
	PERSONAL UNIT			
	TOTAL			7356

5 % OF TOTAL CAR
NOTE: 100 CAR PARKING SHALL BE
RESERVED FOR E.W.S.
=5% OF 1986 = 99.30 SAY 100 E.C.S.
ON SURFACE FLOOR =
426 TO 479 & 482 = 55 CARS
ON STILT FLOOR =
495 TO 514 = 20 CARS
ON BASEMENT FLOOR =
1092 TO 1116 = 25 CARS
TOTAL = (55+20+25) = 100 CARS

PARKING STATEMENT		

		SQ.MT.
01	GROUND LEVEL (MAIN TOWERS) REFER TABLE NO. 3	15757.652
02	NURSERY SCHOOL - 01	194.259
03	NURSERY SCHOOL - 02	194.259
04	PRIMARY SCHOOL - 01	819.848
	TOTAL GROUND COVERAGE	16866.018

01	TOTAL F.A.R. AREA	137550.983
02	TOTAL NON F.A.R. AREA	60497.105
	TOTAL BUILT- UP AREA	198048.088

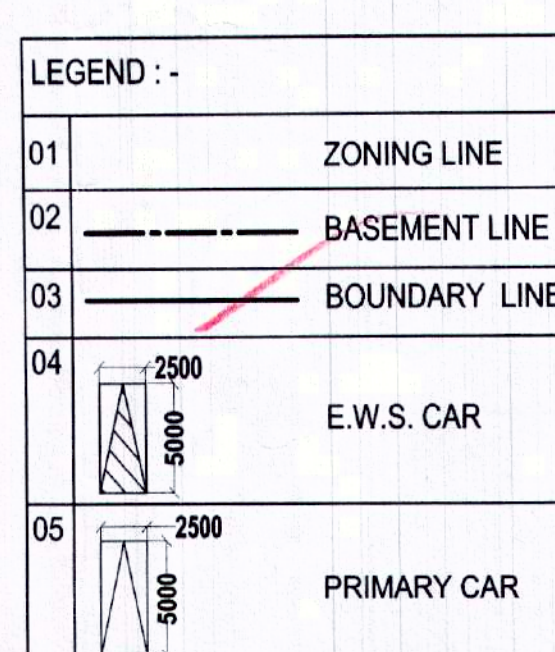

12. ORGANISED GREEN	
GREEN NO-01	1333.114
GREEN NO-02	3365.028
GREEN NO-03	301.259
GREEN NO-04	421.949
GREEN NO-05	318.589
GREEN NO-06	421.949
GREEN NO-07	167.293
GREEN NO-08	756.687
GREEN NO-08A	852.571
GREEN NO-09	300.788
GREEN NO-10	351.275
GREEN NO-11	118.524
GREEN NO-12	101.059
GREEN NO-13	2255.412
GREEN NO-14	493.139
GREEN NO-15	464.413
GREEN NO-16	339.864
GREEN NO-17	435
TOTAL	12797.964