

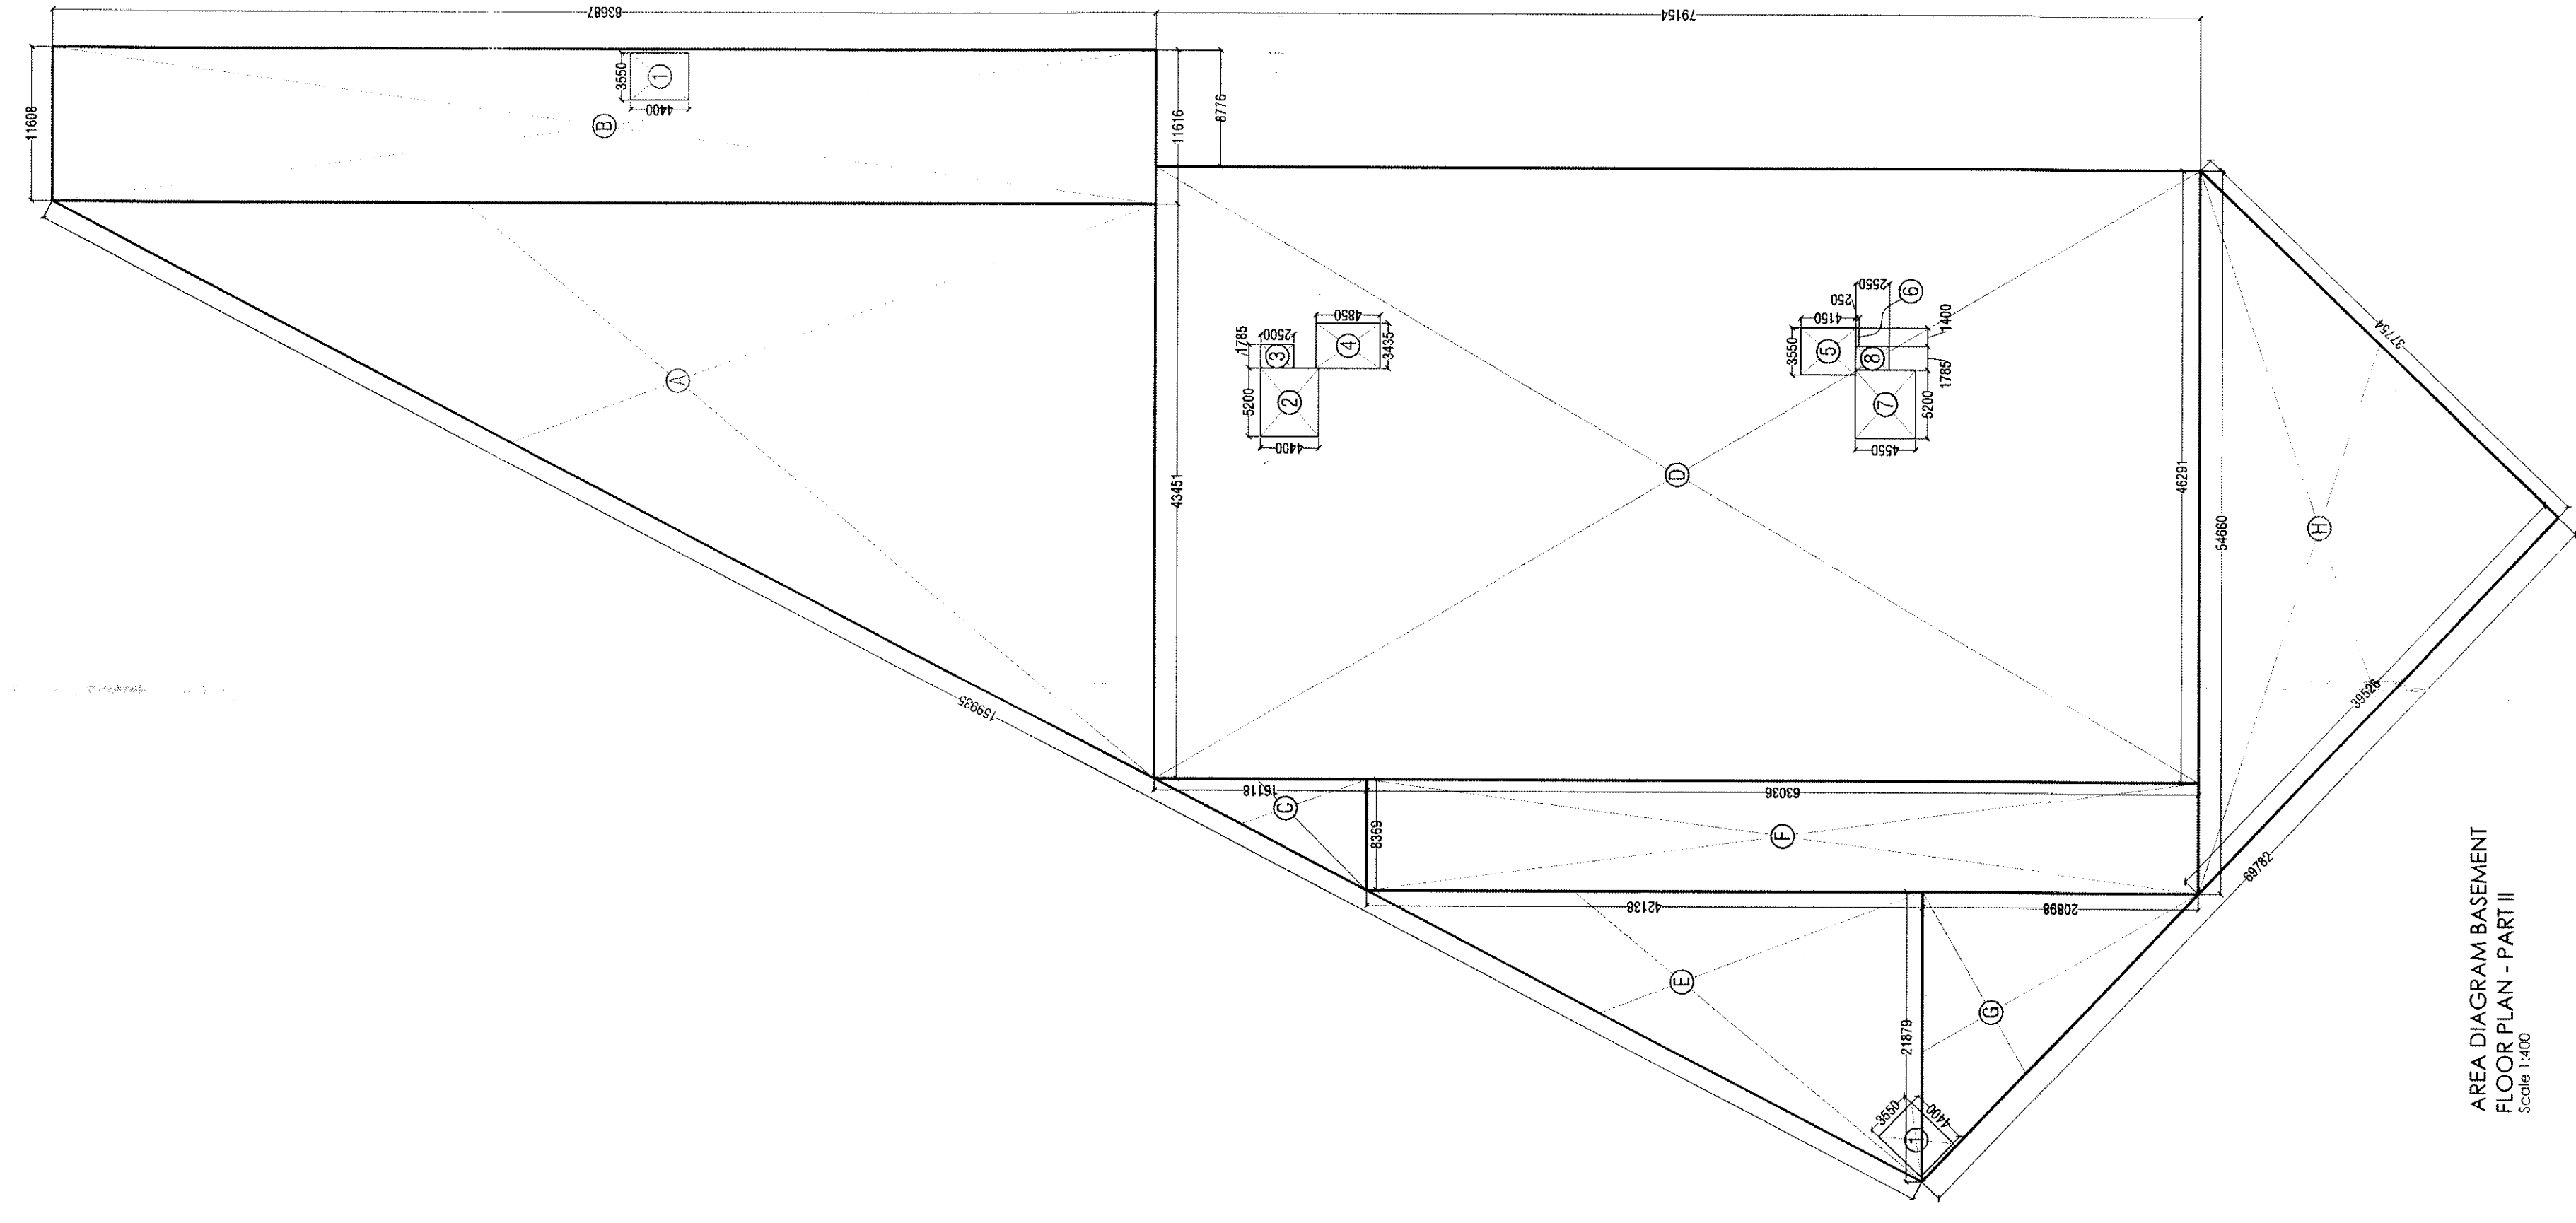


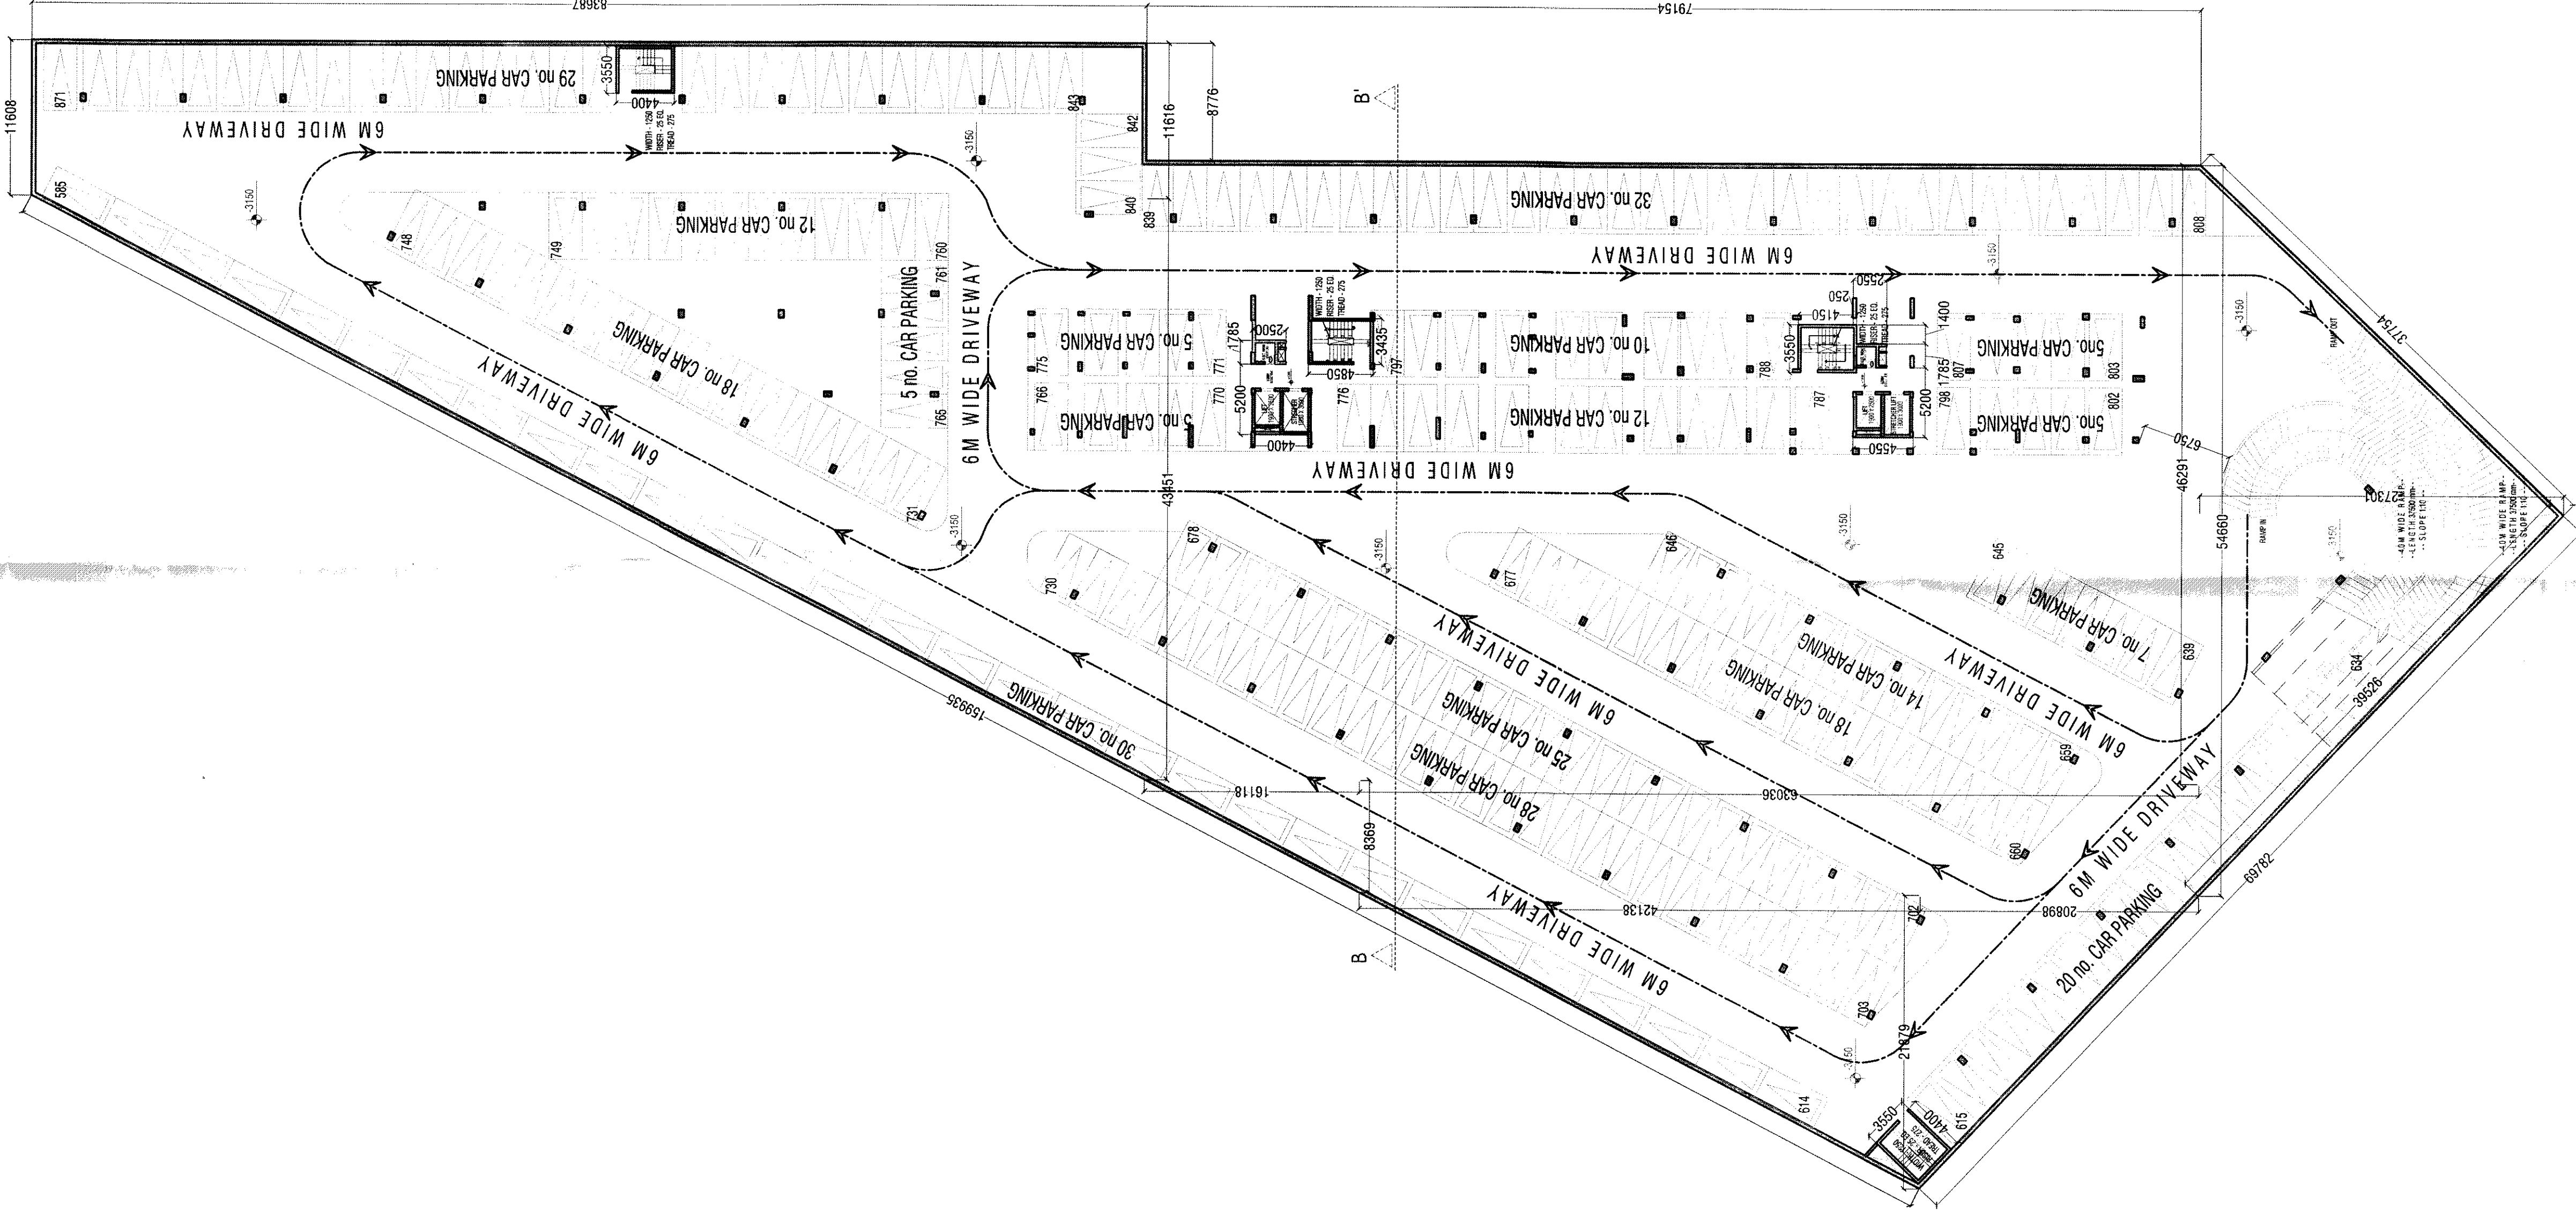

Basement Area Calculation - Part I (For Parking Calculation)				


NO OF CAR PARKING = 287 CARS

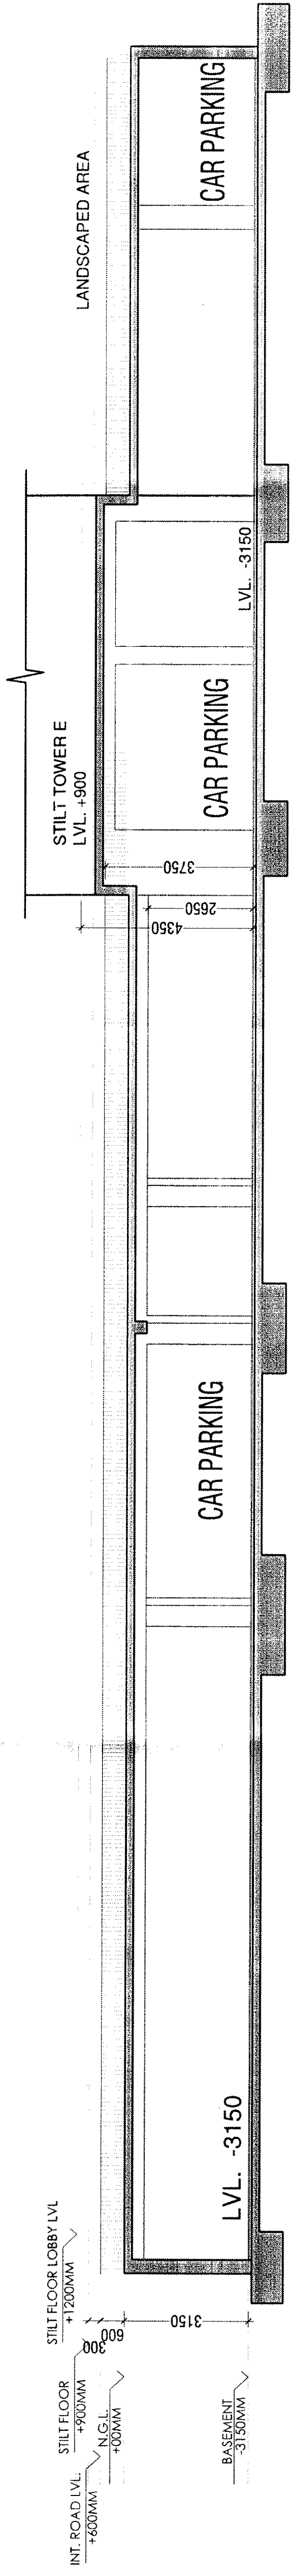

SECTION BB'
Scale 1:100