



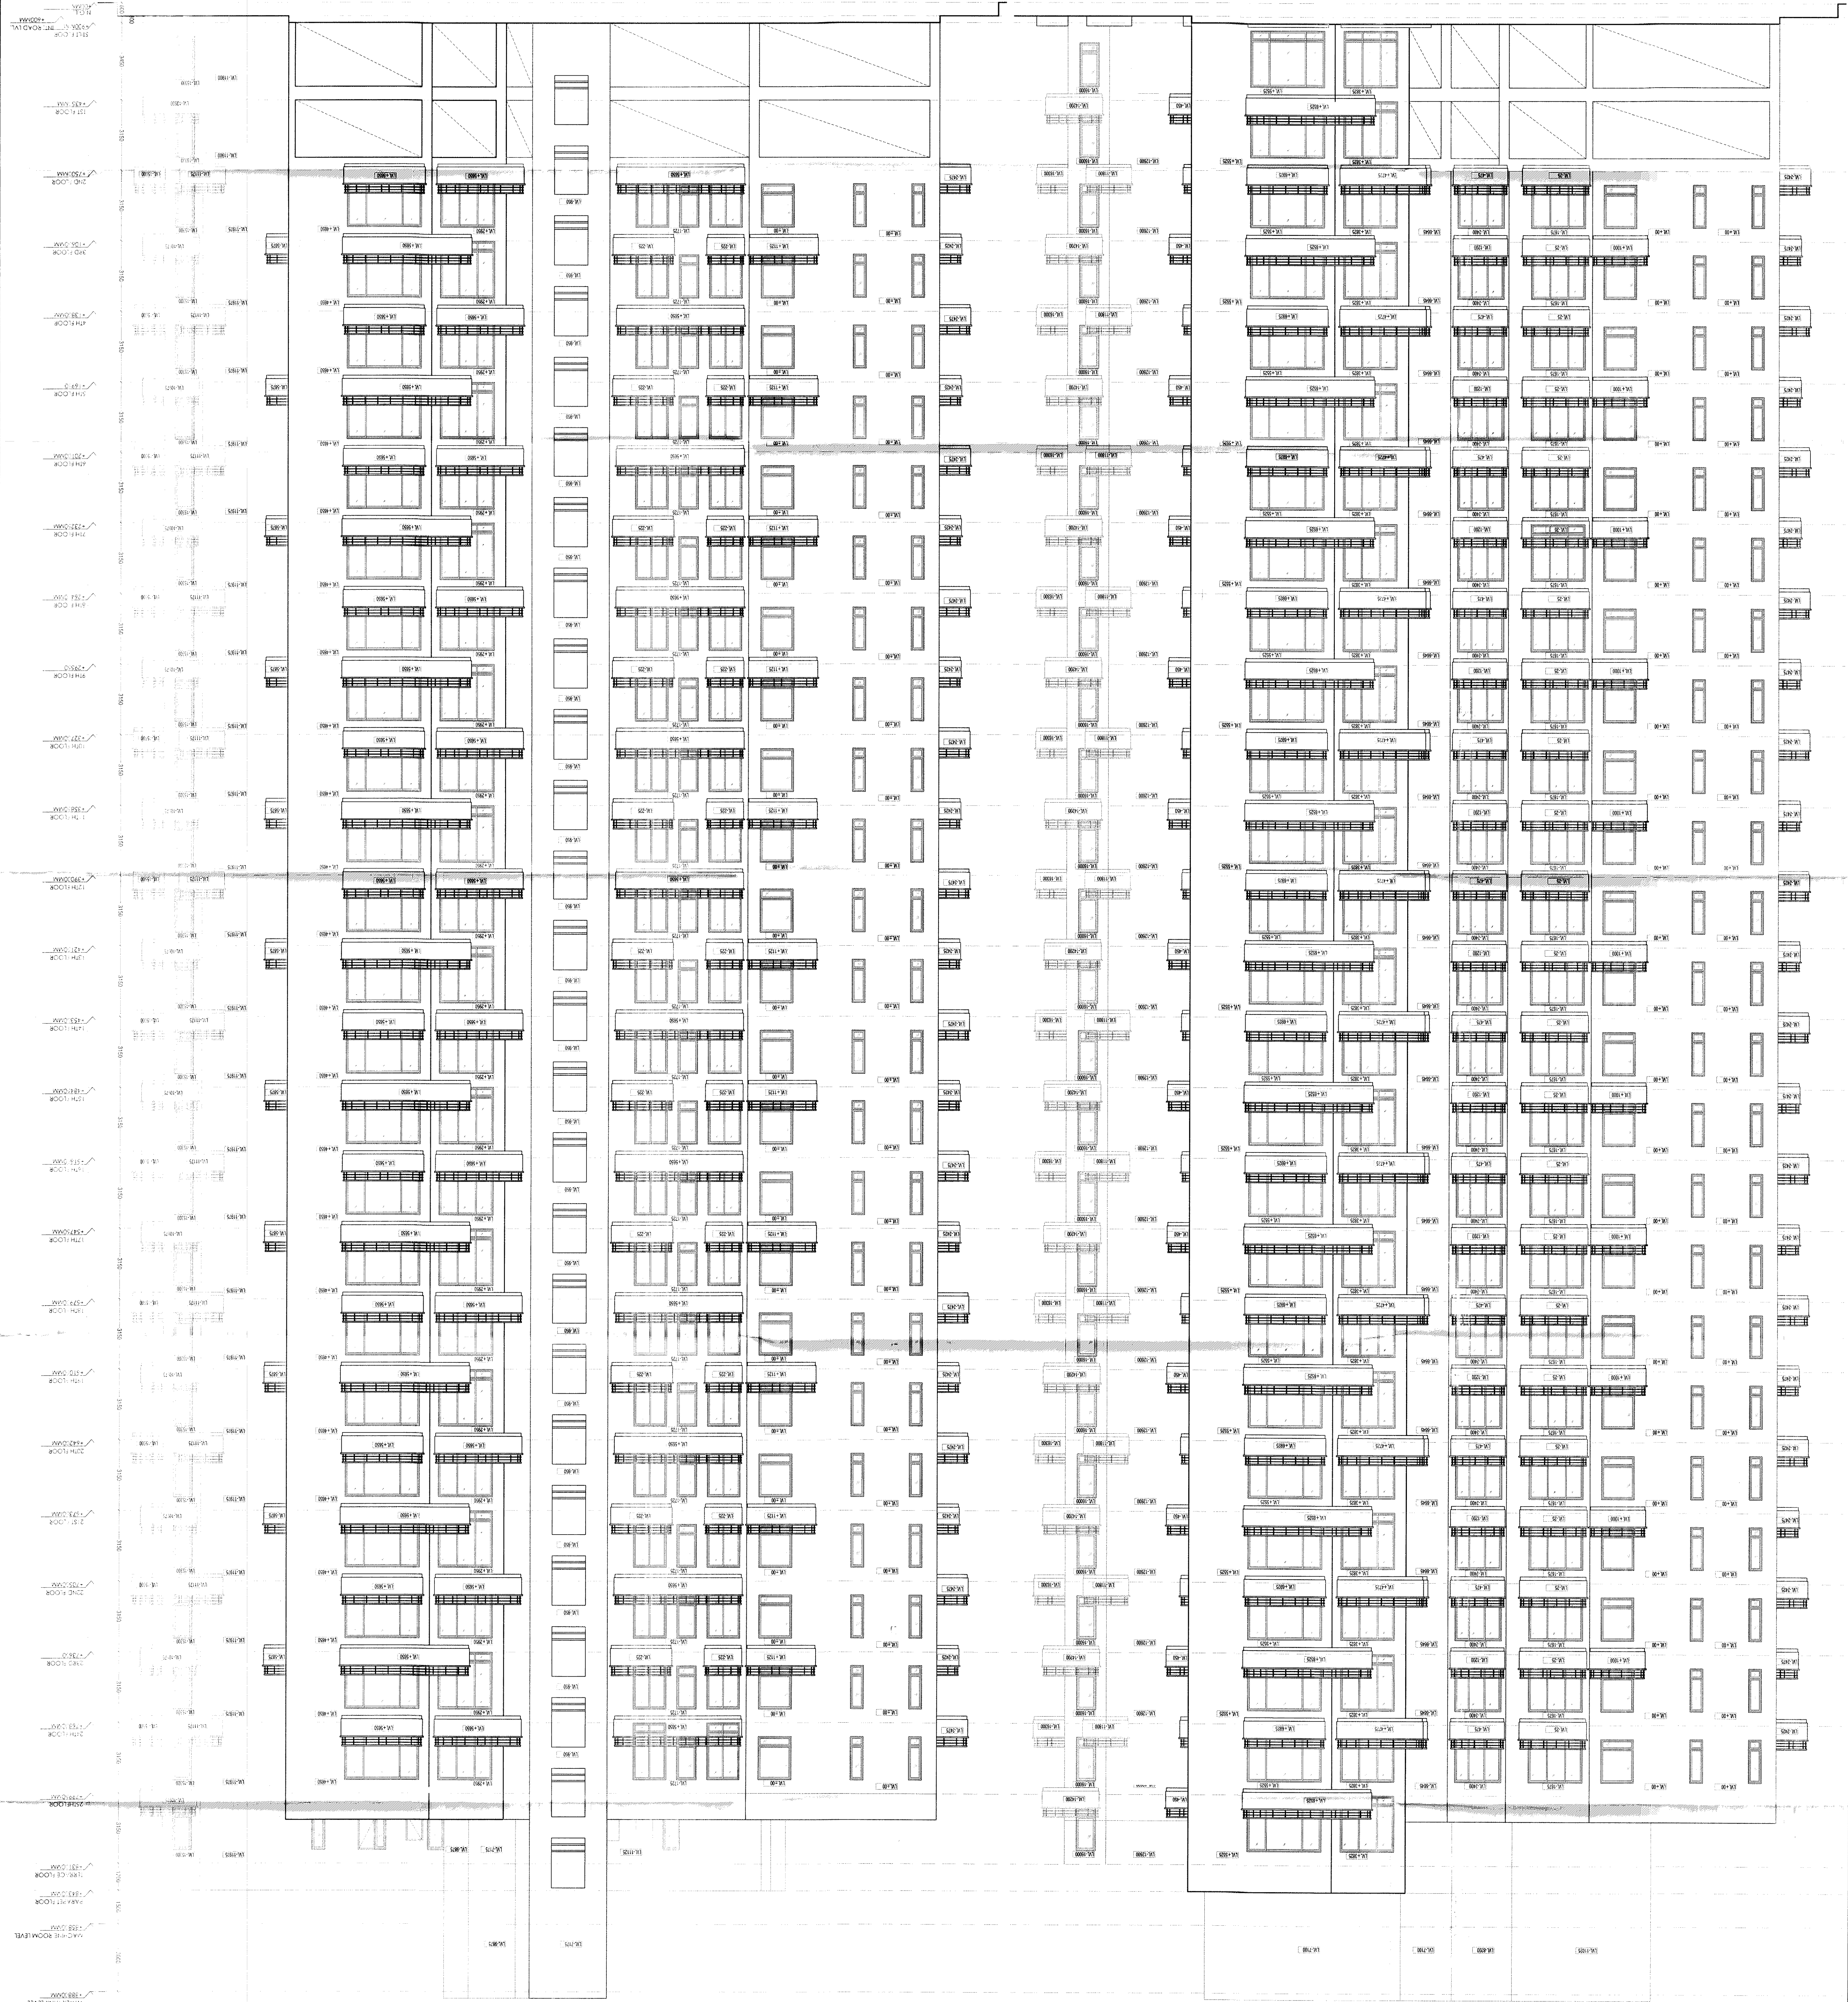

ELEVATION E4

ELEVATION E3

Key Plan

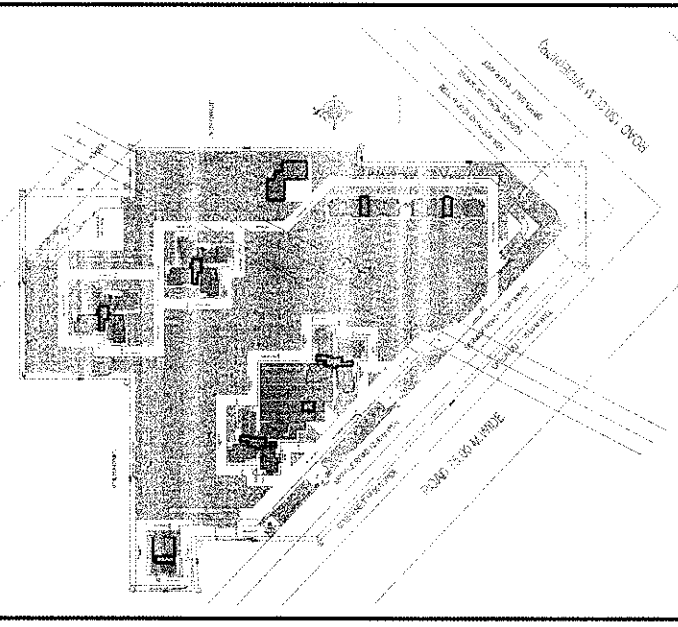

Architect Signature: *[Signature]*
BALJEET KUMAR, Architect
Registration No. CA0084228
Date: 11/07/2011

Client Signature: *[Signature]*
Date: 11/07/2011

Architect: **M/S MAHAGORI ESTATES PVT. LTD.**
Architect: **ARCOP ASSOCIATES PVT. LTD.**
P. 24008

PROPOSED Building Plan of Group Housing scheme on land measuring 11.25 ACRES (License no. 104 of 2011 dated 11/07/2011) in Sector 102, Gurgaon, Haryana, India, as approved and sanctioned by MAHAGORI ESTATES PVT. LTD.

Drawing No. **A-27**
Scale: **1:100**
Date: **11/07/2011**

SANCTIONED
To be ready for construction *[Signature]*
Memo No. *[Signature]*