



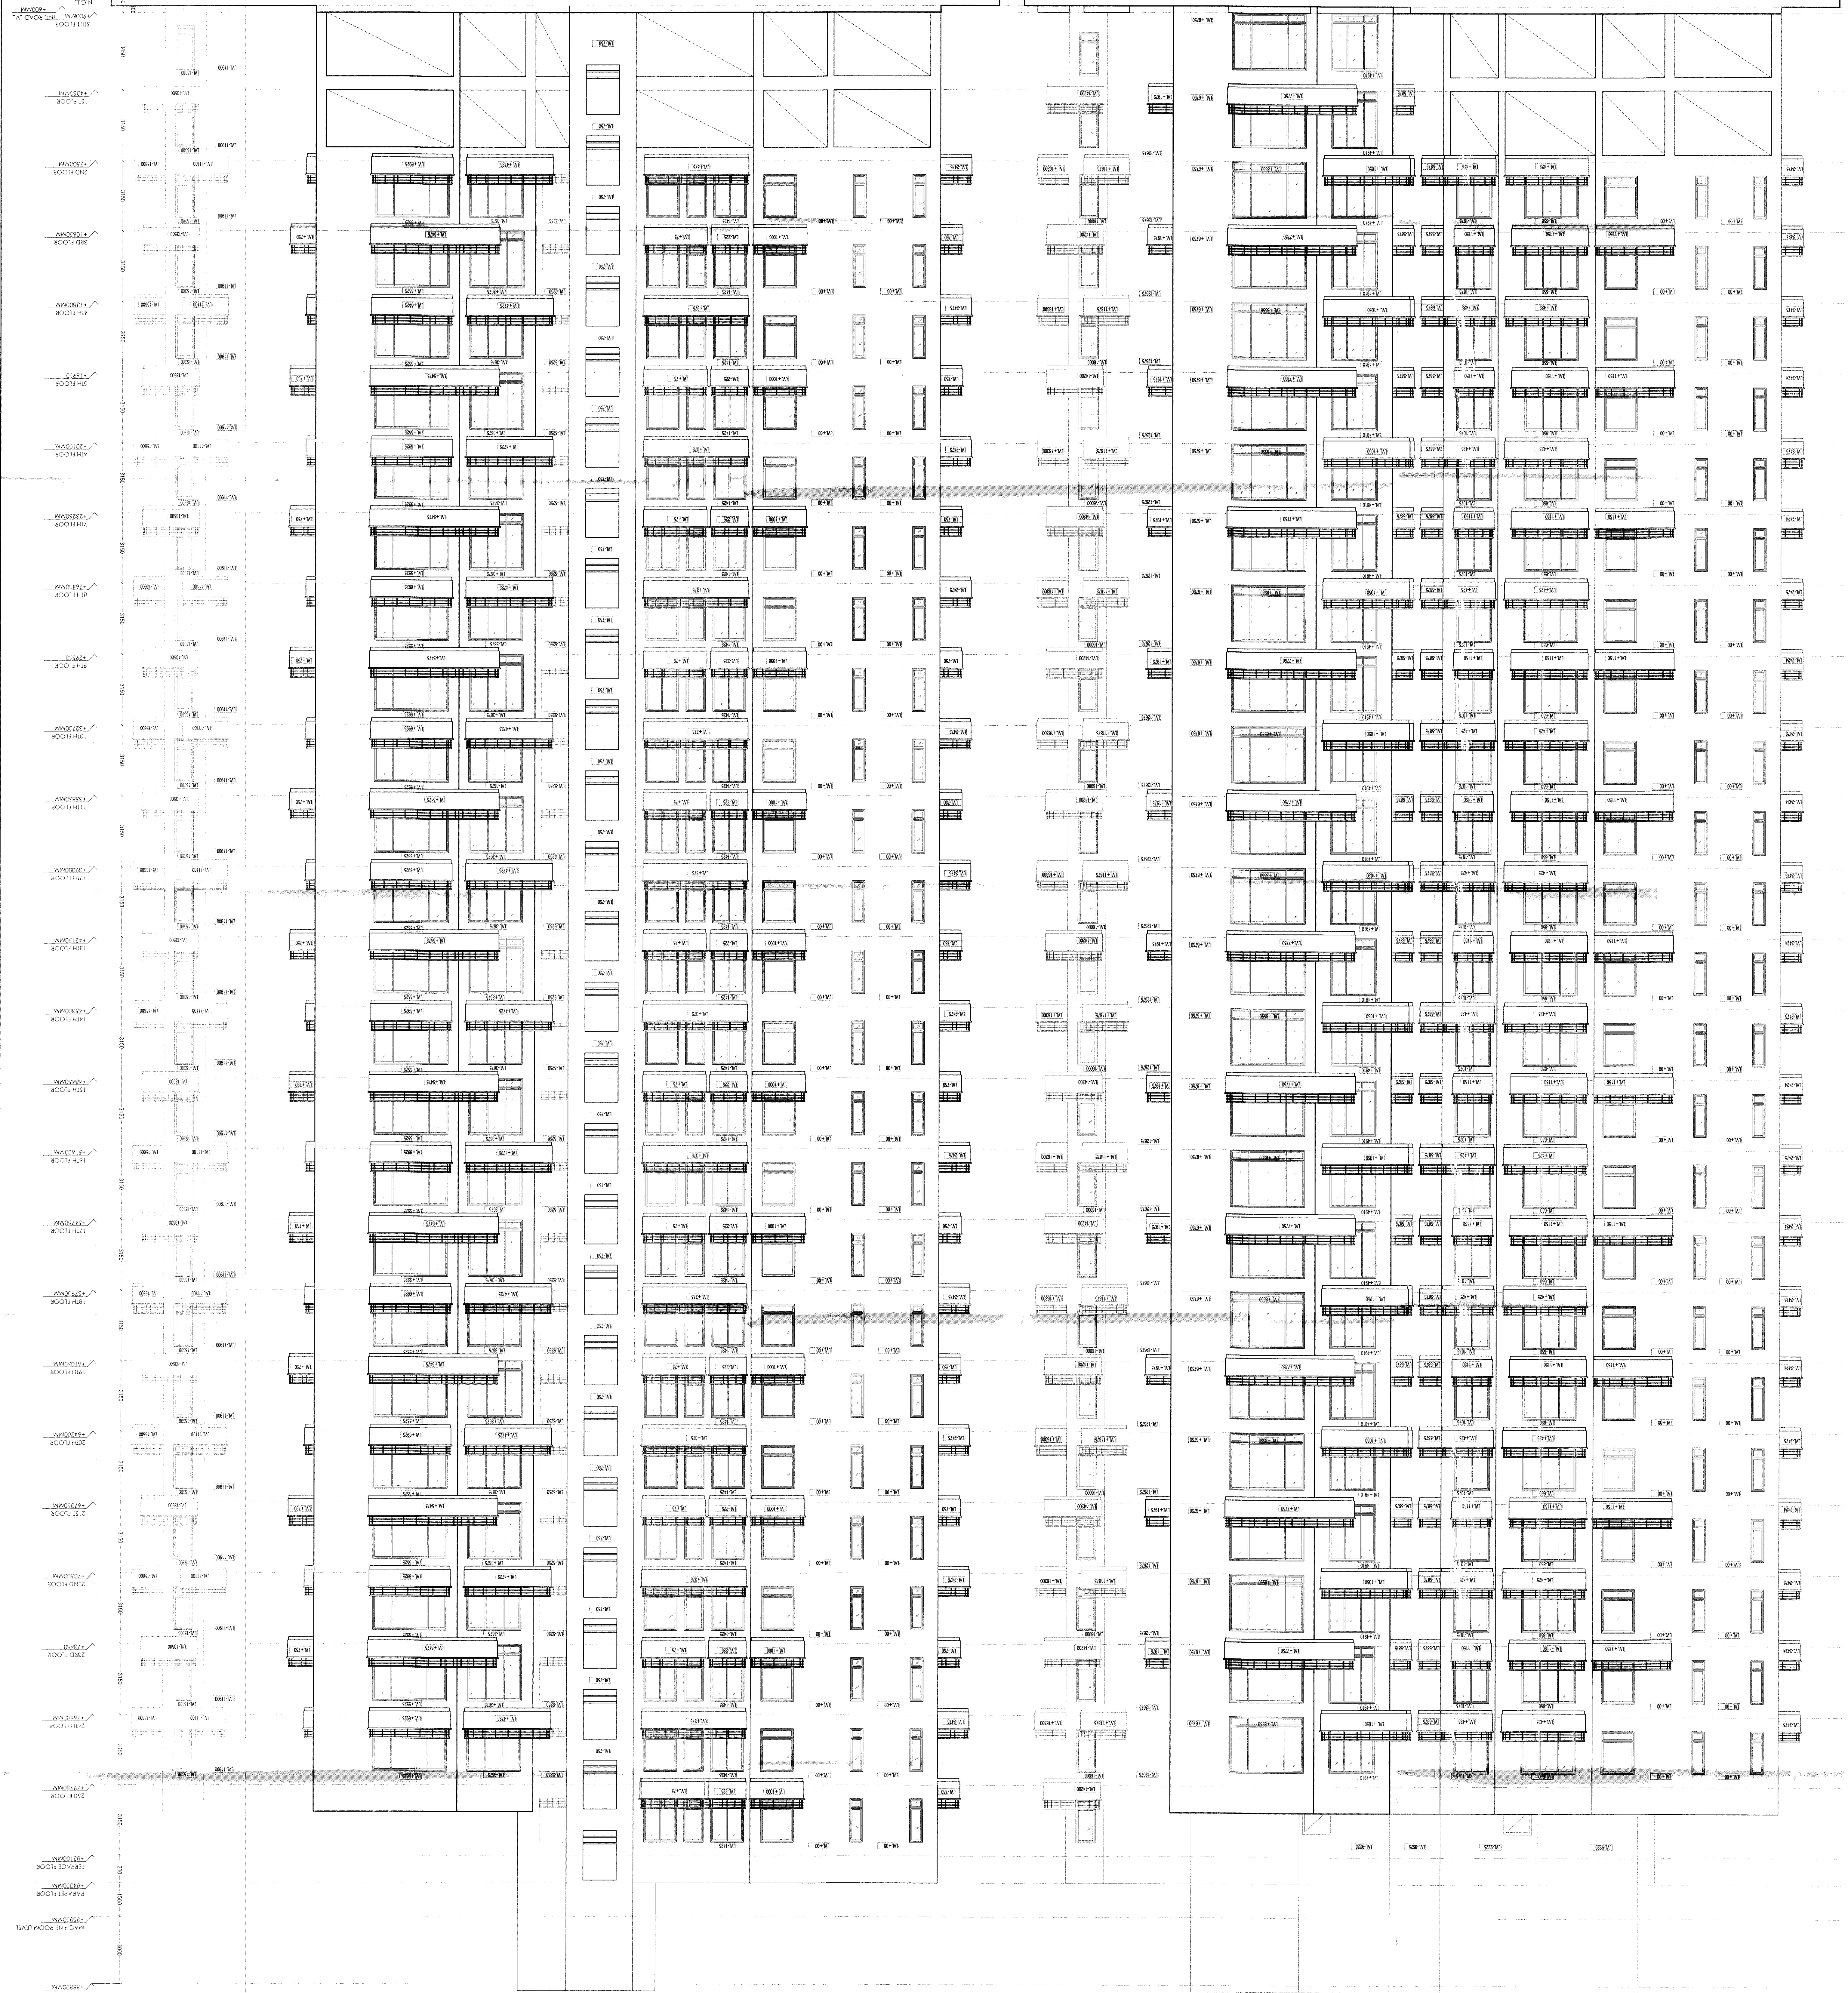

ELEVATION E2

ELEVATION E1

Key Plan

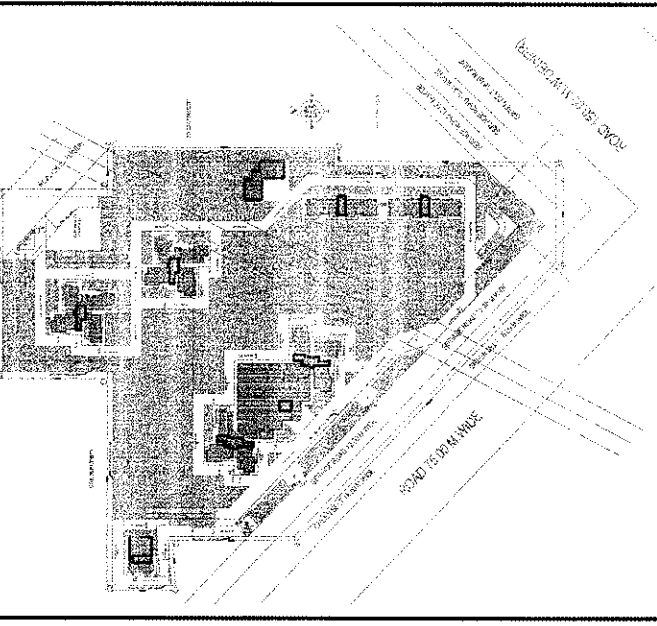

Architect Signature
SALUET KUMAR, Architect
Registration No. 000004228

Owner's Signature
M/S MAHAGORI ESTATES PVT. LTD.

Architect
ACOP Associates Pvt. Ltd.
11/15, New Market Road - 1
New Delhi, India

Job Site
Plot No. 2222, 3rd Phase of Group Housing
Scheme on land measuring 11.25 Acres (License
no. 104 of 2011 dated 11/7/2011) in Sector 102,
Gurgaon, Haryana (India). Complex being
developed by MAHAGORI ESTATES PVT. LTD.

Drawing Title
BLOCK - C & D

Job No.
2011/168

Client
M/S MAHAGORI ESTATES PVT. LTD.

Scale
1:100

Revision
0

Date
05.02.12

Sheet No.
A-25

SANCTIONED
To be used by applicant only
Memo No. 223/2011-12
Date 22/12/11