
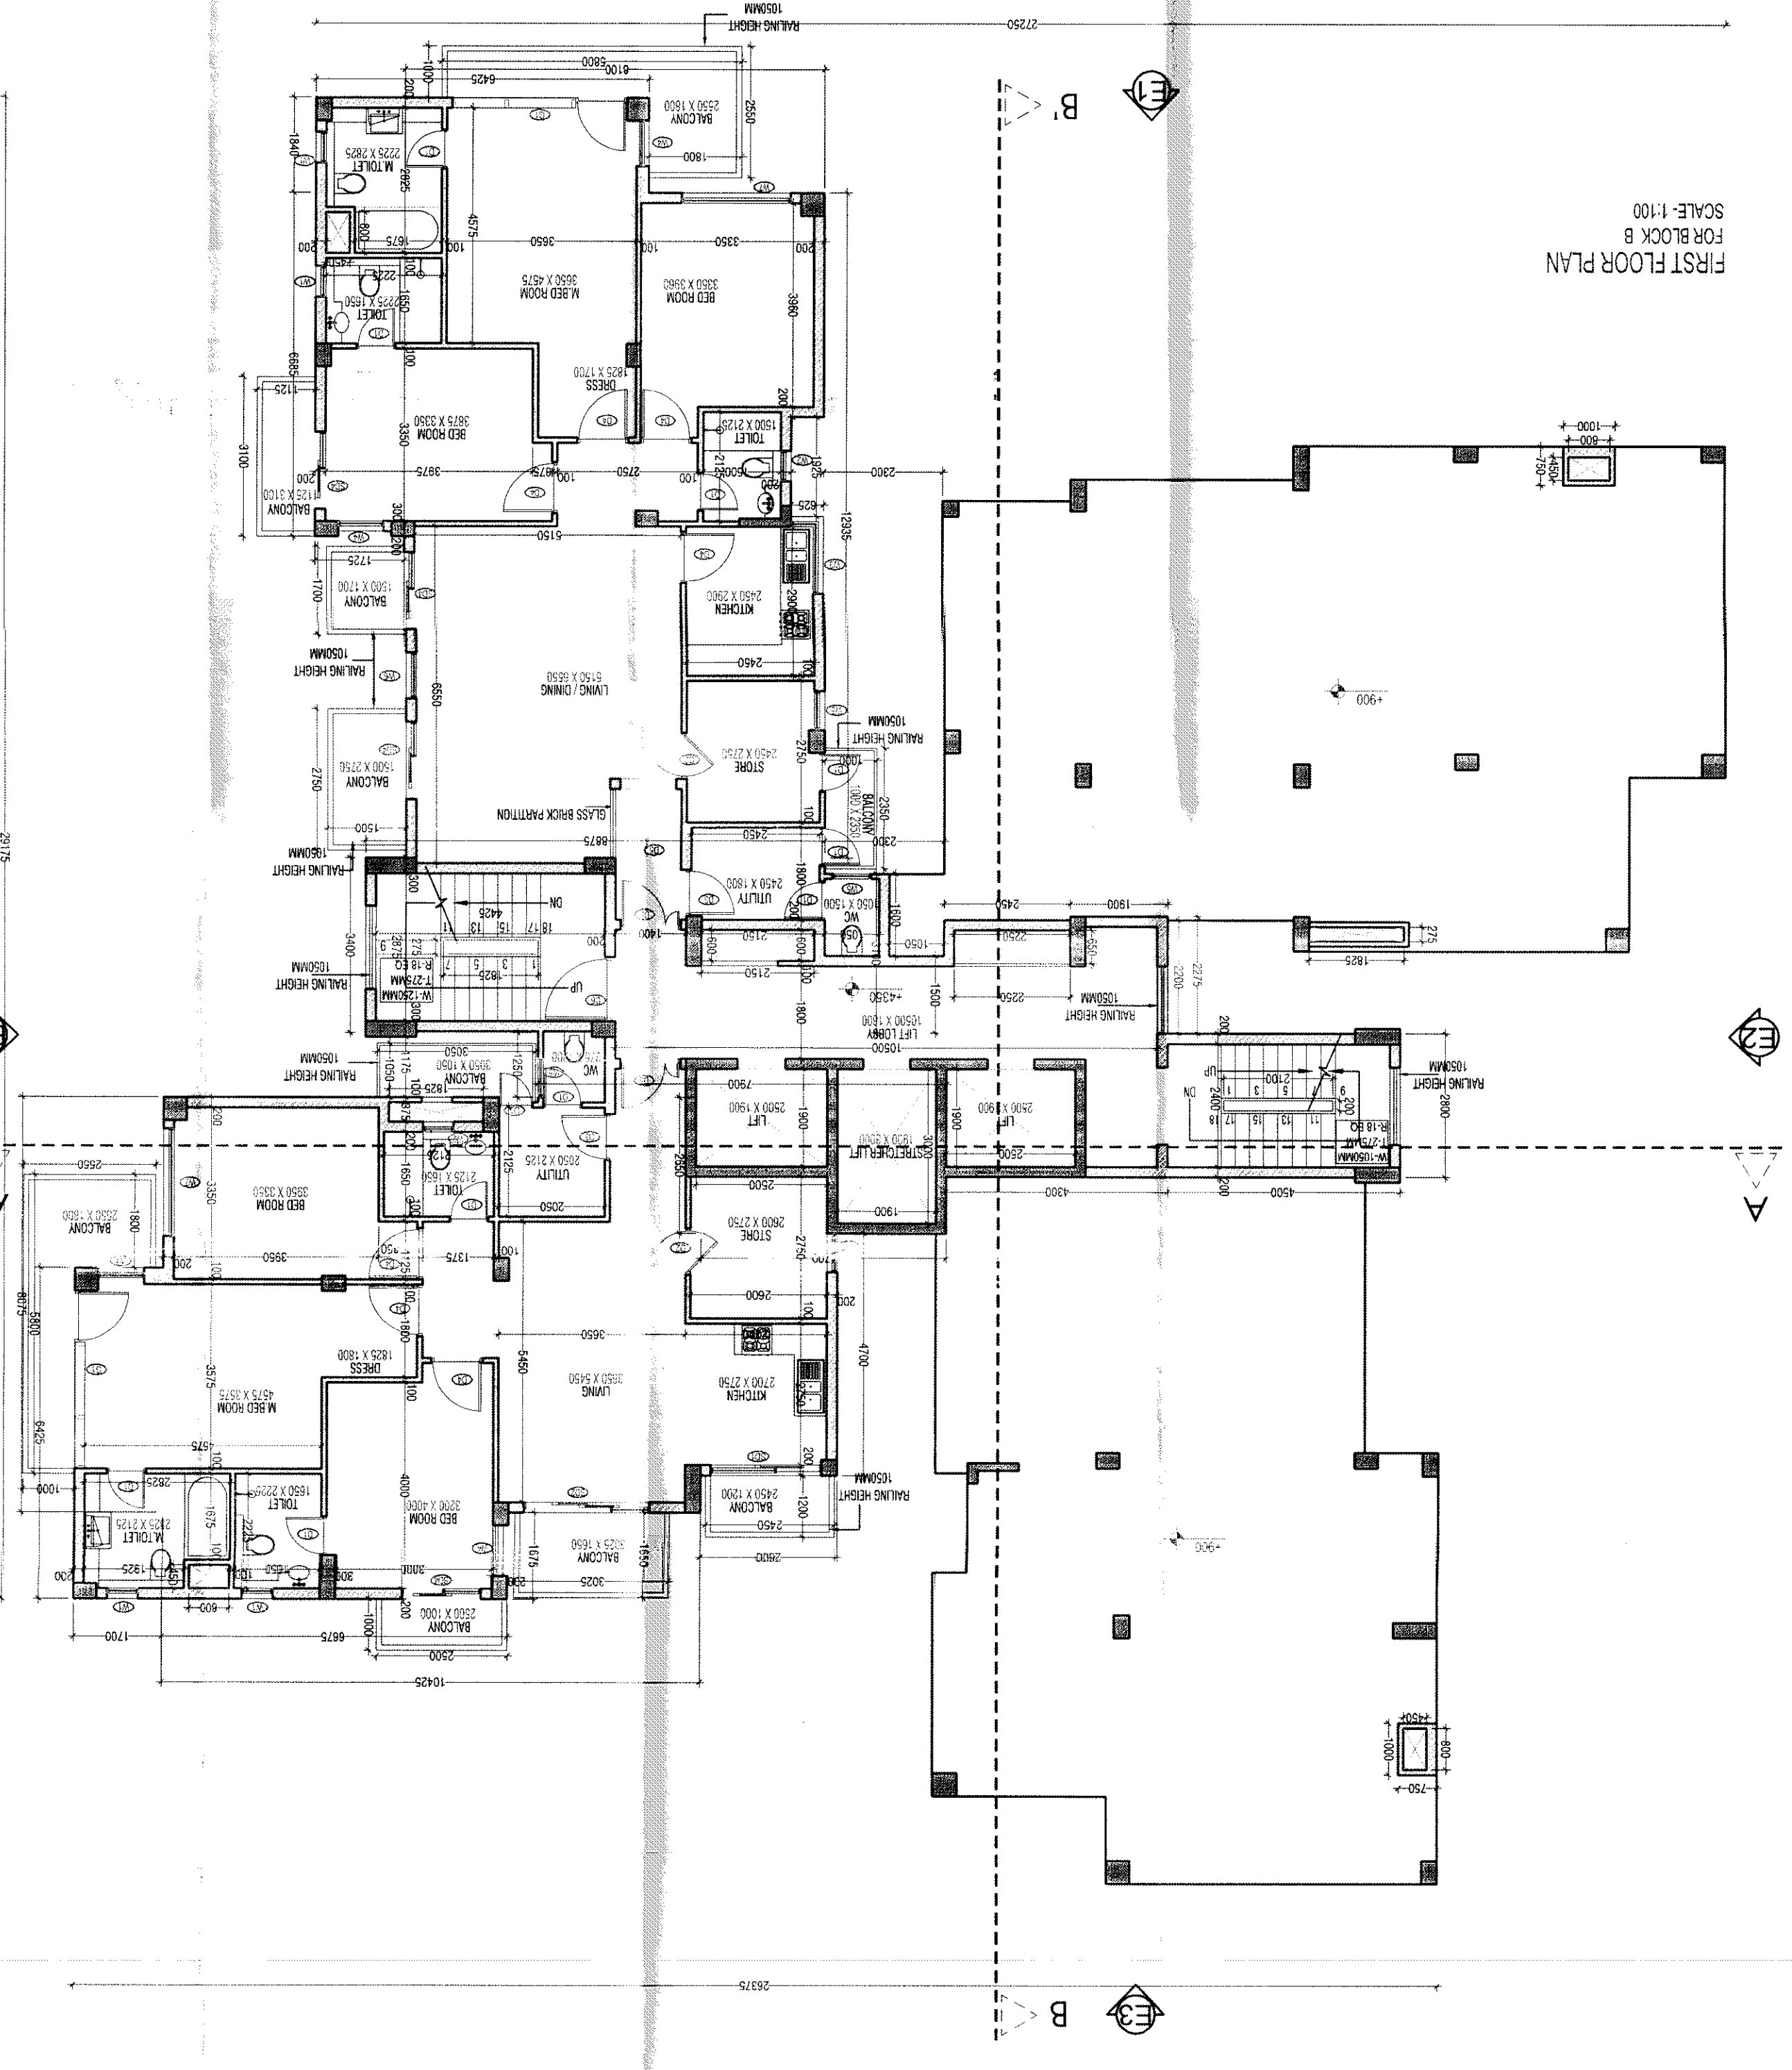


ADDITIONS			
NO.	WIDTH	LENGTH	AREA in SQM
A	1.550	1.000	1.550
B	2.025	0.415	0.840
C	2.400	2.800	6.720
D	4.700	2.650	12.455
E	2.800	1.550	4.340
F	2.800	4.000	11.200
G	3.600	2.400	8.640
H	6.975	0.915	6.383
I	1.700	6.425	10.923
J	3.805	4.000	15.215
K	1.050	3.100	3.255
L	1.550	1.000	1.550
M	2.525	3.300	8.353
N	1.050	1.500	1.575
O	1.550	2.300	3.565
P	1.550	2.325	3.593
Q	1.550	2.325	3.593
R	0.875	6.855	5.986
S	1.252	6.855	8.562
T	0.425	1.840	0.782
TOTAL ADDITIONS			
			351.428
SUBTRACTIONS			
1	1	0.825	0.825
2	1	1.925	1.925
			2.750
TOTAL SUBTRACTIONS			
			2.750
354.178			
TOTAL AREA STILL AT FLOOR			

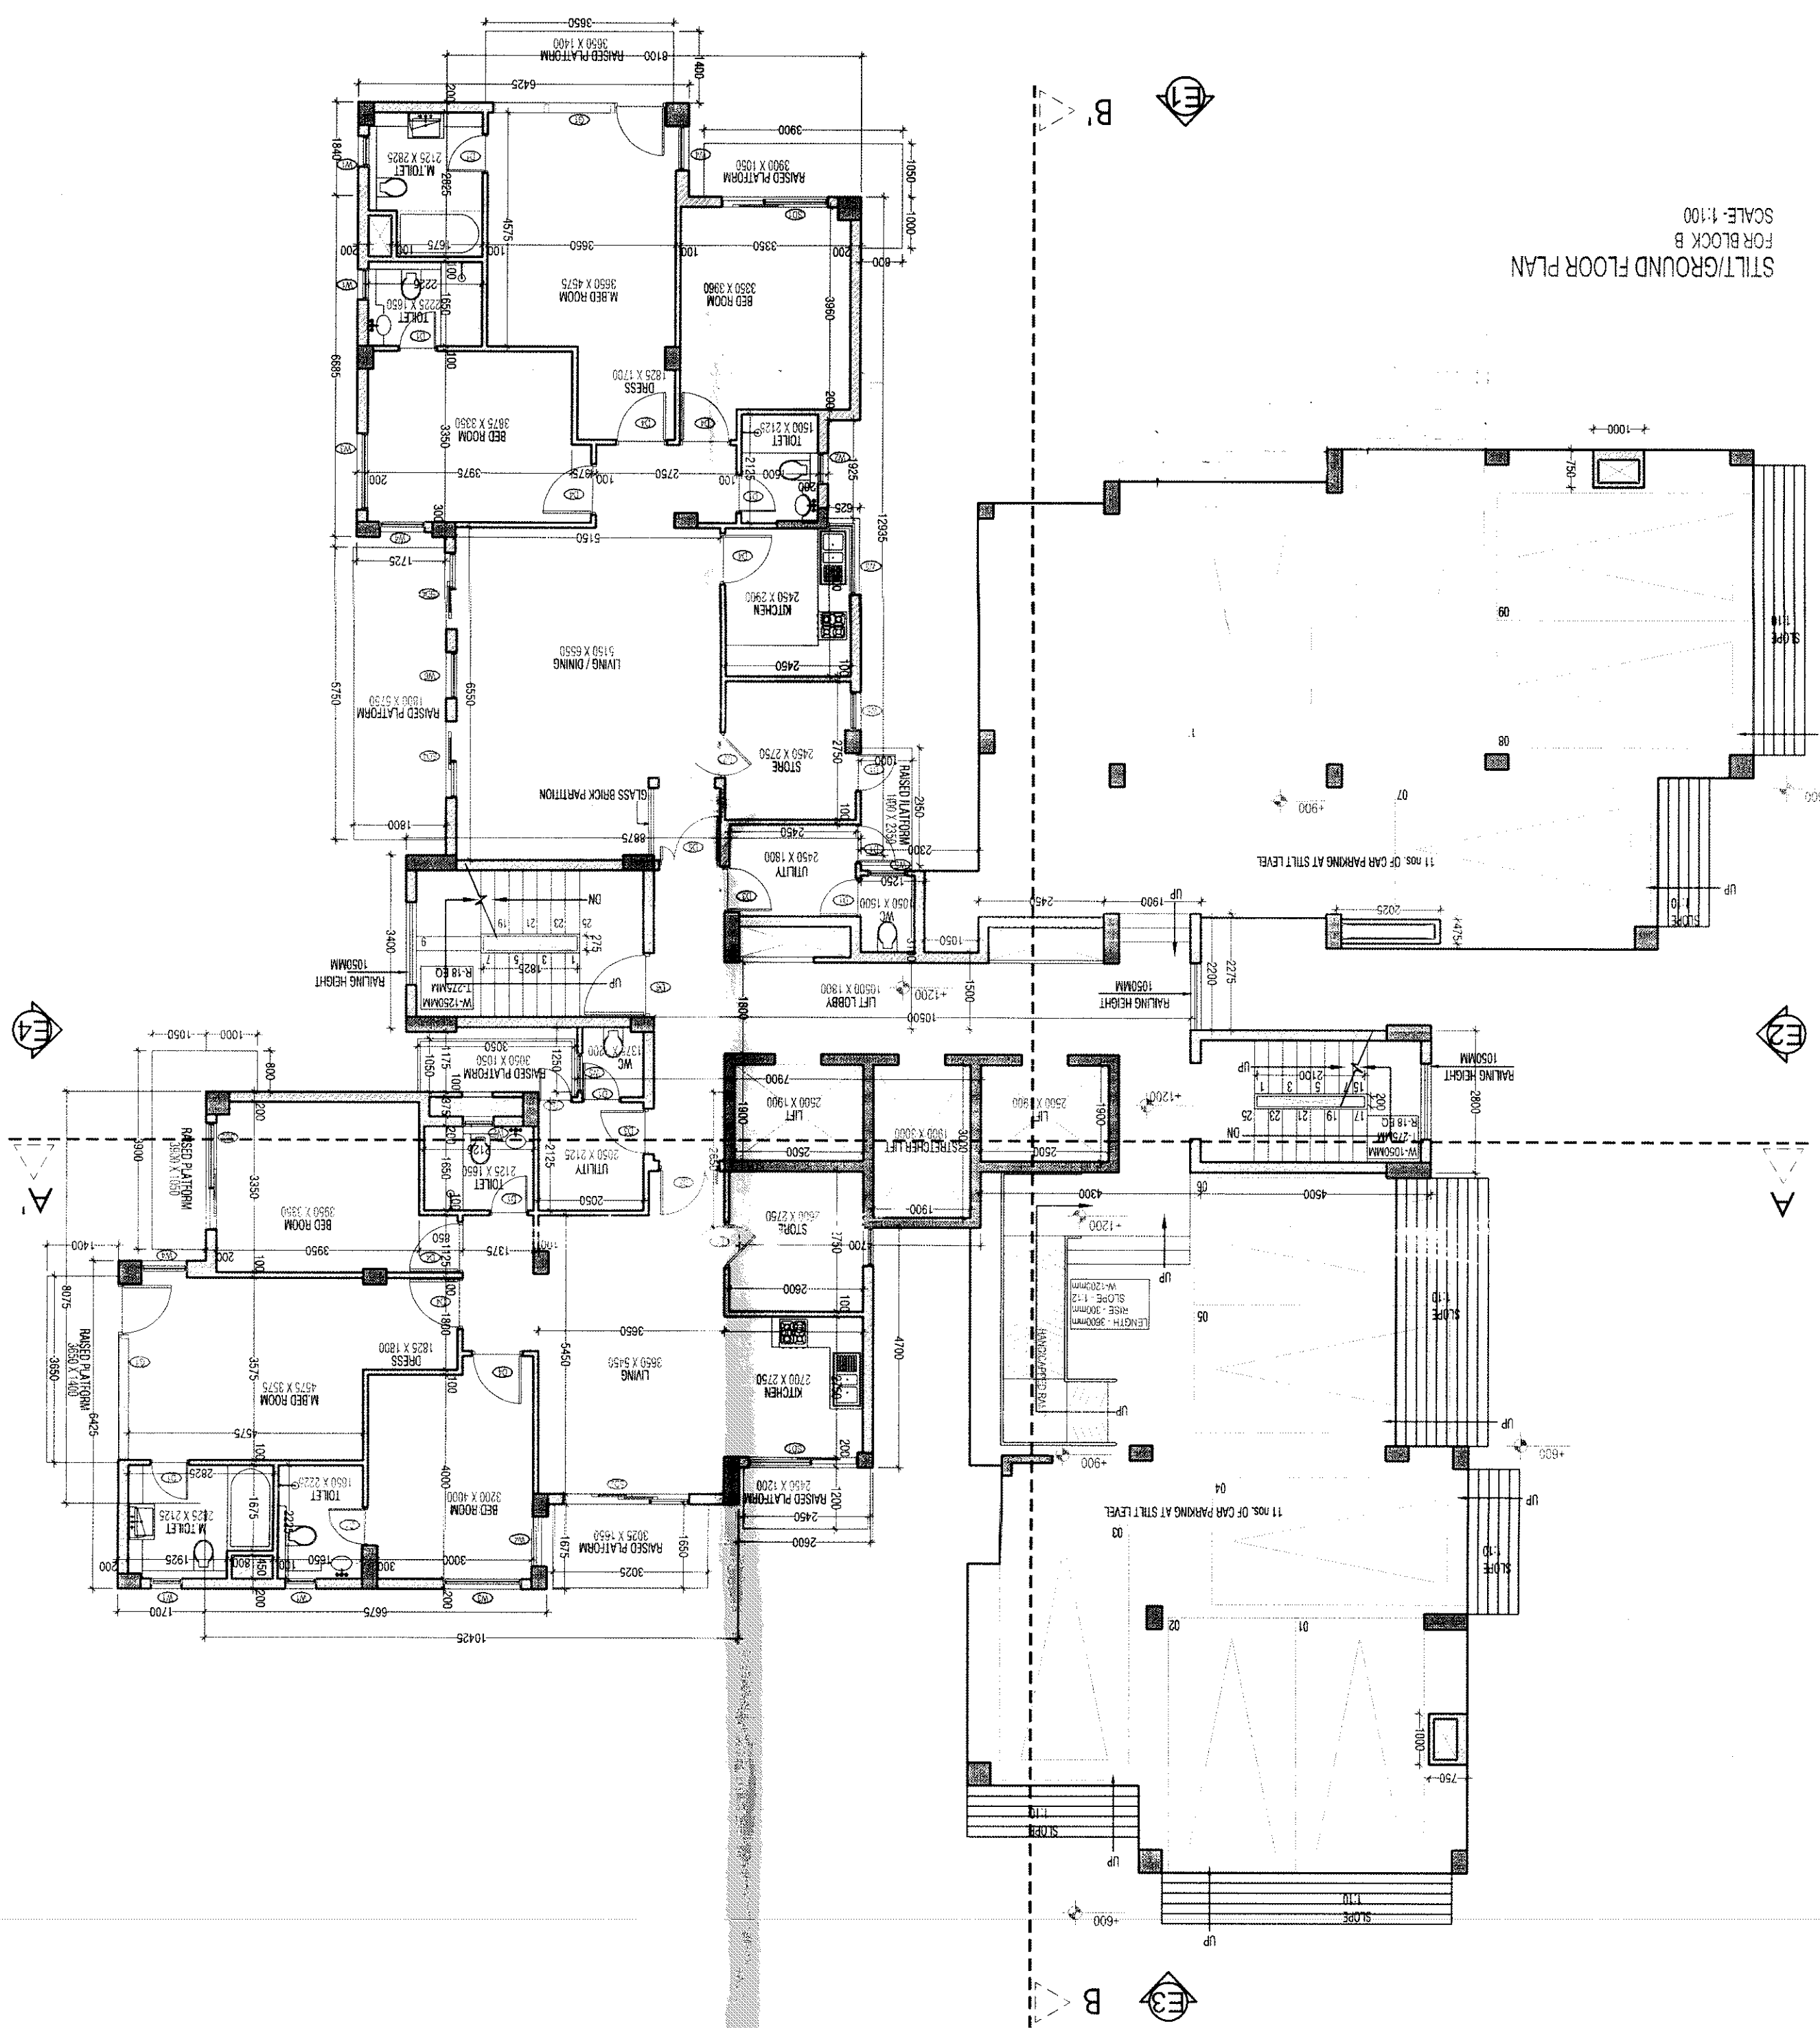

1. ALL LIFTS SHALL HAVE 100% POWER BACK-UP
2. ALL ELECTRICAL INSTALLATIONS SHALL BE AS PER PROVISIONS OF NBC.
3. VENTILATION IN ASBESTOS SHALL BE AS PER RELEVANT PROVISIONS OF NBC.
4. REPAIRS AND PROVISIONS: 24-HR CHANGES PER HOUR FOR OPERATION IN CASE OF FIRE
5. REPAIRS AND PROVISIONS WILL BE AS PER RELEVANT PROVISIONS OF NBC
6. BUILDING STRUCTURE DESIGNED EARTHQUAKE RESISTANT
7. HANDRAILS UNTIL UNLESS SPECIFIED
8. 7.00 mm WIDE (MAX) DOOR HANDRAILS SHALL BE USED FOR INTERIOR WALL
9. 8.00 mm WIDE (MAX) DOOR HANDRAILS SHALL BE USED FOR MECHANICALLY VENTILATED /