

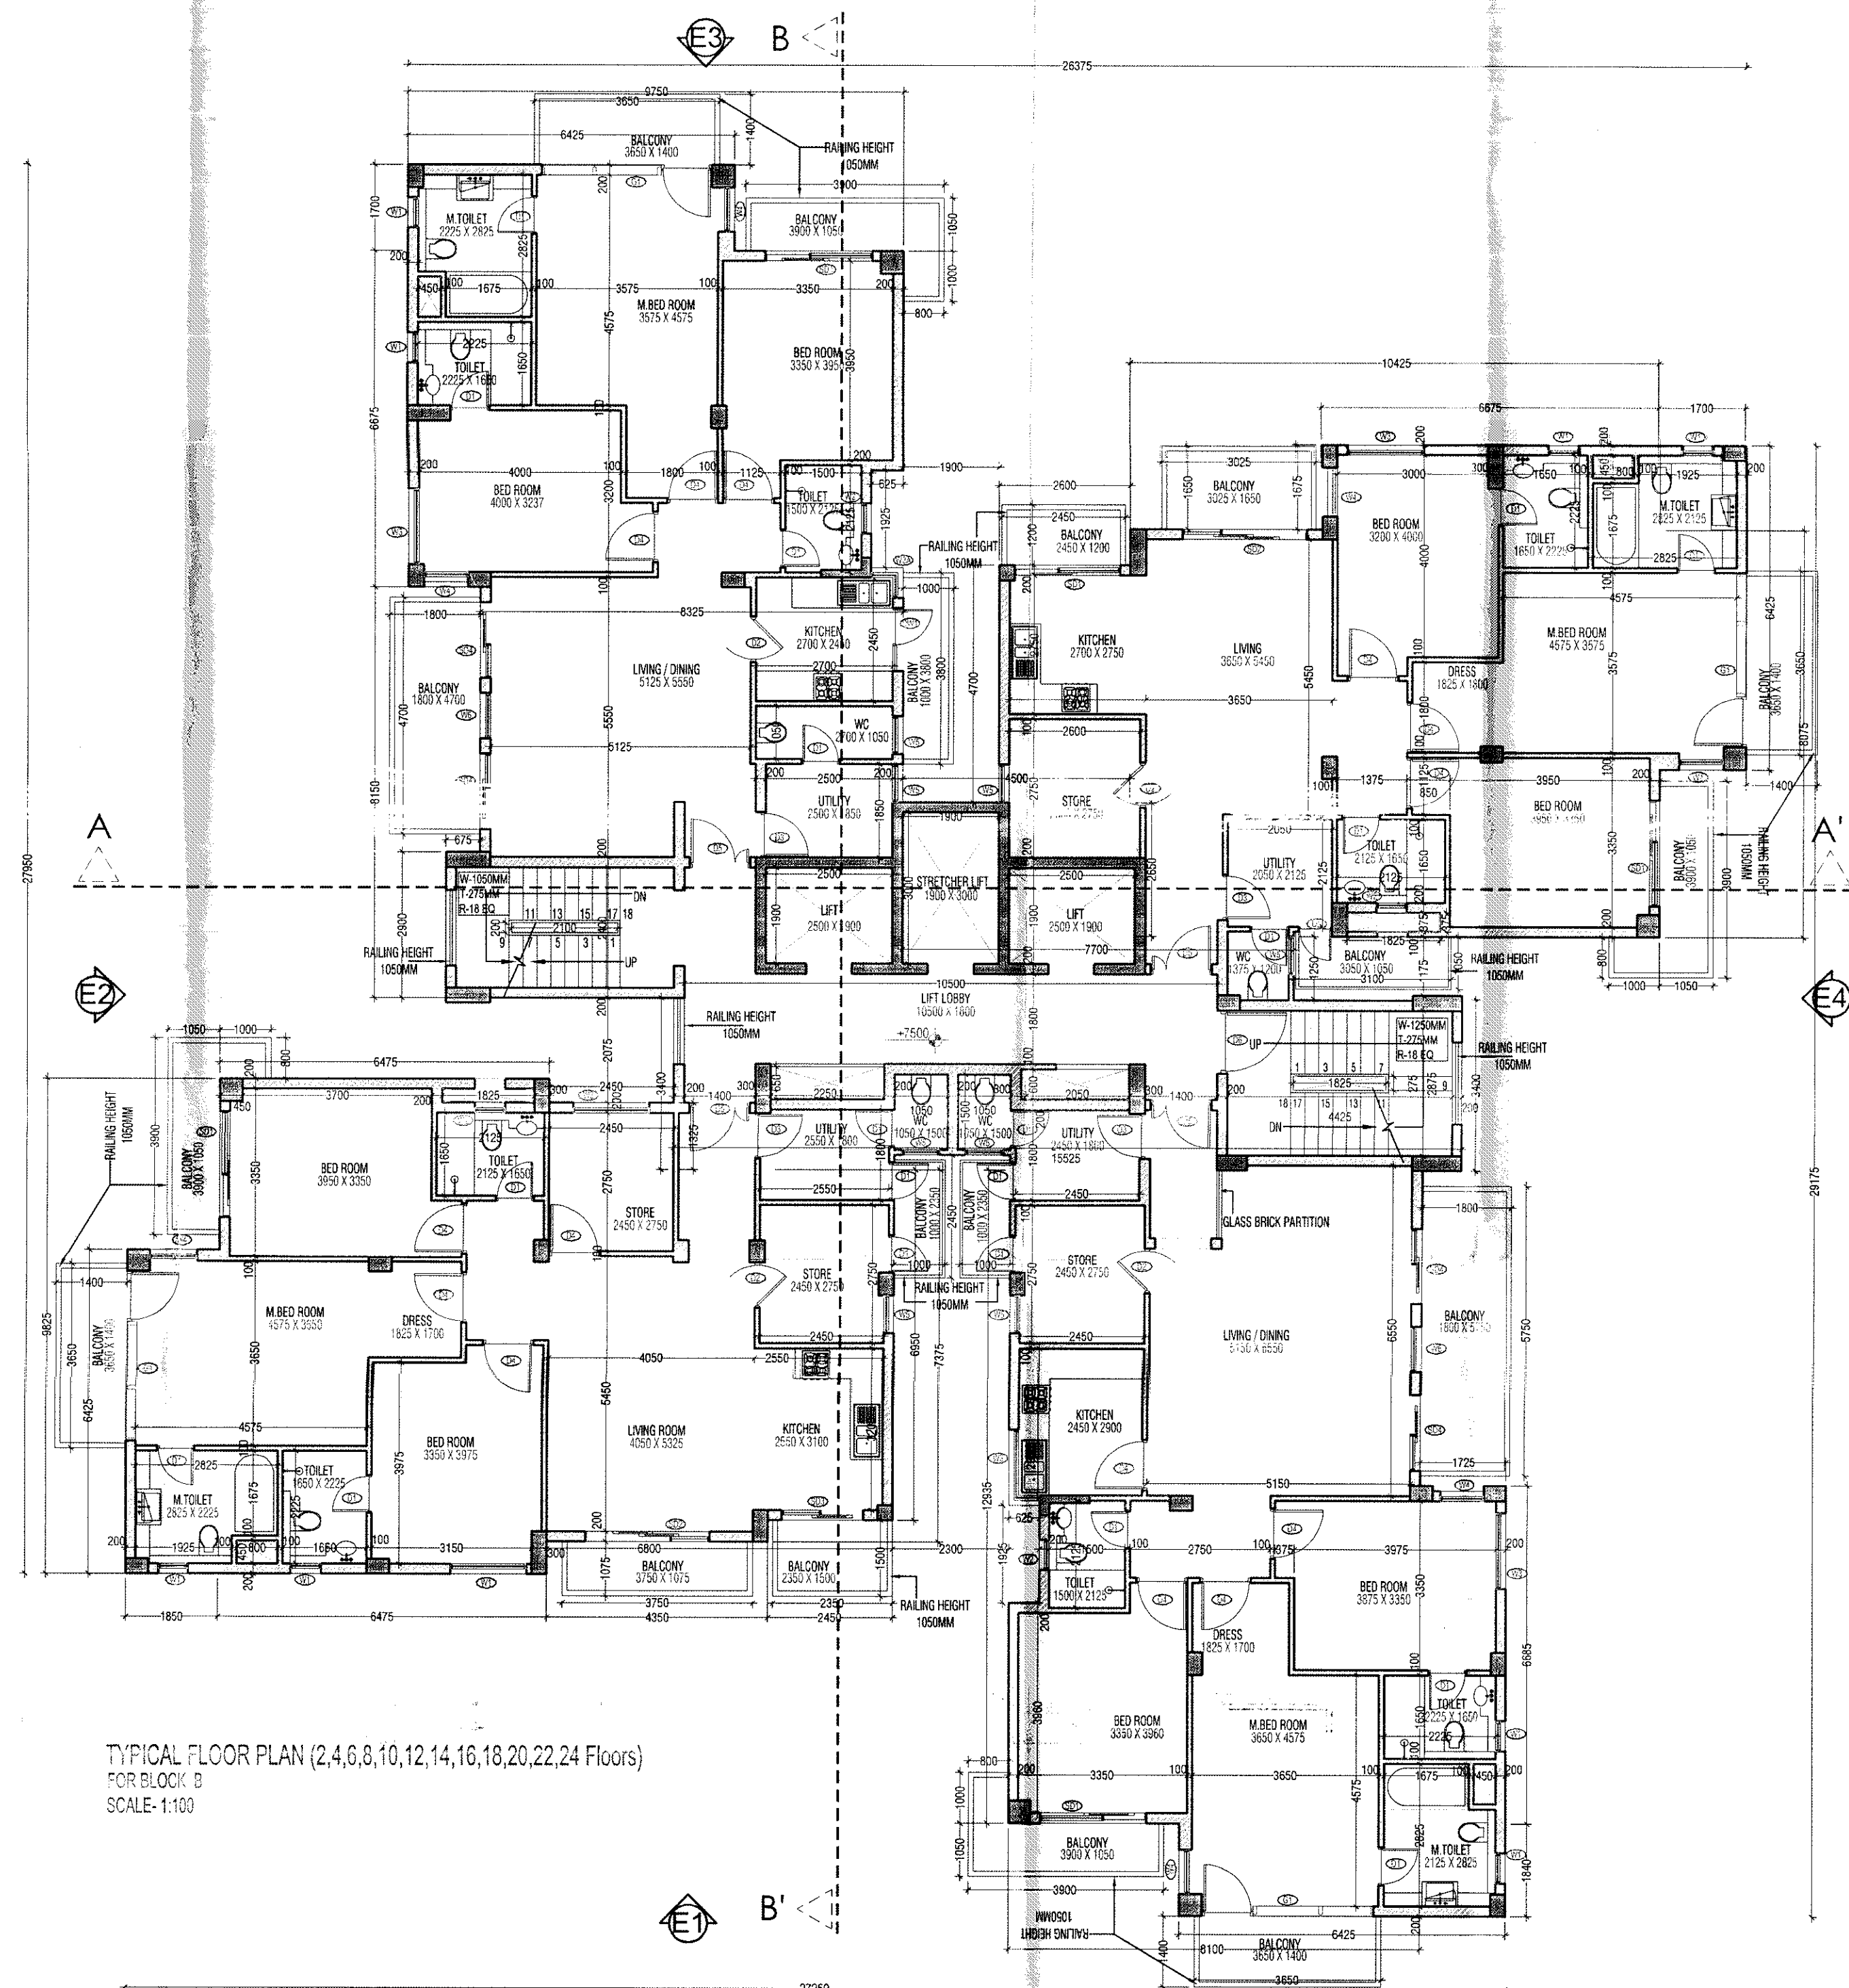
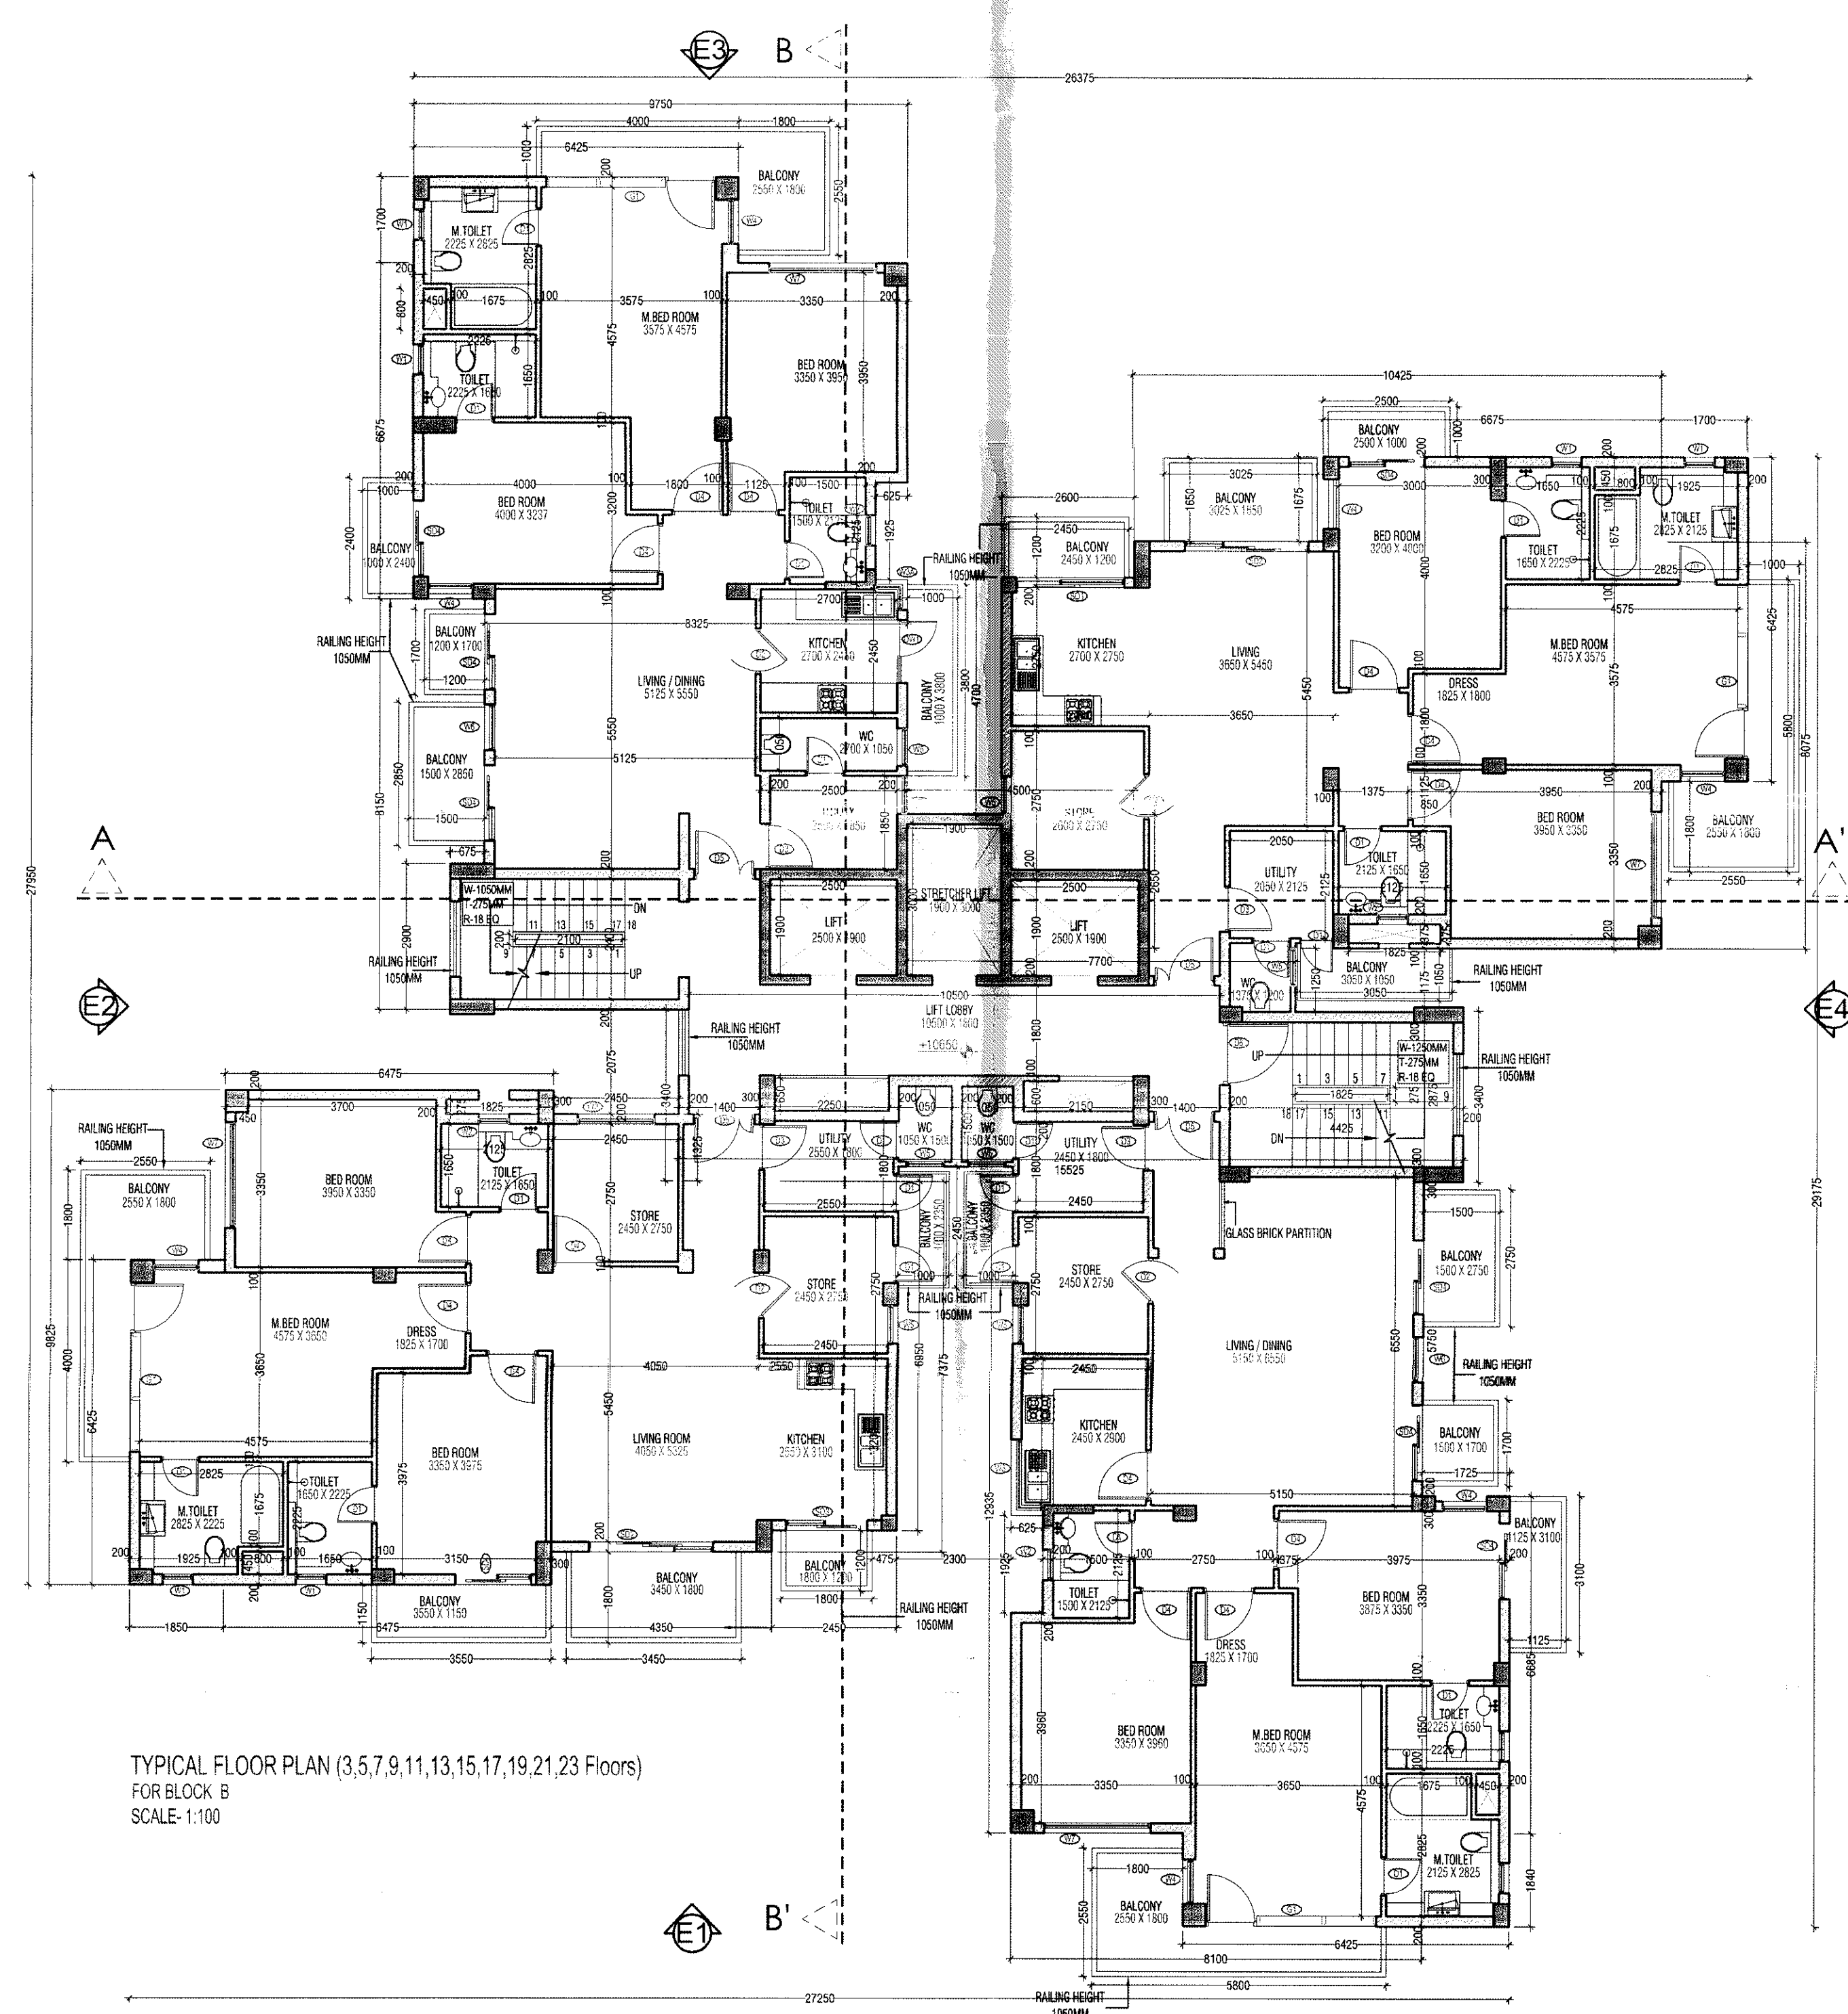


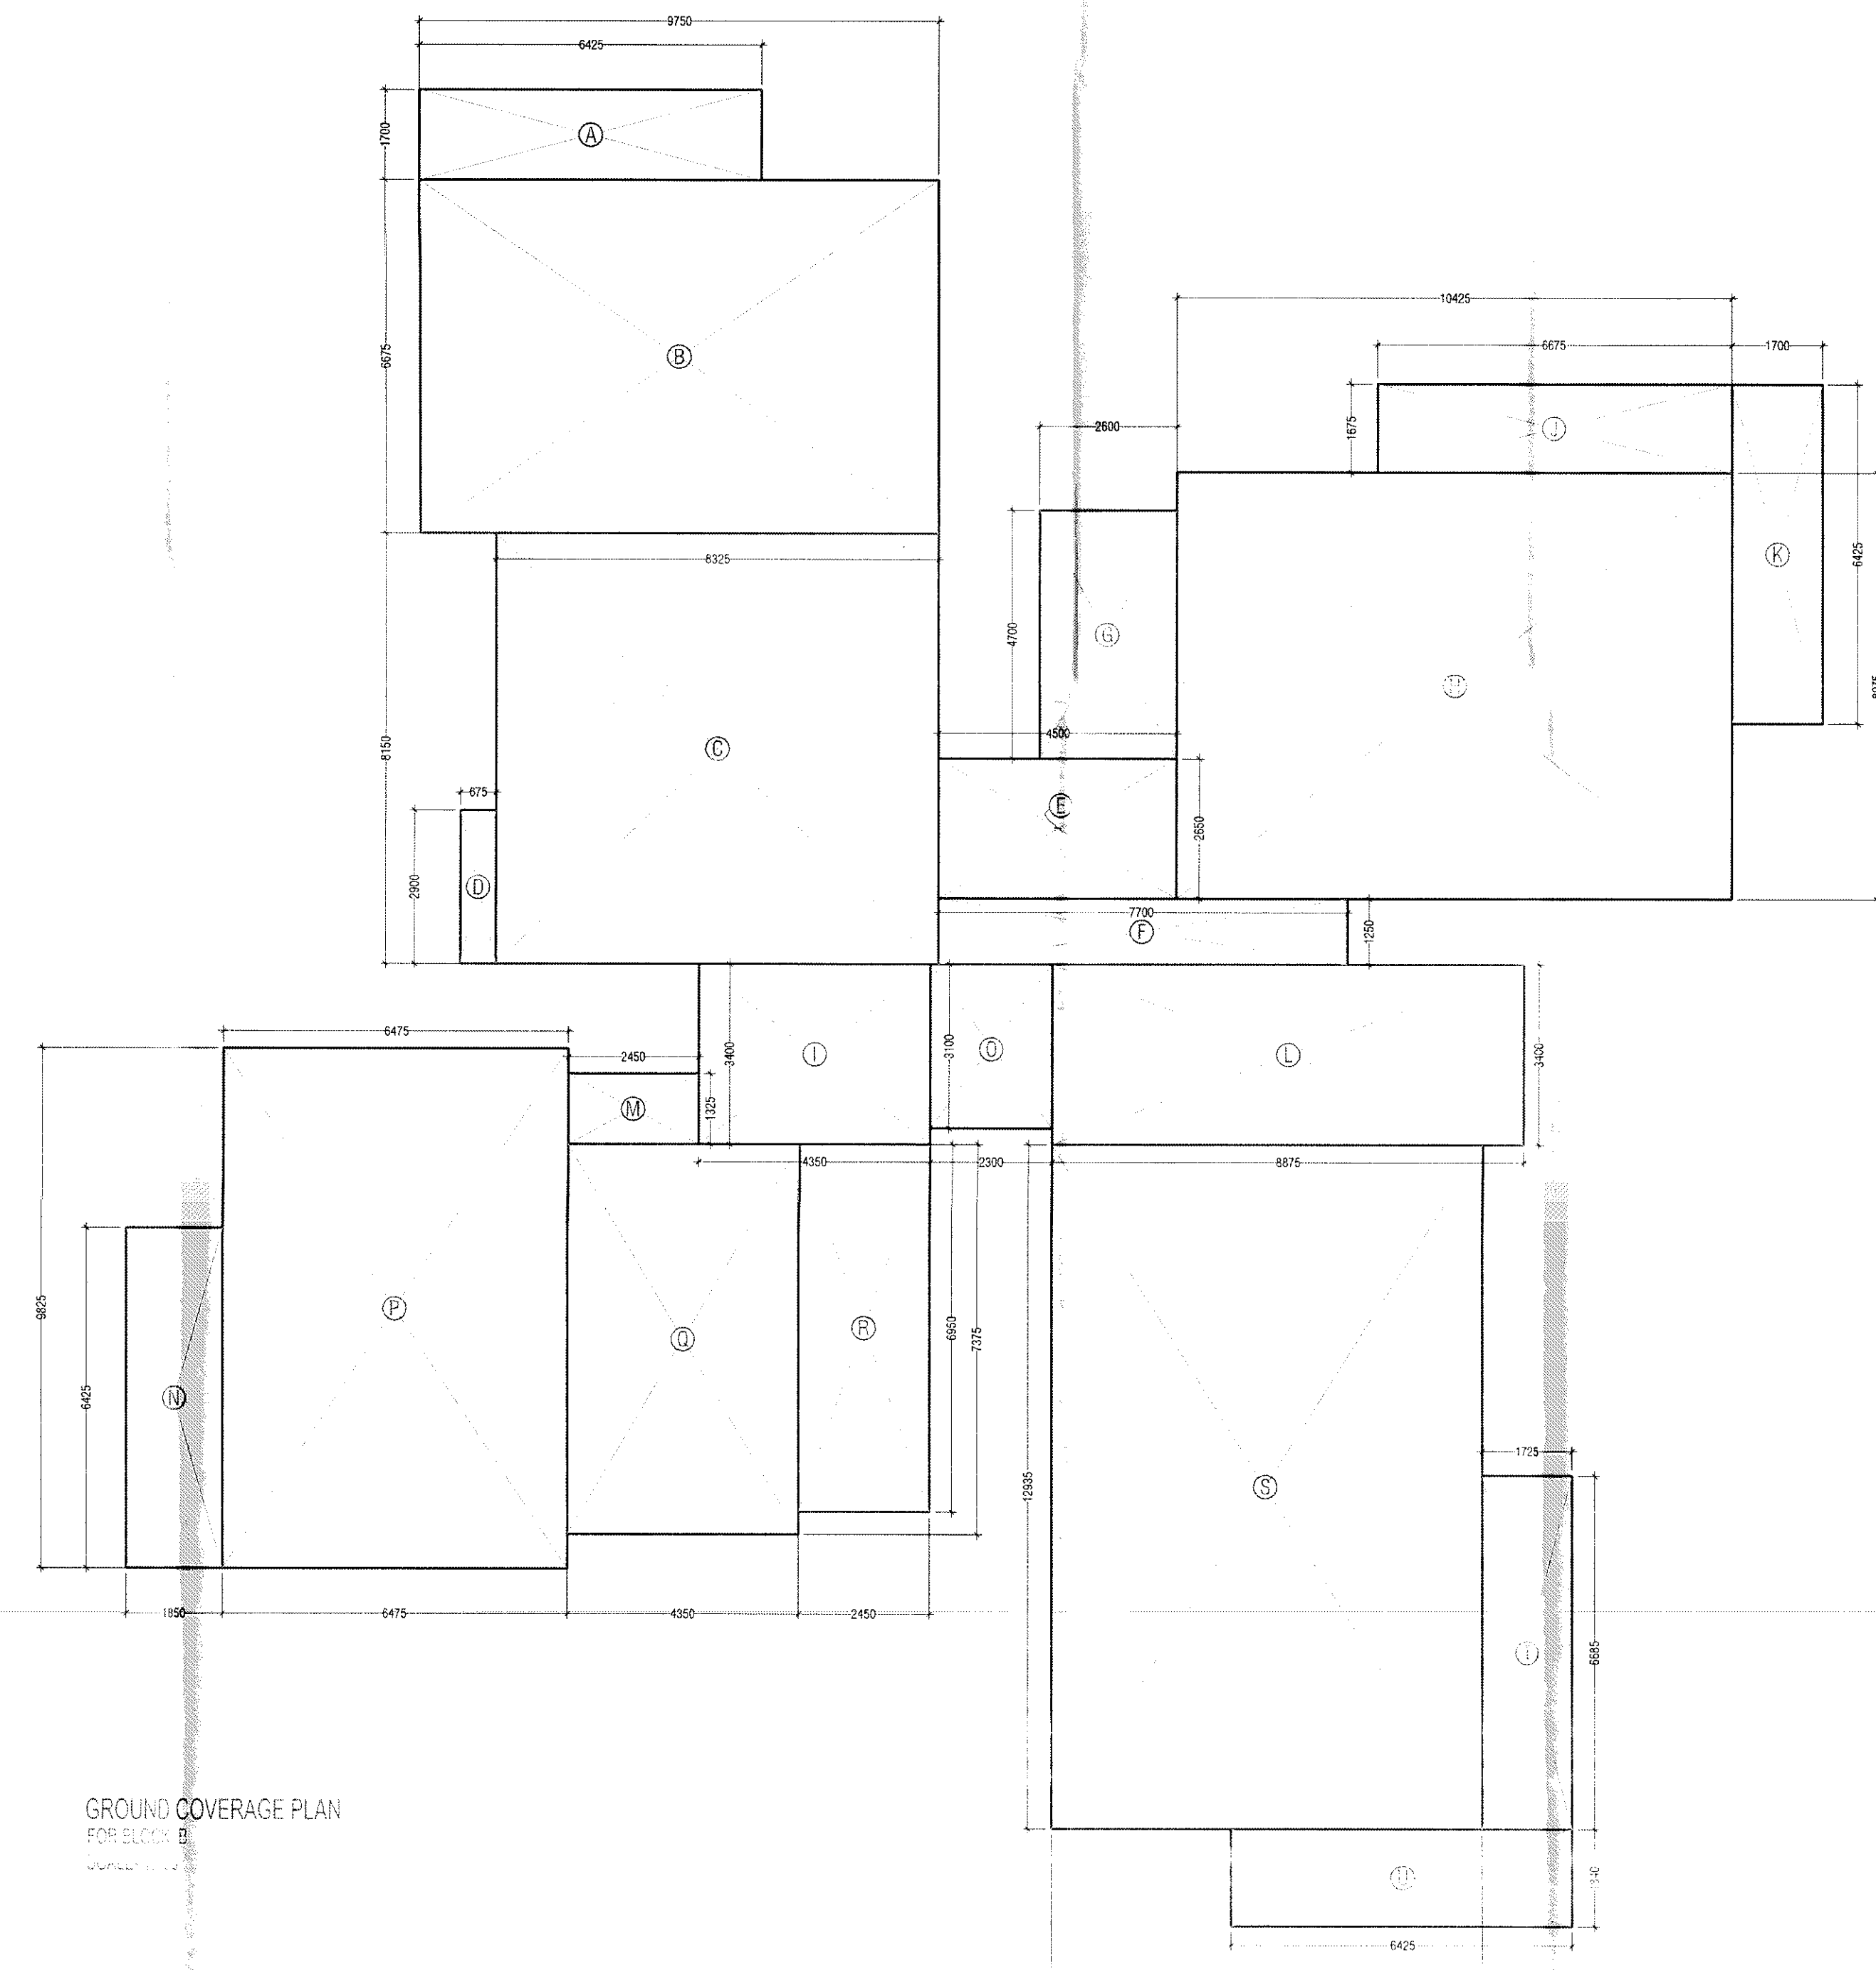


FLOOR AREA - (2ND TO 24TH FLOOR) FOR BLOCK B				
NO.	WIDTH	LENGTH	No.s	AREA IN Sqm
ADDITIONS				
A	6.425	1.700	1	10.923
B	8.750	6.075	1	55.091
C	8.325	5.150	1	67.845
D	0.675	2.900	1	1.958
E	4.500	2.650	1	11.925
F	7.710	1.230	1	9.525
G	2.600	4.700	1	12.220
H	10.425	8.075	1	84.182
I	4.350	3.400	1	14.790
J	1.675	1.675	1	11.181
K	1.700	6.425	1	10.923
L	8.675	2.400	1	35.175
M	2.450	1.1305	1	3.246
N	6.425	1.850	1	11.886
O	2.330	3.100	1	7.190
P	6.475	8.805	1	63.017
Q	4.350	3.375	1	32.081
R	2.450	6.890	1	17.028
S	8.100	3.395	1	104.774
T	1.725	6.685	1	11.532
U	6.425	1.840	1	11.822
TOTAL ADDITIONS				593.945
SUBTRACTIONS				
1	0.450	0.800	4	1.440
2	3.375	1.825	1	0.894
3	2.100	0.200	0	0.430
4	2.500	1.900	2	9.500
5	1.180	3.000	0	5.900
6	1.255	0.275	2	1.038
7	2.150	1.000	1	1.290
8	2.250	0.650	1	1.4625
9	0.625	1.925	2	2.4063
TOTAL SUBTRACTIONS				23.967
TOTAL AREA				570.038

(GROUND COVERAGE AREA) - FOR BLOCK B				
NO.	WIDTH	LENGTH	Nos.	AREA IN Sqm
ADDITIONS				
A	6.425	1.700	1	10.923
B	5.750	8.675	1	65.081
C	8.325	8.150	1	67.849
D	0.675	2.900	1	1.958
E	4.500	2.560	1	11.505
F	7.700	1.250	1	9.626
G	2.600	4.400	1	12.220
H	10.425	8.075	1	84.182
I	4.350	3.400	1	14.790
J	6.675	1.675	1	11.181
K	1.700	6.425	1	10.923
L	2.875	10.300	1	30.175
M	4.450	1.325	1	3.246
N	6.425	1.850	1	11.086
O	2.300	7.100	1	16.330
P	6.475	8.925	1	63.617
Q	4.350	7.375	1	32.081
R	2.450	6.950	1	17.038
S	8.100	12.935	1	106.774
T	1.725	2.665	1	11.532
U	6.425	1.840	1	11.822
TOTAL ADDITIONS				593.946
SUBTRACTIONS				
			0	0.000
TOTAL SUB TRACTIIONS				0.000
TOTAL GROUND COVERAGE AREA				593.946

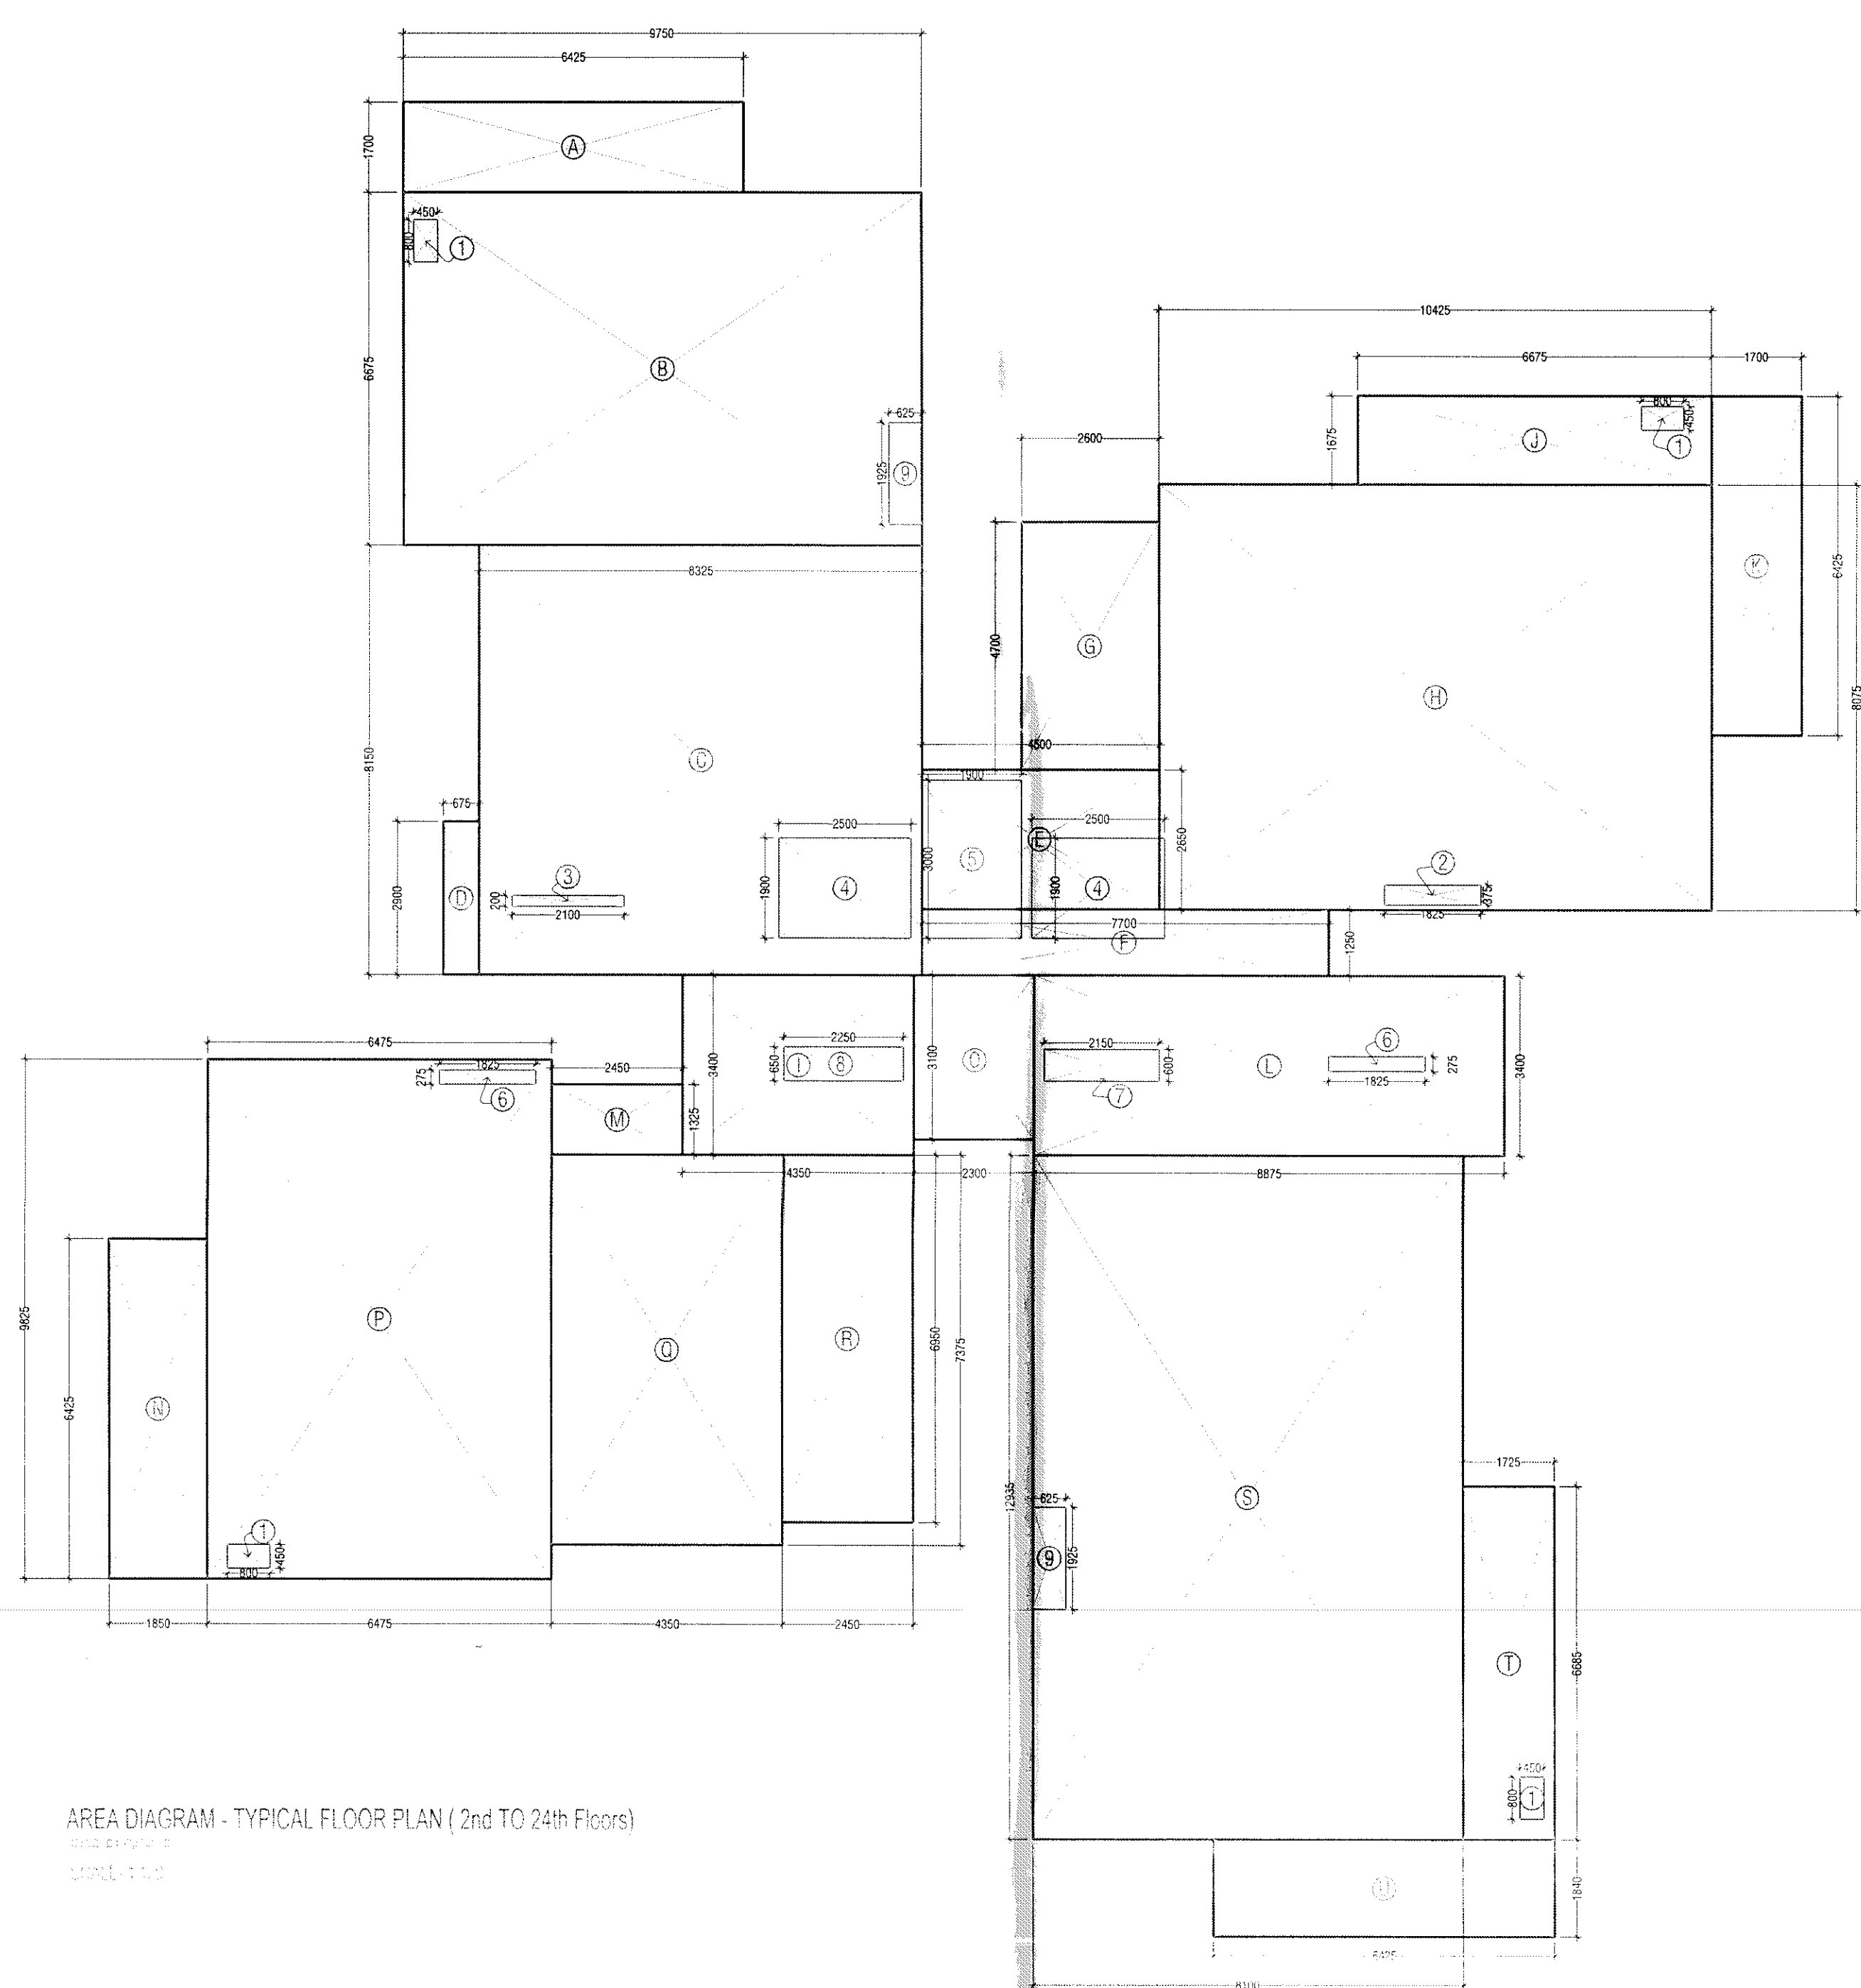

- ### Notes
1. ALL LIFTS SHALL HAVE 100% POWER BACK-UP.
 2. ALL ELECTRICAL INSTALLATIONS SHALL BE AS PER PROVISIONS OF NBC.
 3. VENTILATION IN BASEMENTS SHALL BE AS PER RELEVANT NBC PROVISIONS 12- 15 AIR CHANGES PER HOUR FOR NORMAL OPERATION 30 AIR CHANGES PER HOUR FOR OPERATION IN CASE OF FIRE.
 4. FIRE-FIGHTING / SAFETY PROVISIONS WILL BE AS PER RELEVANT NBC PROVISIONS
 5. BUILDING STRUCTURE DESIGNED EARTH QUAKE RESISTANT
 6. ALL RAMPS ARE IN 1:10 SLOPE FOR CARS & 1:20 FOR HANDICAPS UNTIL UNLESS SPECIFIED
 7. 200mm WIDE (AAC) BLOCKS SHALL BE USED FOR EXTERNAL WALLS & 100 mm WIDE (AAC) BLOCKS SHALL BE USED FOR INTERVAL WALLS.
 8. KITCHEN & TOILET EXHAUST FAN PROVIDER / MECHANICALLY LIFT & VENTILATED.

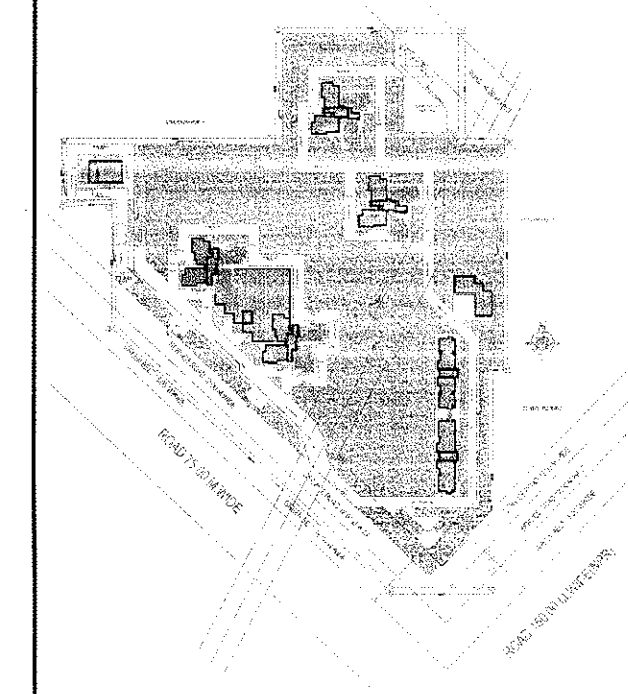

SANCTIONED





D.T.P. (HQ) S.D.P. (2) C.T.P. (Hr)
 Member Secretary Member B.F.C. Chairman B.F.C.

B.F.C.






M PA ATP

Architects Signature
BALJEET KUMAR, Architect
Council of Architecture
Registration No. CA/2008/42228

Clients
M/S MAHAGORI ESTATES PVT. LTD.

Architects
Arcop Associates Pvt. Ltd.
E-106, Greater Kailash Enclave - I
New Delhi-110048

Job Title
"PROPOSED Building Plan of Group Housing scheme on land measuring 11.25 ACRES (license no. 104 of 2011 dated 11/12/2011) in Sector 102, Gurgaon Manesar Urban Complex being developed by MAHAGORI ESTATES PVT. LTD.

Job No. 2011/68		Drawing No. A-18
Drawn ROHIT	Checked BK	
Date 07.02.12	Scale 1:100	
		Revisions 0