


Notes

Key Plan

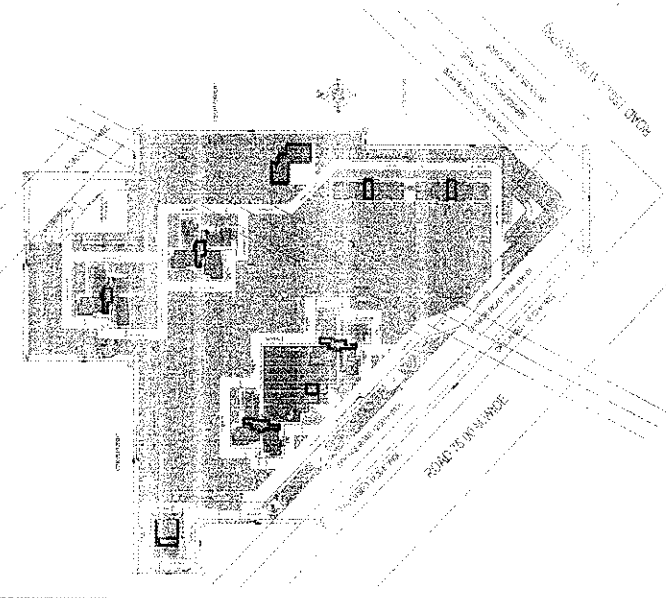

Architect's Signature
BALJEET KUMAR, Architect
Registration No. CA0084228

Owner's Signature
ATMIS MAHAGORI ESTATES PVT. LTD.
Stamp: ATMIS MAHAGORI ESTATES PVT. LTD.
Date: 11/12/2021

Architect
ACOD Associates Pvt. Ltd.
Stamp: ACOD ASSOCIATES PVT. LTD.
Date: 11/12/2021


Sanctioned
To be used for application with
Memo No. 311/2021-22, Dtd. 11/12/21

Job Title
ATMIS MAHAGORI Building Plan of Group Housing
scheme on land measuring 1.24 ACRES (License
no. 104 of 2011 dated 11/12/2021) in Sector 102,
Gurgaon Mezzar (non-Comdable being
developed by ATMIS MAHAGORI ESTATES PVT. LTD.)

SECTION
BLOCK - A

Job No.
2017/168
Drawing No.
A-16
Scale
1:100
Date
05.02.12
Revisions
01

SECTION BB

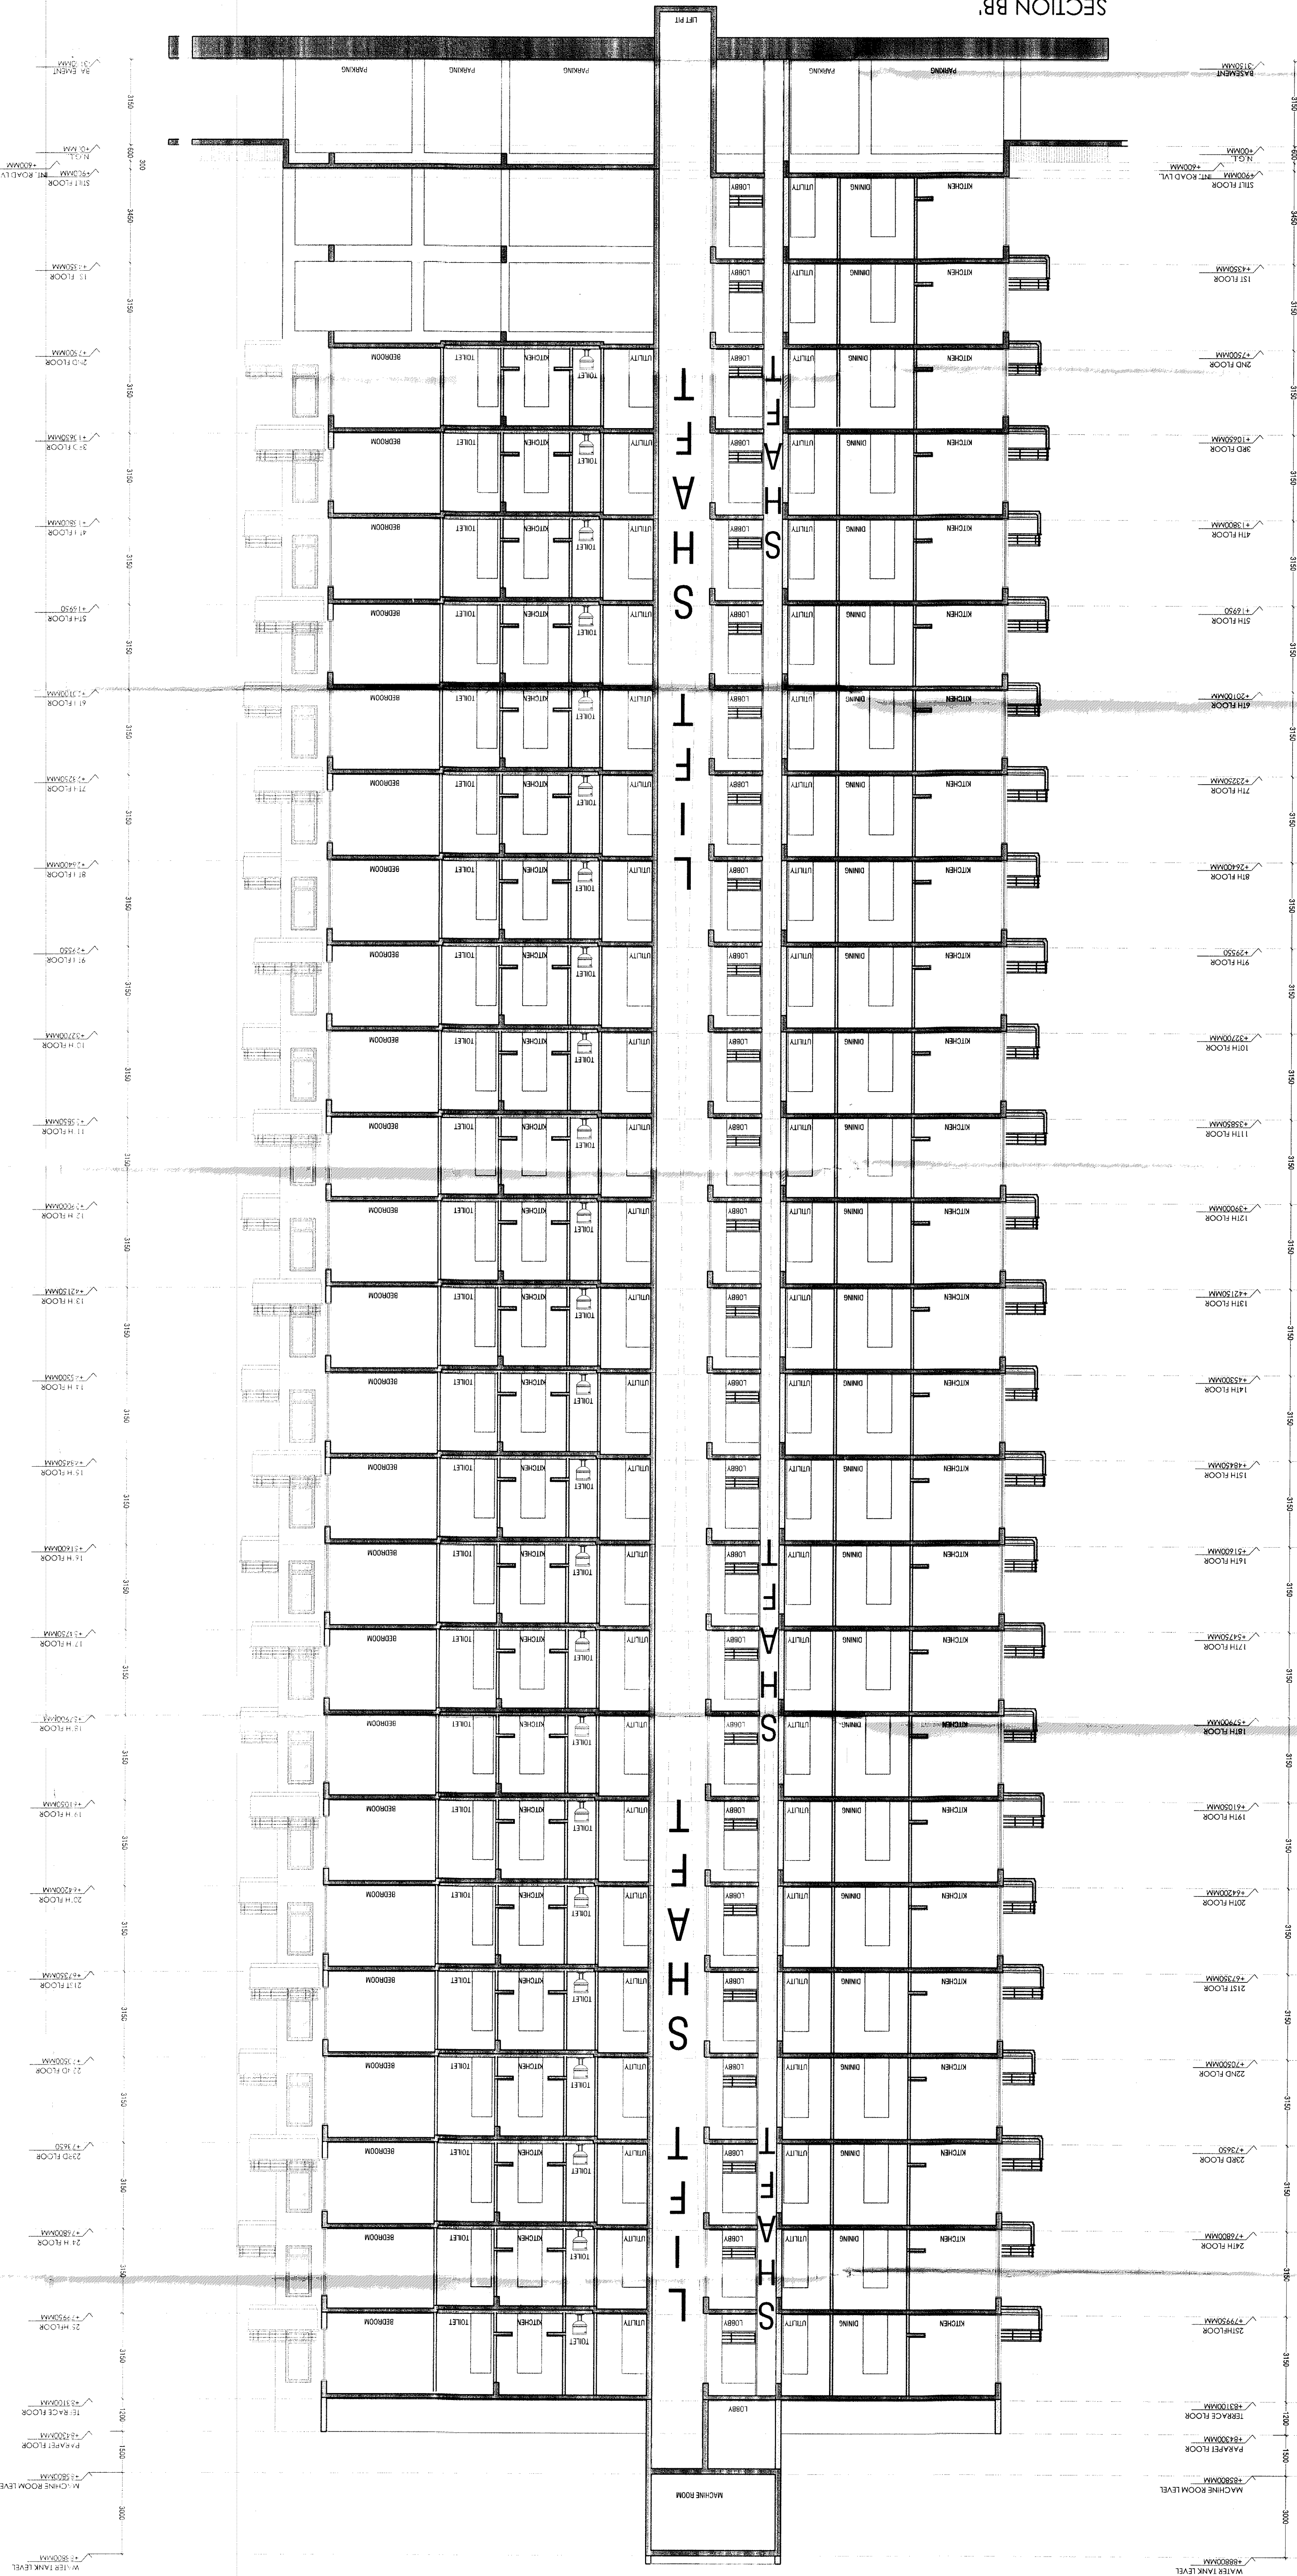

SECTION AA

