



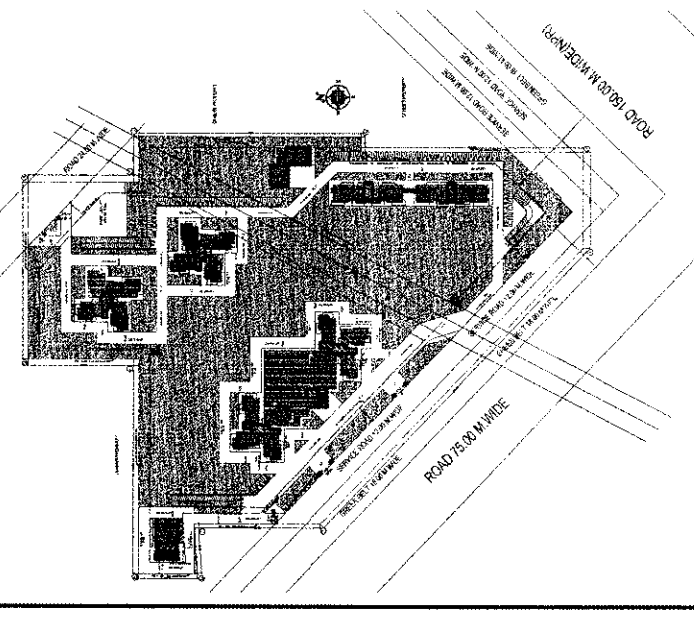


Architect's Signature
BALJEET KUMAR, Architect
Registration No. 0470844238
Gurgaon, Haryana
Owner's Signature
MS MAHAGOR ESTATES PVT. LTD.
To be used in connection with the project
Drawing No. 2011/68
Scale 1:100
Revision 01


Architect
ACCOP ASSOCIATES PVT. LTD.
Plot No. 10, Sector 102, Gurgaon
Haryana 122001
Drawing No. 2011/68
Scale 1:100
Revision 01

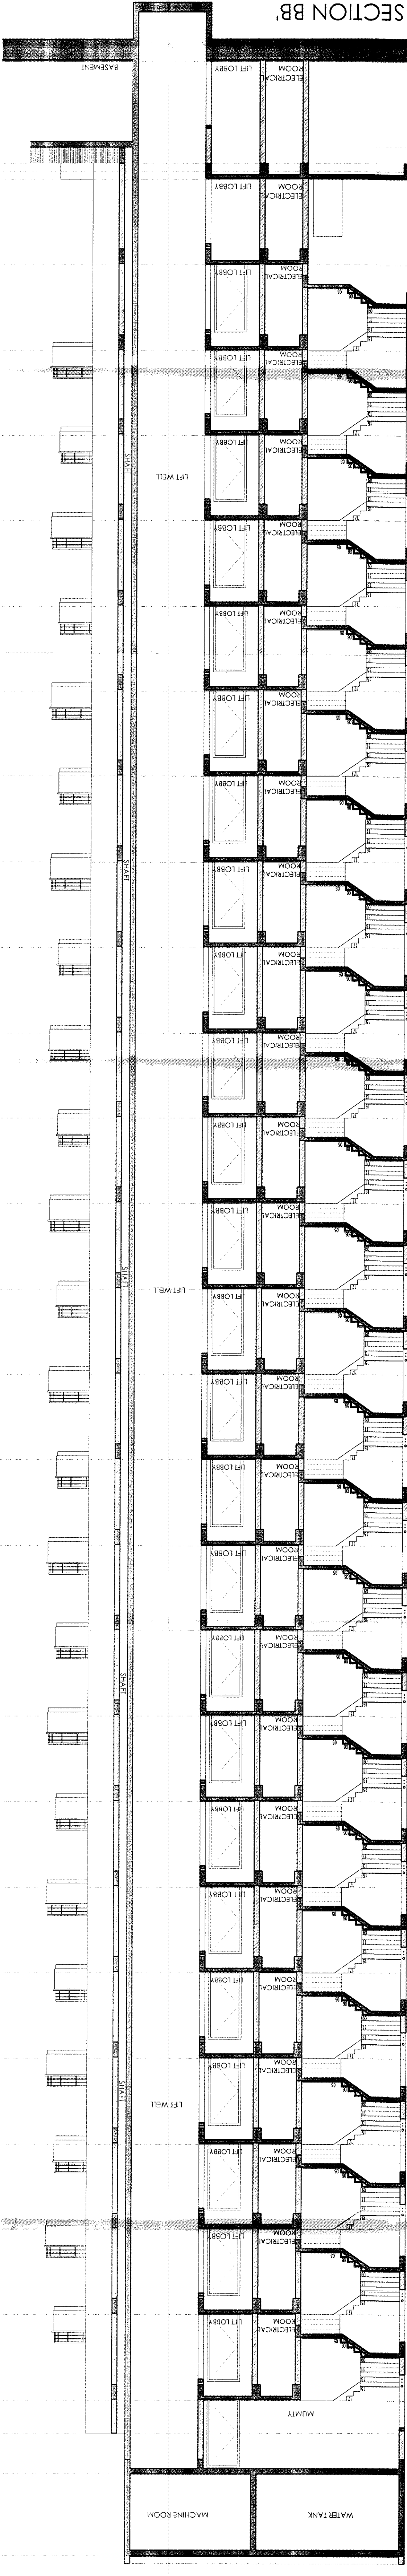

SECTION BB

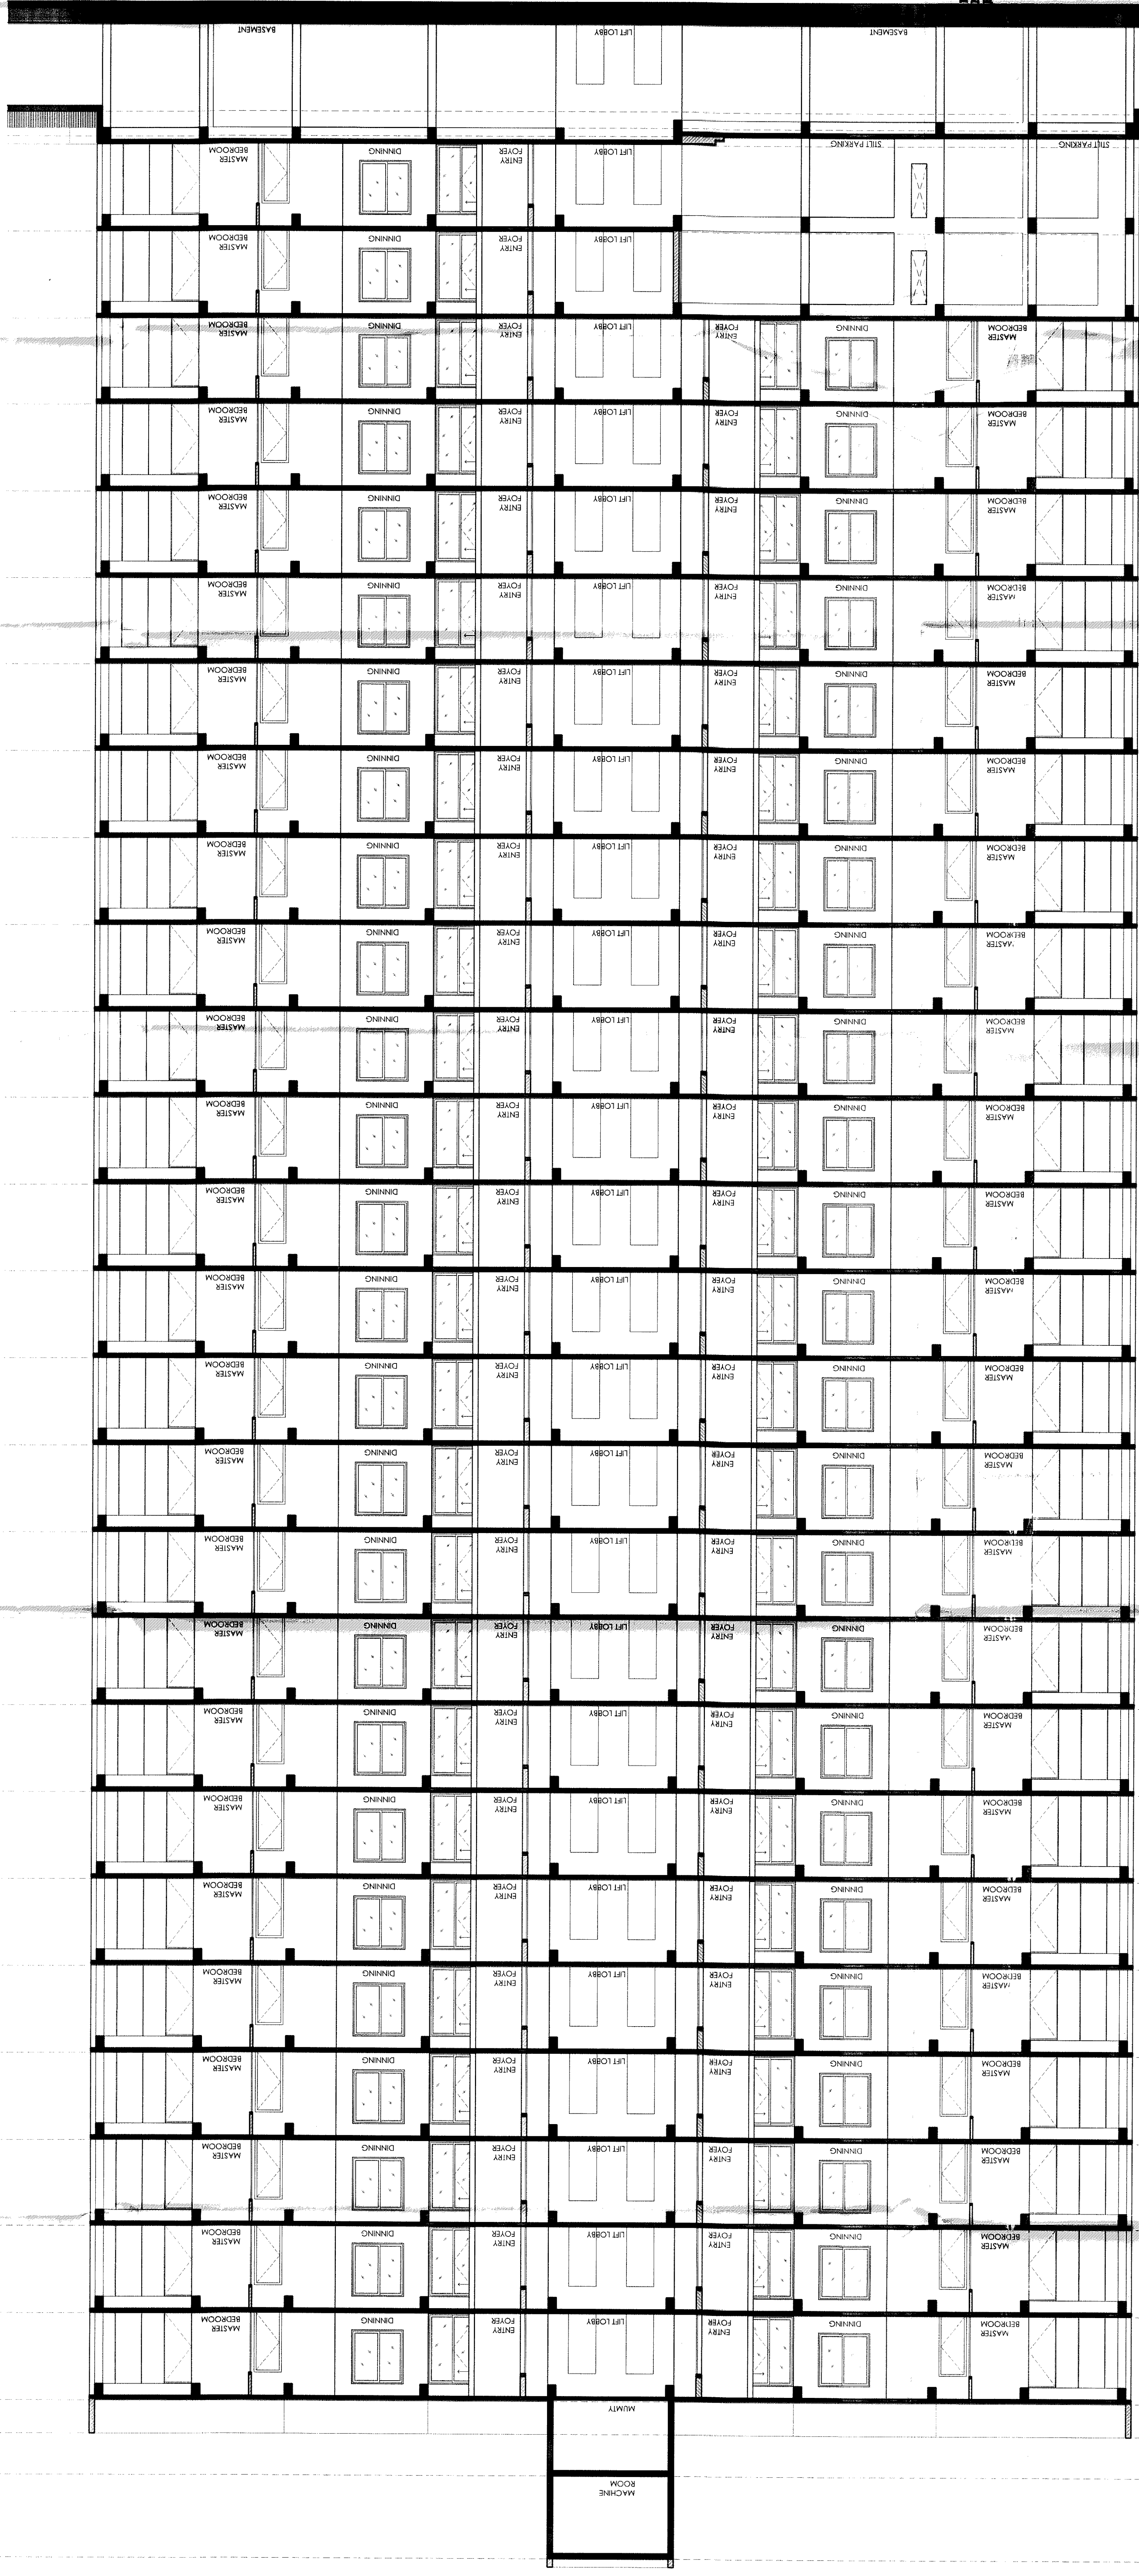

SECTION BB

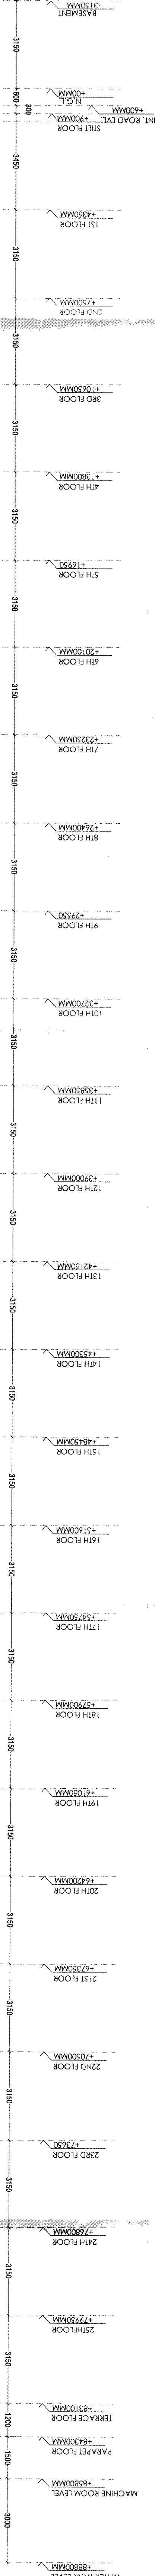

SECTION BB