
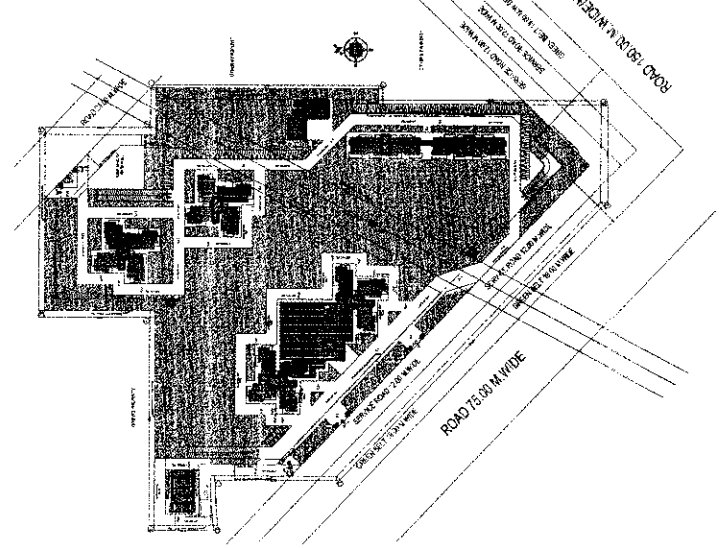
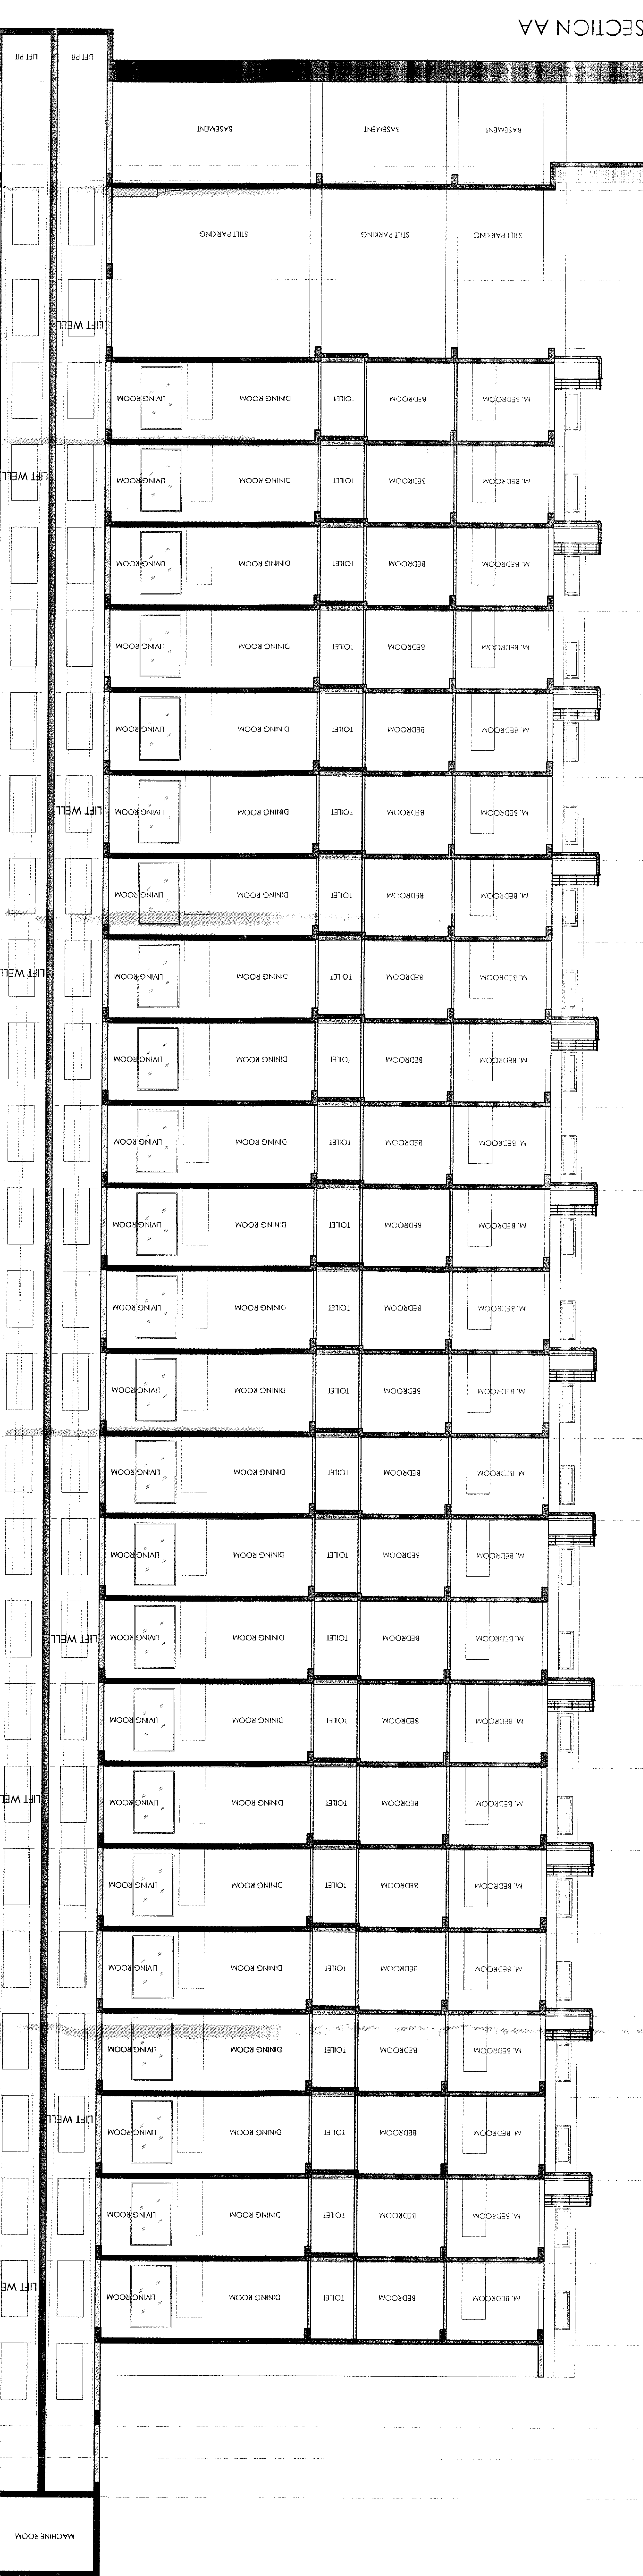


Notes

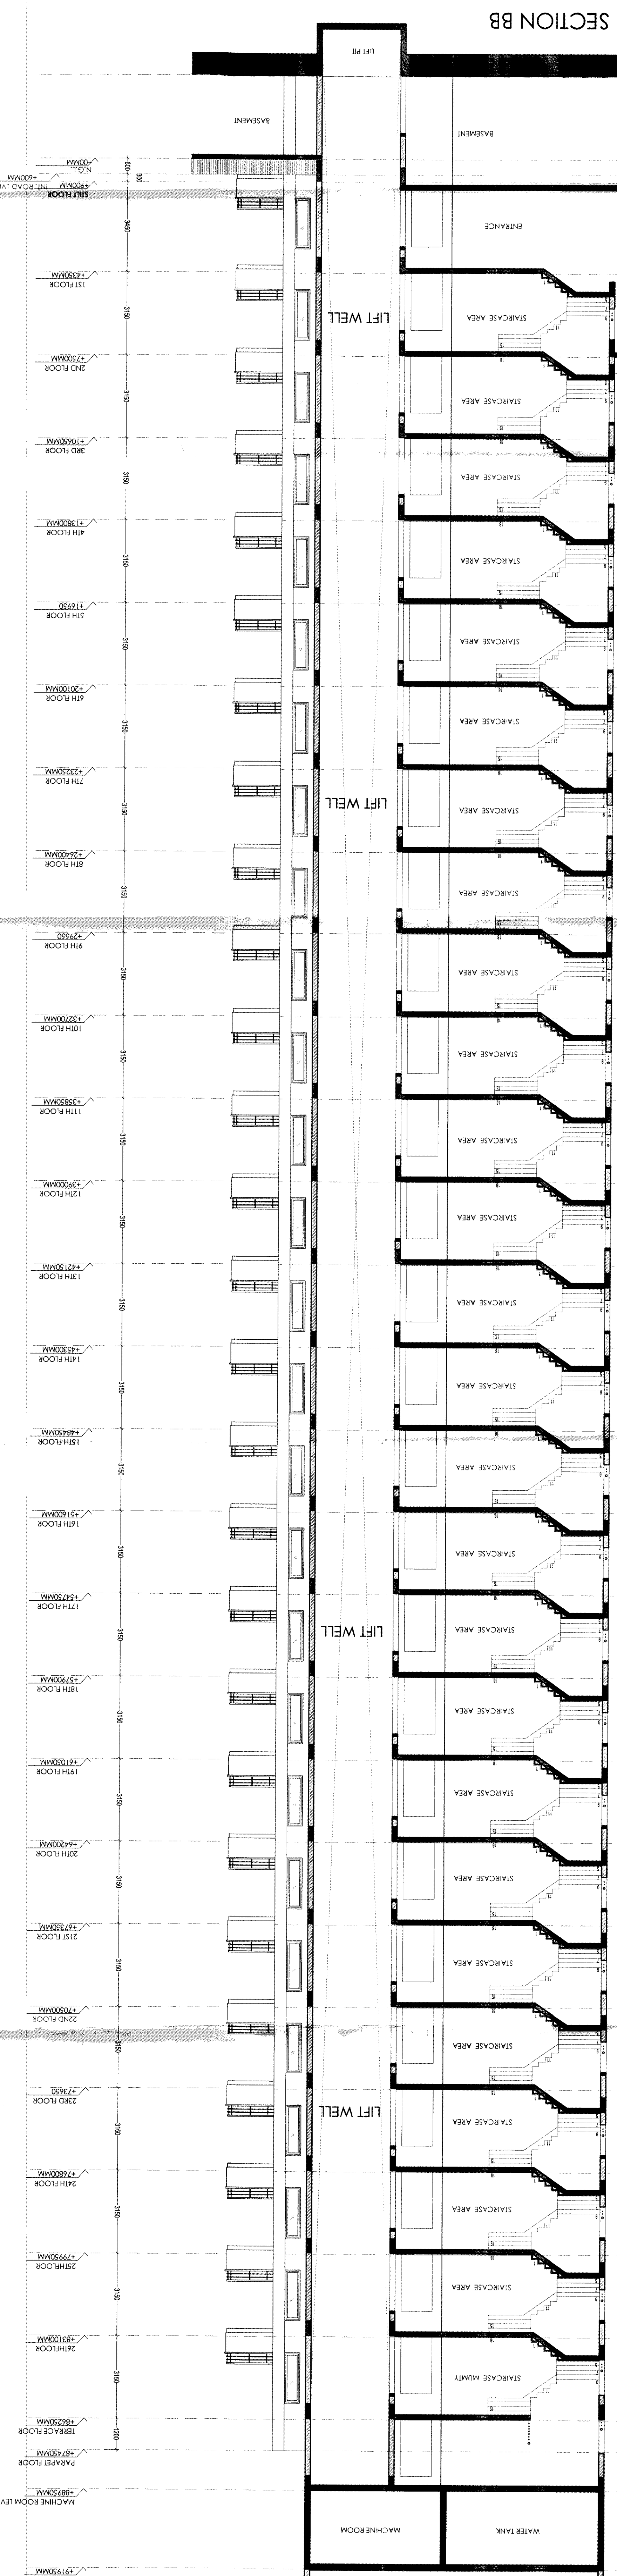

Architect's Signature: *[Signature]*
Architect: **BALEET KUMAR**, Architect
Registration No. C-20084228

Owner's Signature: *[Signature]*
Owner: **M/S MAHAGORI ESTATES PVT. LTD.**

Client: **M/S MAHAGORI ESTATES PVT. LTD.**

Architects: **ARCOP ASSOCIATES PVT. LTD.**
B-1/1, Ganga Nagar, New Delhi - 110028

Approved Building Plan of Group Housing scheme on land measuring 1.25 ACRES (license no. 104 of 2011 dated 11/12/2011) in Sector 102, Gurgaon, Haryana Urban Cooperative Society being **MAHAGORI ESTATES PVT. LTD.**

Drawing No. **MAHAGORI ESTATES PVT. LTD.**

Scale: 1:100

Sheet: **A-36**

Revisions: **100212**