


KEY PLAN

SECTOR 58

SECTOR 59

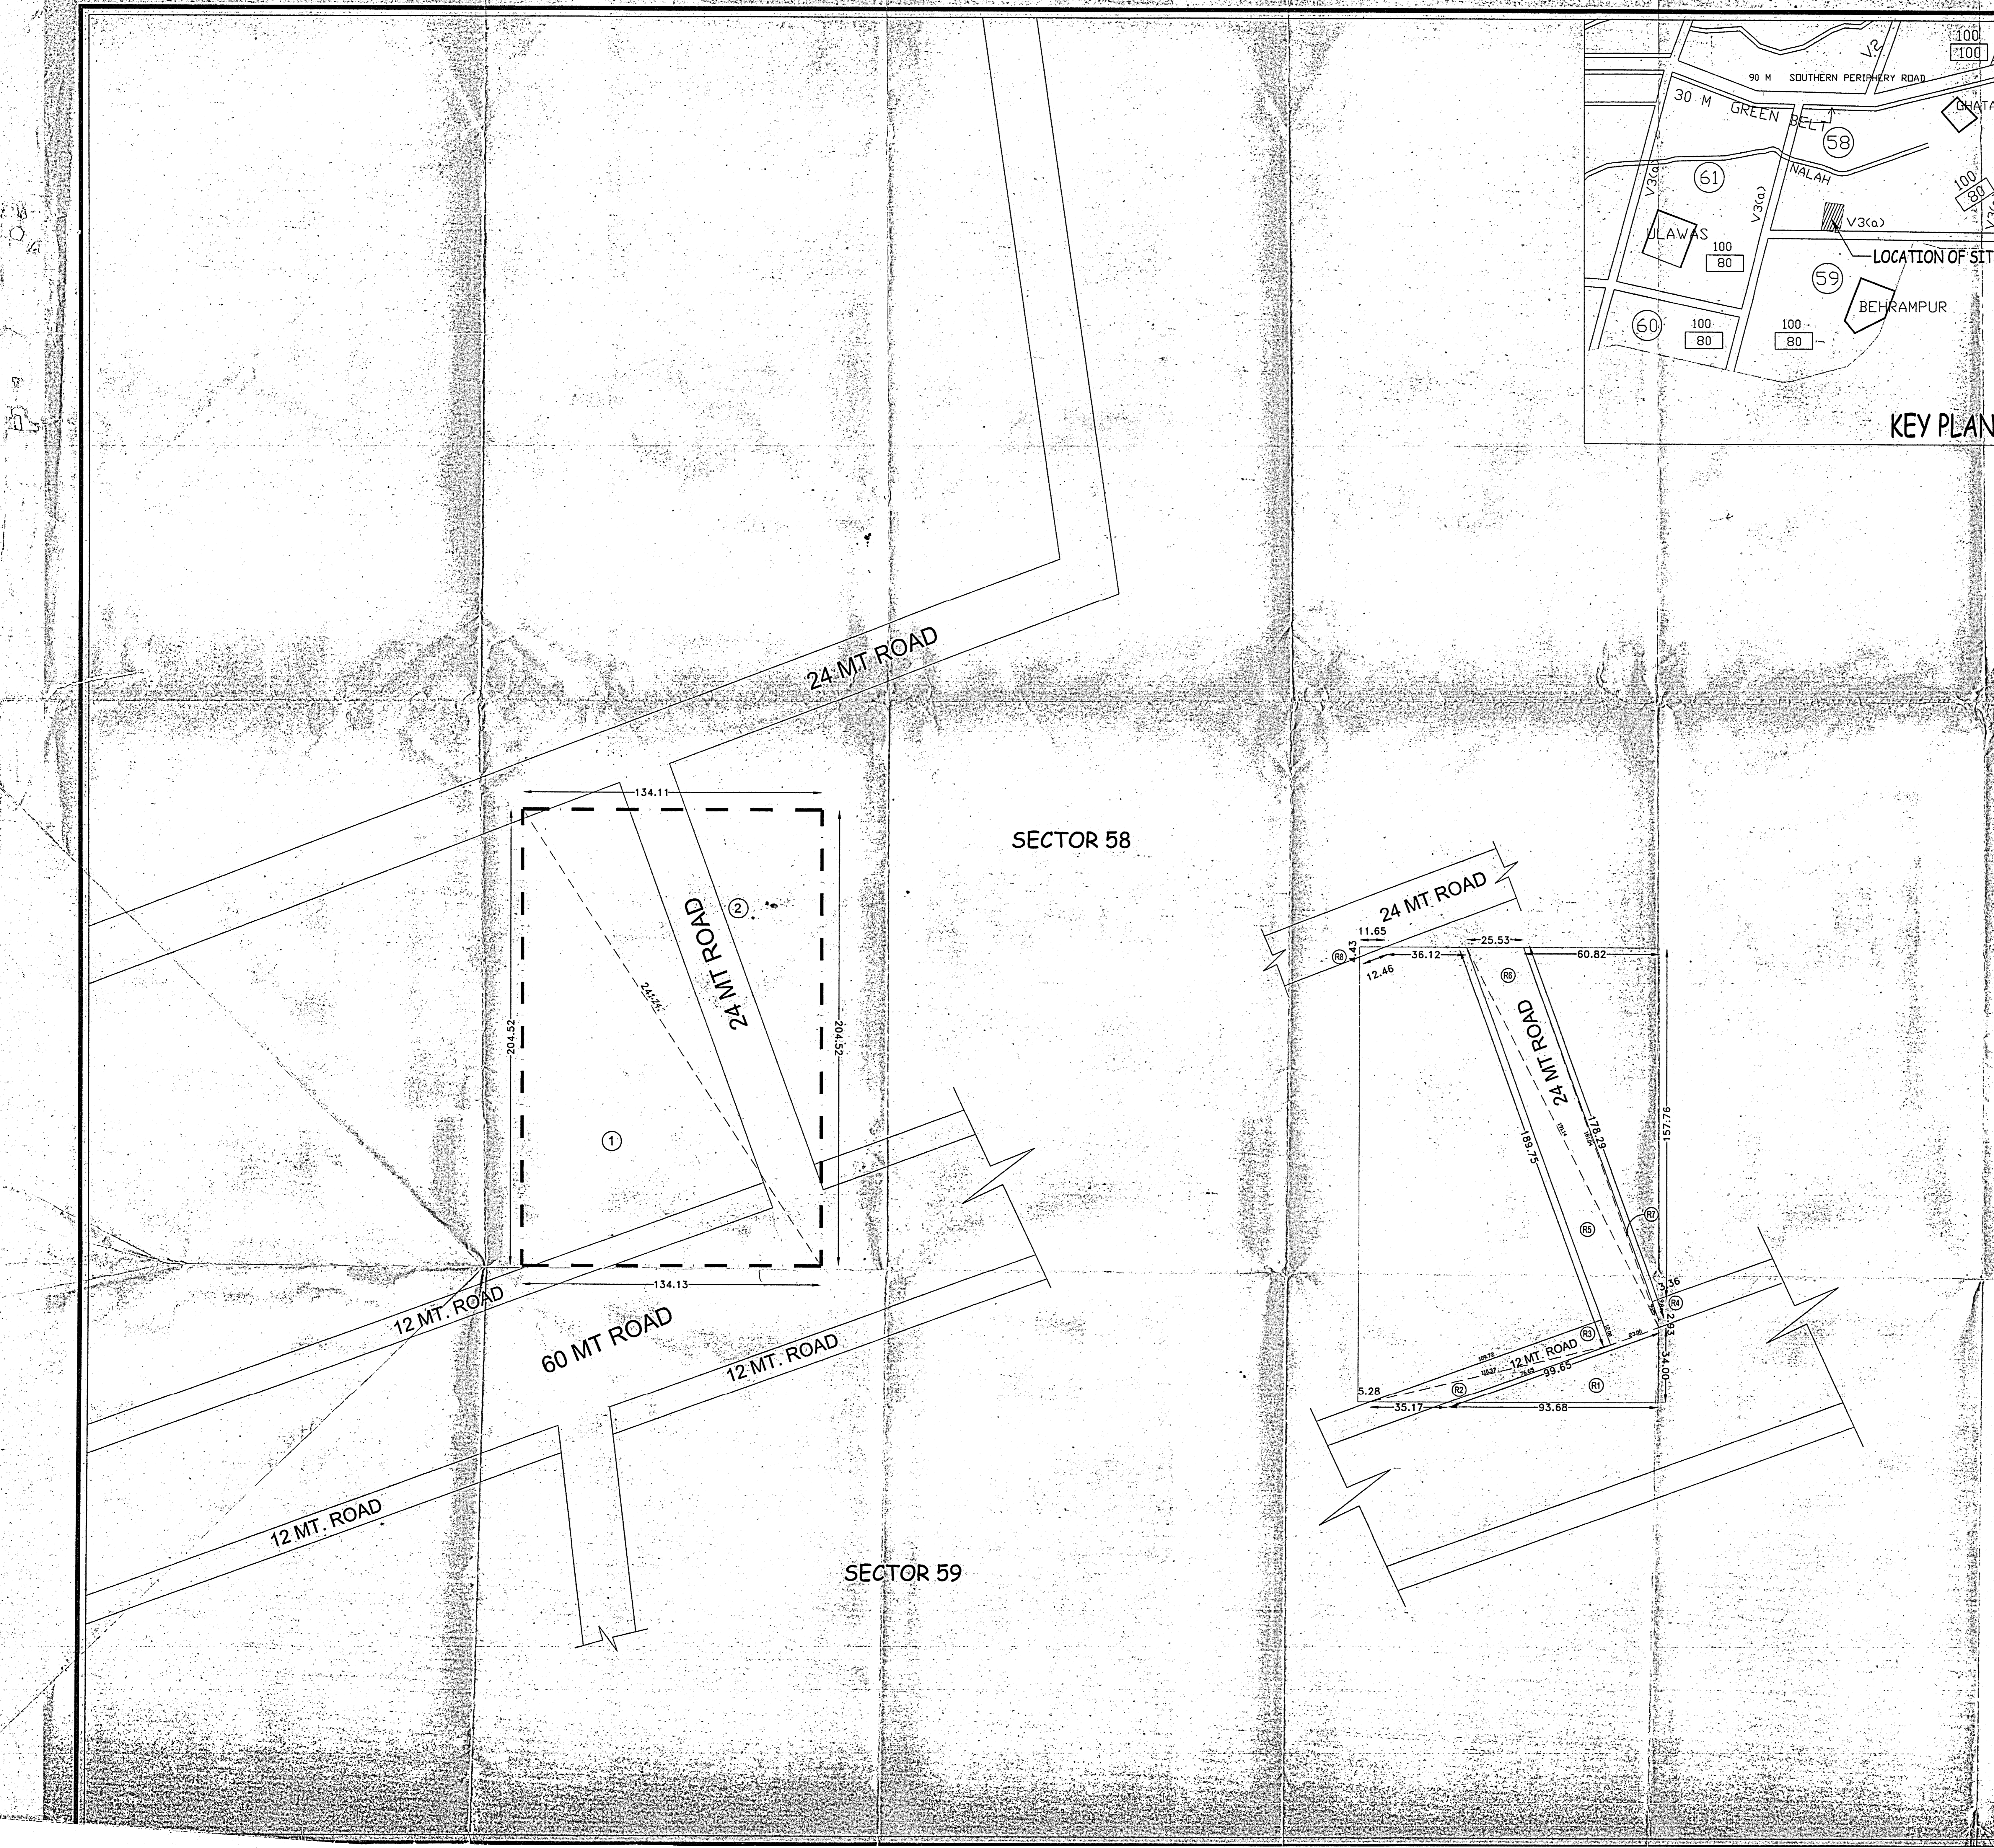

AREA CALCULATION FOR CYBER PARK SECTOR-58, GURGAON

S NO	A	B	C	d	S=(A+B+C)/2	S-A	S-B	S-C	(e*f*g*h)	Sqmt(l)
a	b	c	d	e	f	g	h	i	j	
1	134.13	204.52	241.24		289.945	155.815	85.425	48.705	187967784.699	13710.134
2	134.11	204.52	241.24		289.935	155.825	85.415	48.695	187912770.691	13708.128
									T. AREA IN SQM	27418.262
									T. AREA IN ACS.	6.775

LAND ON 60 M WIDE ROAD

NO.	A	B	C	d	S=(A+B+C)/2	S-A	S-B	S-C	(e*f*g*h)	Sqmt(l)
a	b	c	d	e	f	g	h	i	j	
R1	99.65	34.00	93.68		113.665	14.015	79.665	19.985	2536247.15	1592.5599
									AREA IN SQM	1592.5599
									AREA IN ACS.	0.3935

LAND ON 24 M WIDE ROAD

NO.	A	B	C	d	S=(A+B+C)/2	S-A	S-B	S-C	(e*f*g*h)	Sqmt(l)
a	b	c	d	e	f	g	h	i	j	
R5	23.00	189.75	191.14		201.945	178.945	12.195	10.805	4761669.50	2182.1250
R6	25.63	191.14	181.04		198.855	173.325	7.715	17.815	4737175.57	2176.5054
R7	181.04	178.29	2.93		181.120	0.090	2.840	178.200	8250.09	90.8300
R8	11.65	4.43	12.46		14.270	2.620	9.840	1.810	665.88	25.8047
									AREA IN SQM	4475.2651
									AREA IN ACS.	1.1059

LAND ON 12 M WIDE ROAD

NO.	A	B	C	d	S=(A+B+C)/2	S-A	S-B	S-C	(e*f*g*h)	Sqmt(l)
a	b	c	d	e	f	g	h	i	j	
R2	110.37	35.17	76.65		111.095	0.725	75.925	34.445	210641.29	458.9567
R3	109.72	110.37	12.00		116.045	3.325	5.675	104.045	433385.17	658.3200
R4	3.36	9.84	9.25		11.225	7.865	1.385	1.975	241.49	15.5400
									AREA IN SQM	1132.8167
									AREA IN ACS.	0.2799

NET PLANNED AREA = 49987 ACS.

JE AD SD ATP DFP

Project :-
DEMARICATION PLAN OF 6.775Acs. CYBER PARK
IN SECTOR 58, VILLAGE BEHRAMPUR, GURGAON
HARYANA

Scale :-
1 : 1000

Date :-
OCT 2010

Dwg. No. :-
GB/CP/58/DP

Authorised Signatory
M. FARVATI
TOWN PLANNER
Architect/Town Planner