



ANNEXURE-2.09

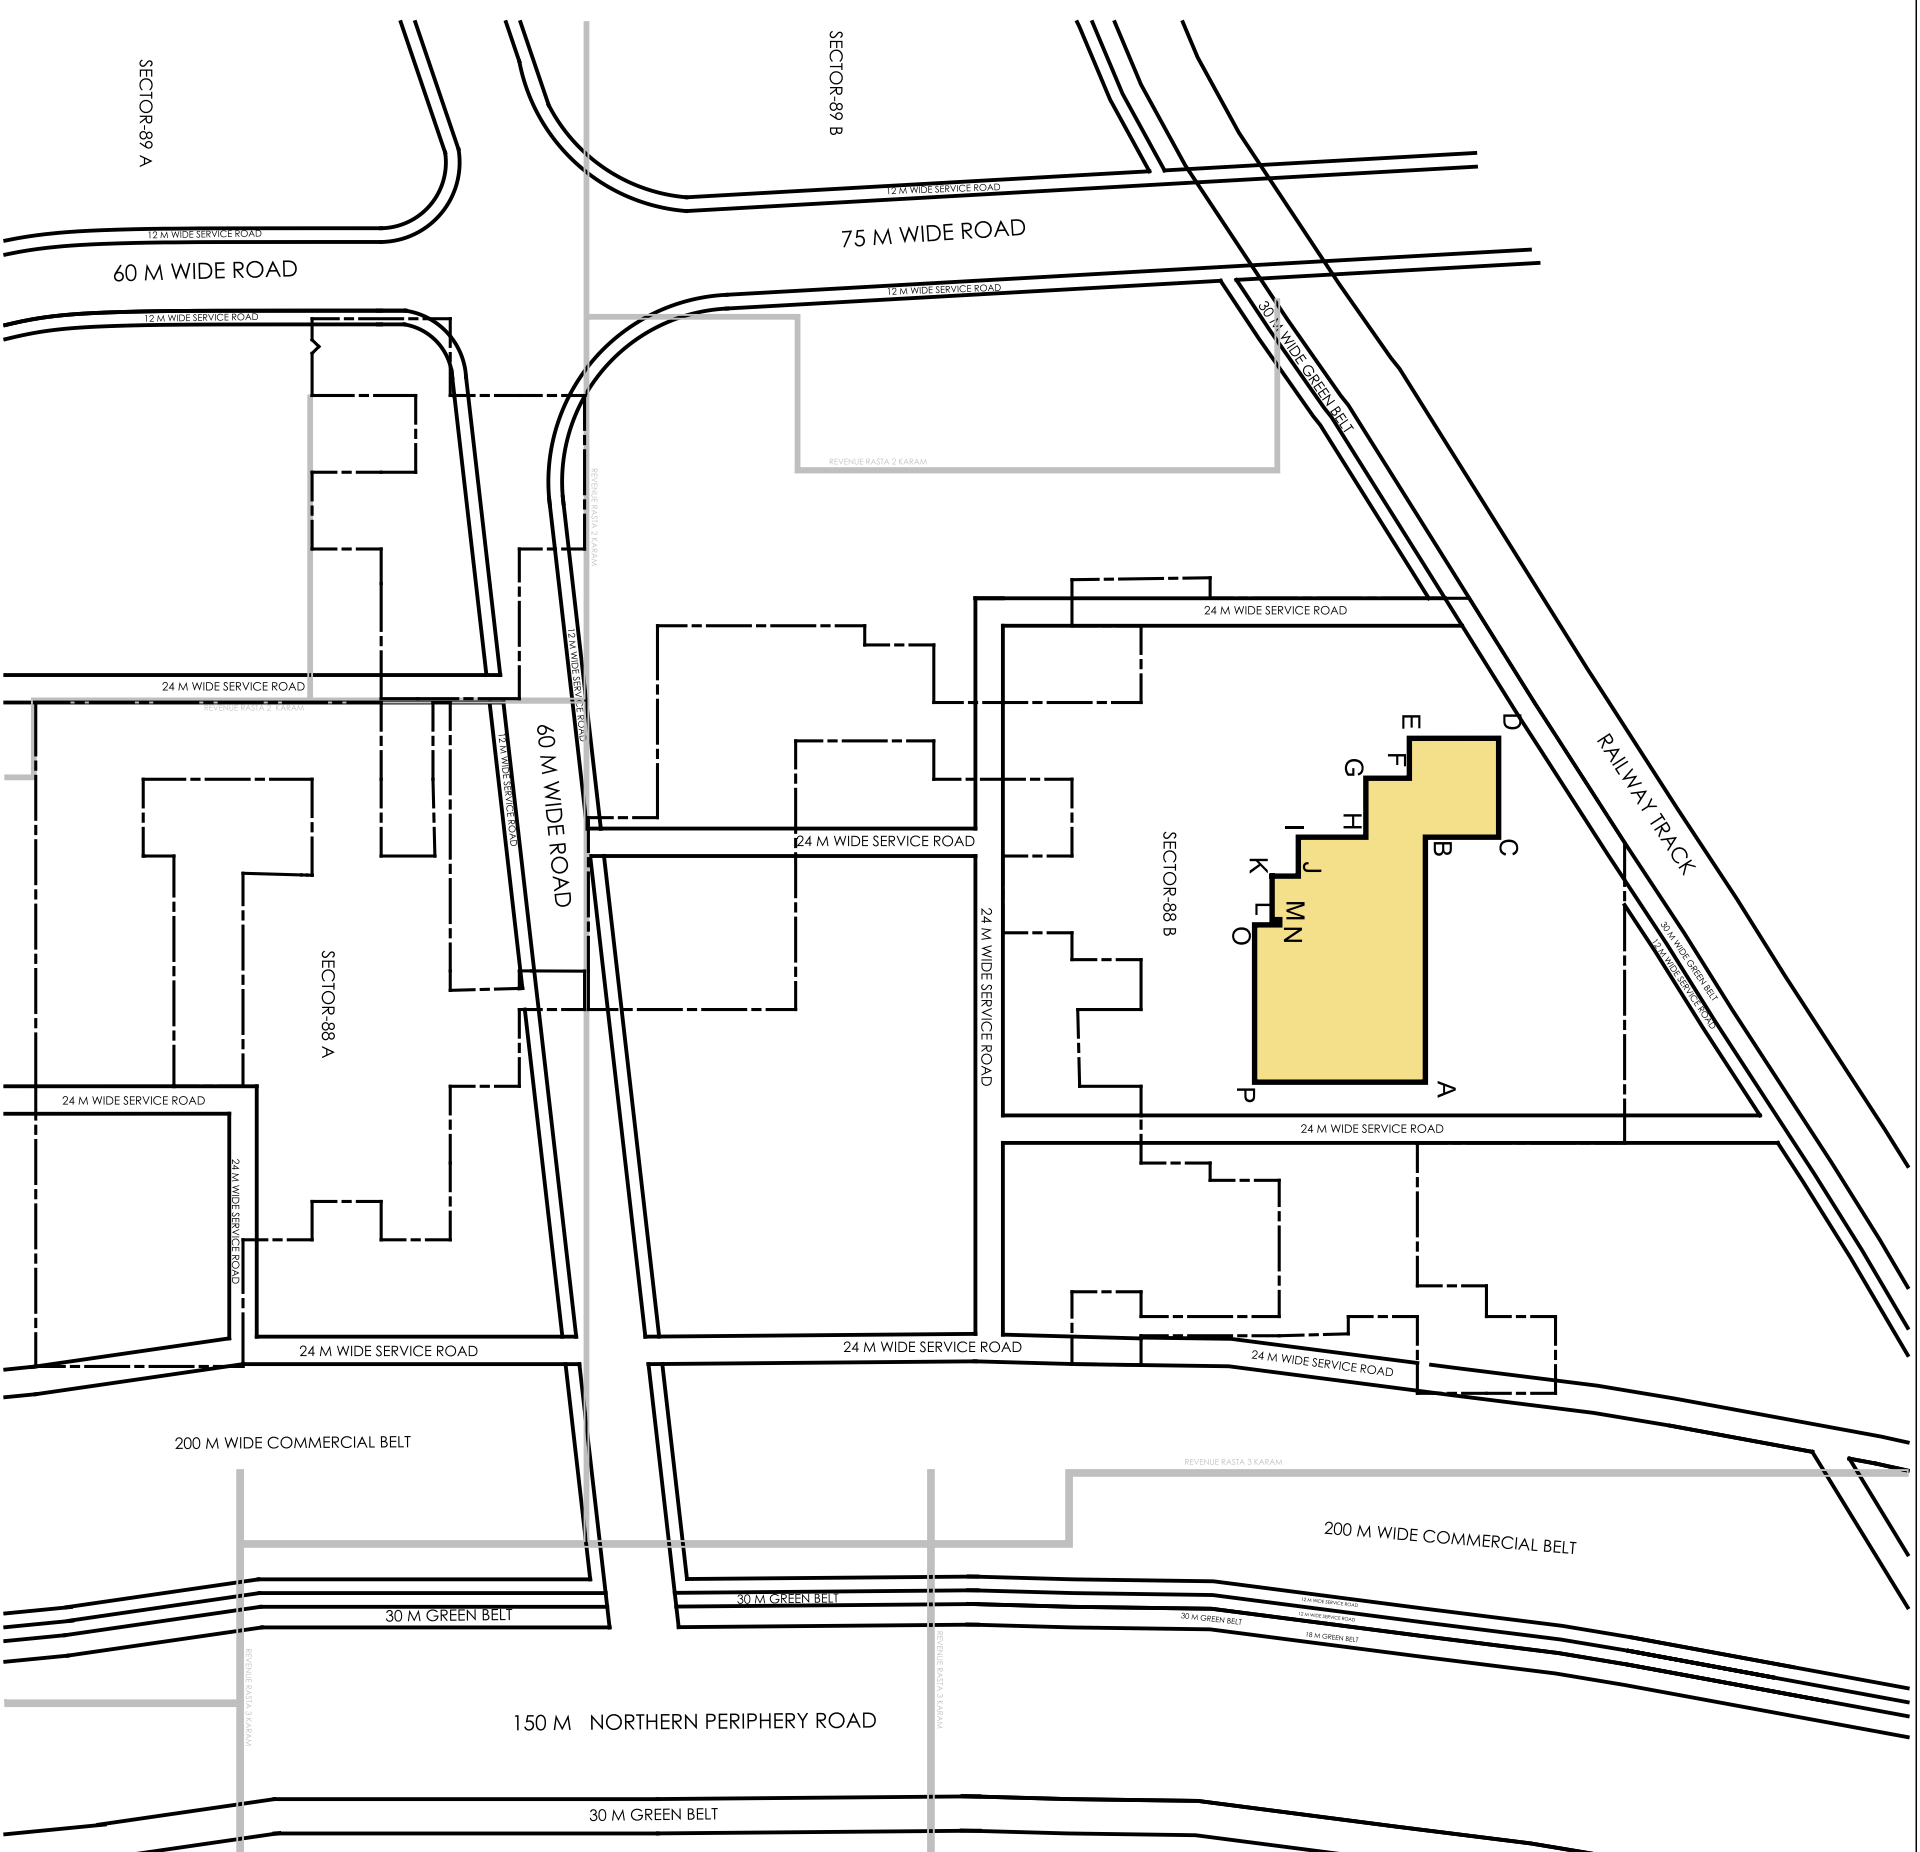

VATIKA XPRESSIONS		
	LATITUDE	LONGITUDE
A	28°26'44.78"N	76°57'17.04"E
B	28°26'44.76"N	76°57'9.32"E
C	28°26'46.70"N	76°57'9.28"E
D	28°26'46.85"N	76°57'5.99"E
E	28°26'44.25"N	76°57'5.95"E
F	28°26'44.27"N	76°57'7.33"E
G	28°26'42.92"N	76°57'7.29"E
H	28°26'42.96"N	76°57'9.12"E
I	28°26'41.06"N	76°57'9.12"E
J	28°26'41.04"N	76°57'10.50"E
K	28°26'40.31"N	76°57'10.46"E
L	28°26'40.30"N	76°57'11.62"E
M	28°26'40.44"N	76°57'11.63"E
N	28°26'40.45"N	76°57'11.84"E
O	28°26'39.81"N	76°57'11.81"E
P	28°26'39.82"N	76°57'16.92"E

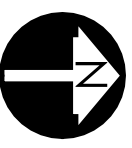

LOCATION PLAN- VATIKA EXPRESS CITY