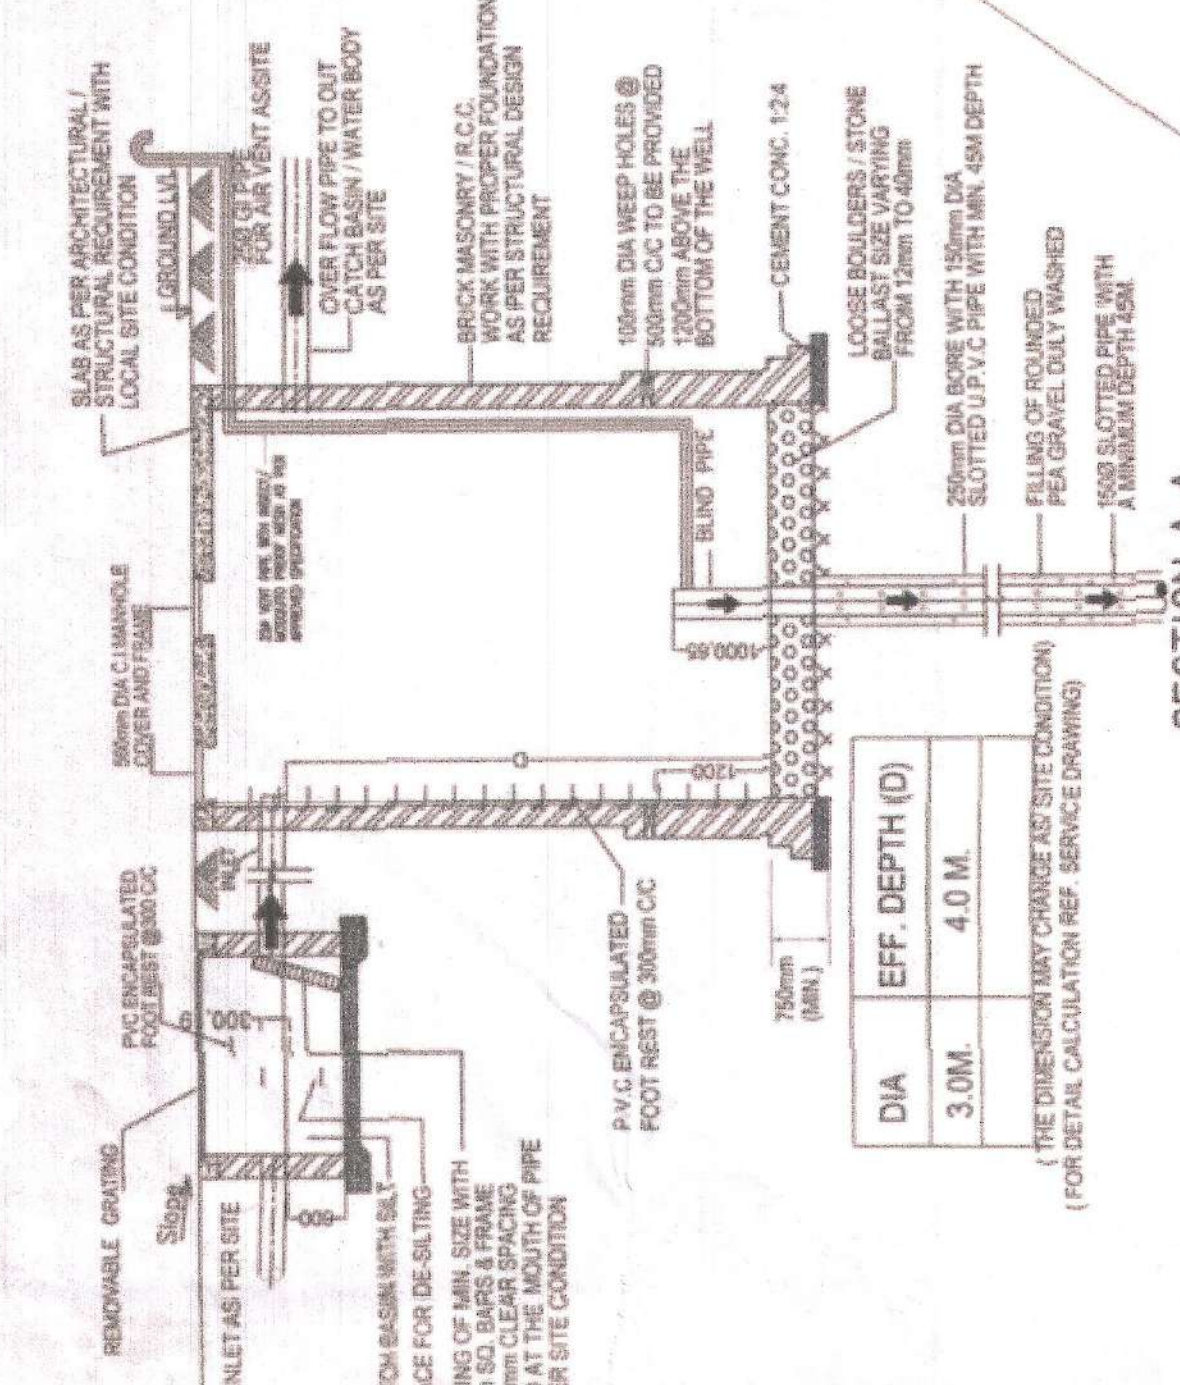
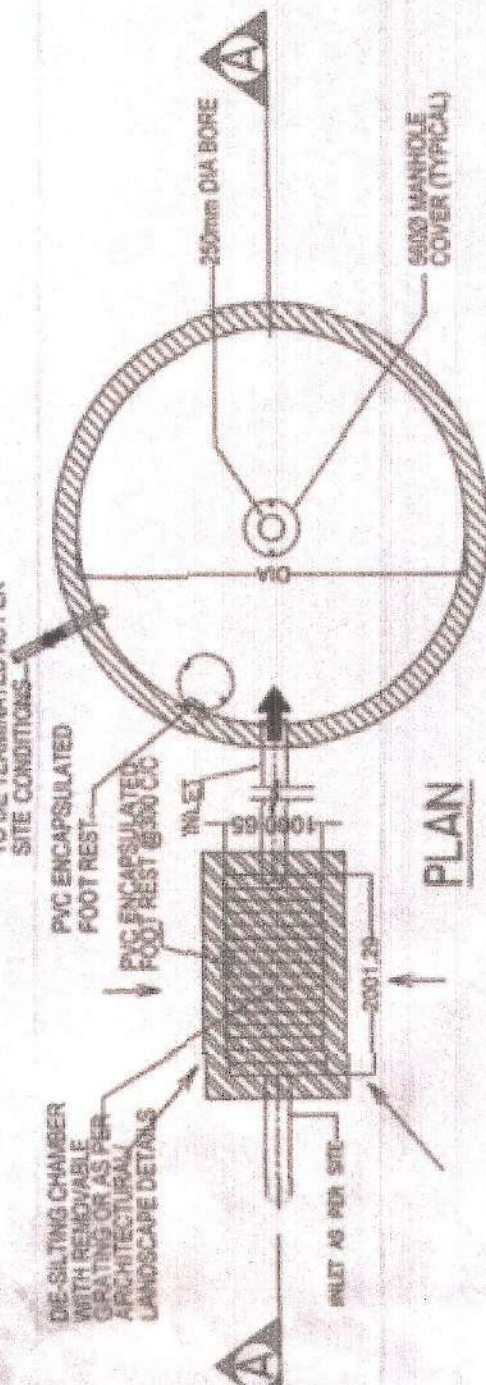


TO JHAJJAR


[illegible]

SURFACE PARKING AREA CALCULATION				Total Area in Sqm
P1	1/2 X	26445-243256	X 5000	132227.8
P2	1/2 X	53115-59671	X 11000	58427.7
P3	1/2 X	33850	X 13770	46548.6
P4	1/2 X	22500	X 11600	26010.0
P5	1/2 X	17805	X 10000	17855.0
P6	1/2 X	103555-23550	X 15000	155312.5
P7	1/2 X	7835	X 11000	8618.5
P8	1/2 X	7355	X 11000	8090.5
P9	1/2 X	17500-22185	X 11000	21216.5
Grand Total				425166

PARKING DETAIL	
TOTAL PARKING REQUIRED -	828 ECS
SURFACE PARKING REQUIRED @ 15% = 124 ECS	
PROPOSED PARKING	
SURFACE PARKING	125
BASEMENT-1 PARKING	330
BASEMENT-2 PARKING	471
TOTAL	876

SITE AREA	5.8468375 ACS OR		23661.42 SQ M
GR COVERAGE	PERMISSIBLE (SQ M)	9464.57	PROPOSED (SQ M)
FAR	40 %	9296.03	39.29%
	1.75	41407.49	174.96%
PARKING REQUIRED @ 90 SQ M/ECS			828
PROPOSED COMMERCIAL AREA (IN SQ M)			
	FAR AREA		NON FAR AREA
	BLOCK-A	BLOCK-B	PARKING SERVICES TOTAL
BASEMENT BLOCK-B			58.59 58.59
BASEMENT 2			15645.37 15645.37
BASEMENT 1			13475.84 485.19 13962.03
LOWER GROUND	1826.03		
GROUND FLOOR	9084.33	58.59	
1ST FLOOR	7279.29	58.59	
2nd FLOOR	3963.39	SERVICE FLOOR AREA	2682.47
3rd FLOOR	3235.56		
4th FLOOR	2662.92		
5th FLOOR	2590.06		
6th FLOOR	2517.02		
7th FLOOR	2298.26		
8th FLOOR		SERVICE FLOOR AREA	1896.15
9th FLOOR	1465.18		
10th FLOOR	1414.25		
11th FLOOR	1357.35		
12th FLOOR	1307.27		
13th FLOOR	279.42		
TOTAL AREA	41280.33	117.18	29122.21 5063.81 29565.99
MUMITY AND MACHINE ROOM AREA			568.96
TOTAL BUILDUP AREA = TOTAL FAR AREA +TOTAL NON FAR			
AUTUMITY & MACHINE ROOM AREA = 76241.08			

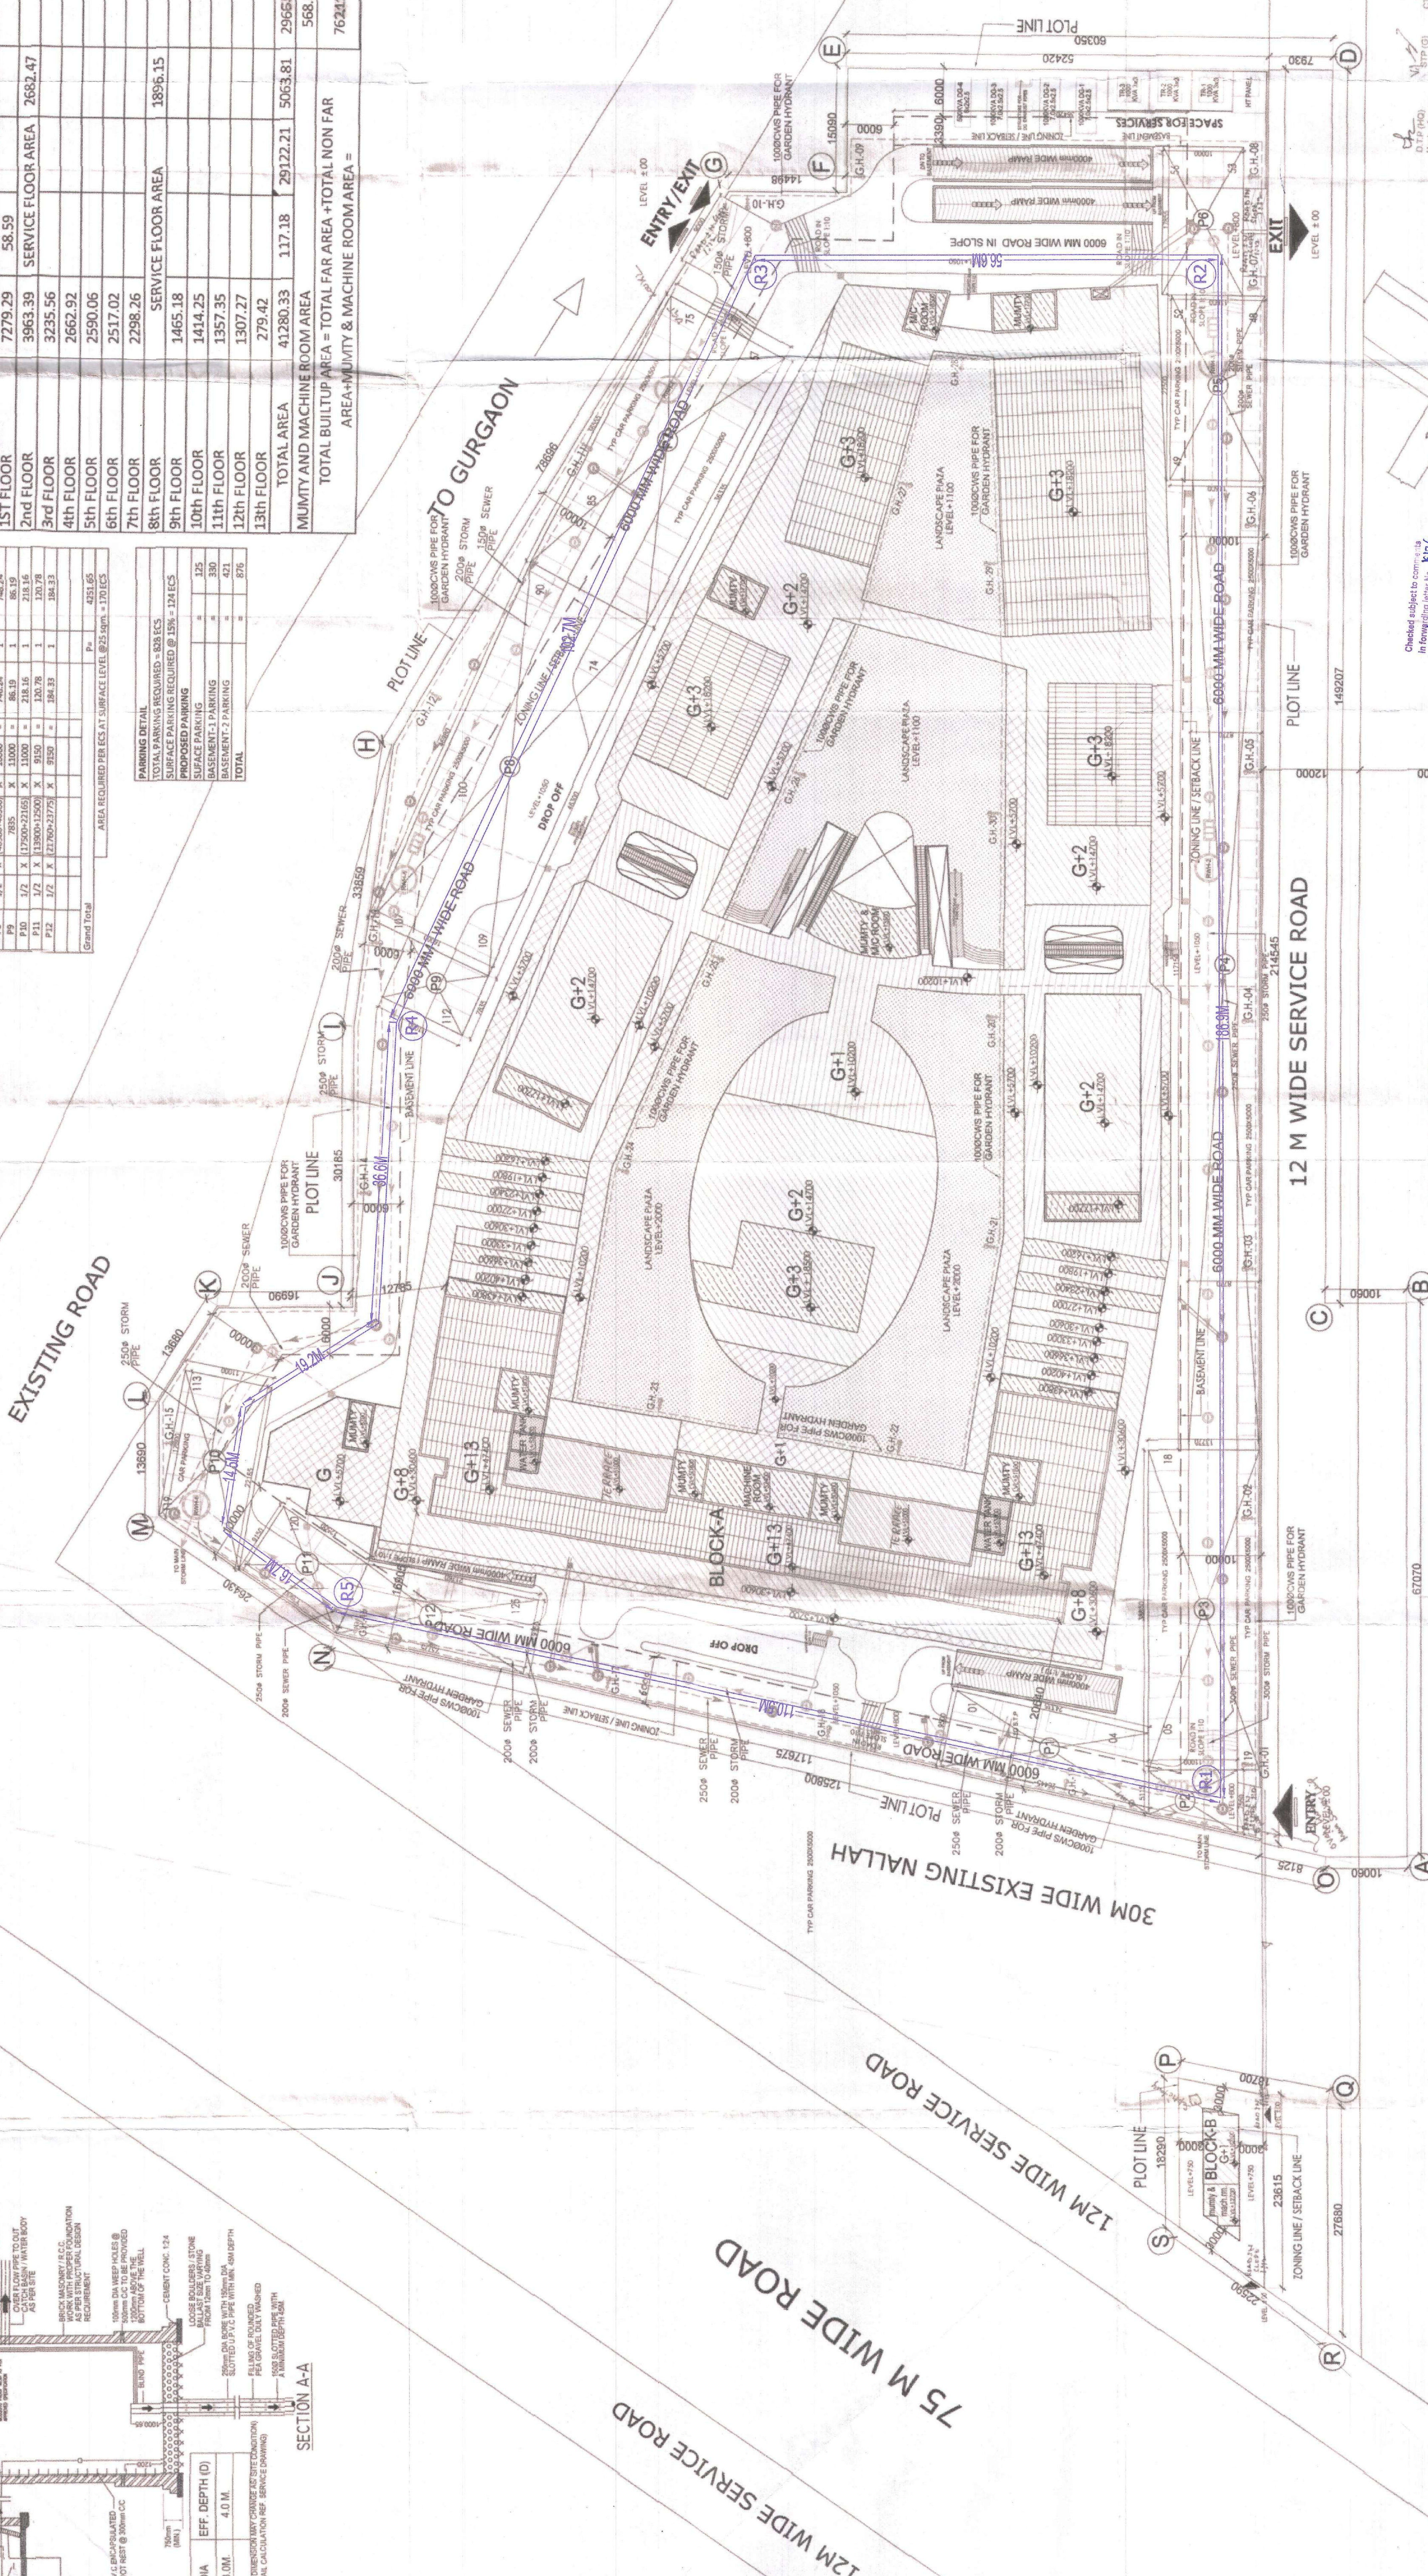

Checked subject to contents
in forwarding letter No. K17.6
Dt. 2.11.11 and notes
attached with the sample



Executive Engineer (W)
T. Chief Engineer
D. M. Panditula
95 211111




DRAWN BY
CHECKED BY
SITING PLAN
ROAD LAYOUT
SE/SATYA/PL-06

[illegible]

5.846875 A

75.000

LOAD LAYOUT

R



