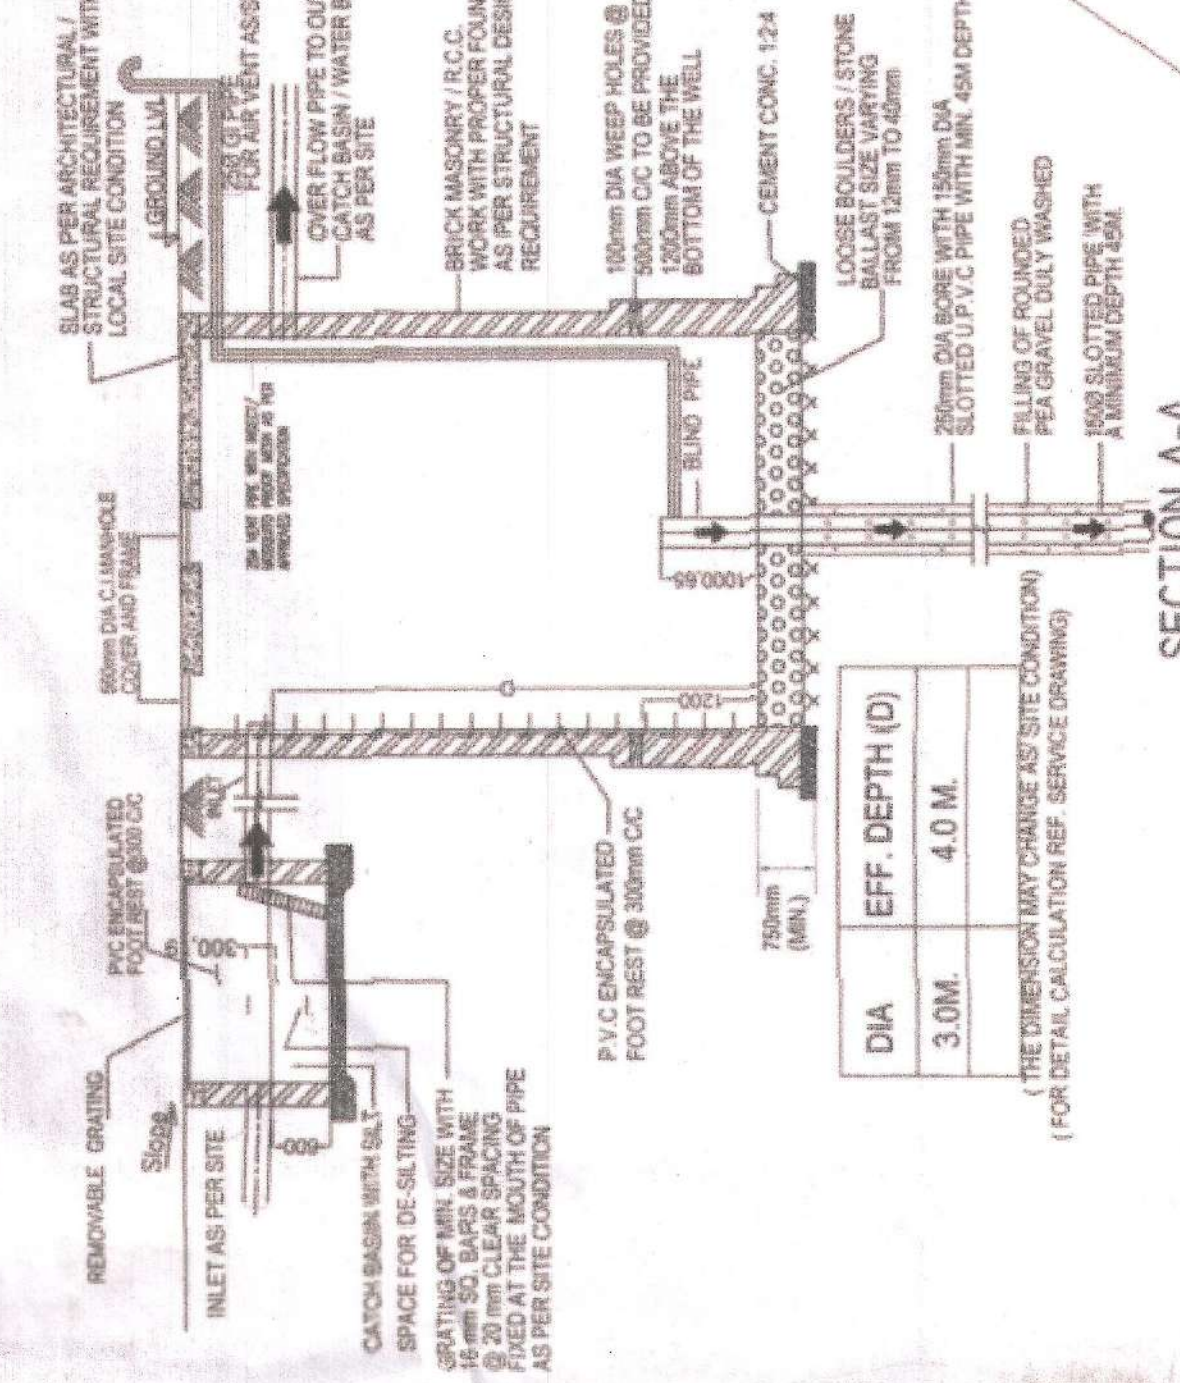
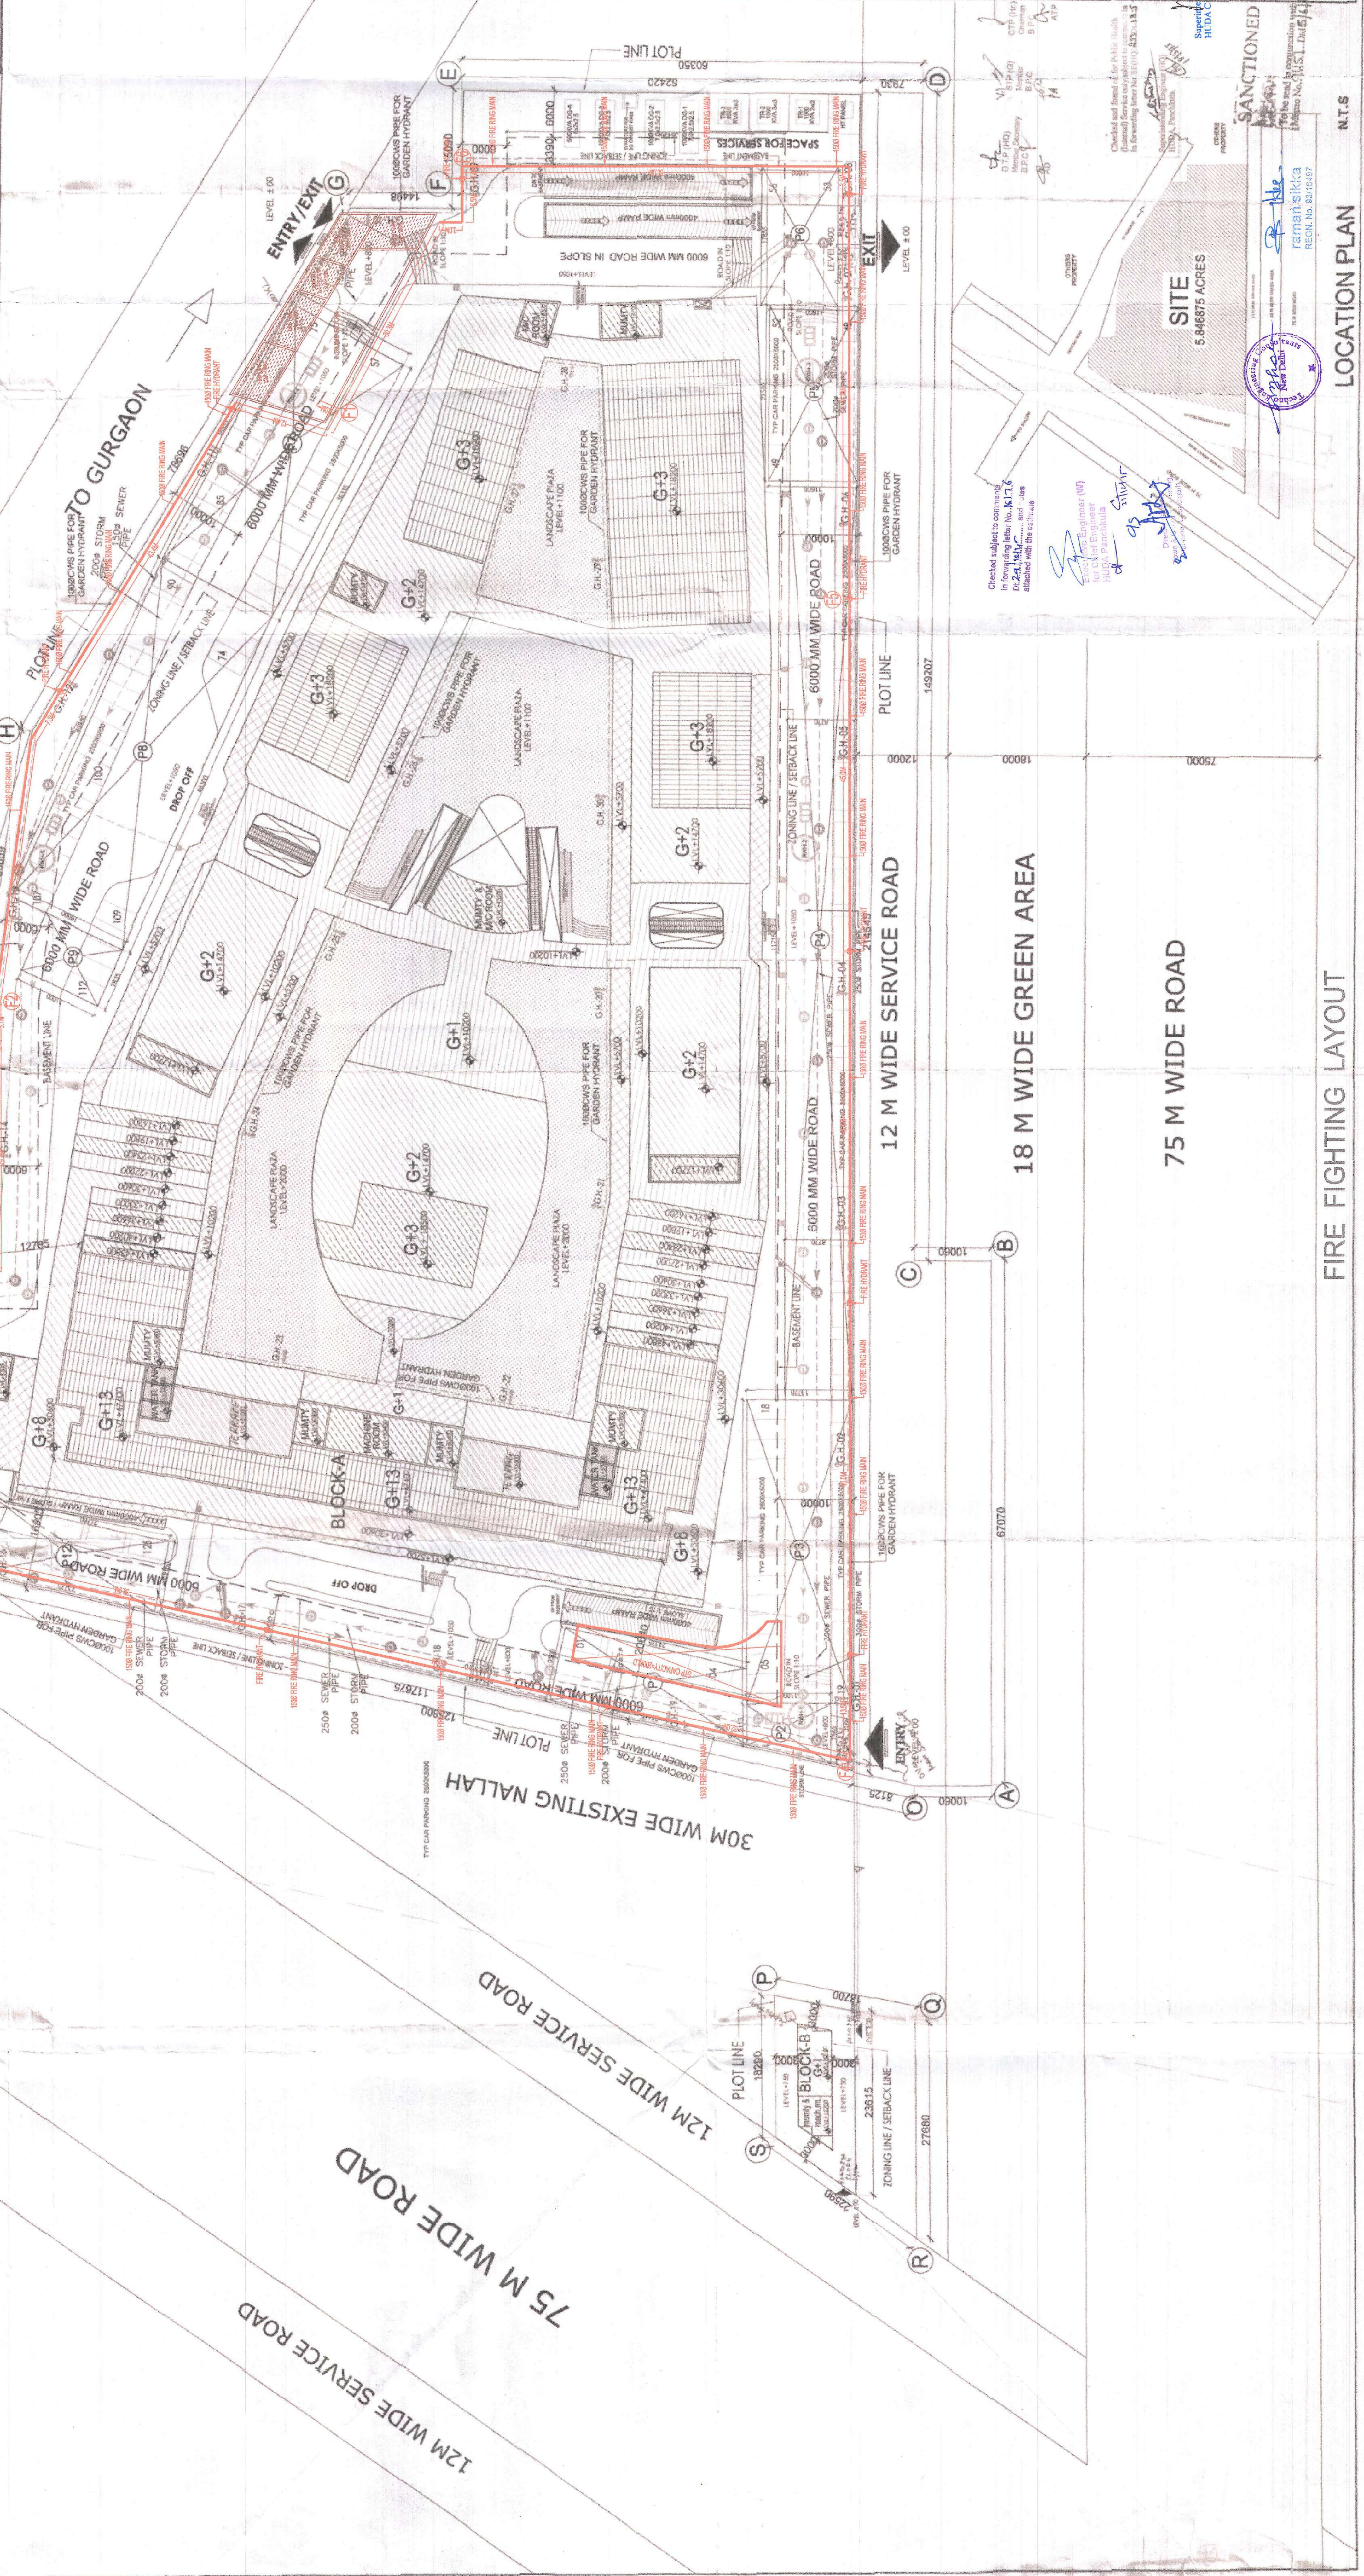


[illegible]

SITE AREA		5.846875 ACS OR	23661.42 SQ M
GR COVERAGE	PERMISSIBLE (SQ M)	PROPOSED (SQ M)	
FAR	40 %	9464.57	39.29%
	1.75	41407.49	174.96%
PARKING REQUIRED @ 50 SQ M/ECS			828
PROPOSED COMMERCIAL AREA (IN SQ M)			
FLOORS	BLOCK-A	BLOCK-B	PARKING SERVICES
BASEMENT BLOCK-B			
BASEMENT 2			58.59
BASEMENT 1			15645.37
LOWER GROUND	1826.03		13476.84
GROUND FLOOR	9084.33	58.59	485.19
1ST FLOOR	7279.29	58.59	
2nd FLOOR	3963.30	SERVICE FLOOR AREA	2682.47
3rd FLOOR	3235.56		
4th FLOOR	2662.92		
5th FLOOR	2590.06		
6th FLOOR	2517.02		
7th FLOOR	2298.26		
8th FLOOR		SERVICE FLOOR AREA	1896.15
9th FLOOR	1465.18		
10th FLOOR	1414.25		
11th FLOOR	1357.35		
12th FLOOR	1307.27		
13th FLOOR	279.42		
TOTAL AREA	41280.33	117.18	29122.21
MUMTY AND MACHINE ROOM AREA			5063.81
TOTAL BUILTUP AREA = TOTAL FAR AREA +TOTAL NON FAR AREA+MUMTY & MACHINE ROOM AREA =			296655.49
			586.96
			76244.98

[illegible]

TO JHAJJAR

[illegible][illegible][illegible]