




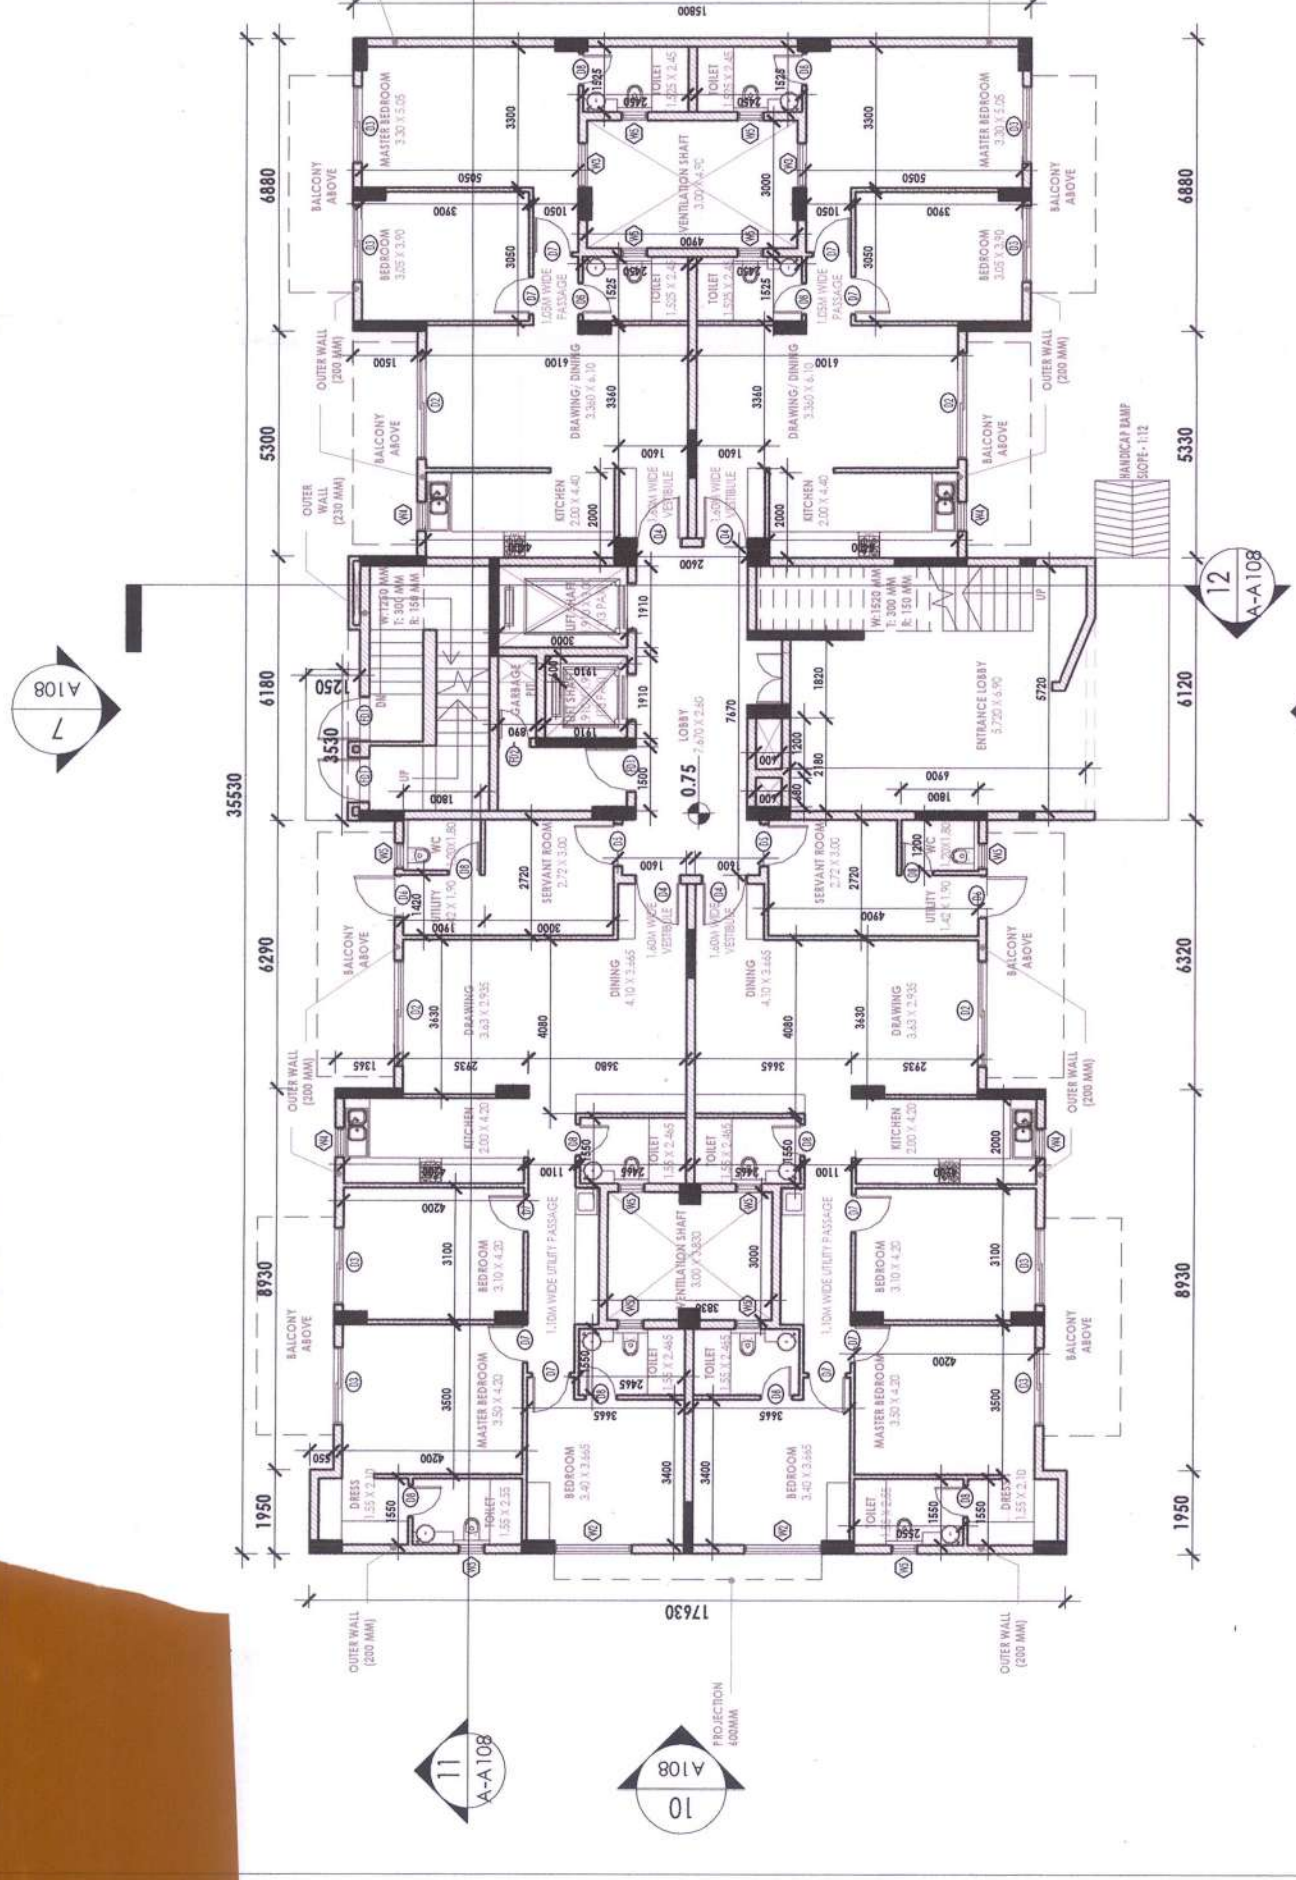


2 GROUND FLOOR
1:175

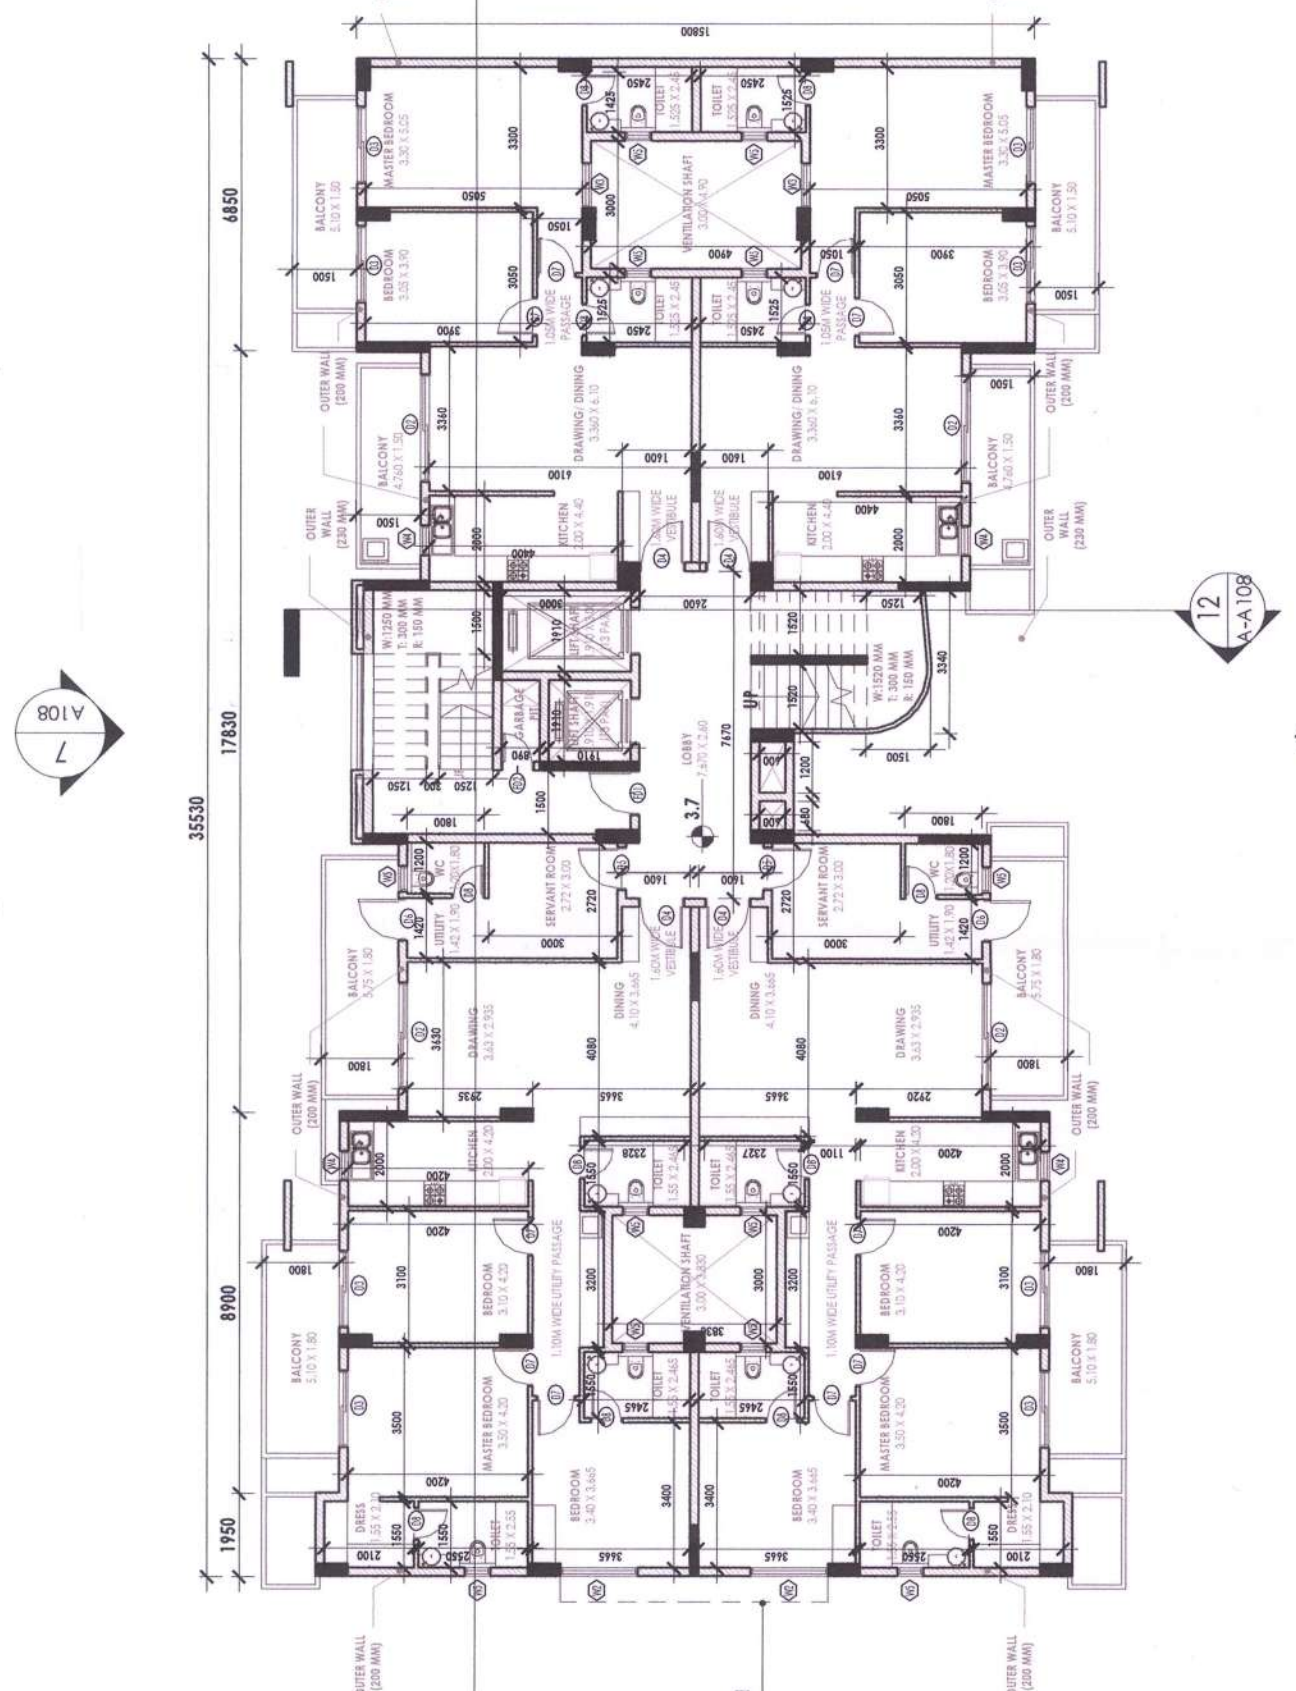

1 TYPICAL FLOOR PLAN (1ST TO 14TH FLOOR)
1:175

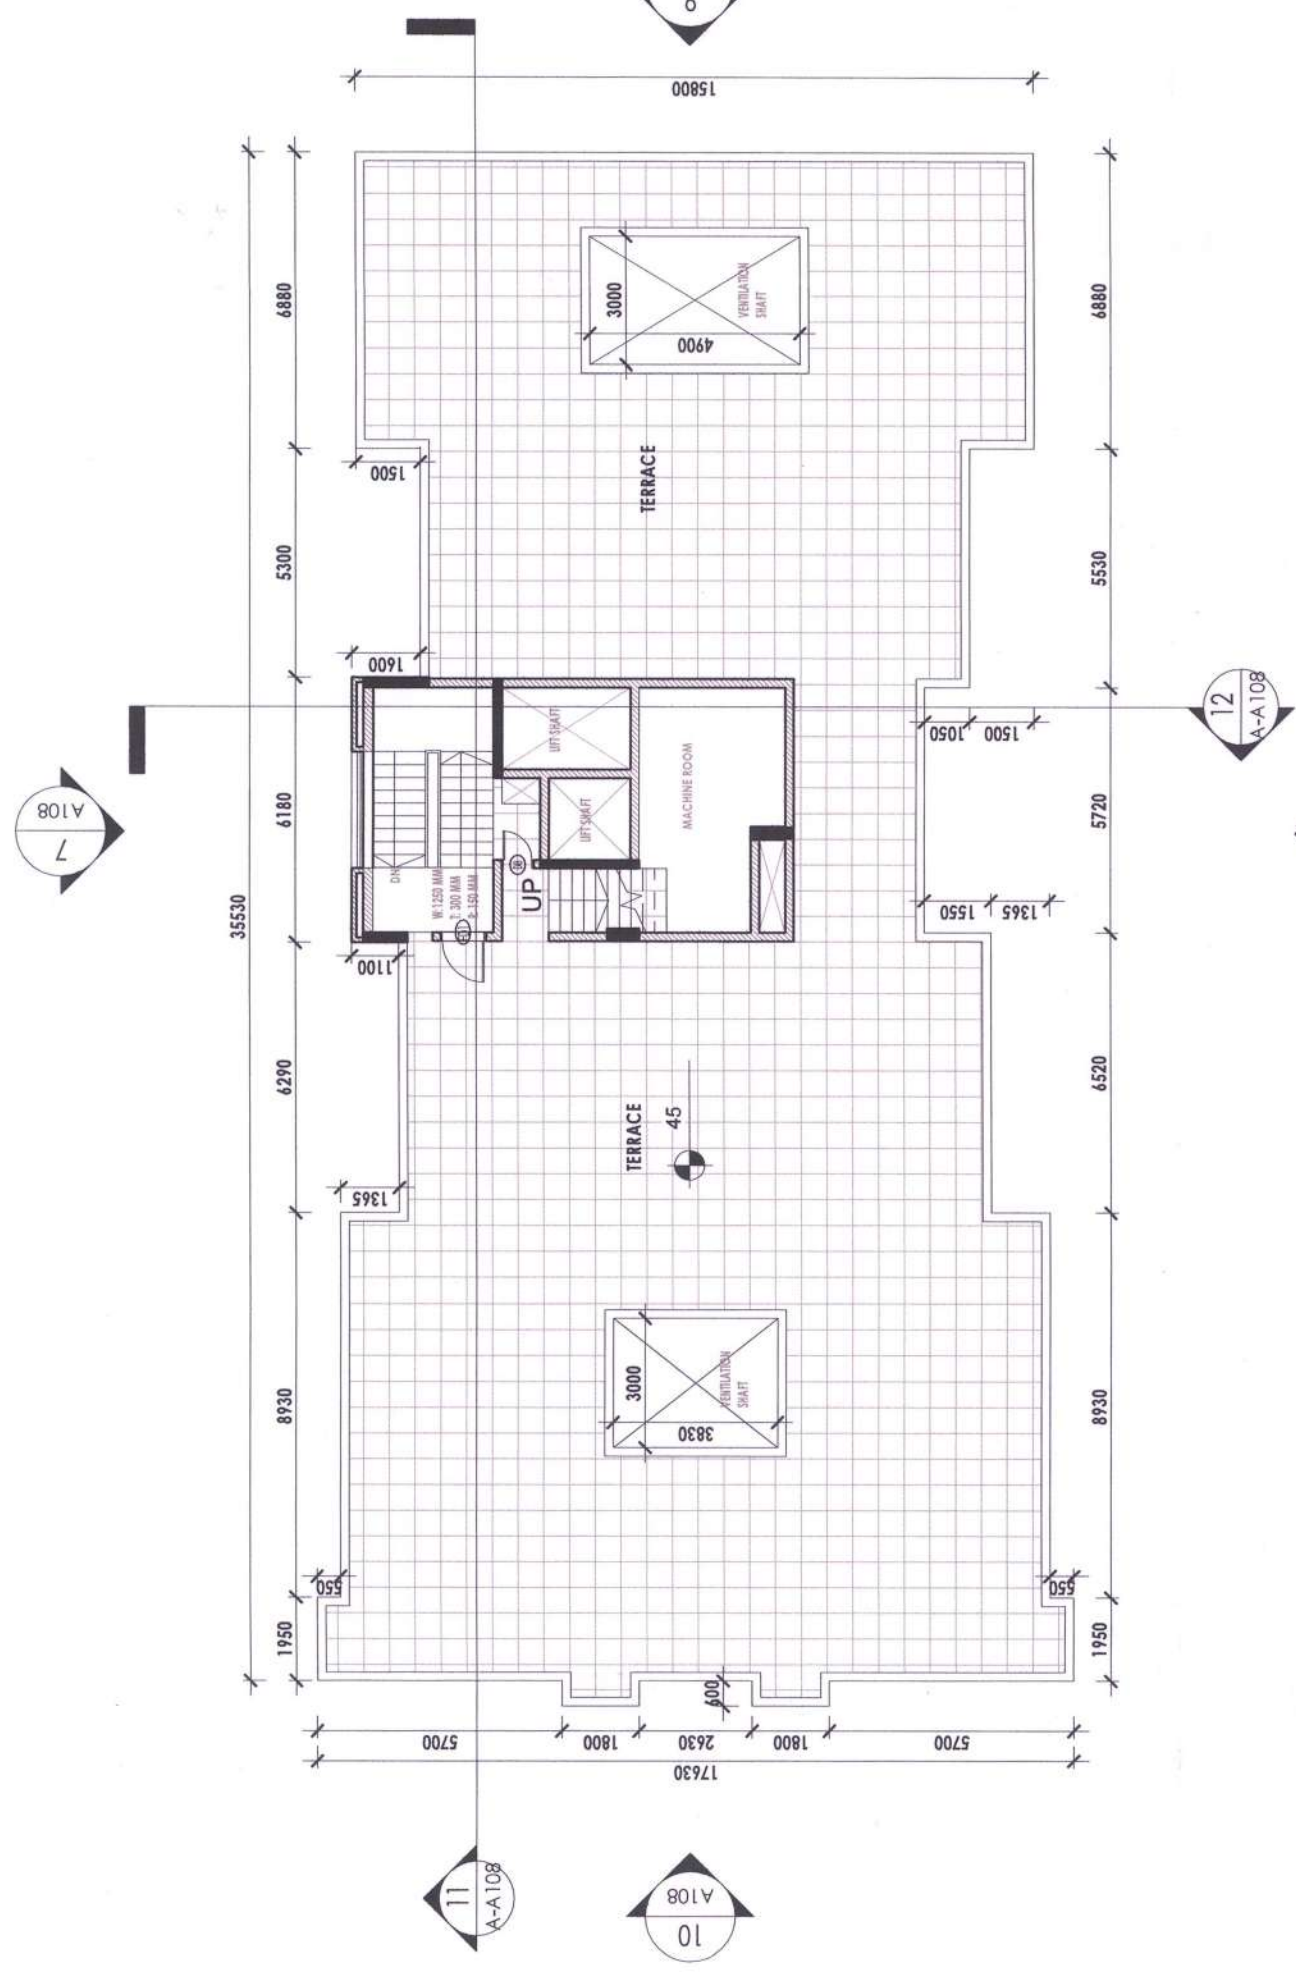

3 TERRACE FLOOR
1:175

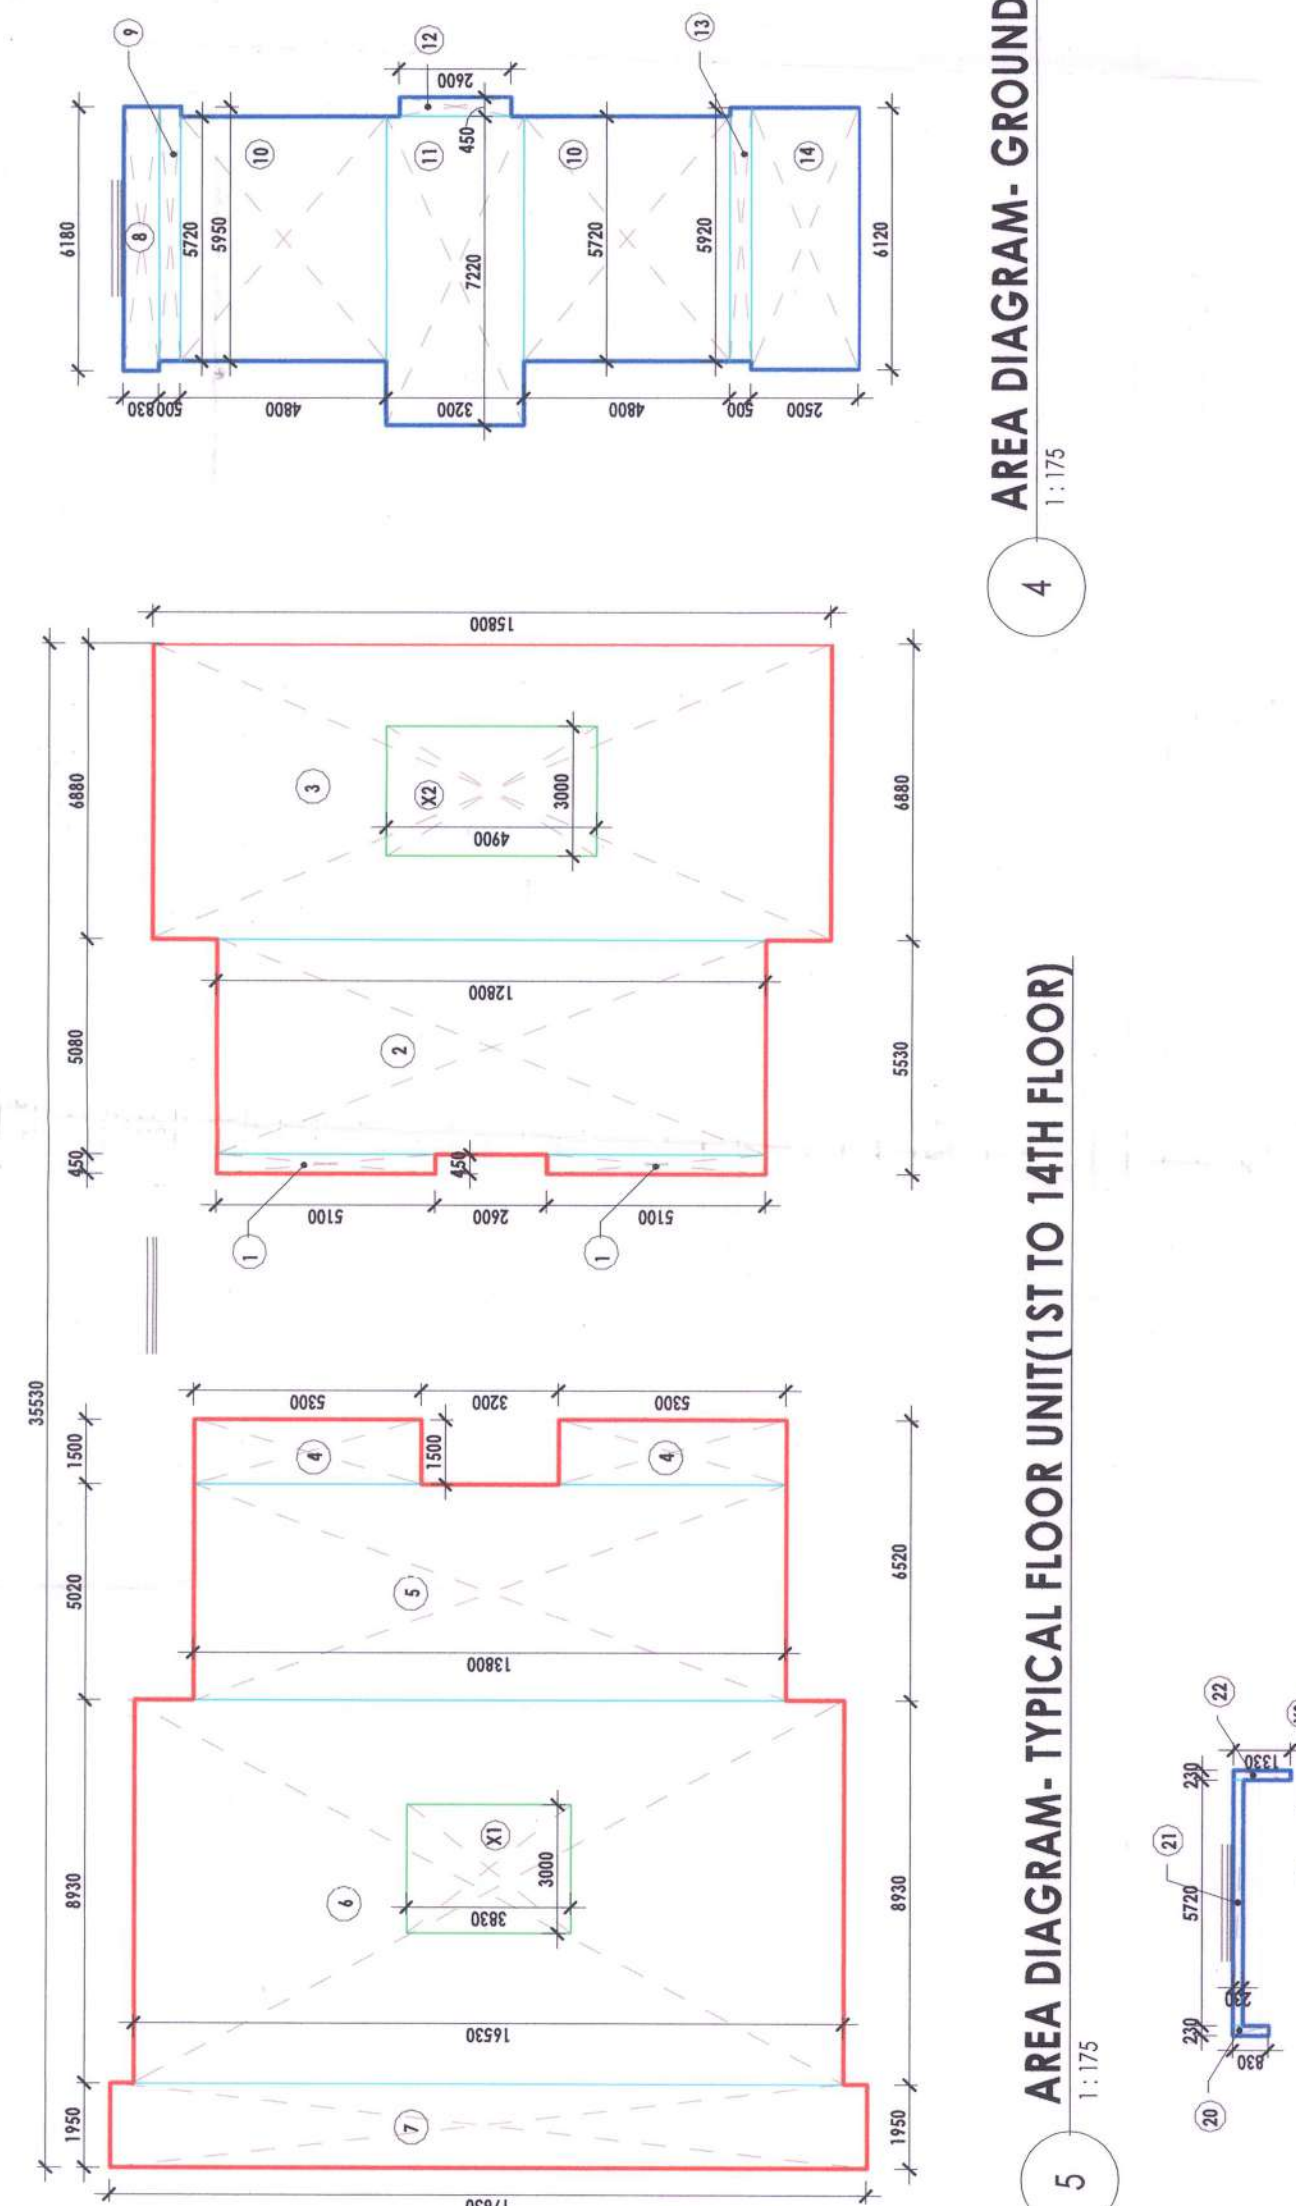

5 AREA DIAGRAM- TYPICAL FLOOR UNIT (1ST TO 14TH FLOOR)
1:175


4 AREA DIAGRAM- GROUND FLOOR
1:175



7 ELEVATION B
1:175




8 ELEVATION C
1:175

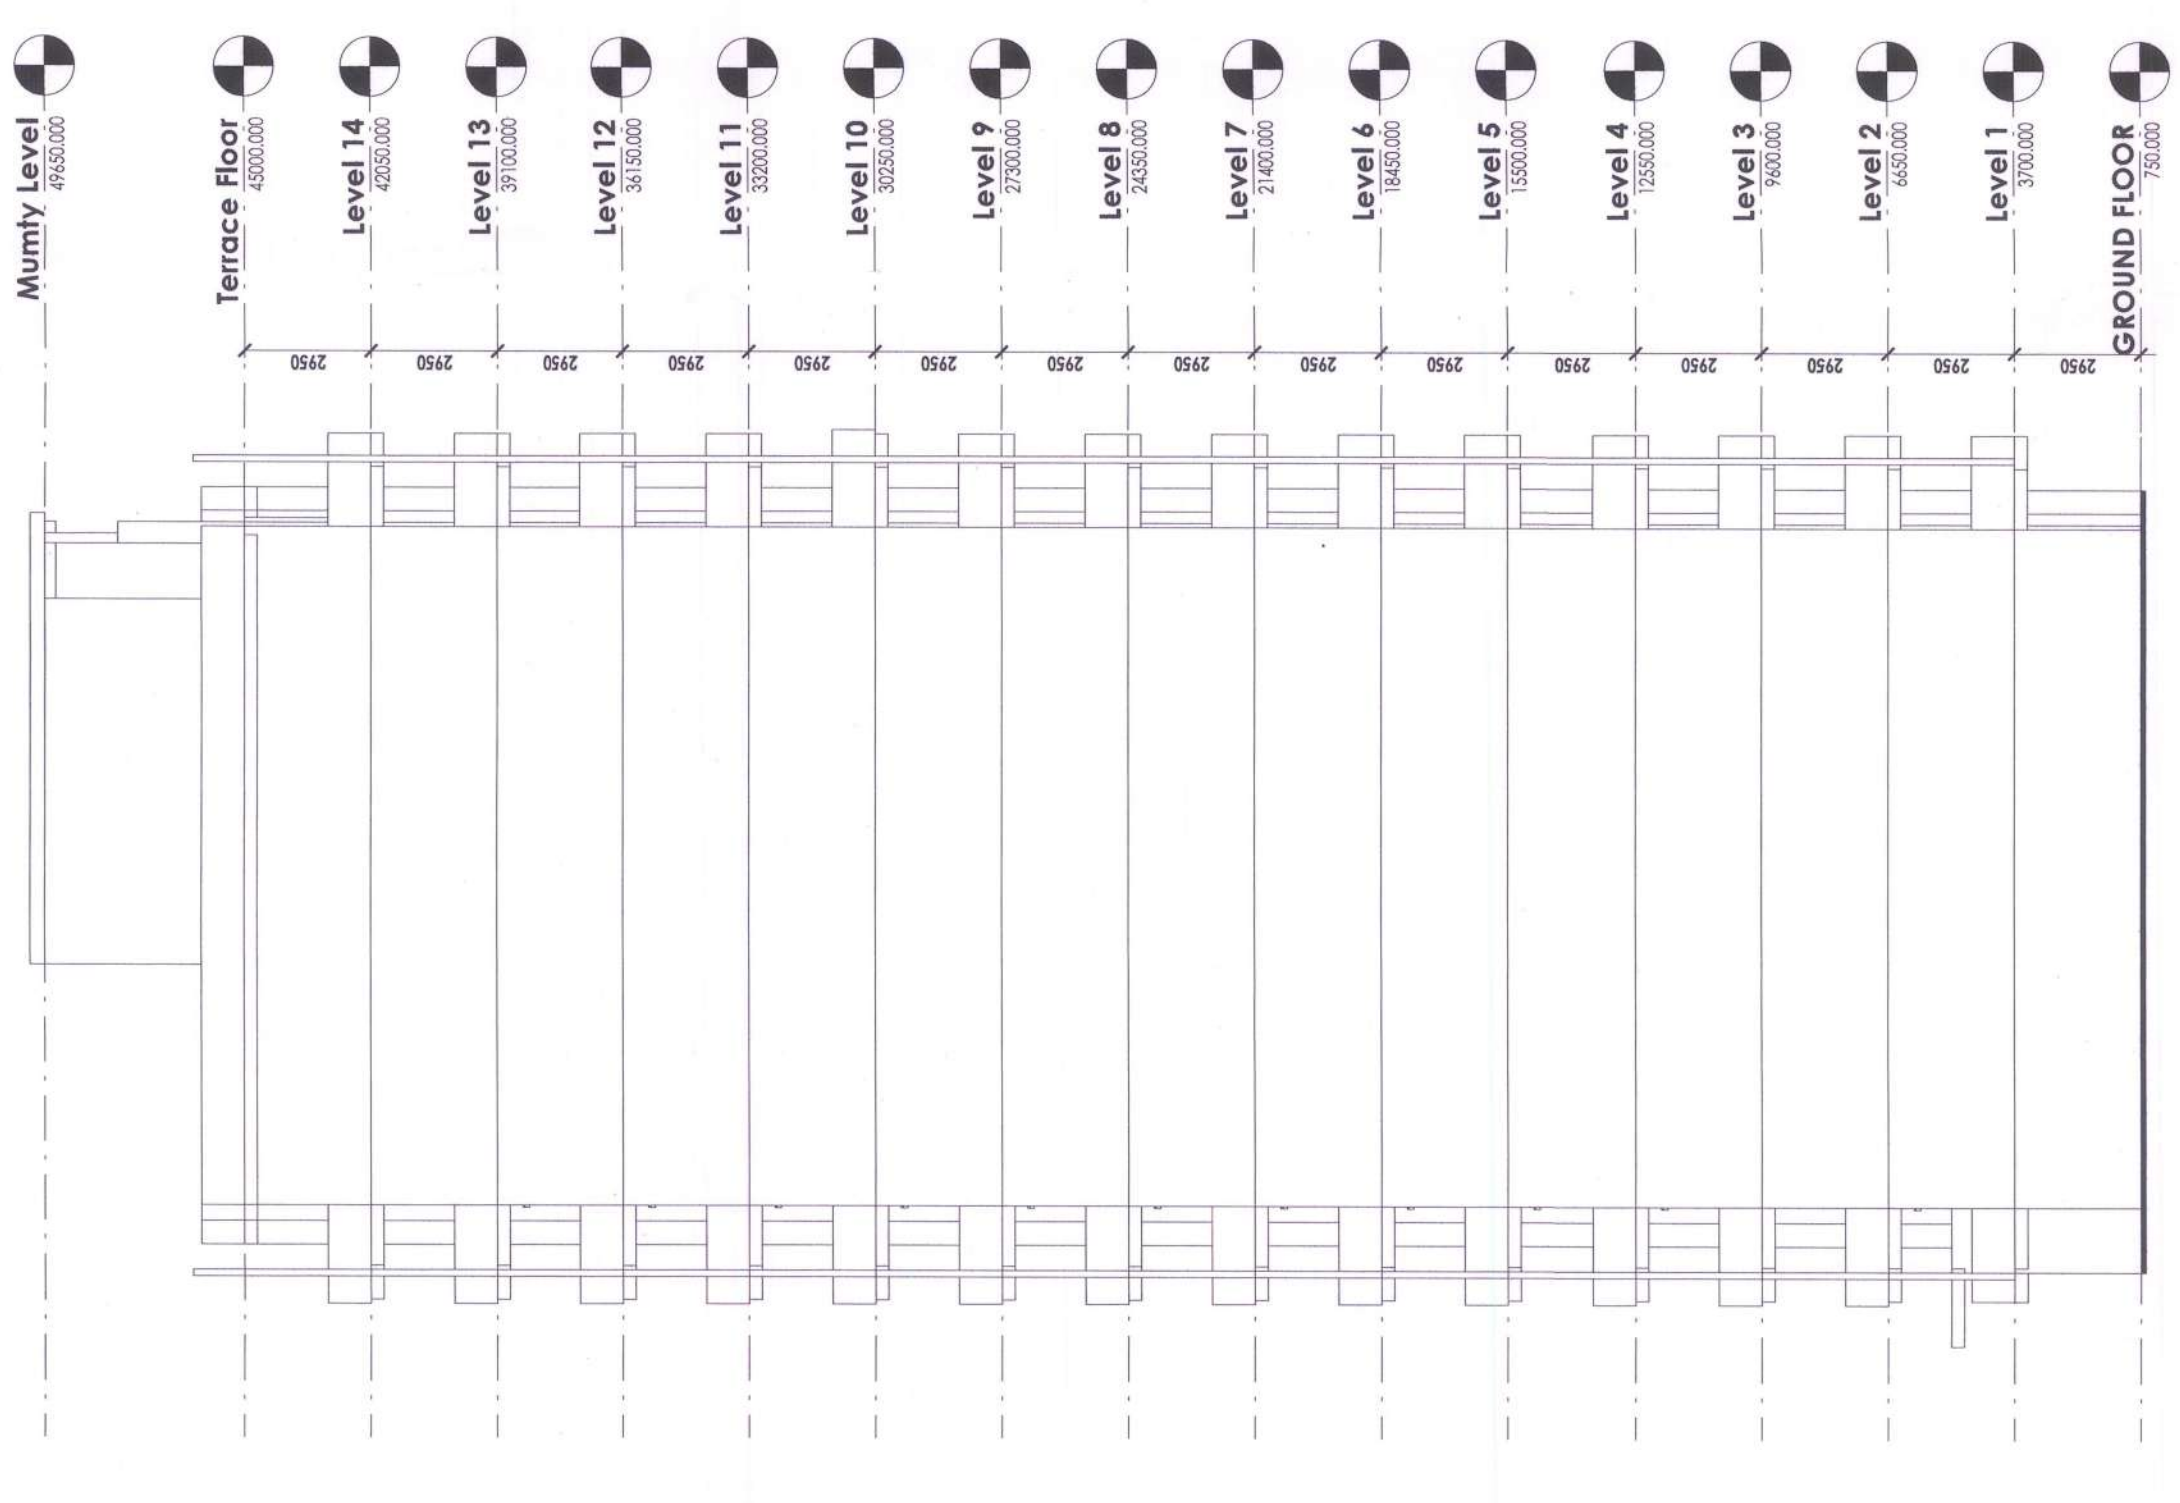


9 ELEVATION A
1:175




10 ELEVATION D
1:175

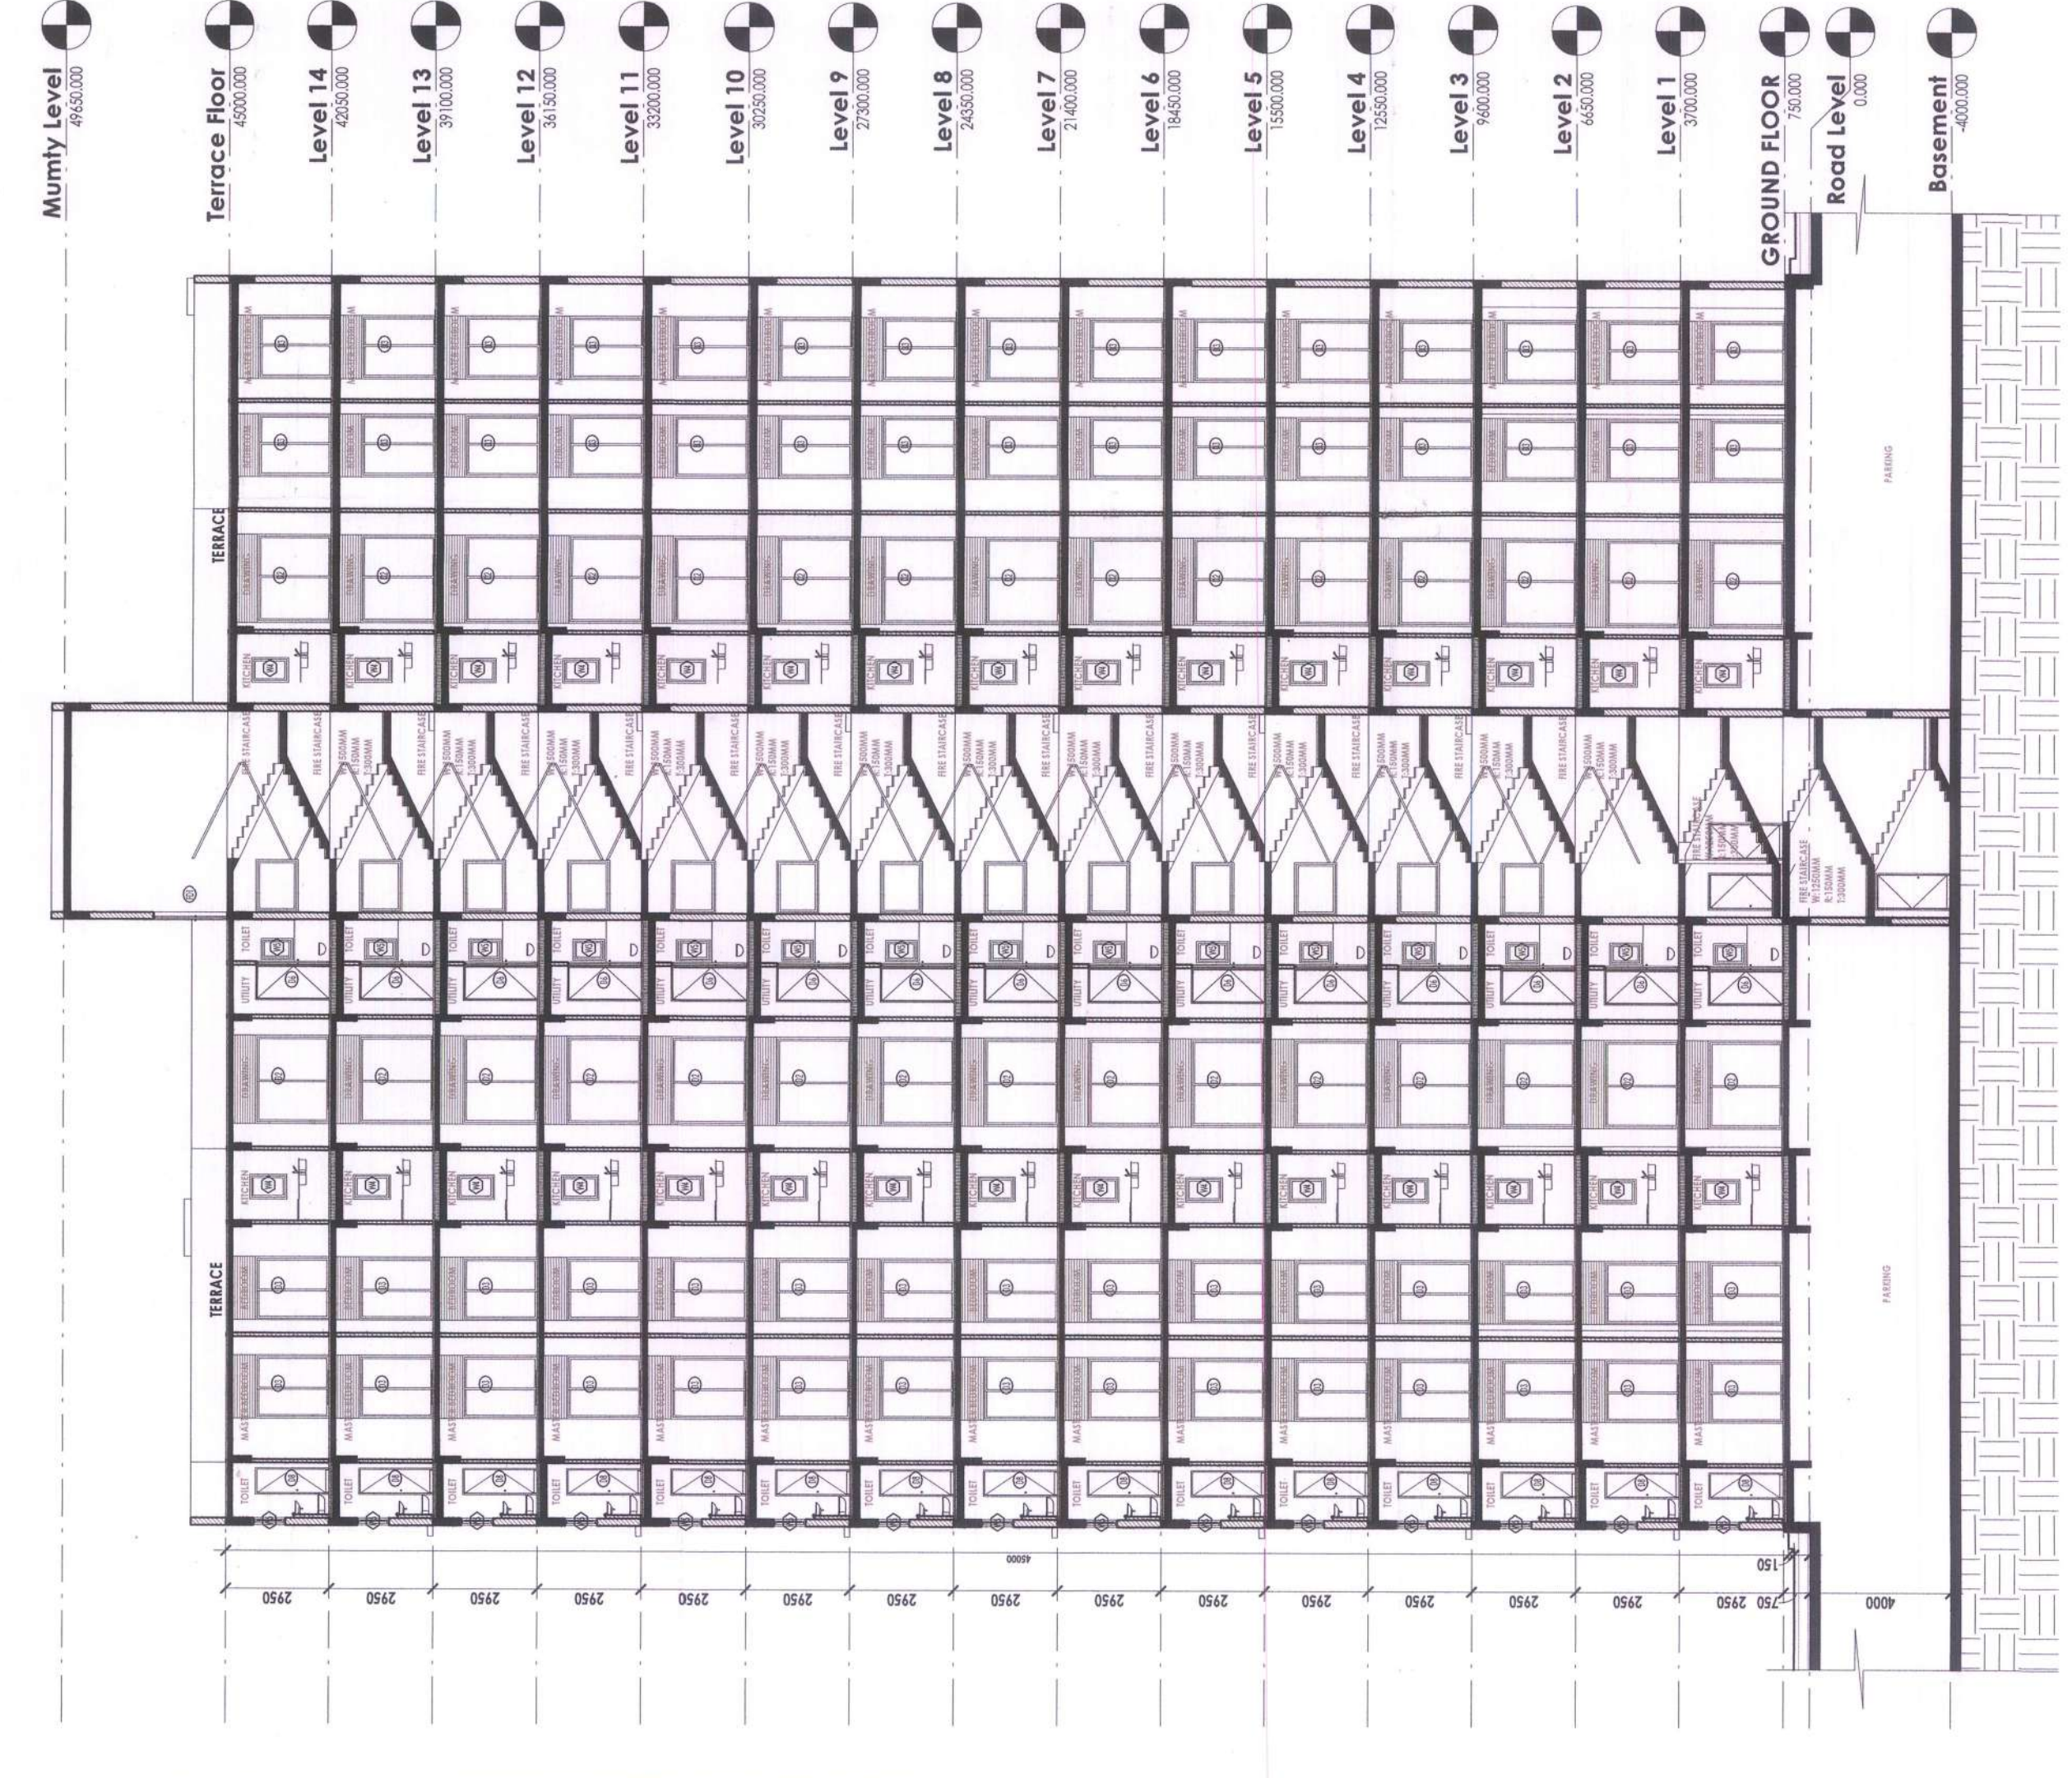


11 SECTION 1
1:175

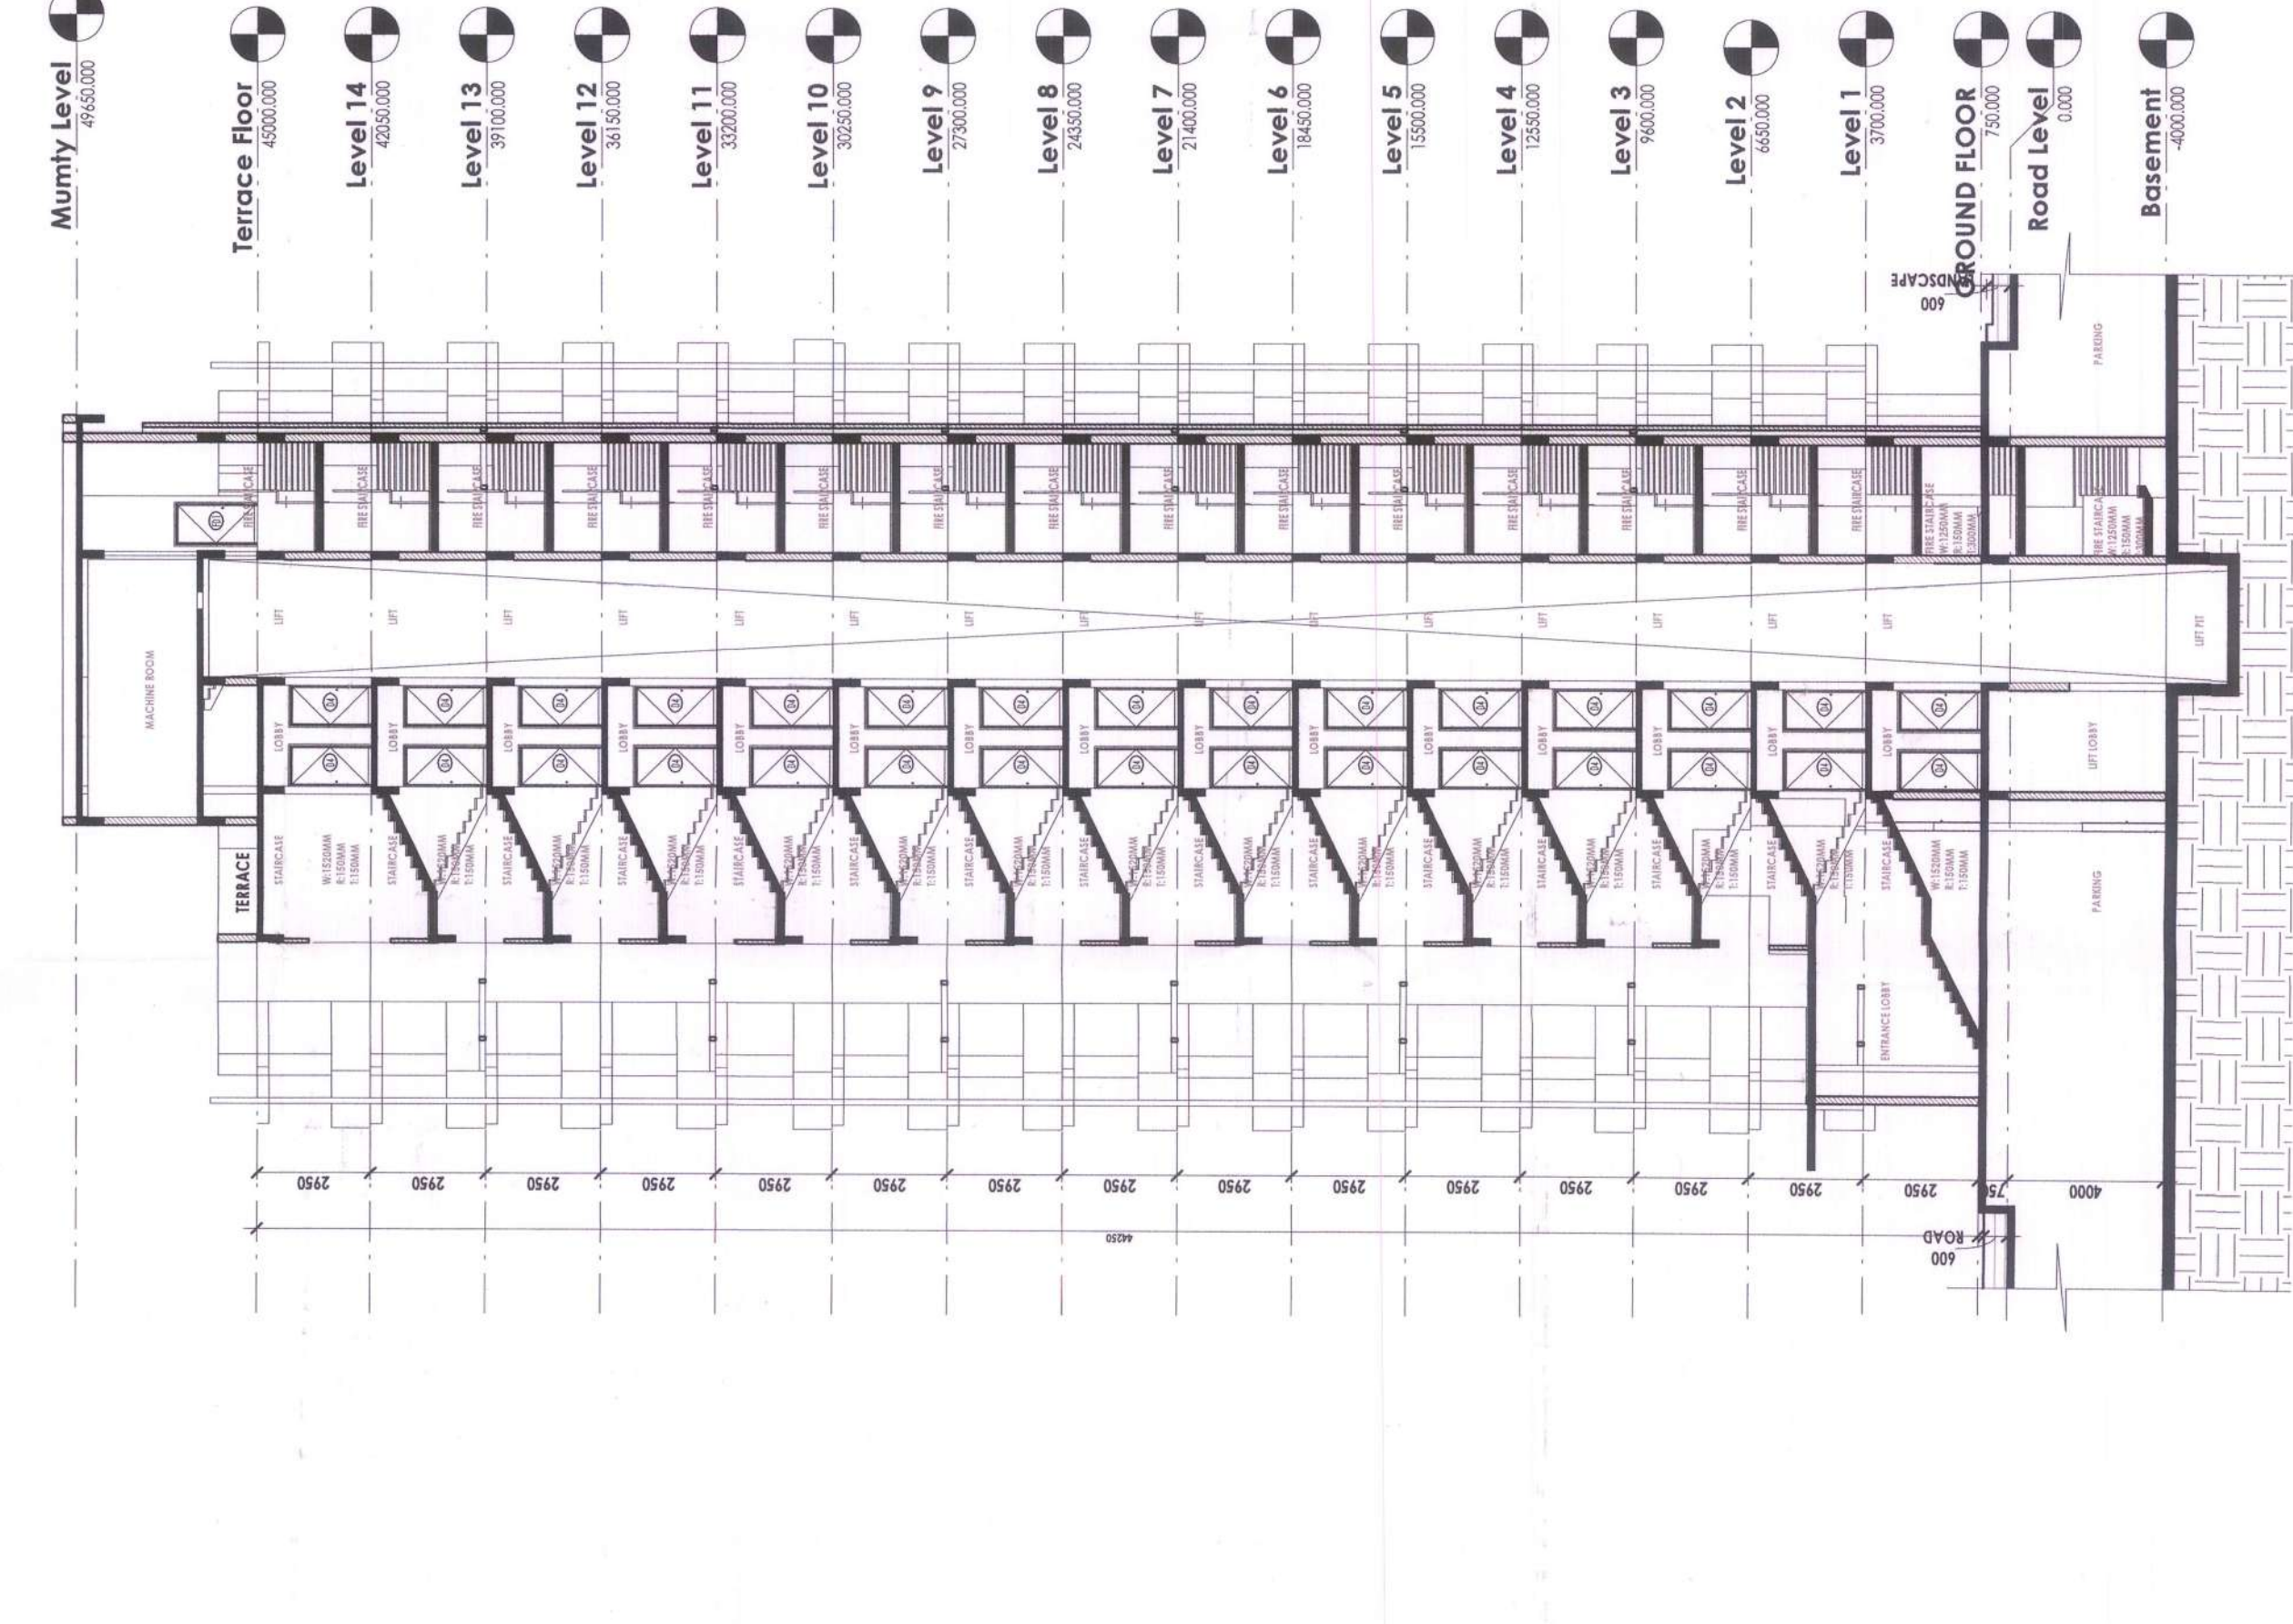

12 SECTION 2
1:175

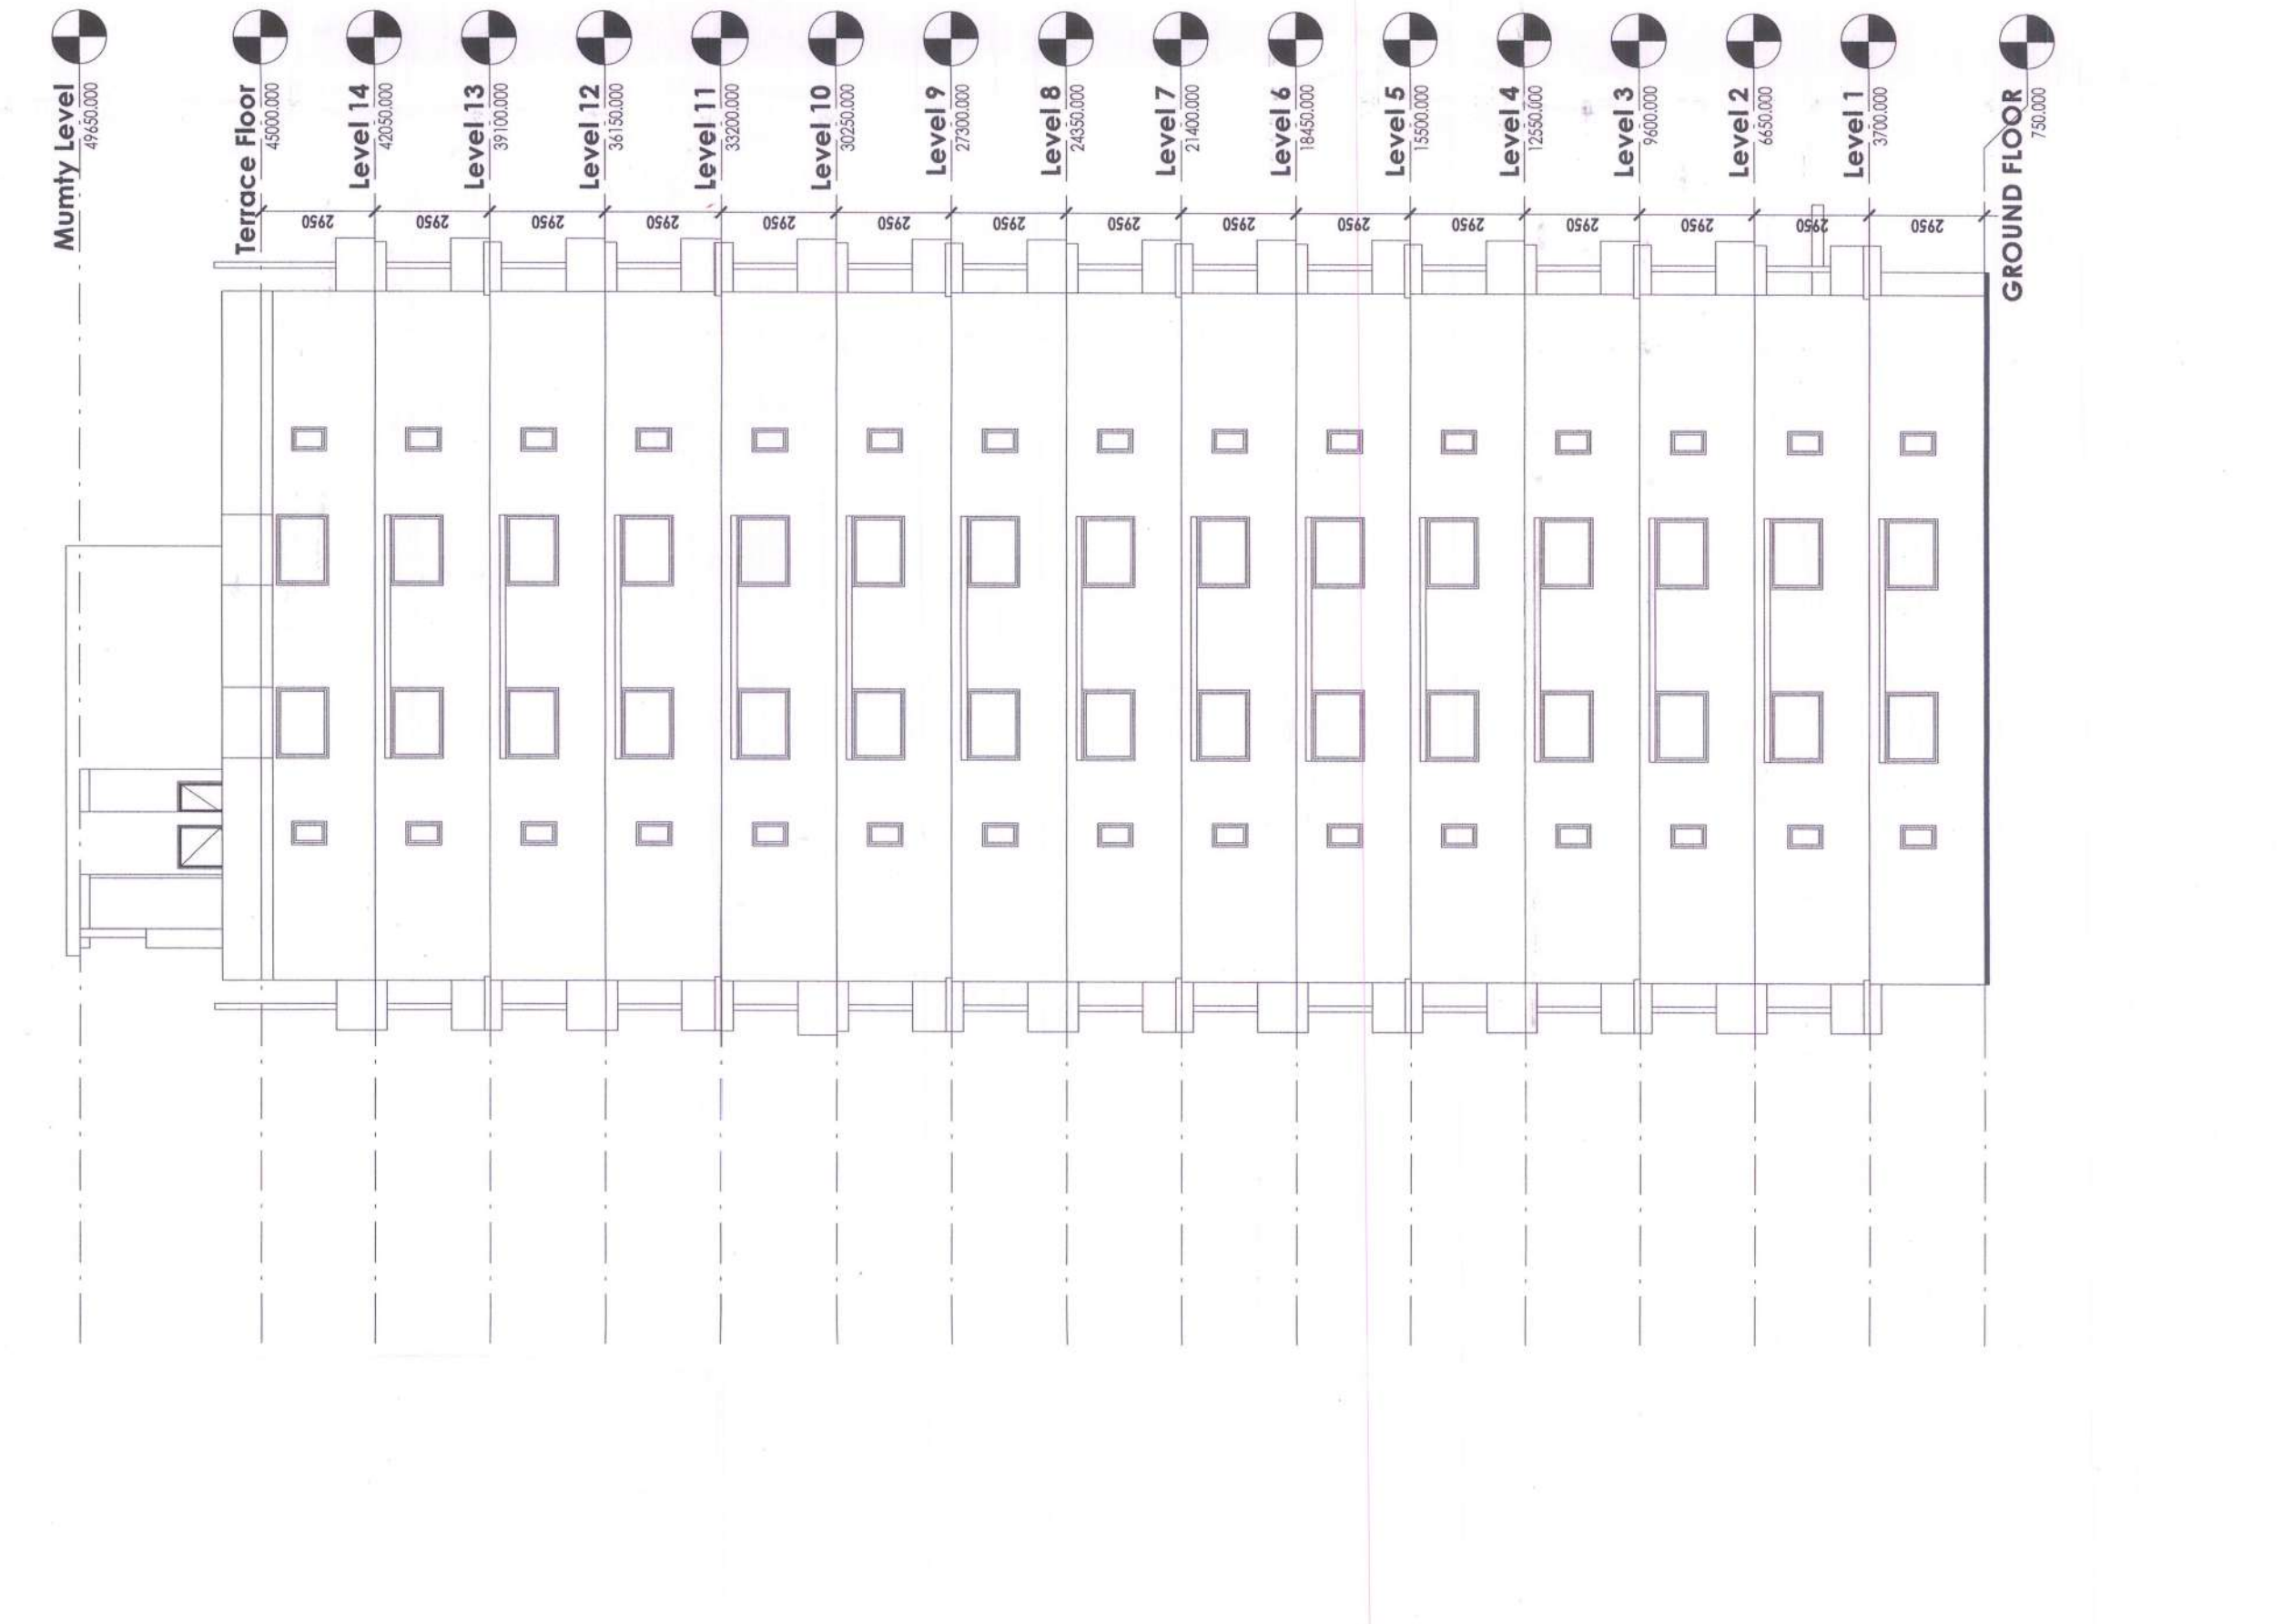

13 SECTION 3
1:175

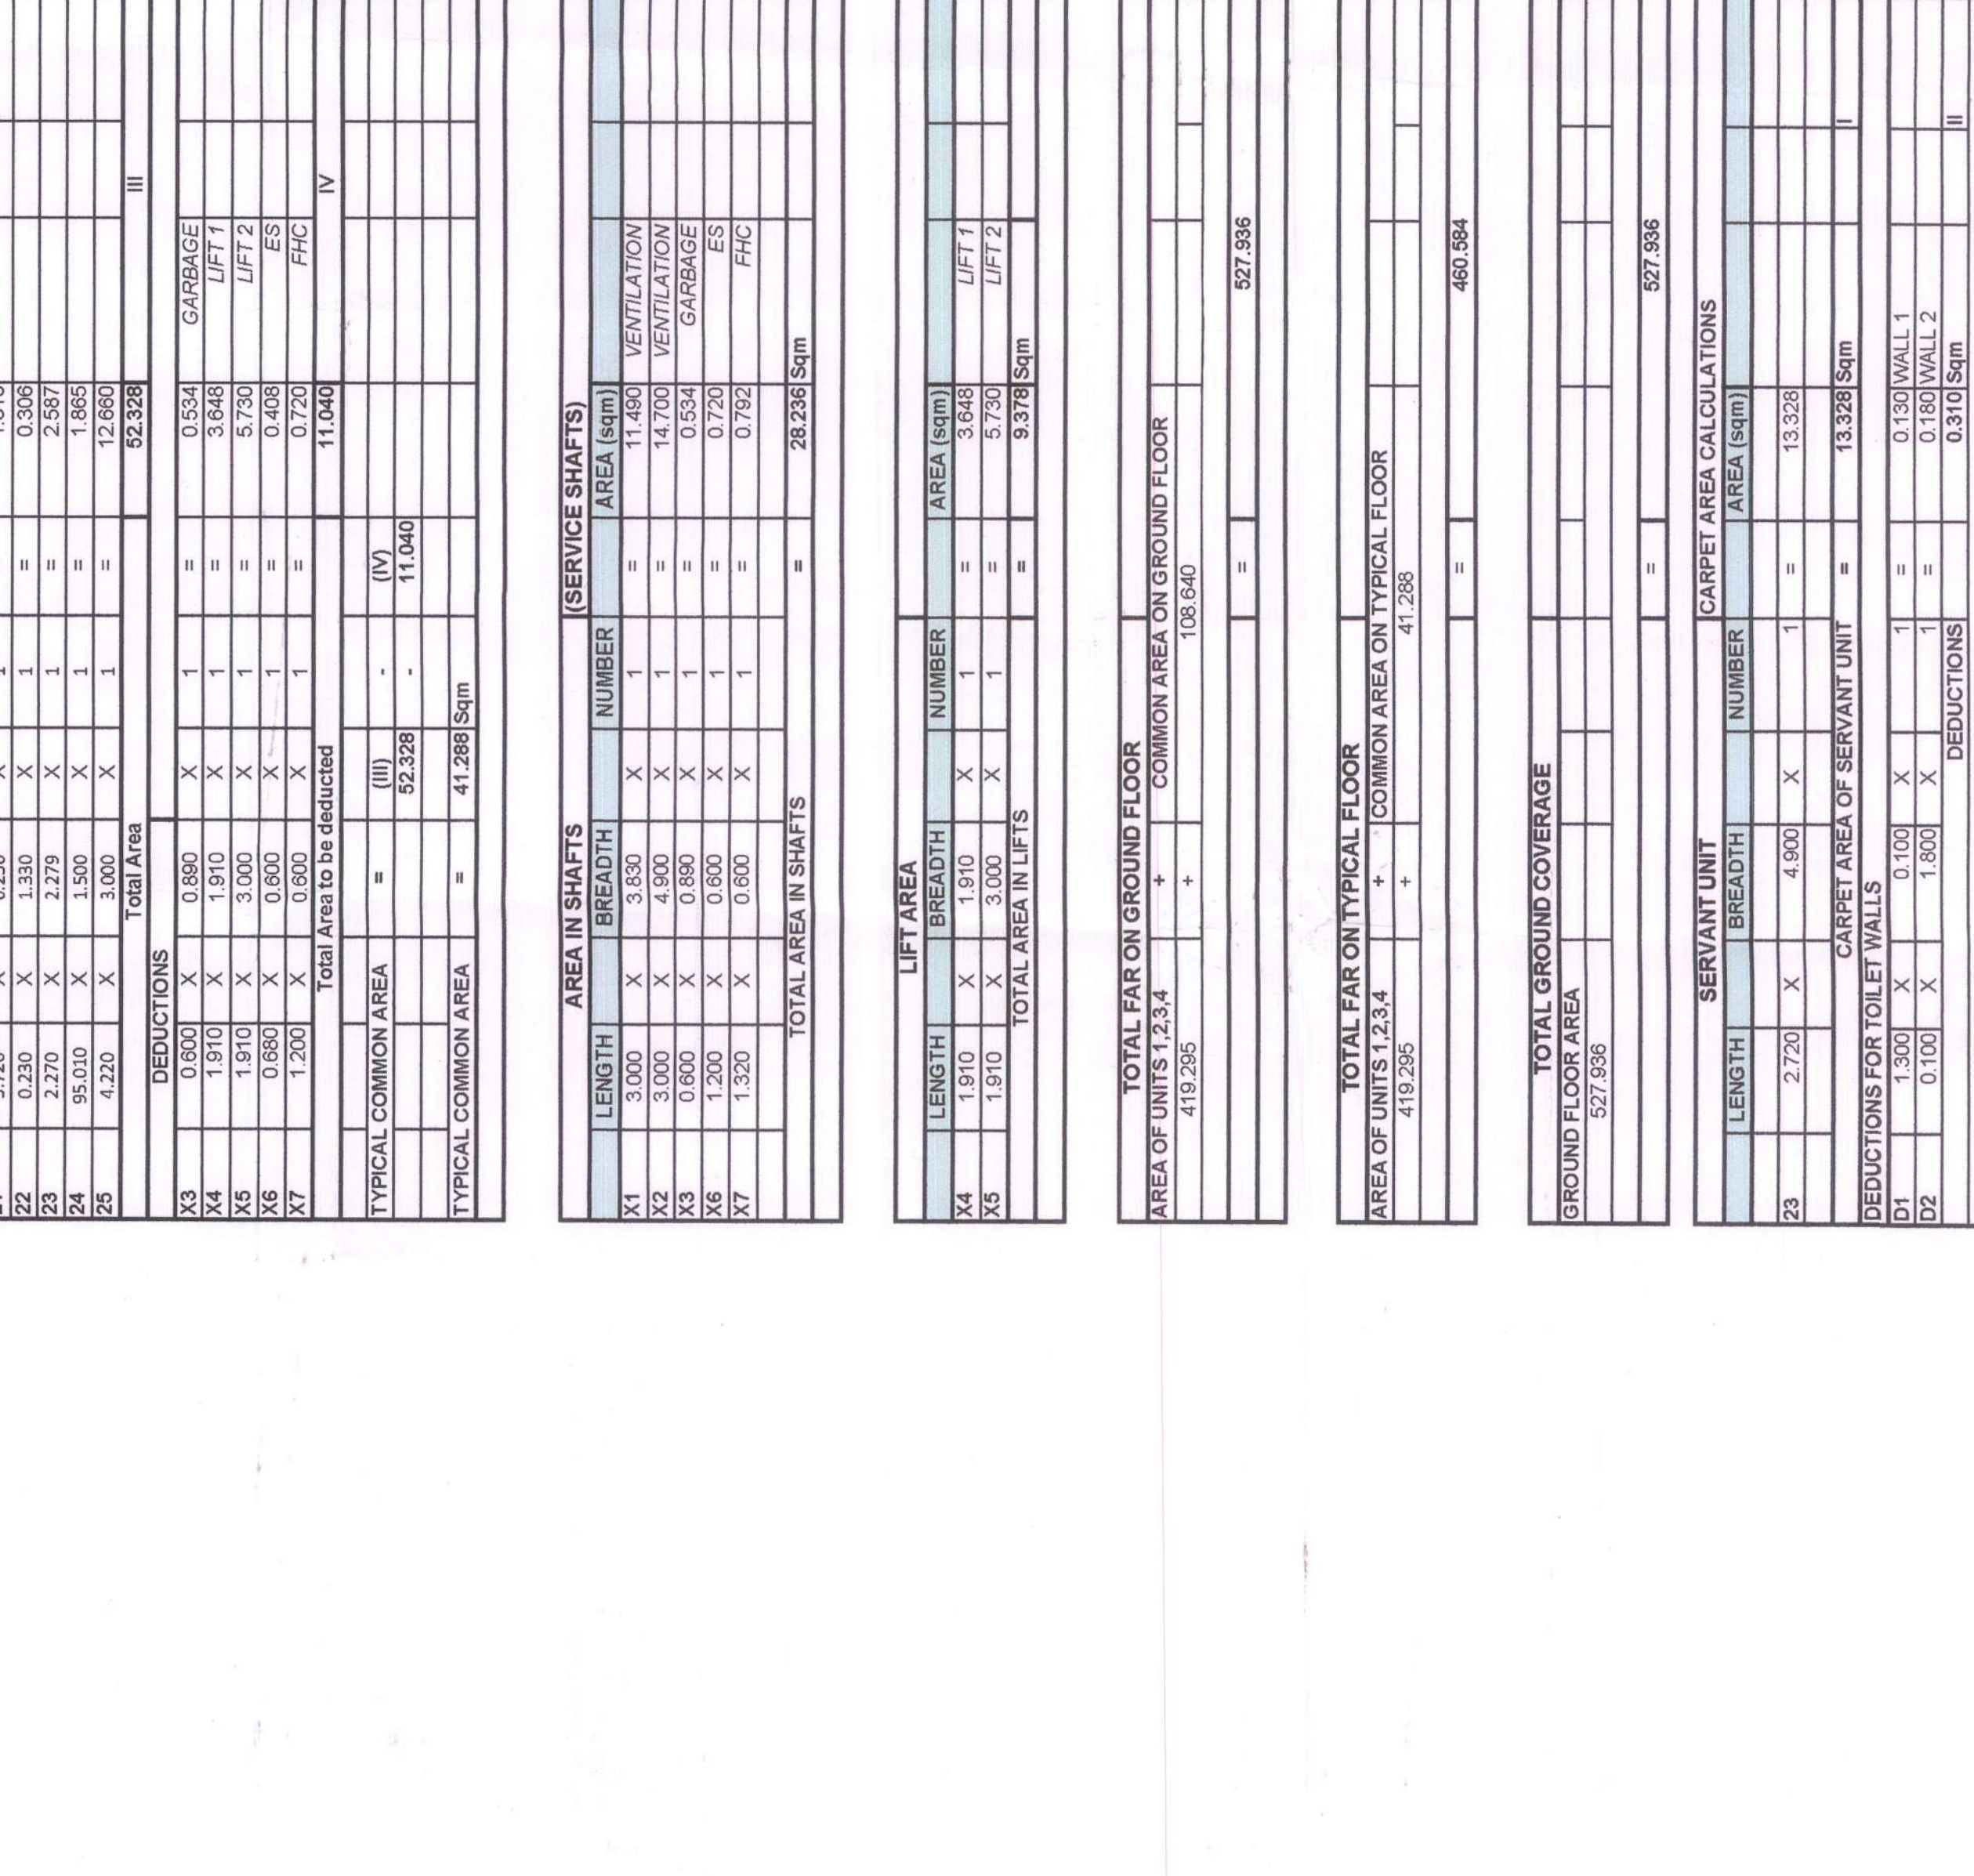

14 SECTION 4
1:175

SPOT ELEVATION

FLOOR LEVEL	SPOT ELEVATION
Level 2	6.650
Level 3	9.600
Level 4	12.550
Level 5	15.500
Level 6	18.450
Level 7	21.400
Level 8	24.350
Level 9	27.300
Level 10	30.250
Level 11	33.200
Level 12	36.150
Level 13	39.100
Level 14	42.050

TOWER X & C

AREA DETAILS OF UNITS 12.3.4 - GROUND AND TYPICAL		
UNIT	LENGTH	BREADTH

