
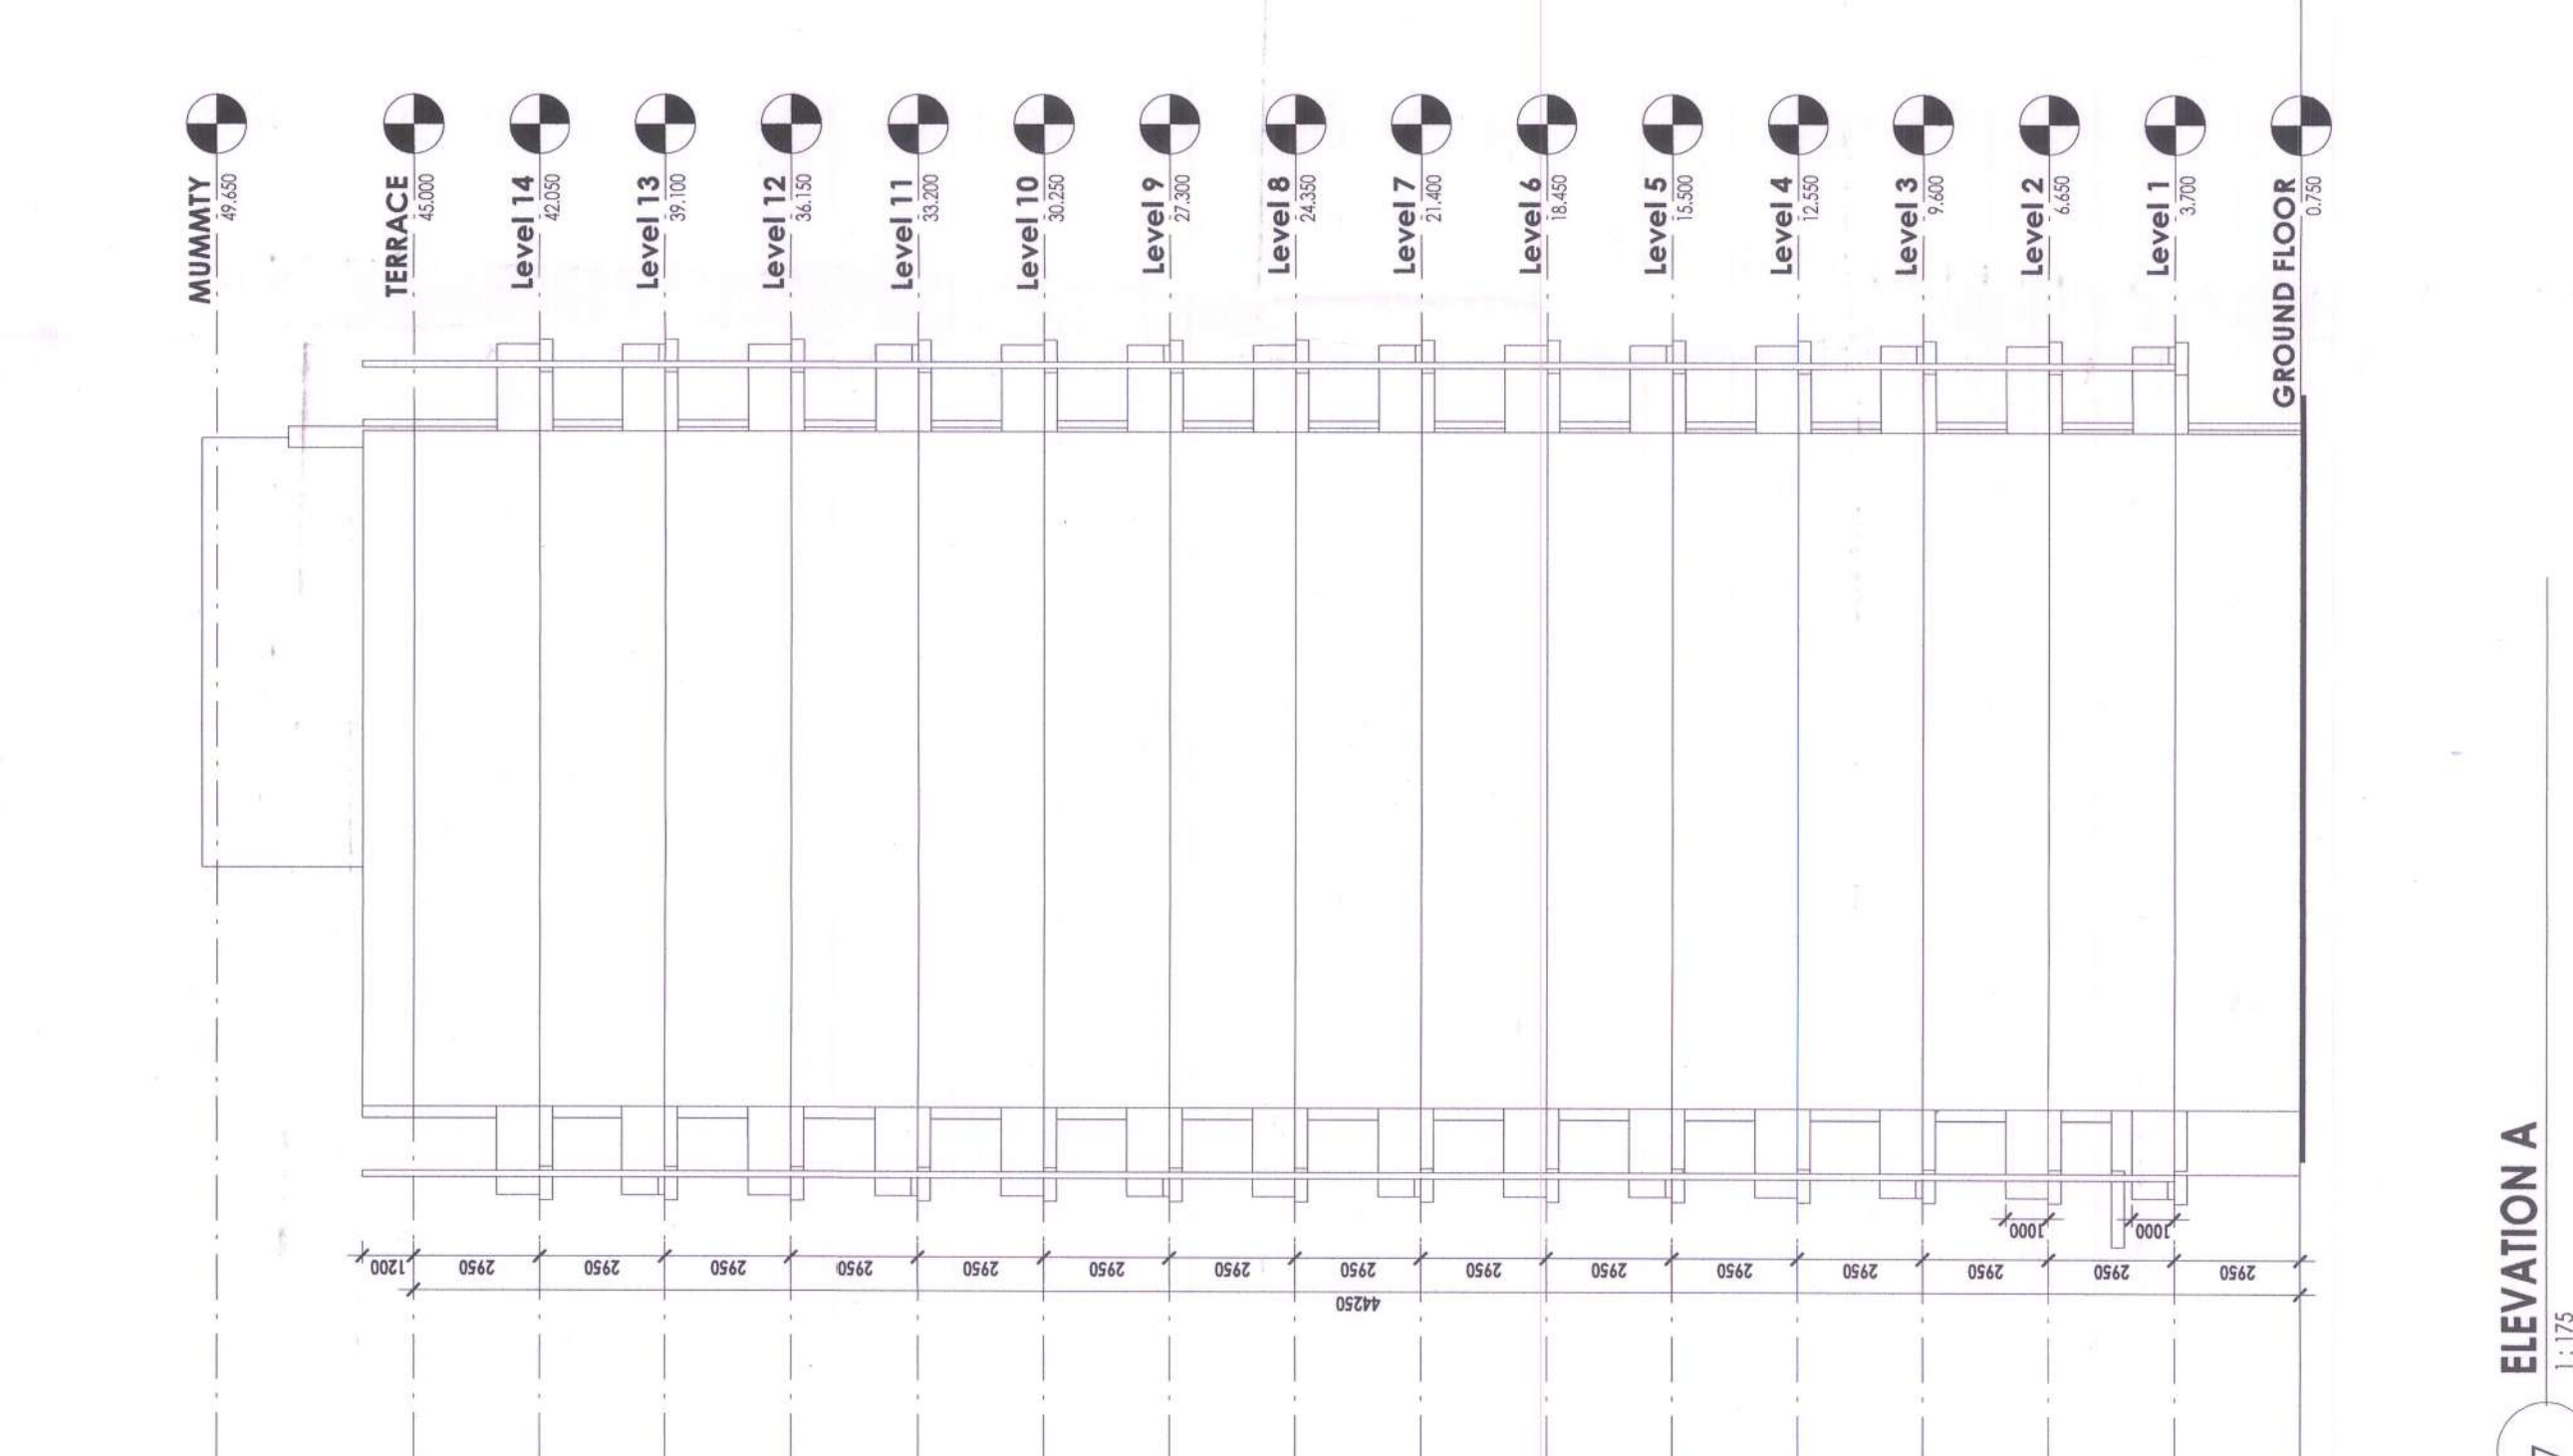
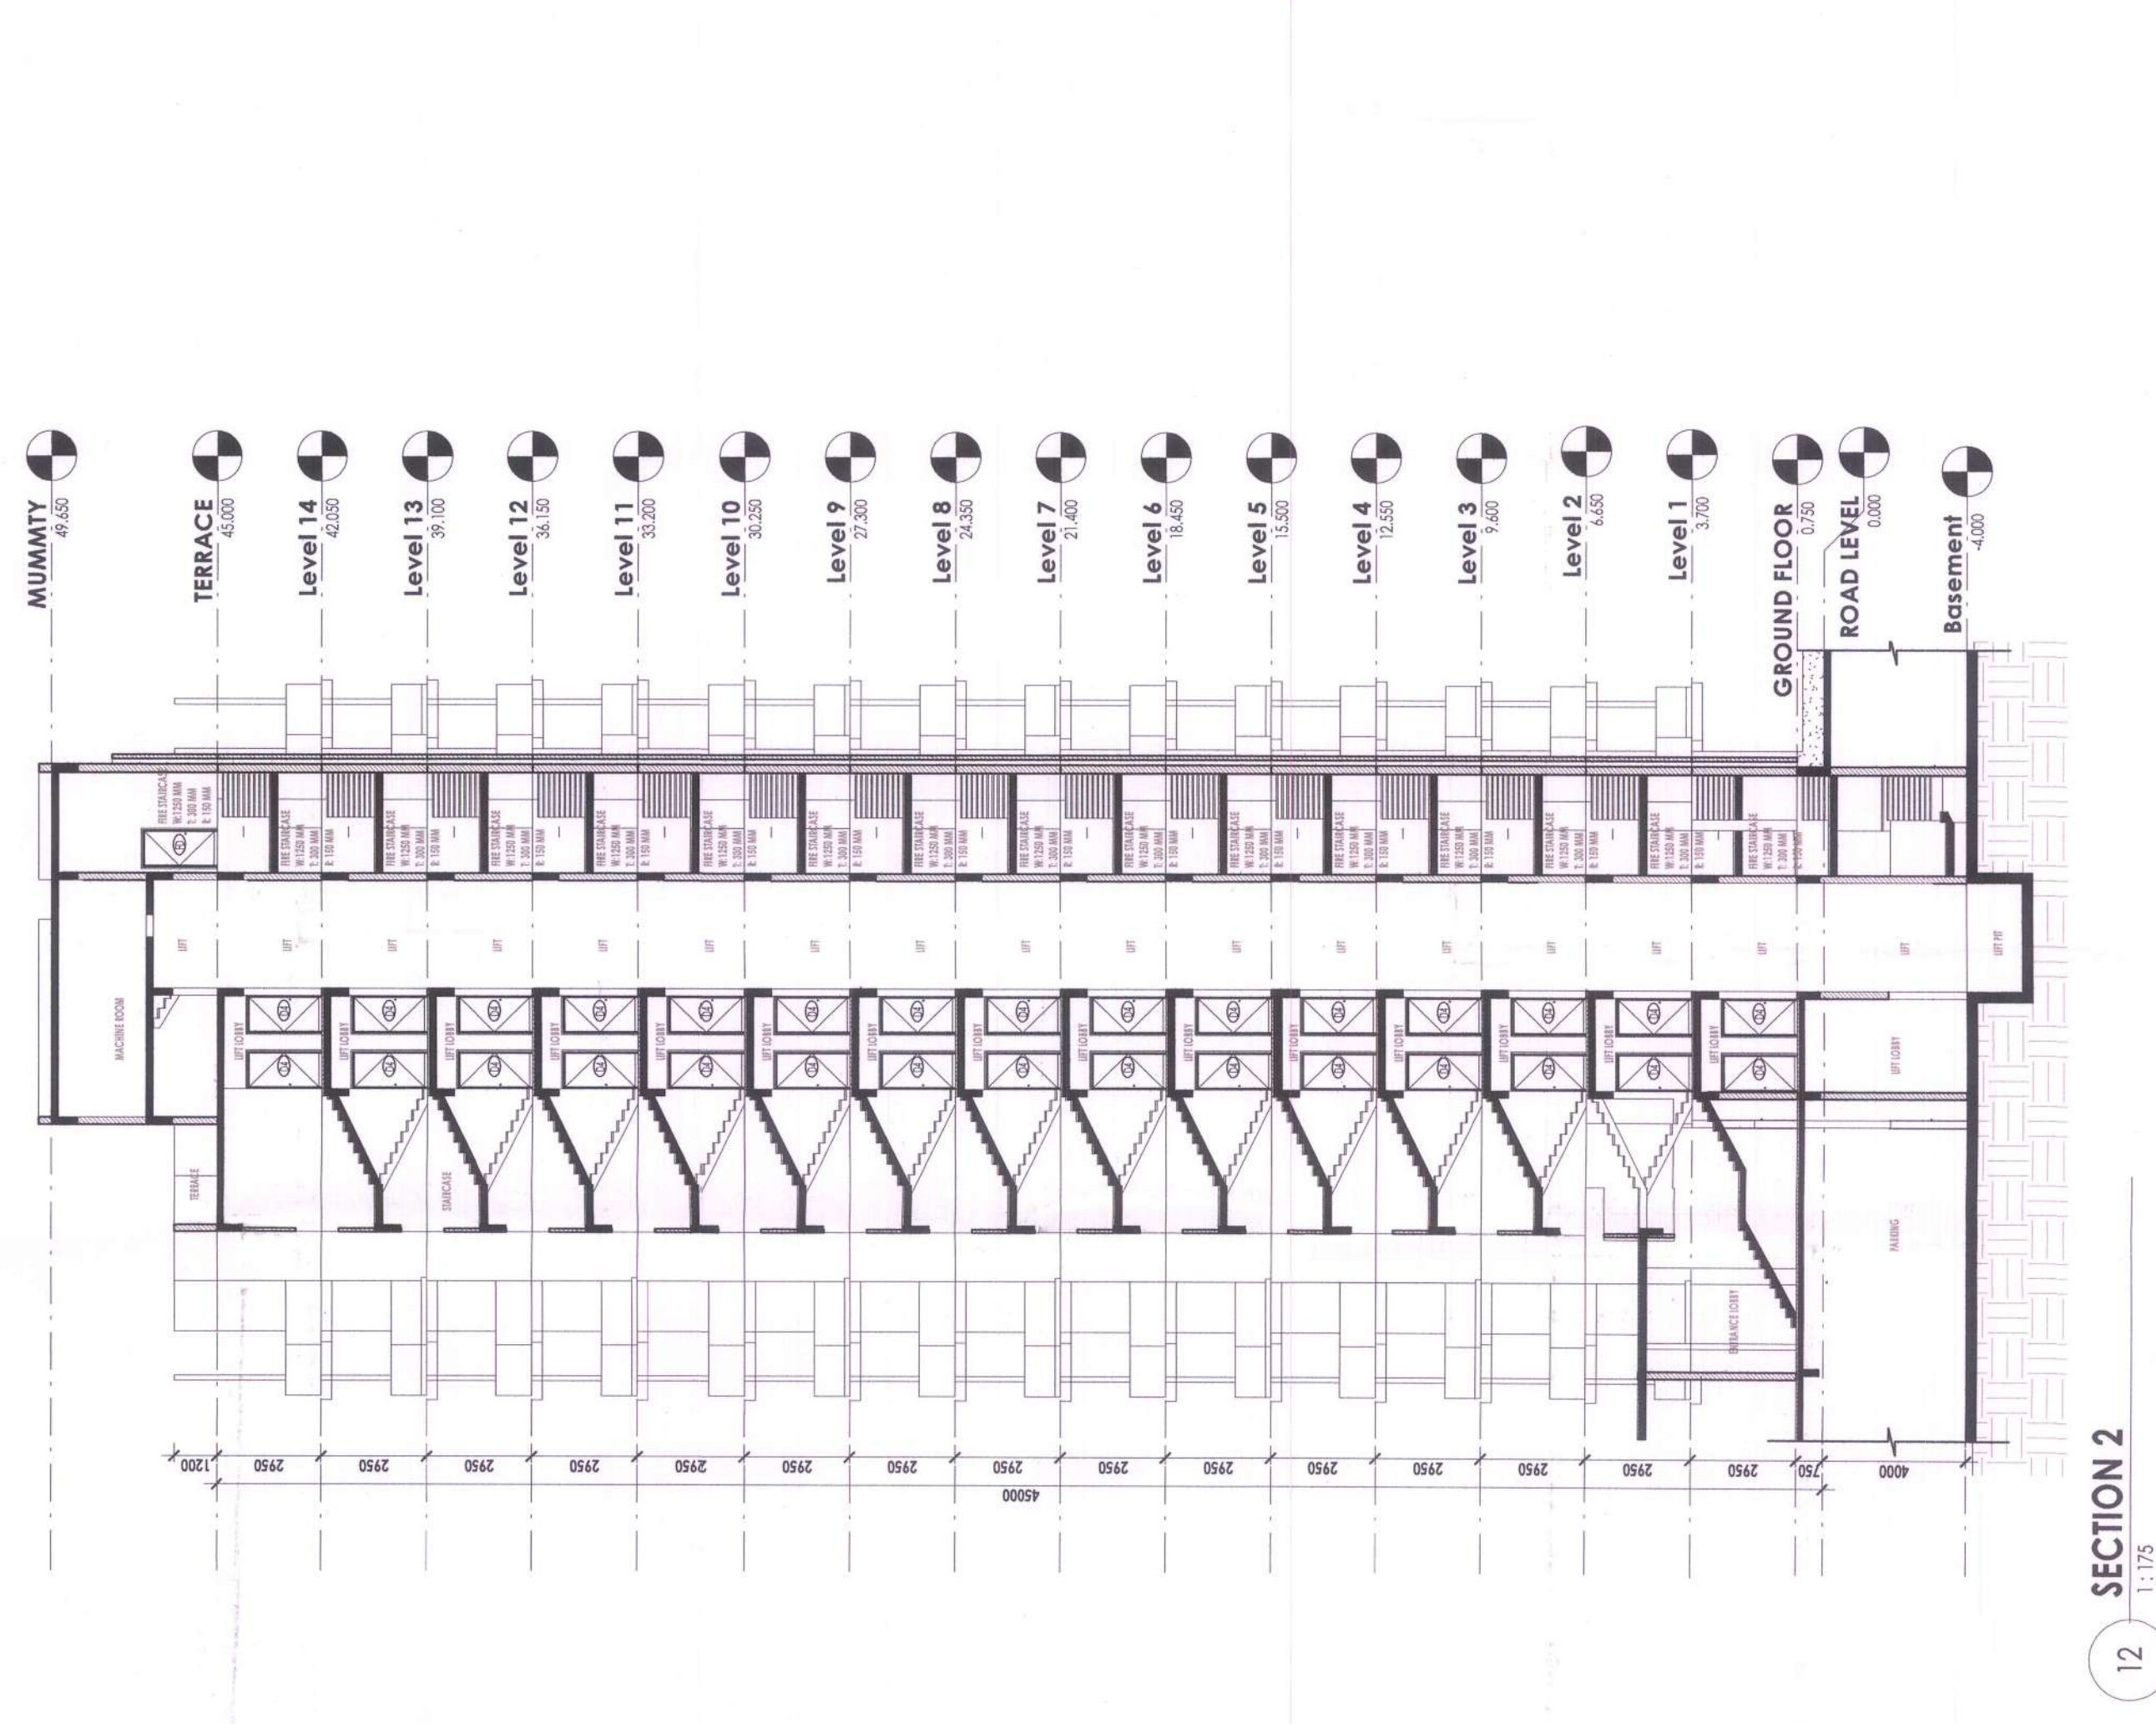
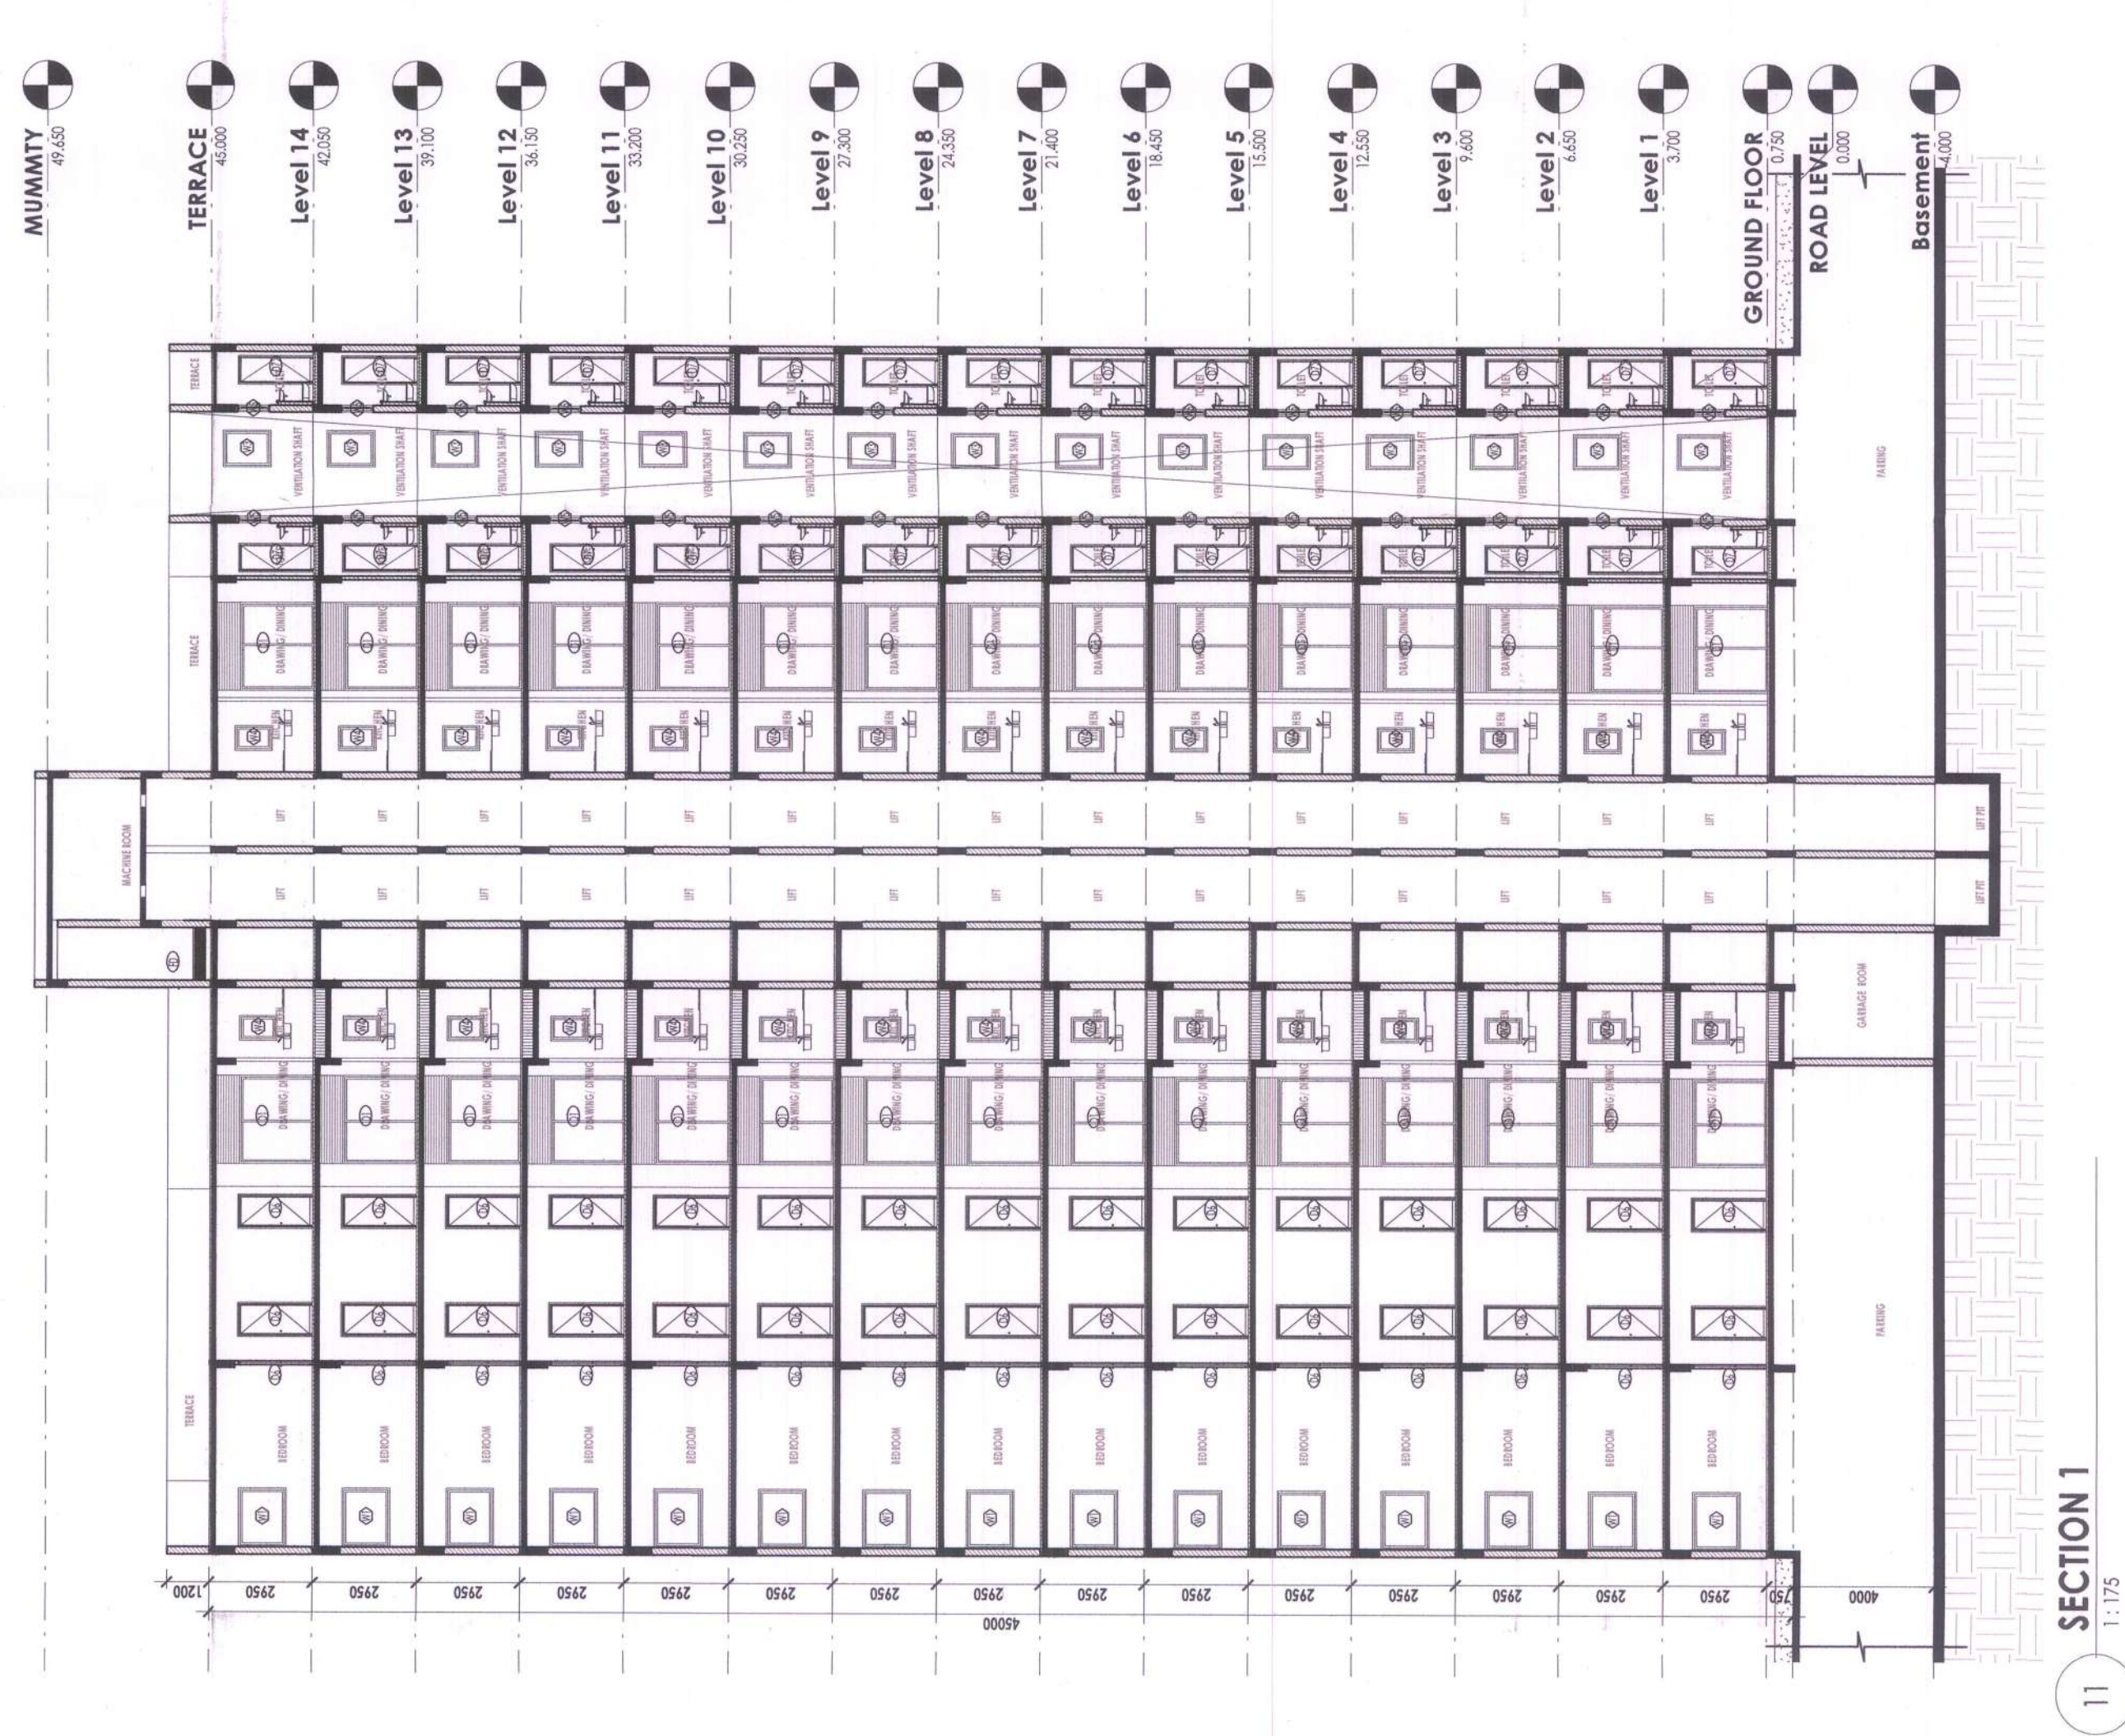
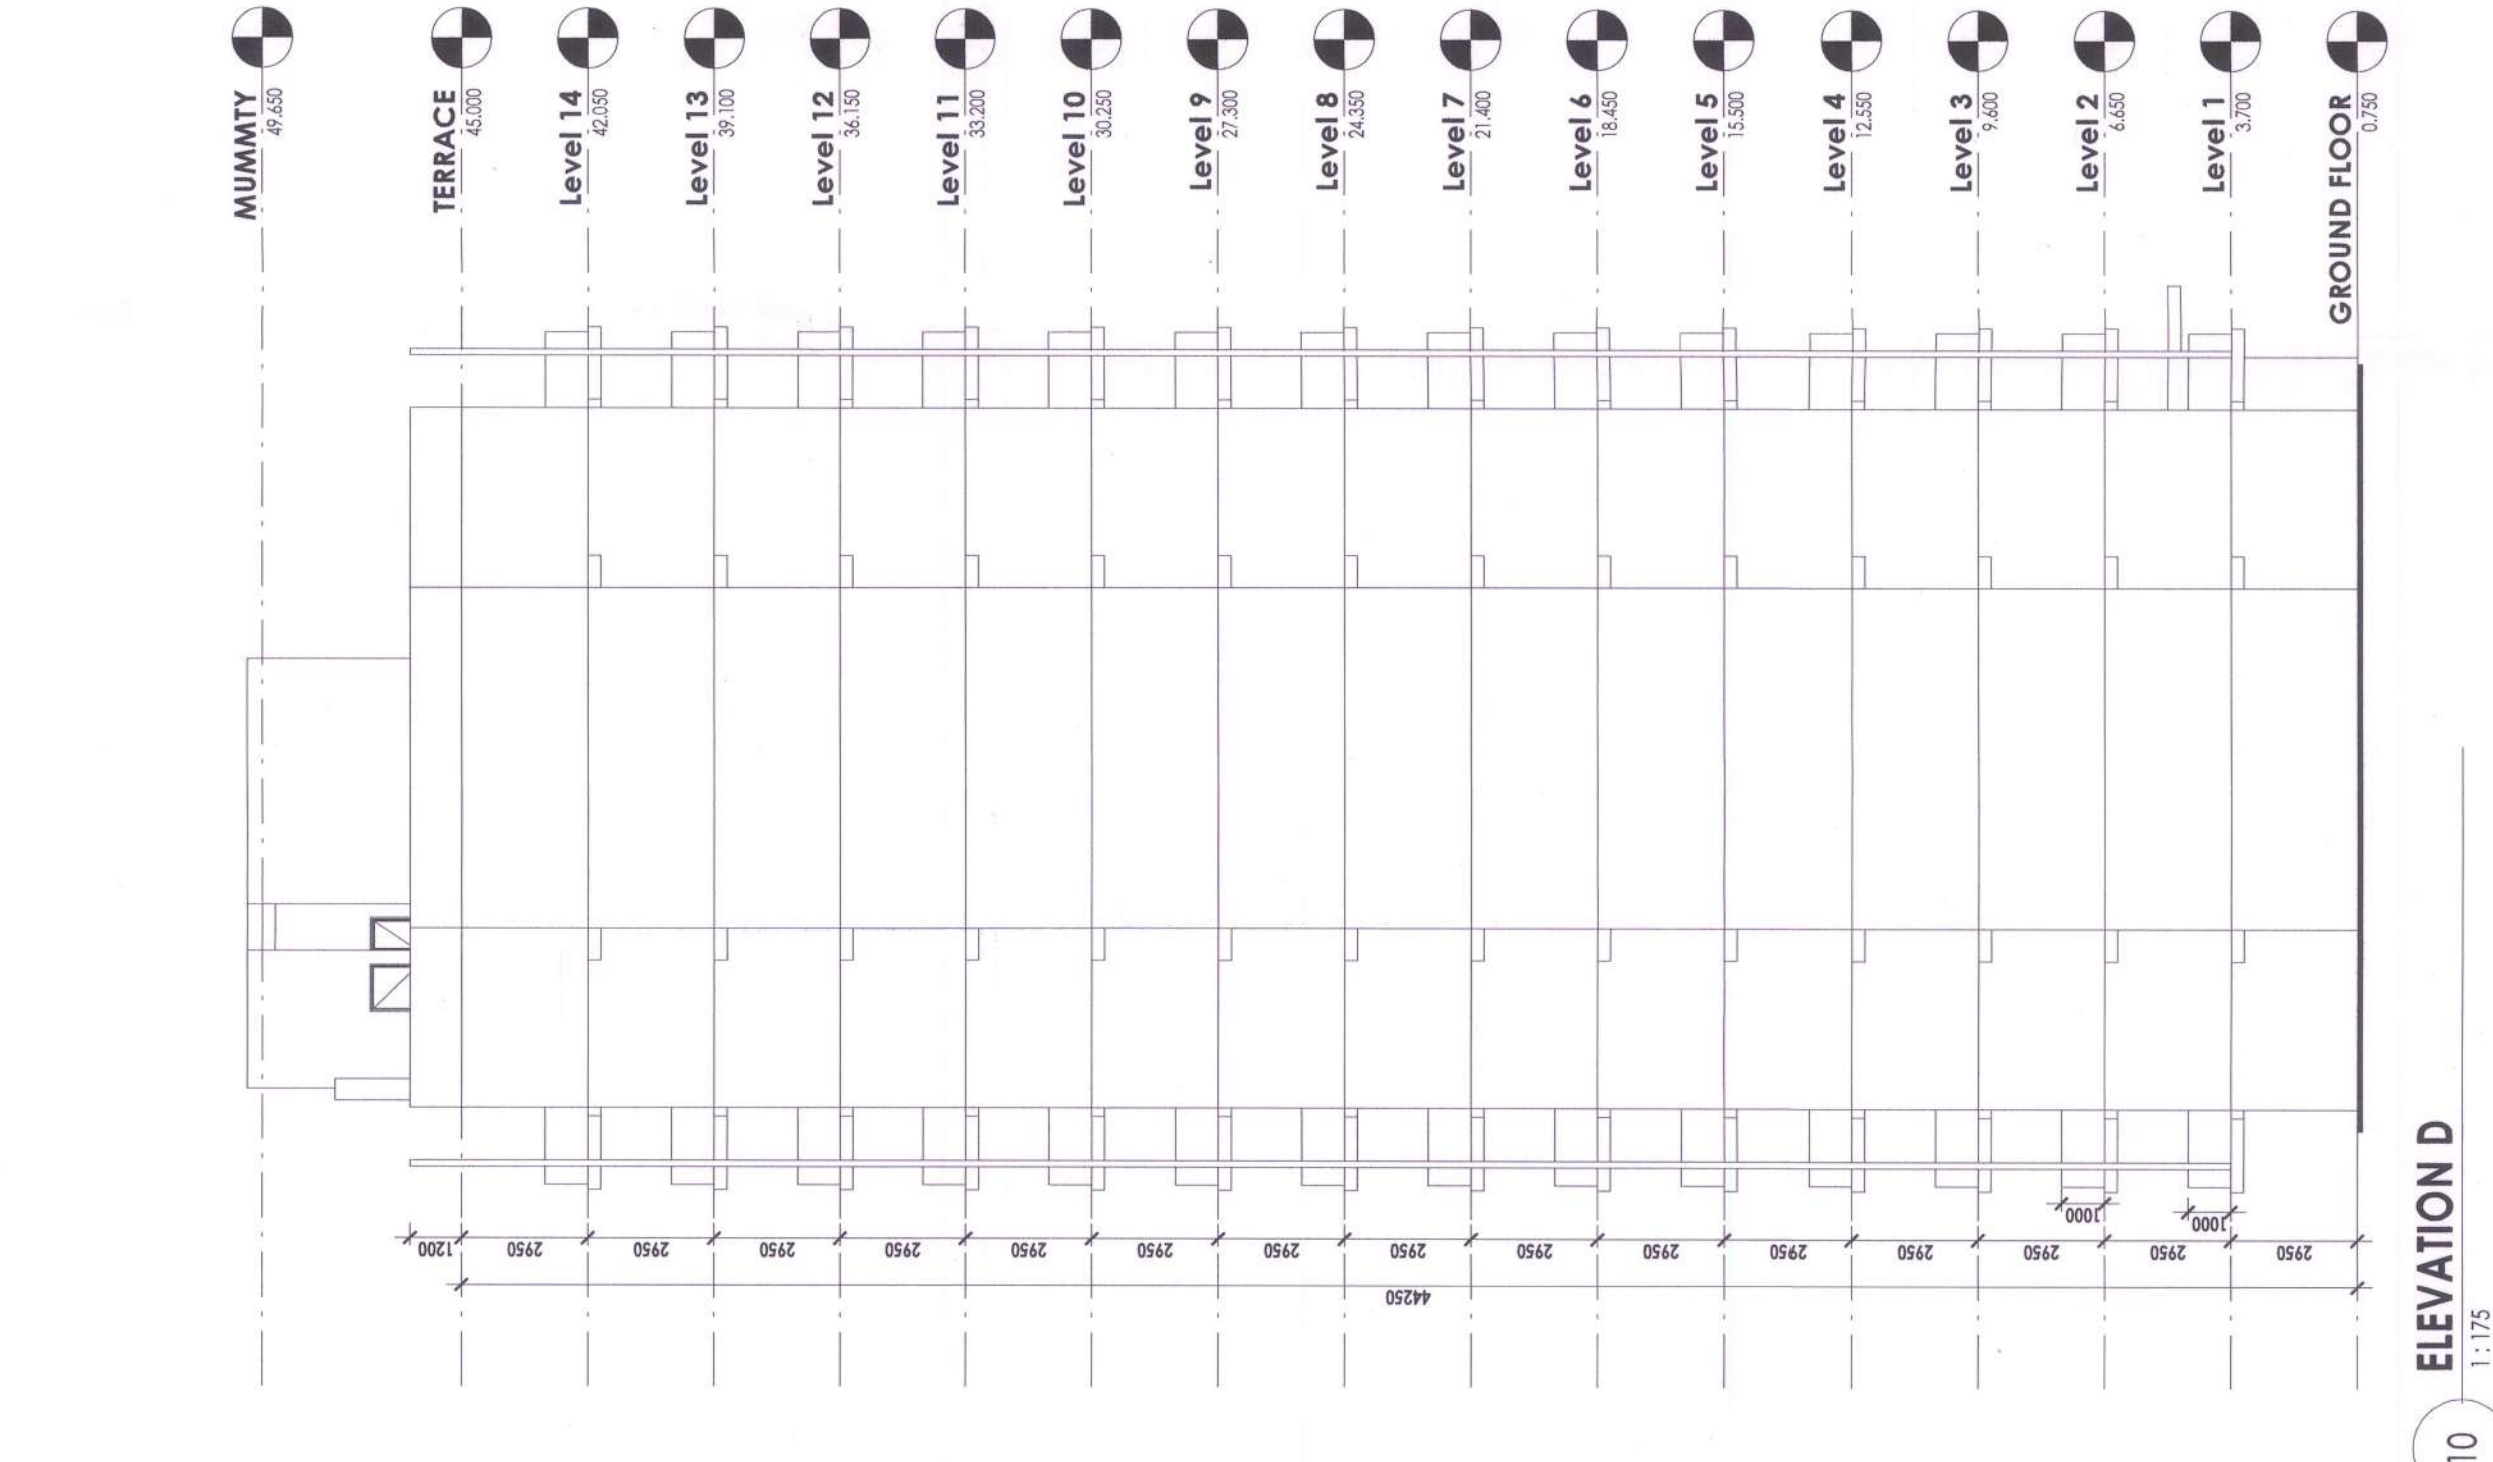
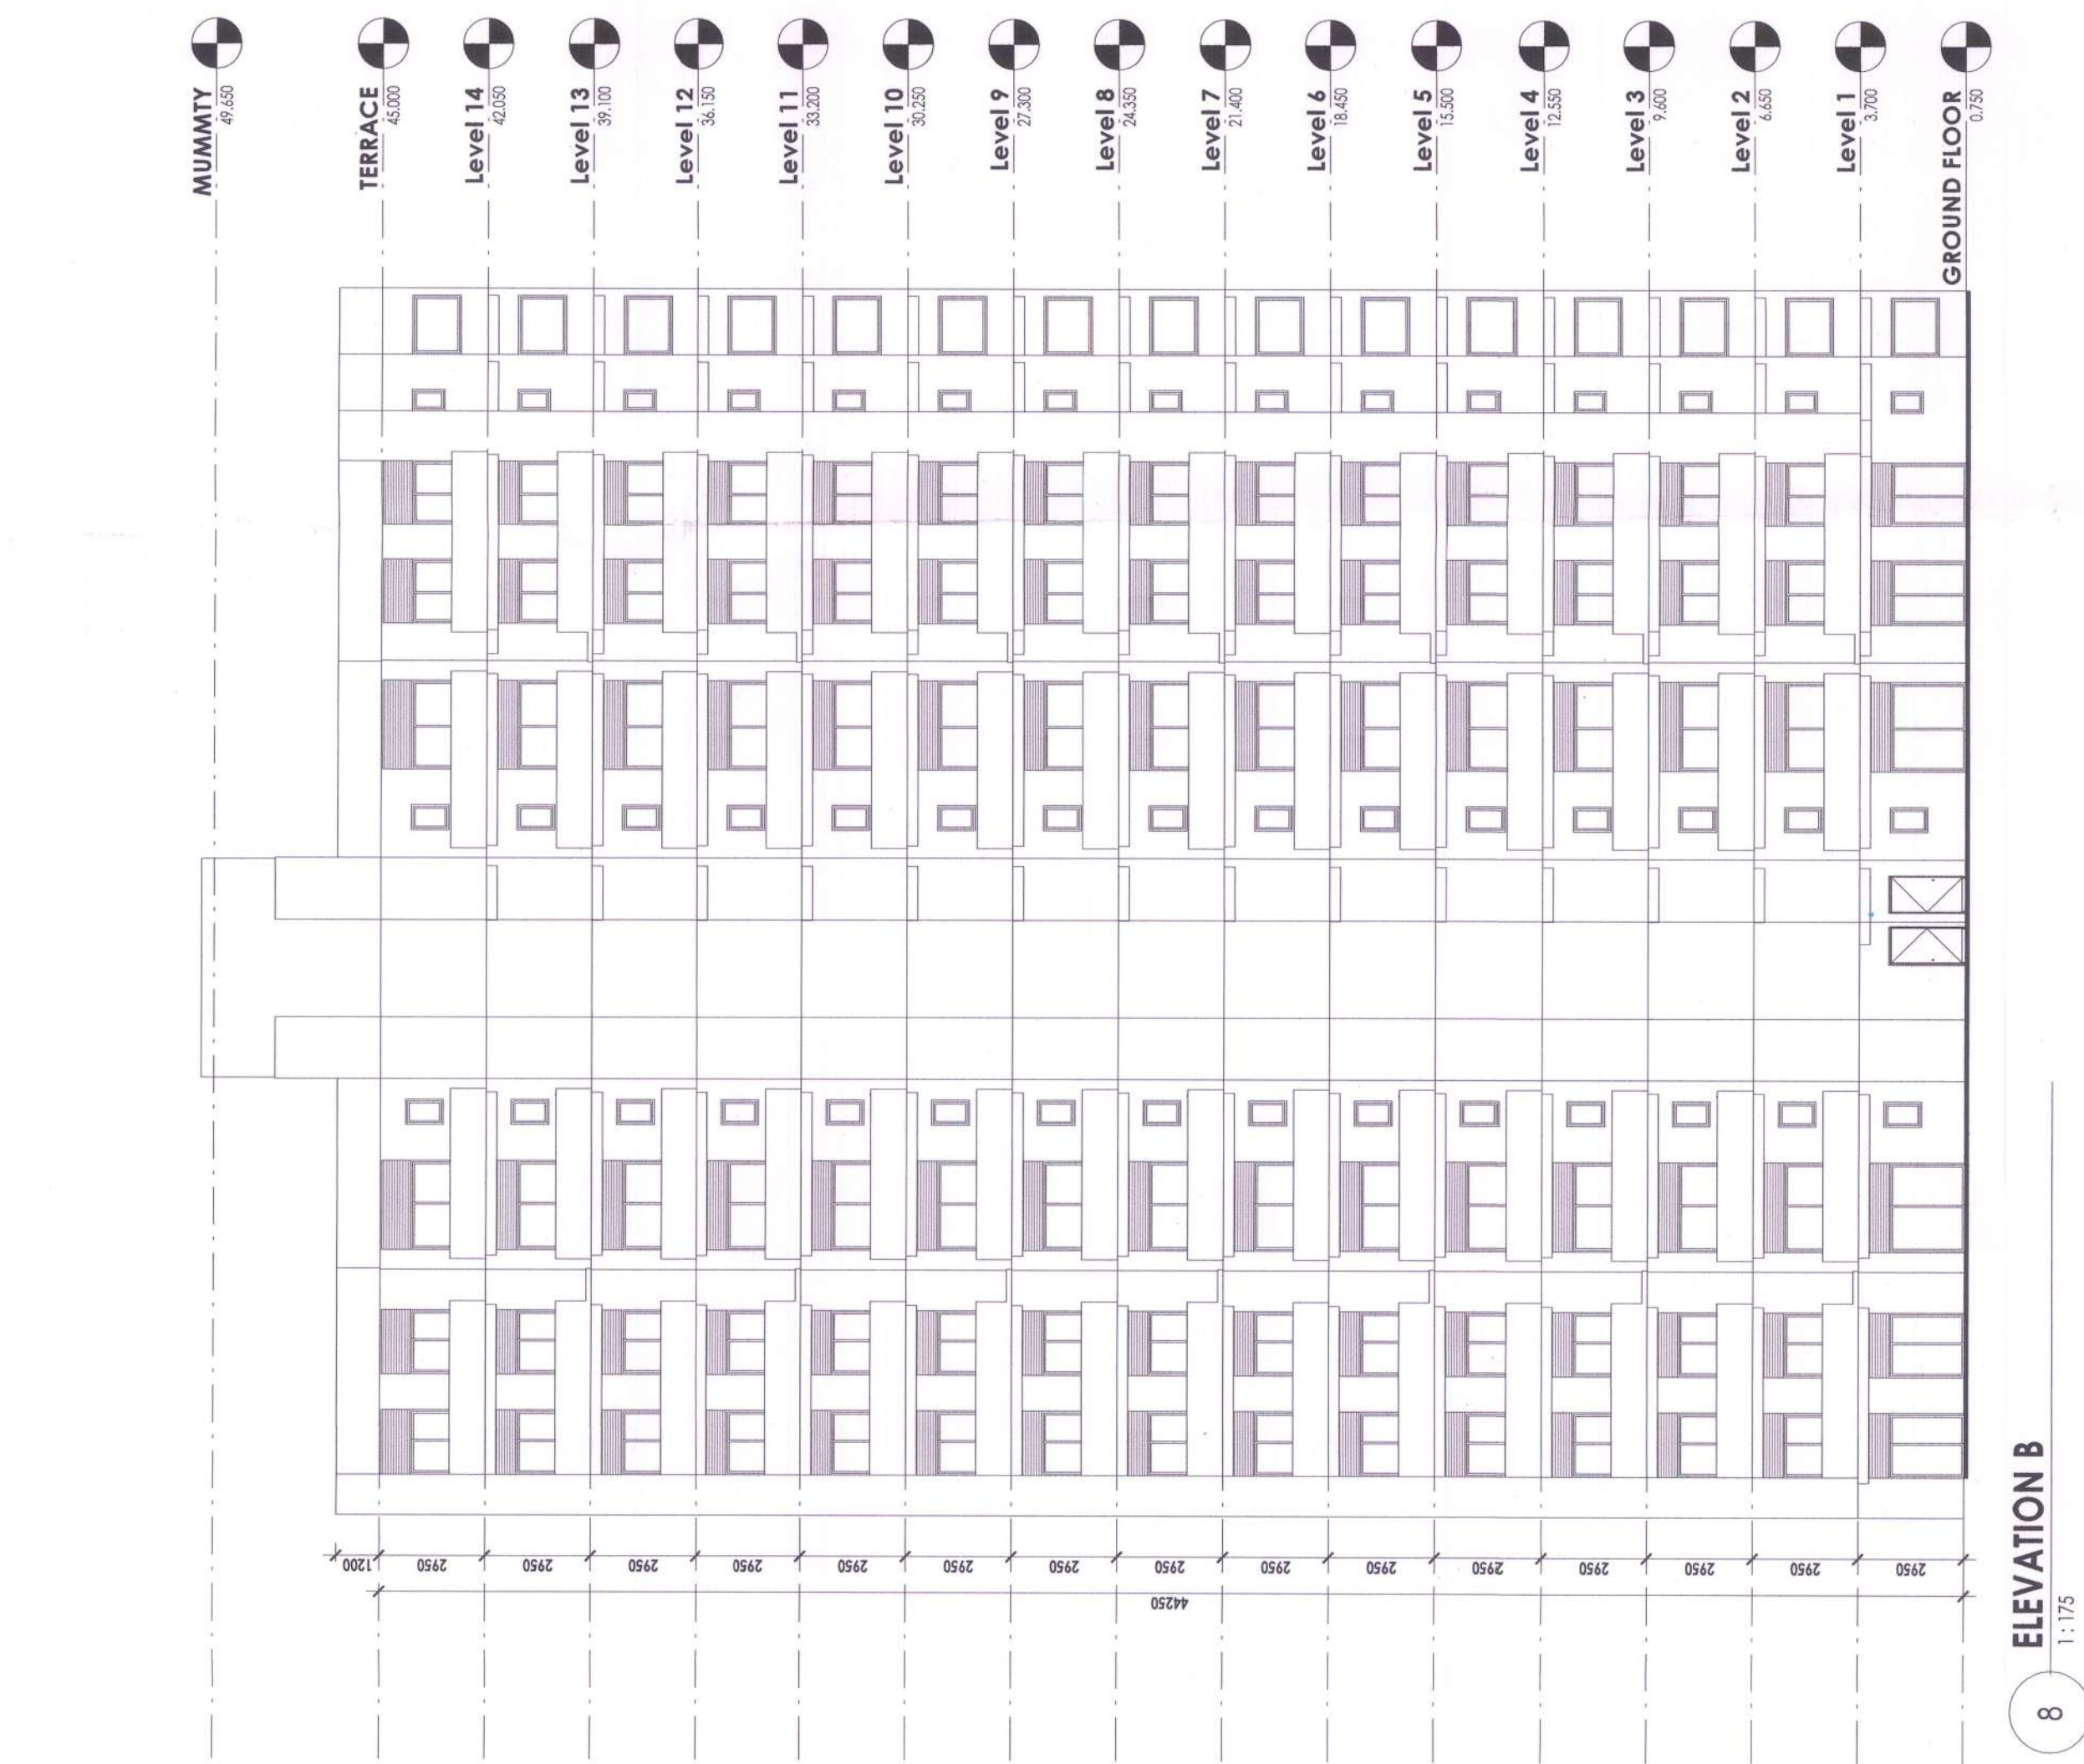
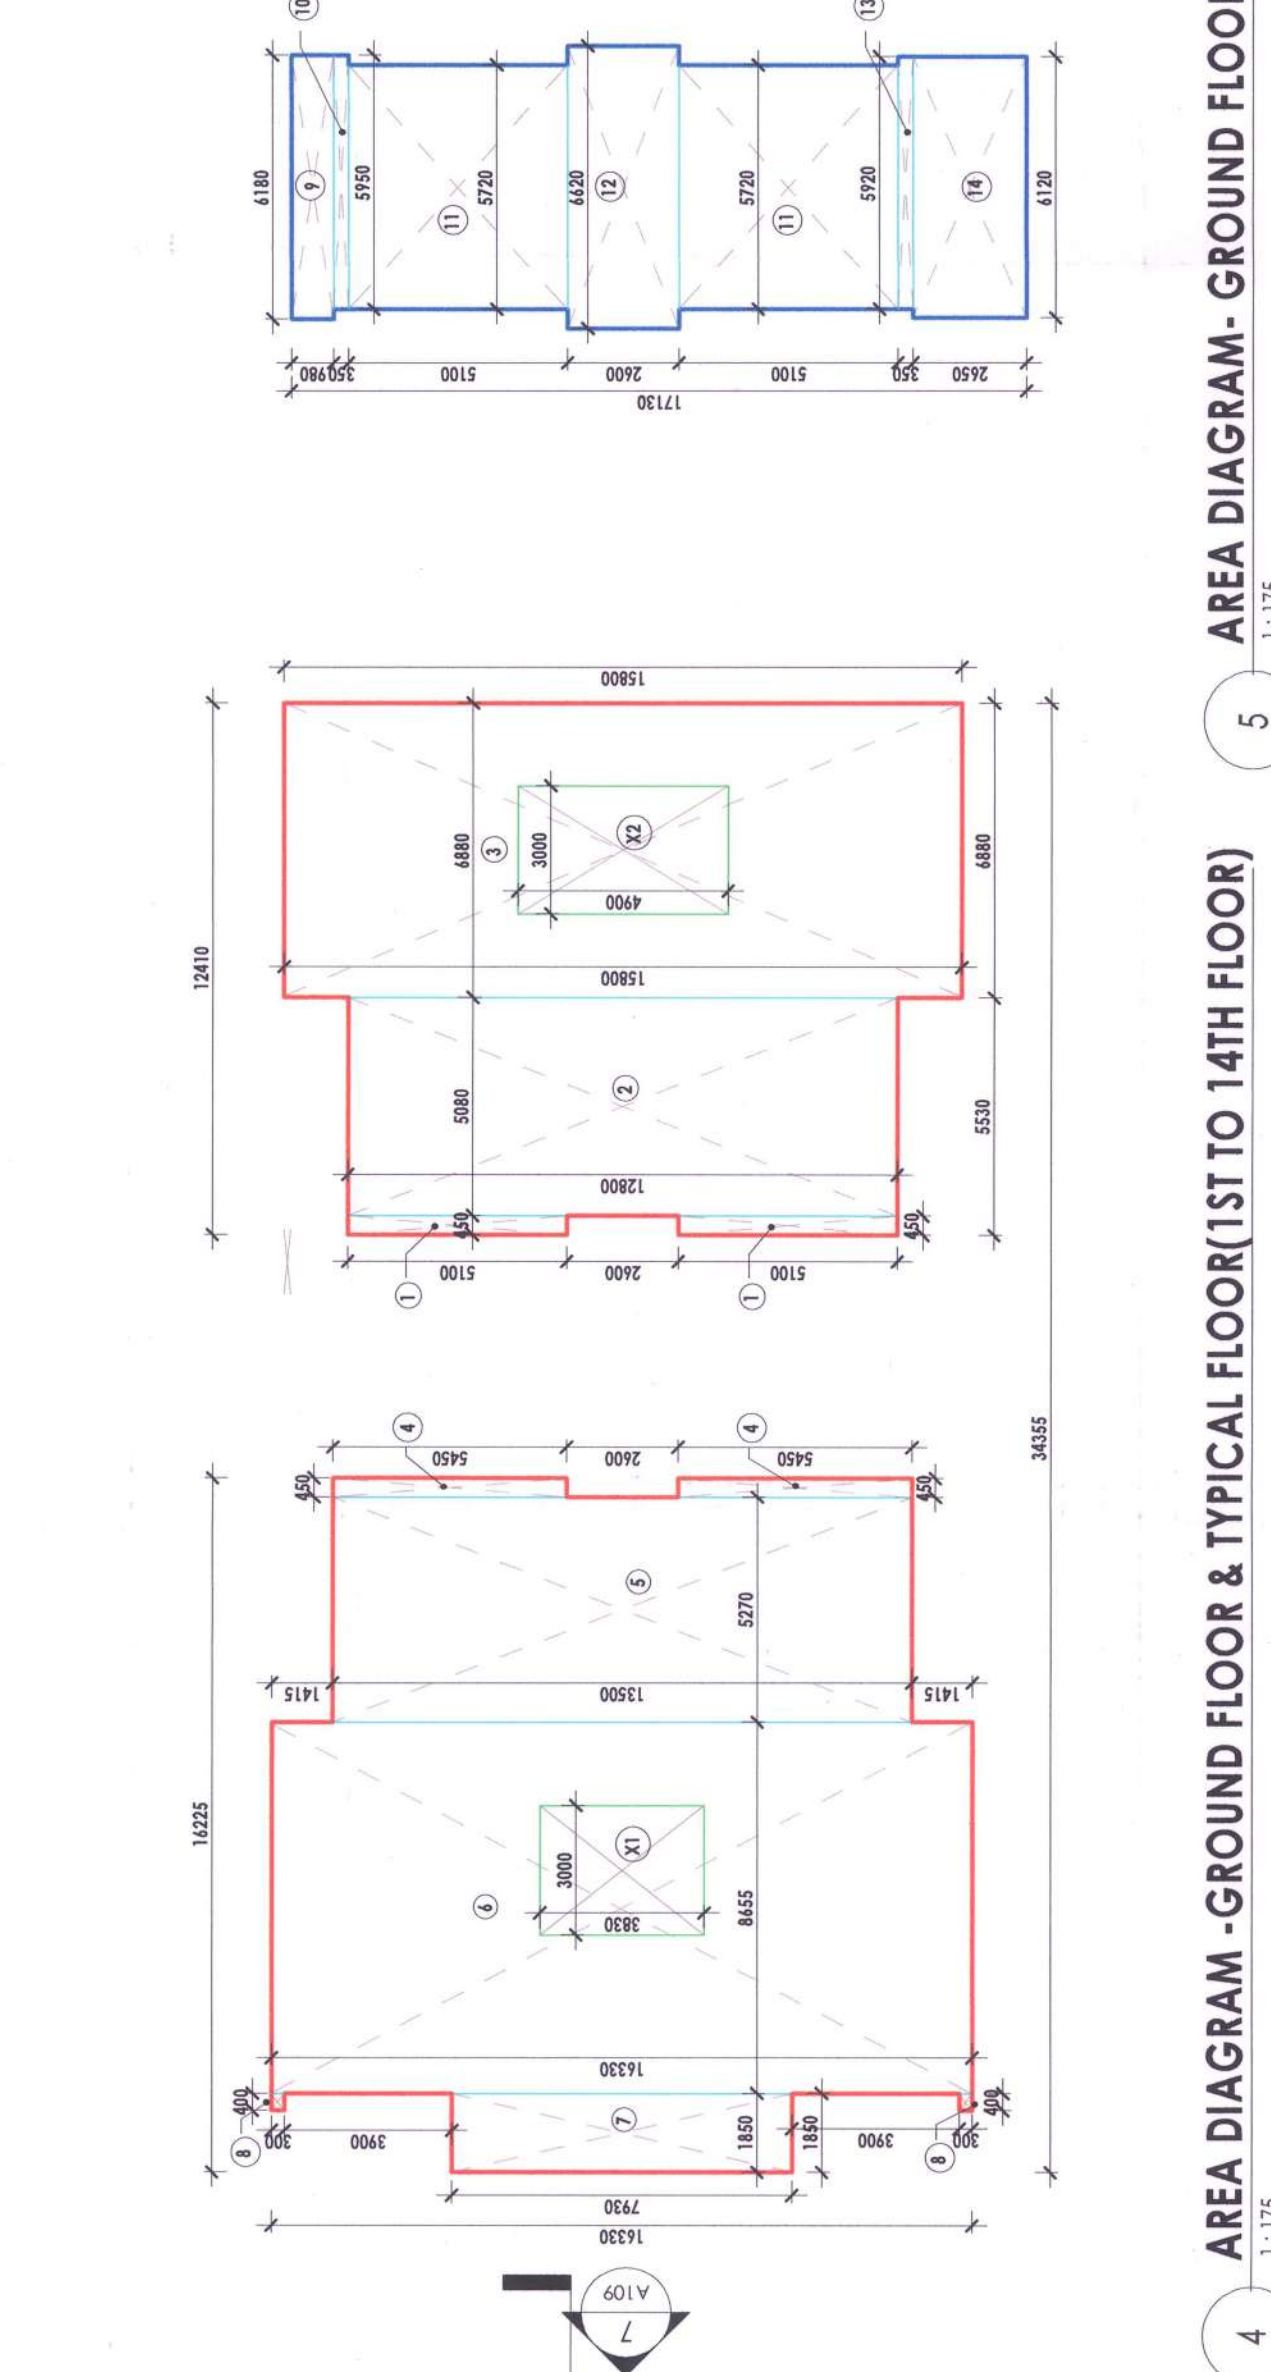
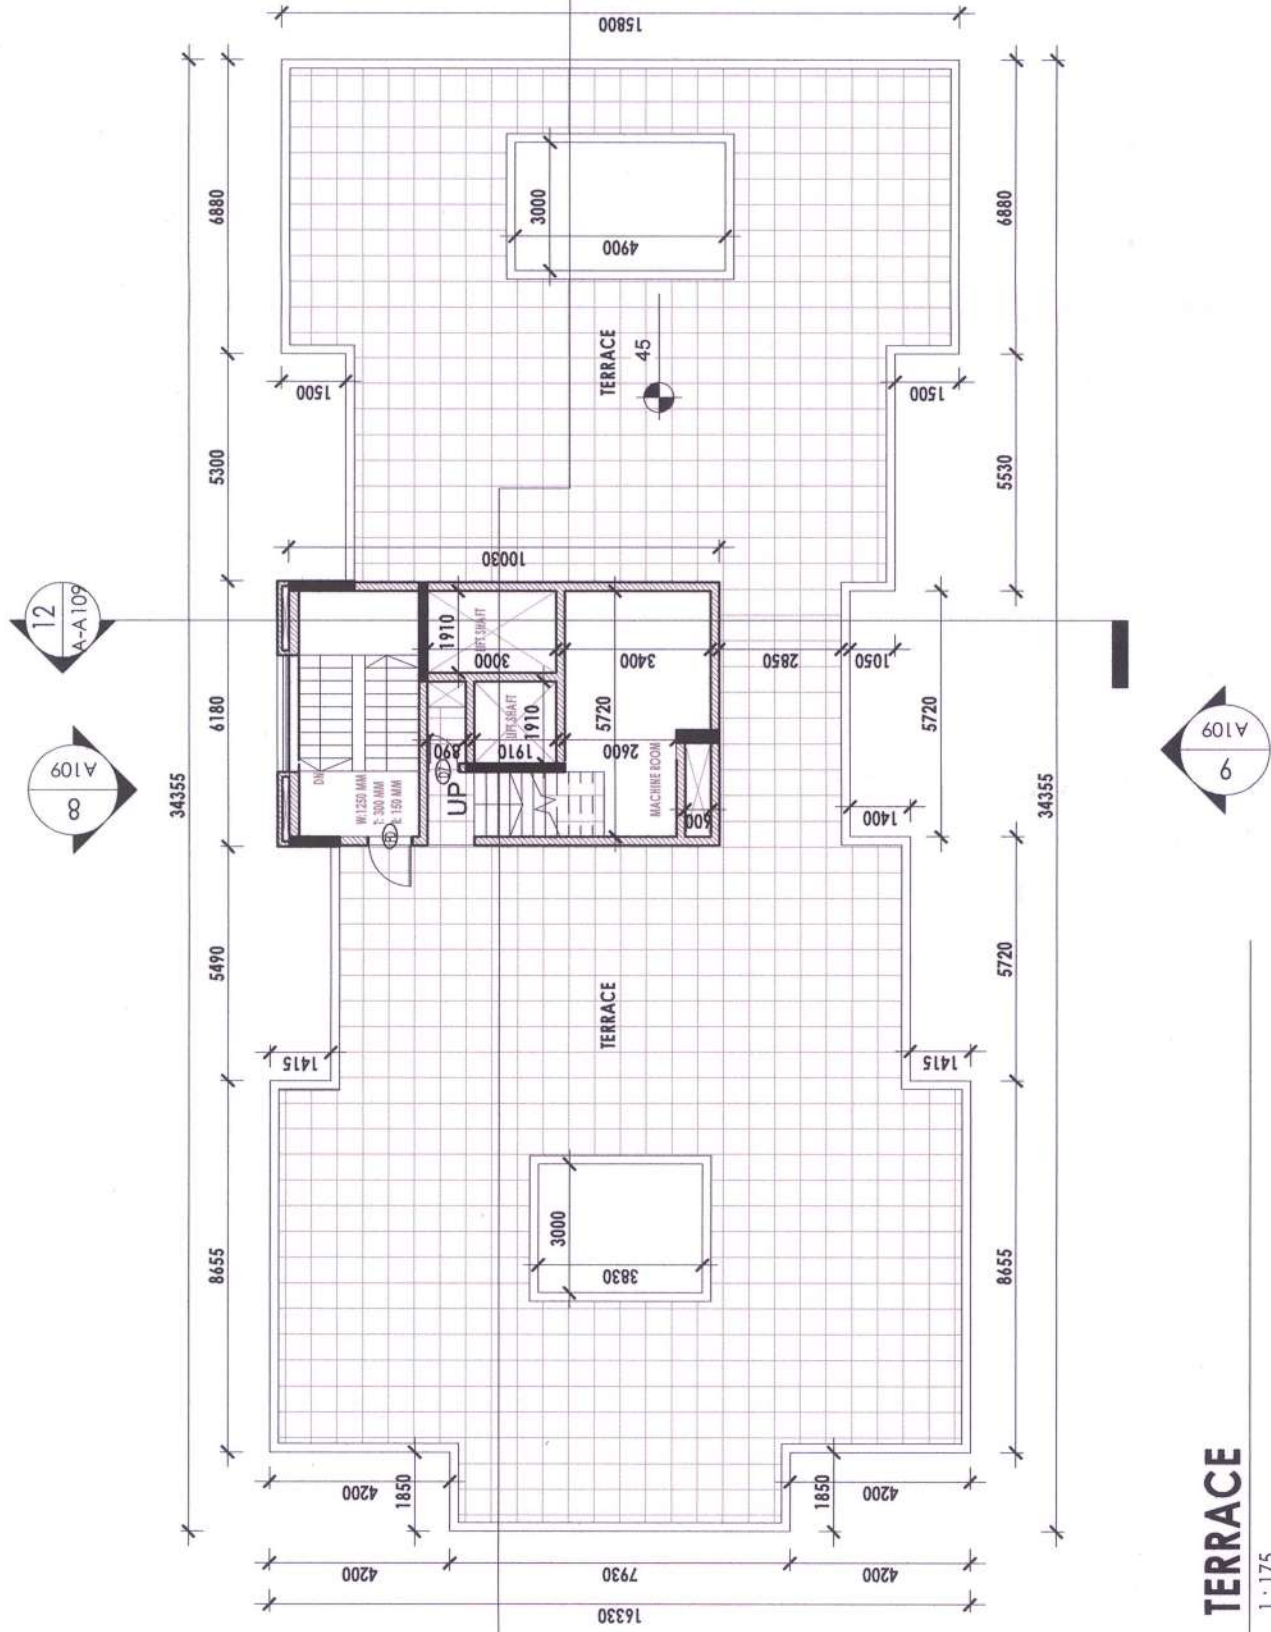
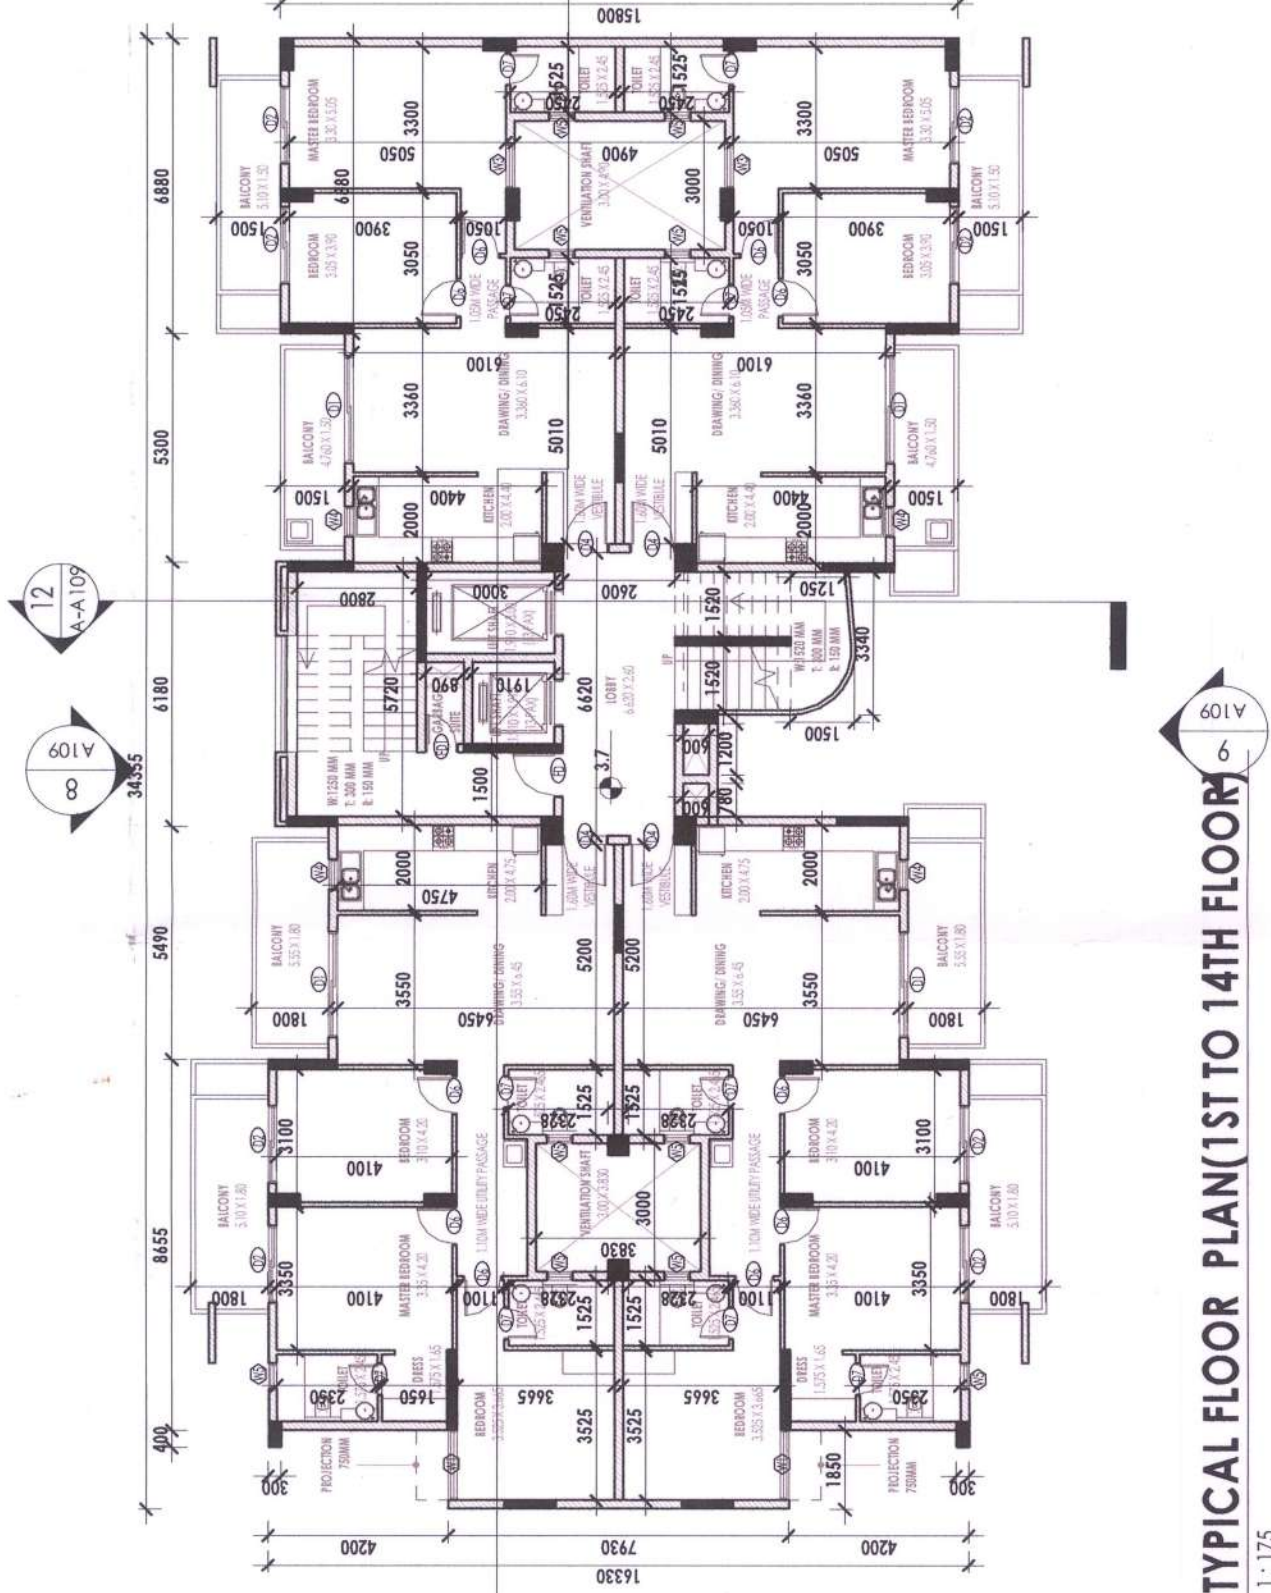


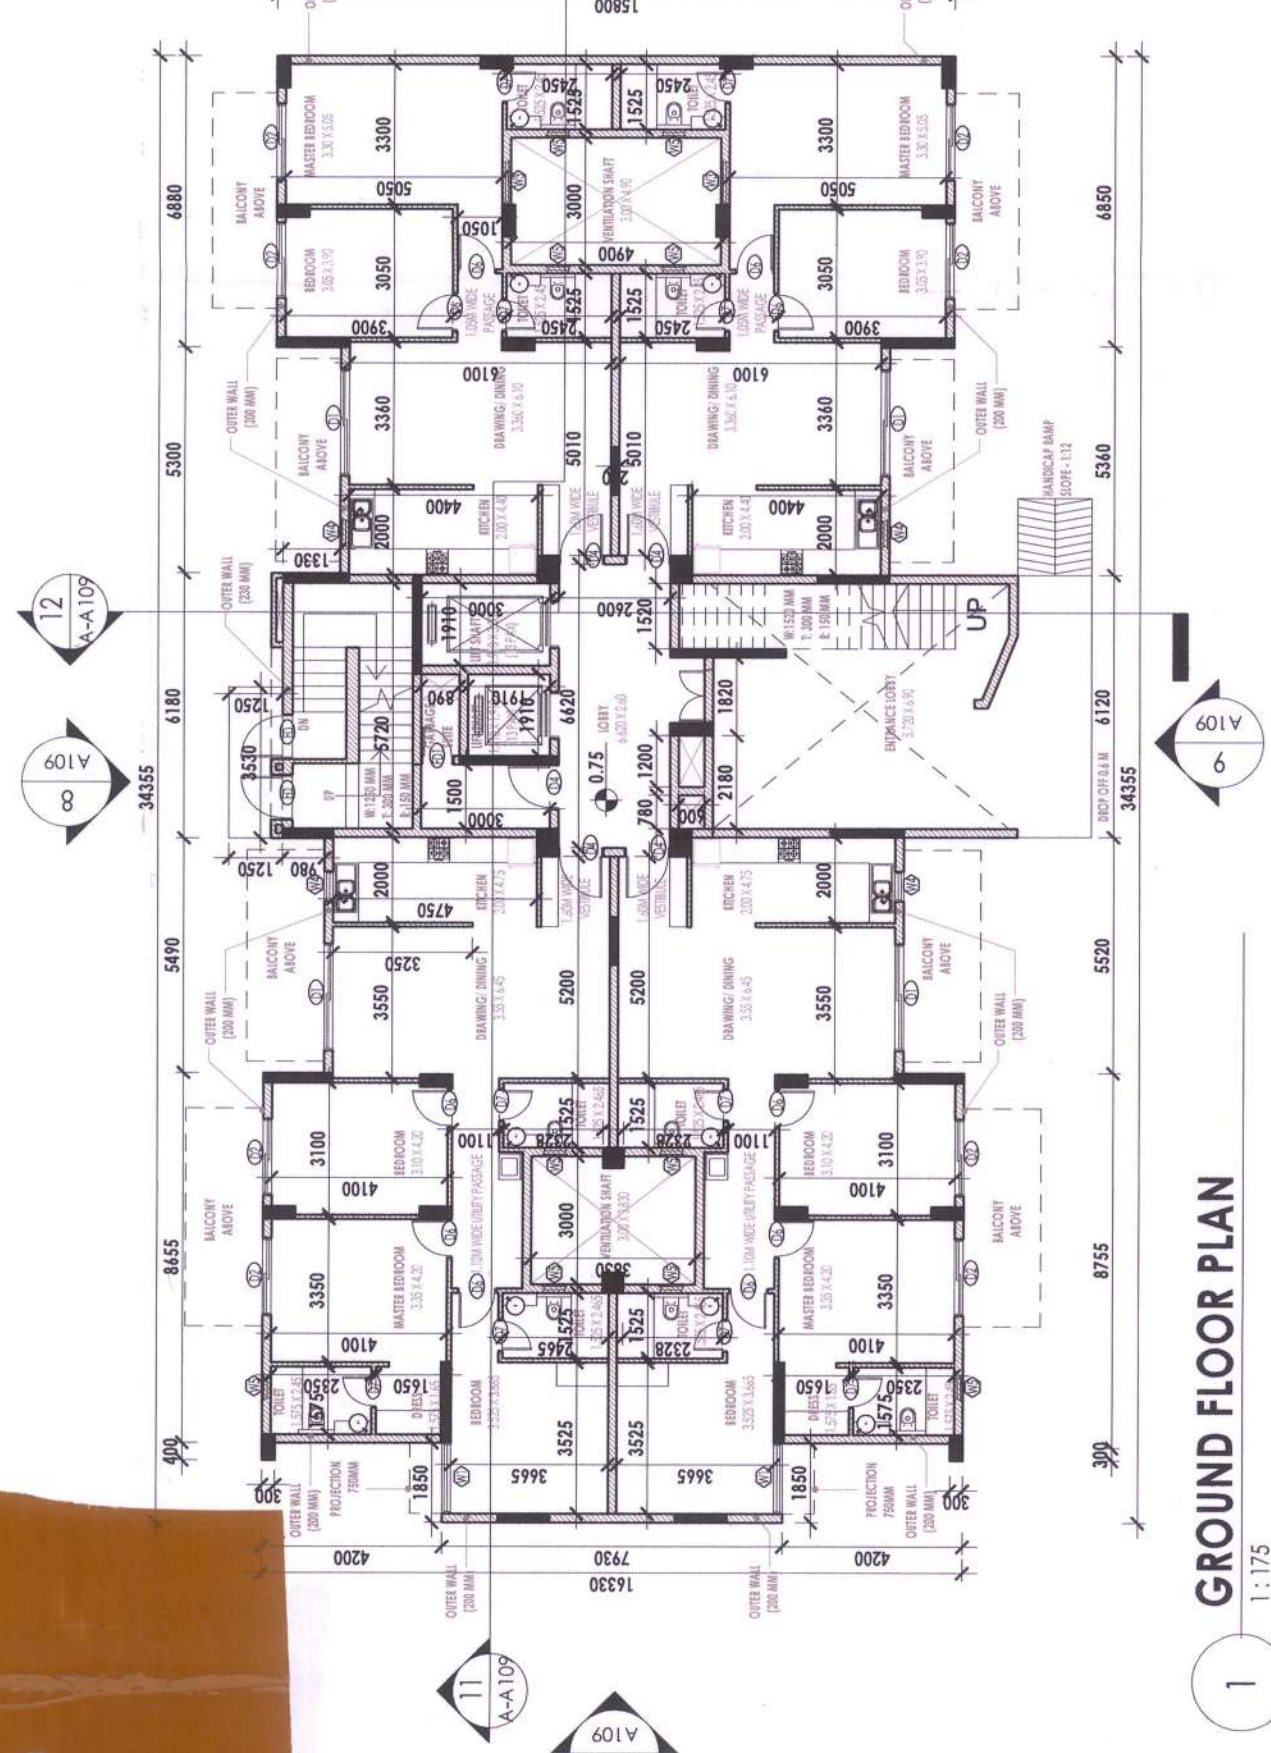

TOWER E & C				
AREA DETAILS OF UNITS 1,2,3,4 - GROUND AND TYPICAL				
	LENGTH	BREADTH	NUMBER	TOTAL AREA
1	0.450	5.100	X	4.500
2	5.980	12.800	X	1 = 105.024
3	5.980	12.800	X	1 = 105.024
4	0.450	5.450	X	2 = 4.905
5	5.270	13.500	X	1 = 71.145
6	5.270	13.500	X	1 = 71.145
7	1.850	7.990	X	2 = 14.971
8	0.400	0.300	X	2 = 0.240
Total Area				410.516

X1	3,000	X	3,500	X	=	11,500	VENTILATION
X2	3,000	X	4,000	X	=	14,700	VENTILATION
Total Area to be deducted						26,190	
AREA OF UNITS 1,2,3,4						=	(I) - (II)
						410,615	- 26,190
AREA OF UNITS 1,2,3,4						=	384,425 Sqm

AREA DETAILS OF COMMON AREA, GROUND FLOOR					
	LENGTH	BREADTH	NUMBER	AREA (sqm)	
9	6.180	X	1	6.056	
10	5.720	X	1	5.584	
11	5.720	X	2	58.344	
12	8.640	X	1	17.712	
13	5.920	X	1	5.728	
14	5.920	X	1	5.728	
	5.920	X	1	5.728	
	Total Area			88.372	
III					
DEDUCTIONS					
	GROUND COMMON AREA	=	(III)	-	(IV)
					0.000
IV					
	GROUND COMMON AREA	=	88.372 (sqm)		

AREA DETAILS OF COMMON AREA - TYPICAL FLOOR					
	LENGTH	BREADTH	NUMBER	AREA (sqm)	
16	5.720	X	0.230	X	= 1.311
17	5.690	X	2.600	X	= 14.804
18	3.340	X	1.705	X	= 5.722
19	0.240	X	0.960	X	= 0.225
20	9.610	X	1.300	X	= 12.493
21	9.610	X	2.270	X	= 21.895
22	2.270	X	2.270	X	= 2.267
23	5.720	X	0.200	X	= 1.144
24	4.270	X	0.200	X	= 0.854
				Total Area	48.577
III					
DEDUCTIONS					
X3	0.000	X	0.860	X	= 0.334
X4	3.910	X	3.910	X	= 3.948
X5	0.000	X	0.000	X	= 0.000
X6	0.760	X	0.900	X	= 0.689
X7	1.200	X	0.900	X	= 0.720
				Total Area to be deducted	11.100
IV					
TYPICAL COMMON AREA					
				=	(III) - (IV)
				=	48.577 - 11.100
TYPICAL COMMON AREA					
				=	38.477 Sqm

	LENGTH	BREADTH	NUMBER	SERVICE SHAFTS	AREA (sqm)

LIFT AREA			
	LENGTH	BREADTH	NUMBER
X4	1970	X	X
			1
			3,648
			<i>LIFT 1</i>
X5	1970	X	X
			1
			5,730
			<i>LIFT 2</i>
TOTAL AREA IN LIFTS			
			=
			9,378 Sqm

TOTAL FAR ON GROUND FLOOR			
AREA OF UNITS 1,2,3,4	+	COMMON AREA ON GROUND FLOOR	
384.425	+	65.767	
		=	470.192

TOTAL FAR ON TYPICAL FLOOR			
AREA OF UNITS 1,2,3,4	+	COMMON AREA ON TYPICAL FLOOR	
384.425	+	38.477	
		=	422.901

[illegible]