


FOR FUTURE
DEVELOPMENT

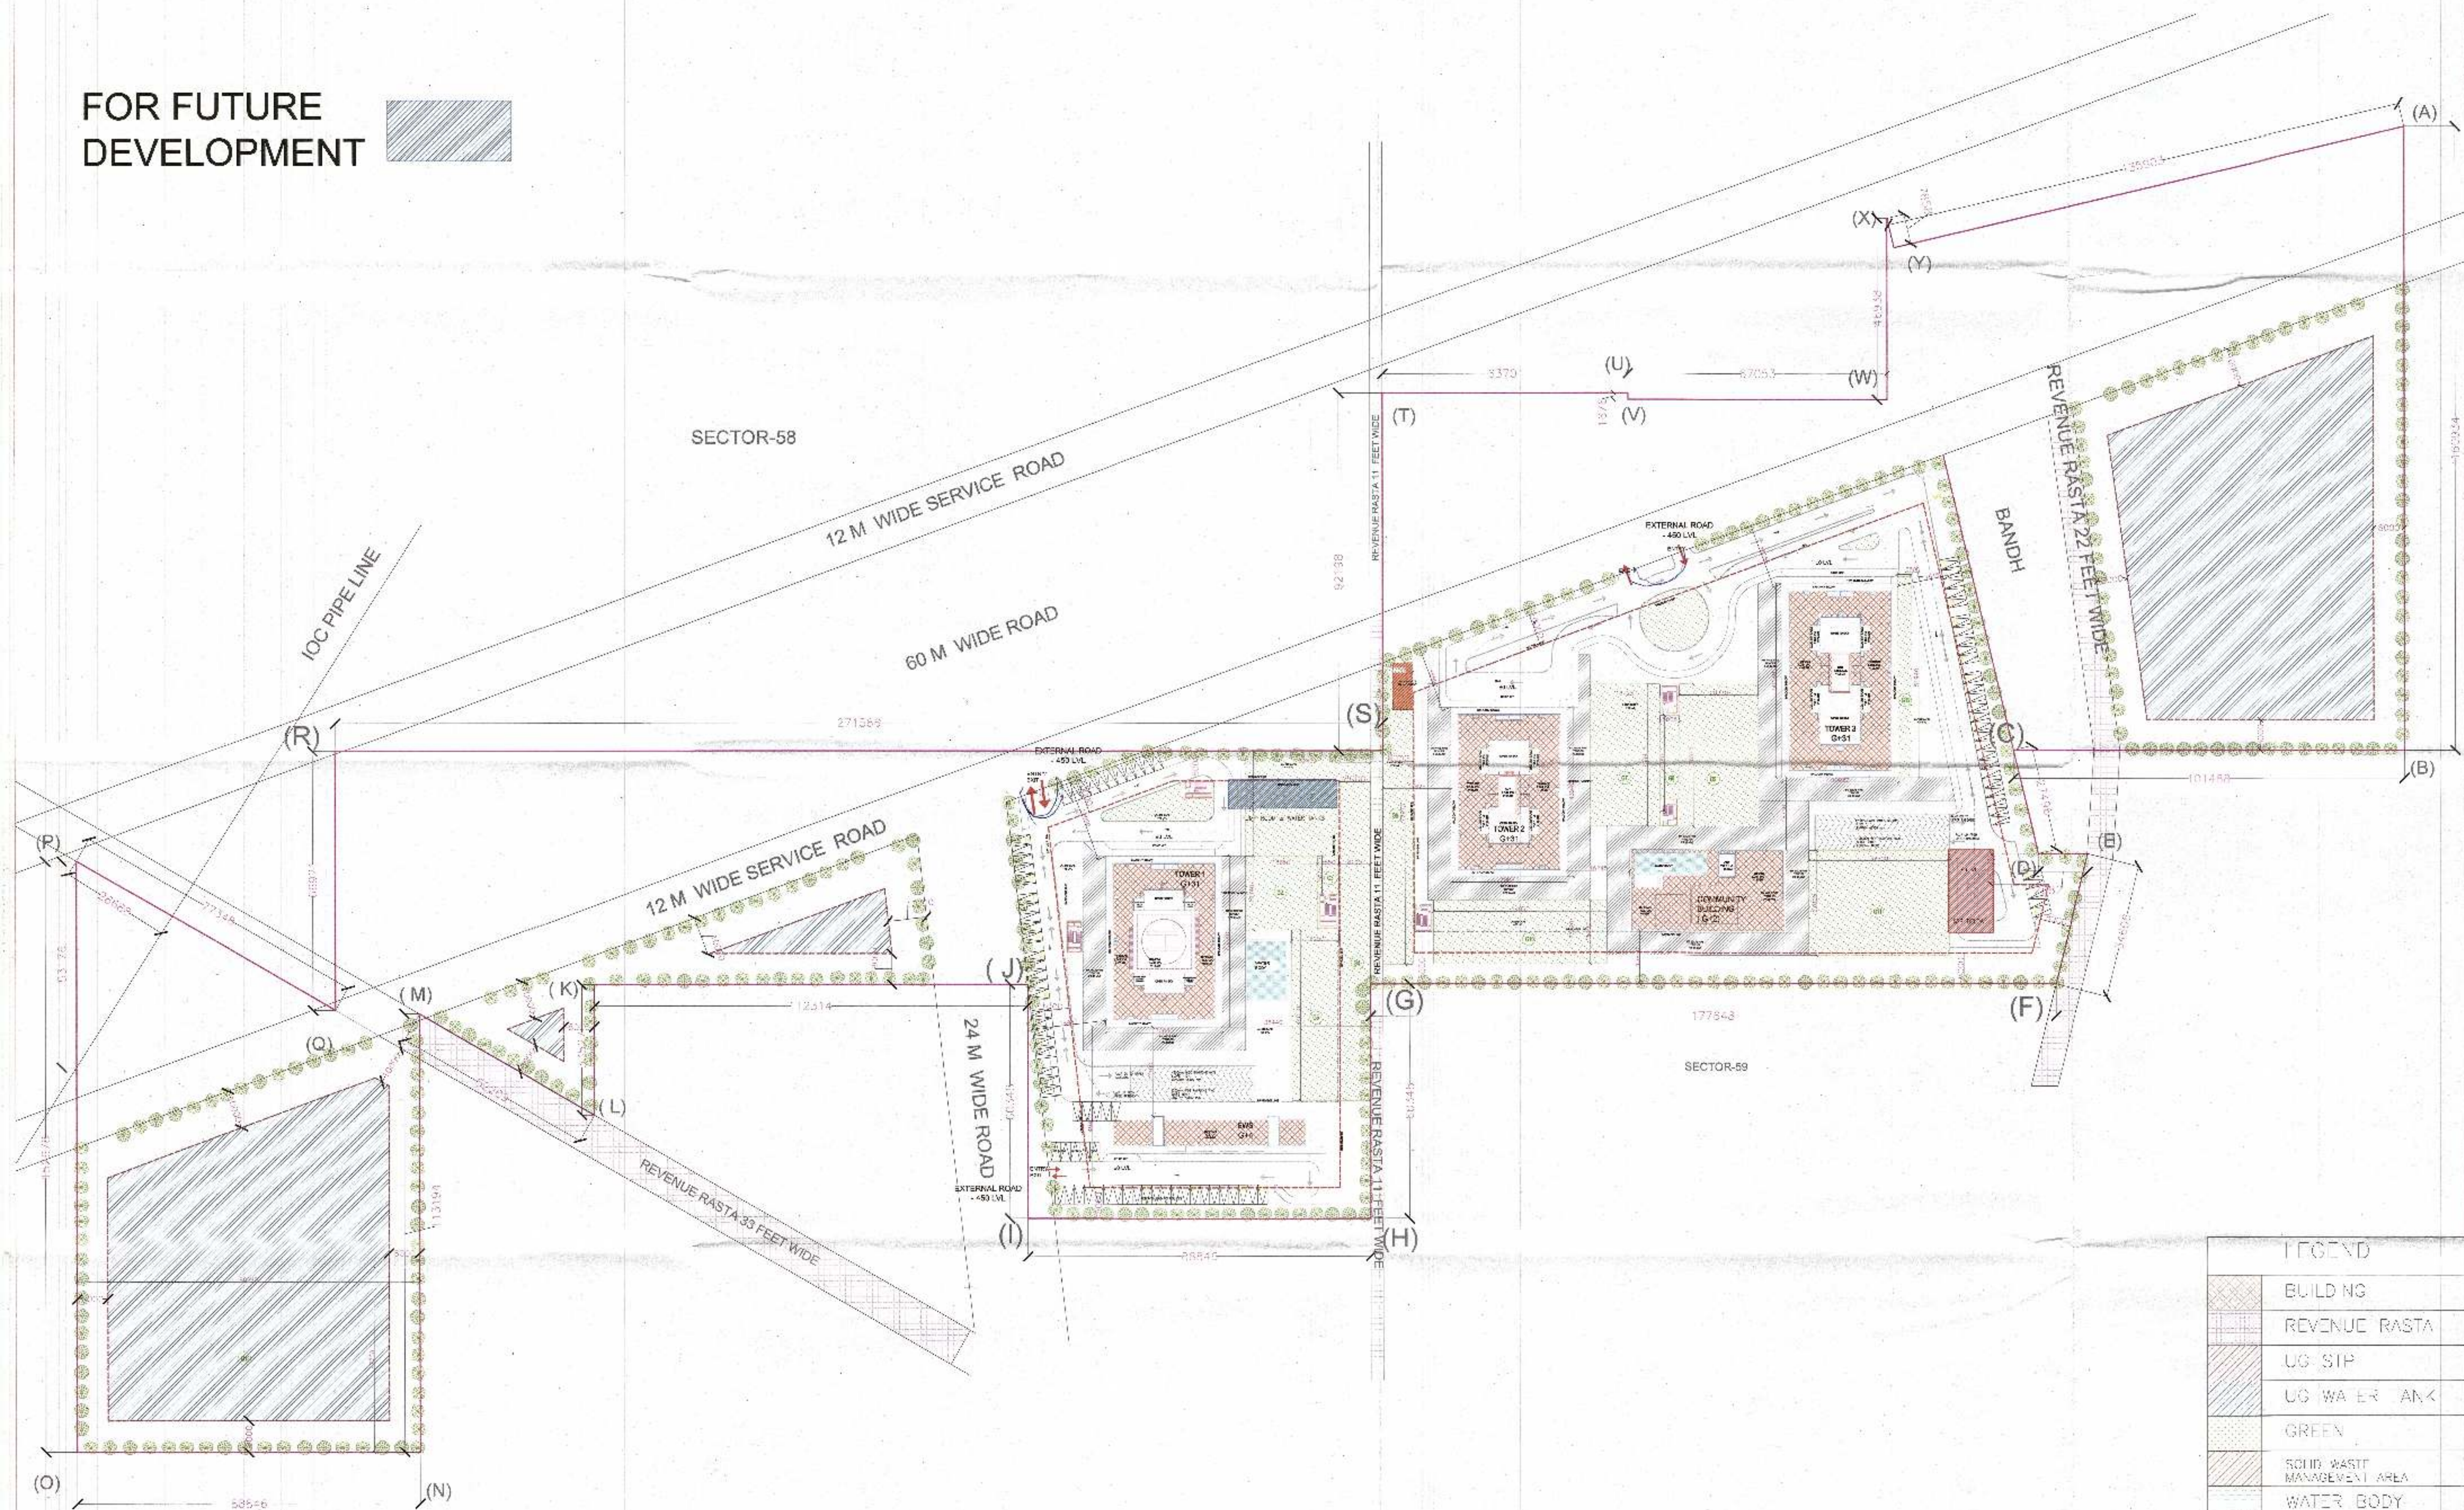

1. ALL FIXTURE PROVIDED IN TOILETS ARE AS PER R.O.P.
2. RAINWATER WILL BE COLLECTED AND USED FOR WATERING PURPOSES.
3. STANDBY GENERATING CAPACITY WILL BE PROVIDED FOR ALL COMMON AREAS, ETC.
4. THE SITE MEASURES AS PER THE ATTACHED SURVEY DRAWING.
5. THE SITE MEASURES AS PER THE ATTACHED SURVEY DRAWING.



Project:
GROUP HOUSING
MEASURING 17.55 ACRES
SECTOR 59, VILLAGE BEHRAMPUR, GURGAON
M/S BASE EXPORTS PVT. LTD.

Cons. Eng. MDP

Architect's Sign

Plot No. 10, Sector 59, Gurgaon, Haryana, India
110 031, INDIA
26490301
M/s. Base Exports Pvt. Ltd.

Drawing Title

STE PLAN

Drawing No.

Scale

Date