



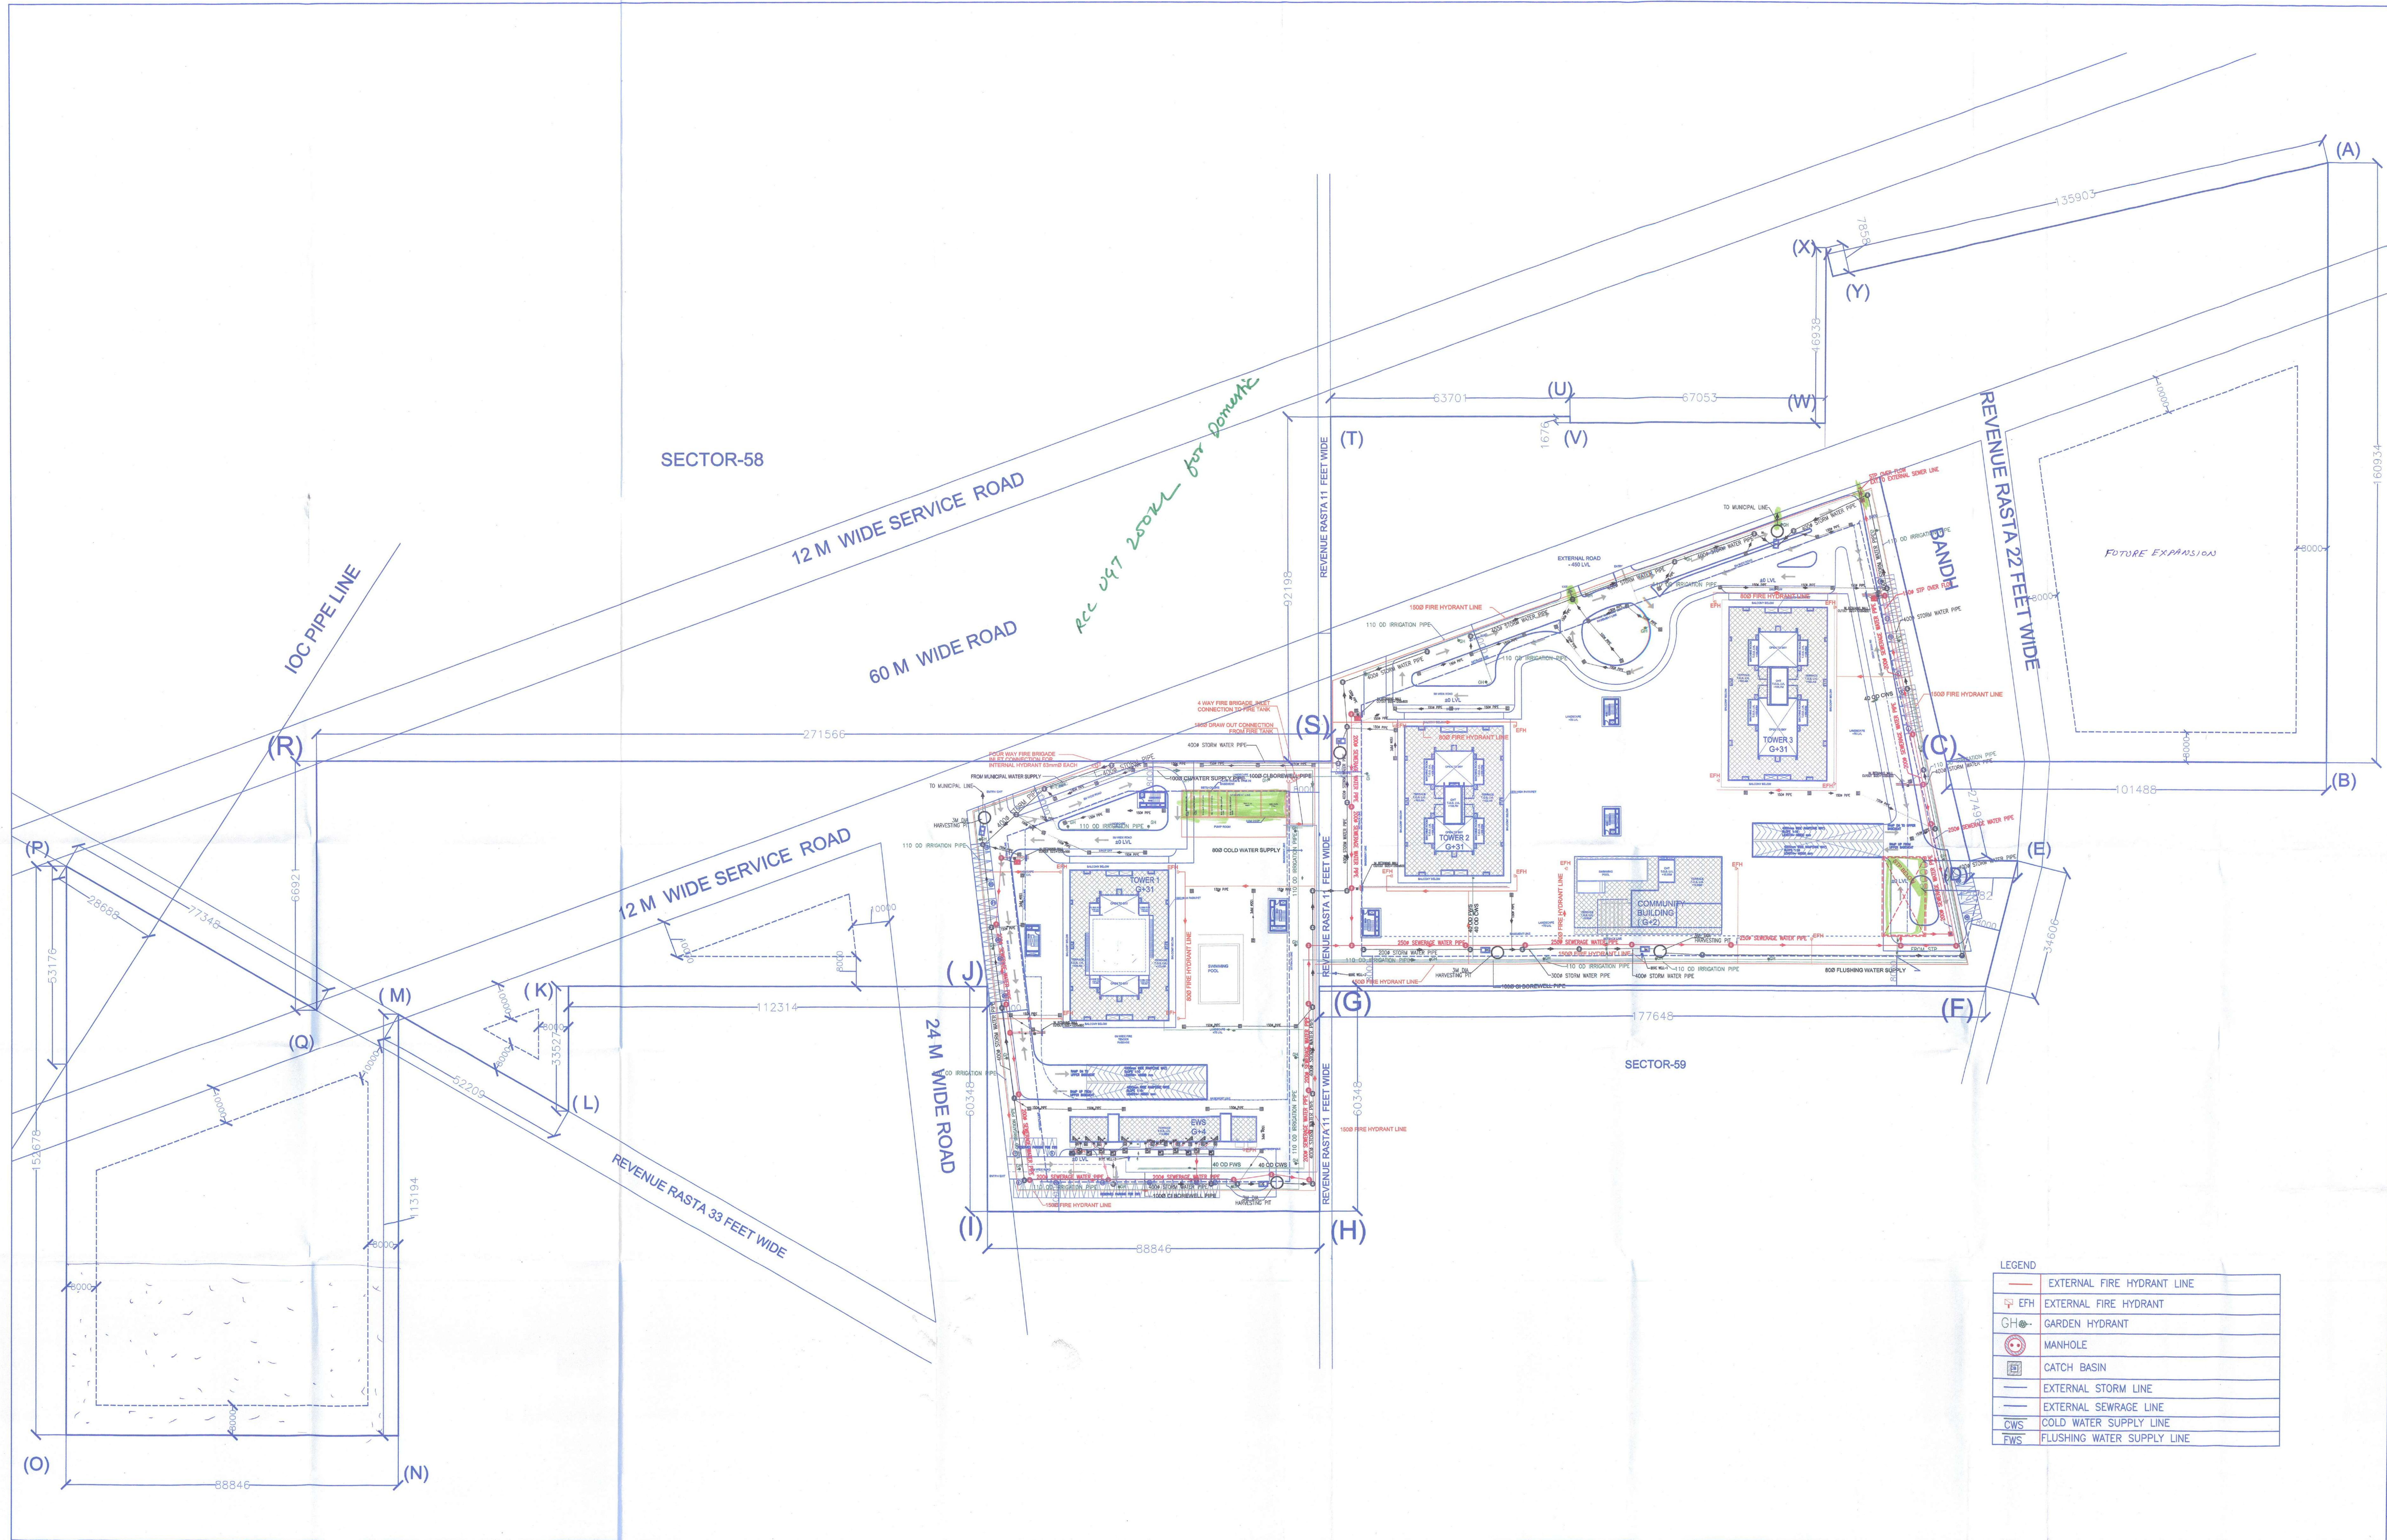

For Approval Stampings:
DTP (P) [Signature] S.T.P. (C) [Signature] C.T.P. (P) [Signature]
B.P.A.C. [Signature] B.P.A.C. [Signature] B.P.A.C. [Signature]

- NOTES:
- 1) ALL FIXTURE PROVIDED IN TOILETS ARE AS PER N.B.C.
 - 2) BASEMENT WILL BE ARTIFICIALLY VENTILATED.
 - 3) ALL SPACES (PARKING BASEMENT, SERVICES BASEMENT ETC.) WILL BE ARTIFICIALLY LIT.
 - 4) STANDBY GENERATING CAPACITY WILL BE PROVIDED FOR THE ELECTRICAL REQUIREMENT OF THE TOTAL SCHEME. THIS THEREFORE INCLUDES STANDBY GENERATION FOR ALL COMMON SERVICES, FIRE SERVICES, LIFTS ETC. AND ALSO THE ENTIRE ELECTRICAL LOAD FOR THE VENTILATION.
 - 5) FIRE SAFETY MEASURES AS PER NBC INCLUDES SMOKE DETECTOR, HEAT DETECTOR, SPRINKLER SPACING IN COMPLIANCE WITH CODE

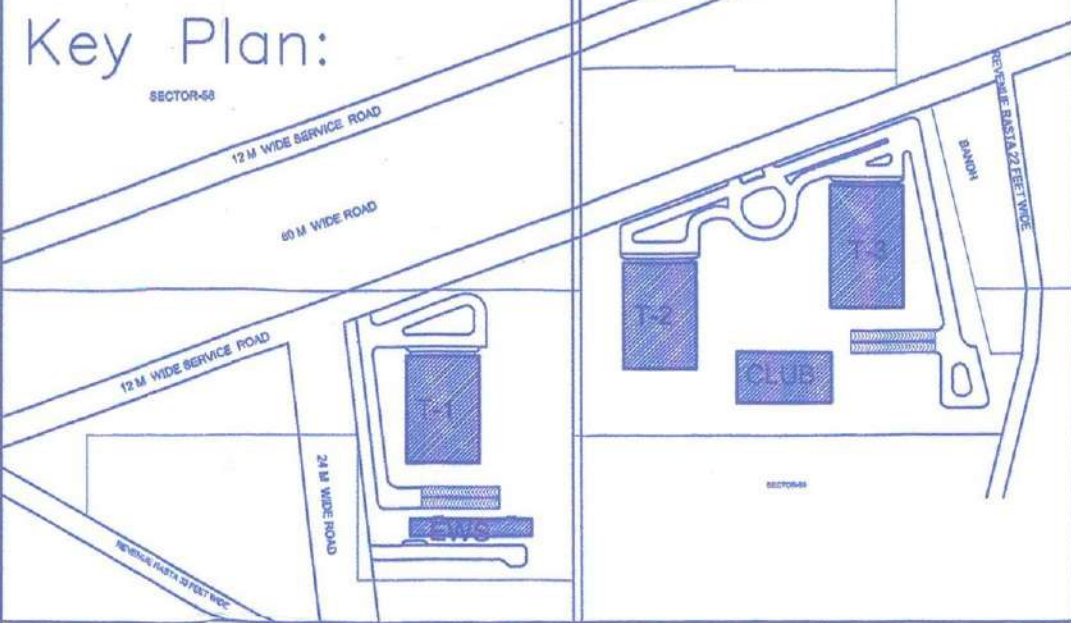

Project: PROPOSED GROUP HOUSING SCHEME MEASURING 17.55 ACRES (LICENCE NO. 16 OF 2008) IN SECTOR-59 GURGAON MANESAR URBAN COMPLEX BEING DEVELOPED BY M/S BTVS BUILDWELL PVT. LTD. M/S ORNAMANTAL REALTORS PVT. LTD. M/S ADSON SOFTWARE PVT. LTD. C/O M/S BASE EXPORTS PVT. LTD.

Authorized Signature
[Signature]

STRUCTURAL CONSULTANT

Consulting MEP

Architect's Sign

Morphogenesis
N-85B, Panchsheel Park, New Delhi, 110017, India.
TEL: 91 11 41828070 FAX: 91 11 26490351
E Mail: studio@morphogenesis.org

Drawing Title
SITE SERVICE PLAN

Drawing No. A-102
Scale 1:500
Date JAN '14
North
[North Arrow]

LEGEND

[Symbol]	EXTERNAL FIRE HYDRANT LINE
[Symbol]	EXTERNAL FIRE HYDRANT
[Symbol]	GARDEN HYDRANT
[Symbol]	MANHOLE
[Symbol]	CATCH BASIN
[Symbol]	EXTERNAL STORM LINE
[Symbol]	EXTERNAL SEWERAGE LINE
[Symbol]	COLD WATER SUPPLY LINE
[Symbol]	FLUSHING WATER SUPPLY LINE