
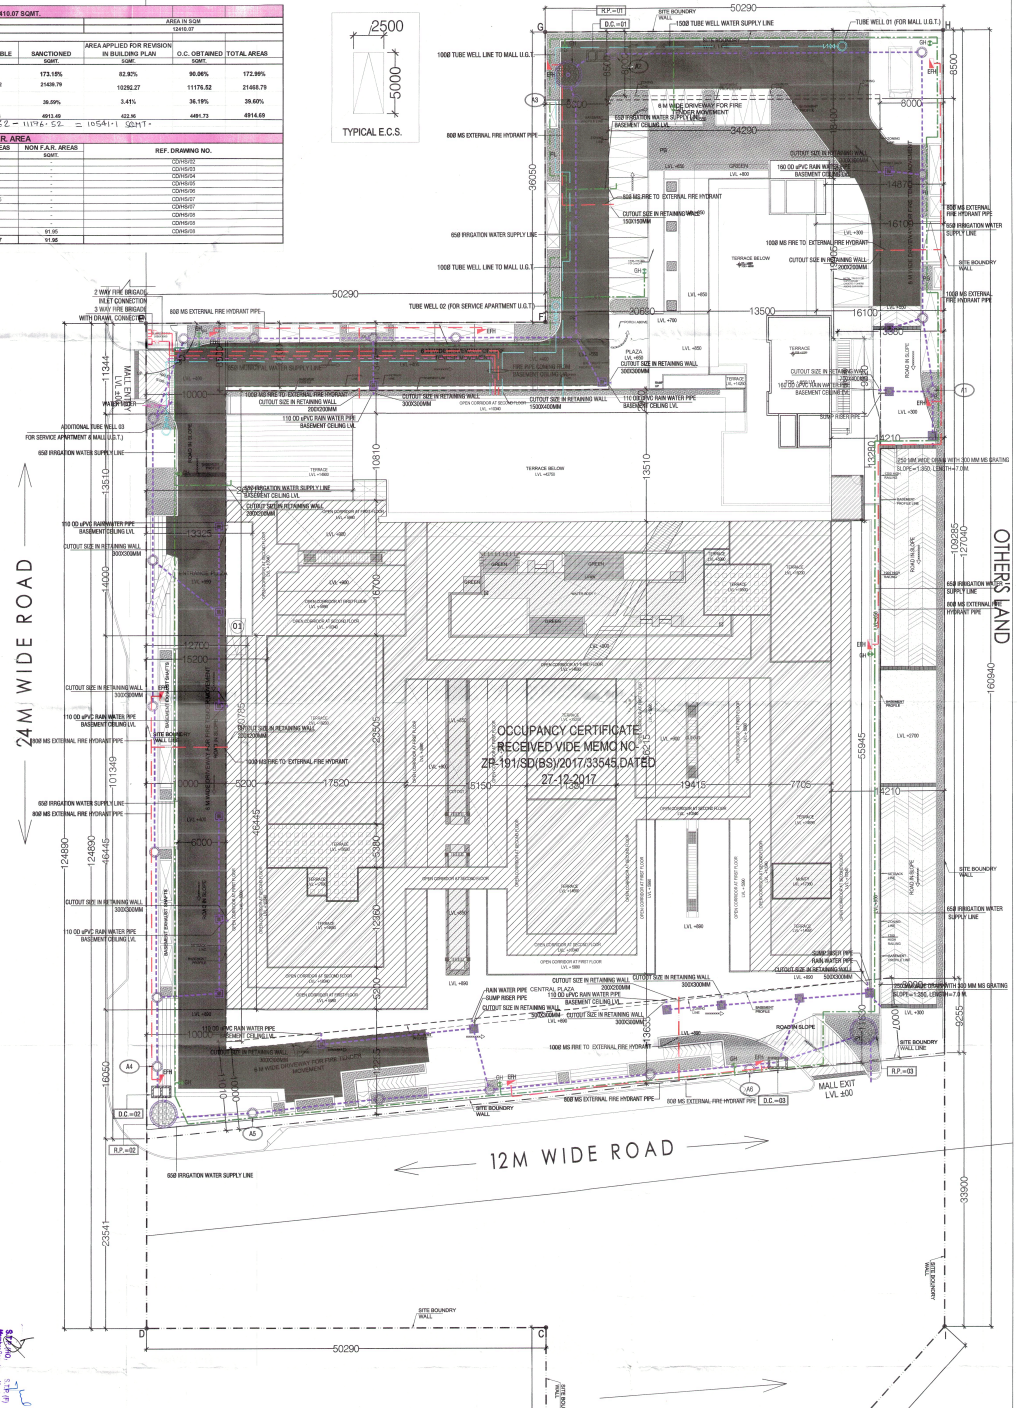


TOTAL LICENSED AREA = 3.895 ACRES (141637 SQM)			
TOTAL SITE AREA FOR F.A.R.		AREA IN SQM	
PARAMETERS FOR COMMERCIAL	PERMISSIBLE	SANCTIONED	AREA APPLIED FOR REVIEW IN BUILDING PLAN


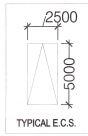

OTHER'S LAND

24M WIDE ROAD

12M WIDE ROAD

45M WIDE ROAD

AGRA CANAL

PARKING	REQUIRED (In No's)	SANCTIONED (In No's)	PROVIDED FOR O.C. (In No's)
PARKING IN SURFACE			28

PARKING	REQUIRED (In No's)	SANCTIONED (In No's)	PROVIDED FOR O.C. (In No's)
PARKING IN BASEMENT	① Covered	35sqm. Per E.C.S.	
PARKING IN SURFACE	② Open	28sqm. Per E.C.S.	
TOTAL PARKING	1 E.C.S. for 80 sqm. 10% of required cars covered	428.7888 E.C.S. 164.3197 E.C.S. 364.4784 E.C.S.	Say 429 cars 88 372
			467 401

**Architect & Town Planners**  
 AACP ASSOCIATES PVT. LTD.  
 A-15, PAMPUSH ENCLAVE, CH-1  
 New Delhi-110 048  
 PH: 011-26242096x : 011-26238035

**Client**  
 PURI CONSTRUCTIONS PVT.LTD.

**Architect's Signature**  
 [Signature]

**Owner's Signature**  
 [Signature]

**Scale** 1:200  
**Date** JAN 2018  
**Drawn by** WASHBA KOLA ASHOK KUMAR  
**Checked by** HUDA AUTHORITTY  
**Revision No.** 80

**REVISED BUILDING PLANS OF 3.895 ACRES LICENSE NO.1089 & 1070 OF 2006 DATED 14/08/2009 IN SECTOR-81 FARIDABAD**



**KEY PLAN**

Legend:  
 --- SITE BOUNDARY  
 --- SET BACK LINE  
 --- BASEMENT LINE

**Architect's Signature**  
 [Signature]

**Owner's Signature**  
 [Signature]