



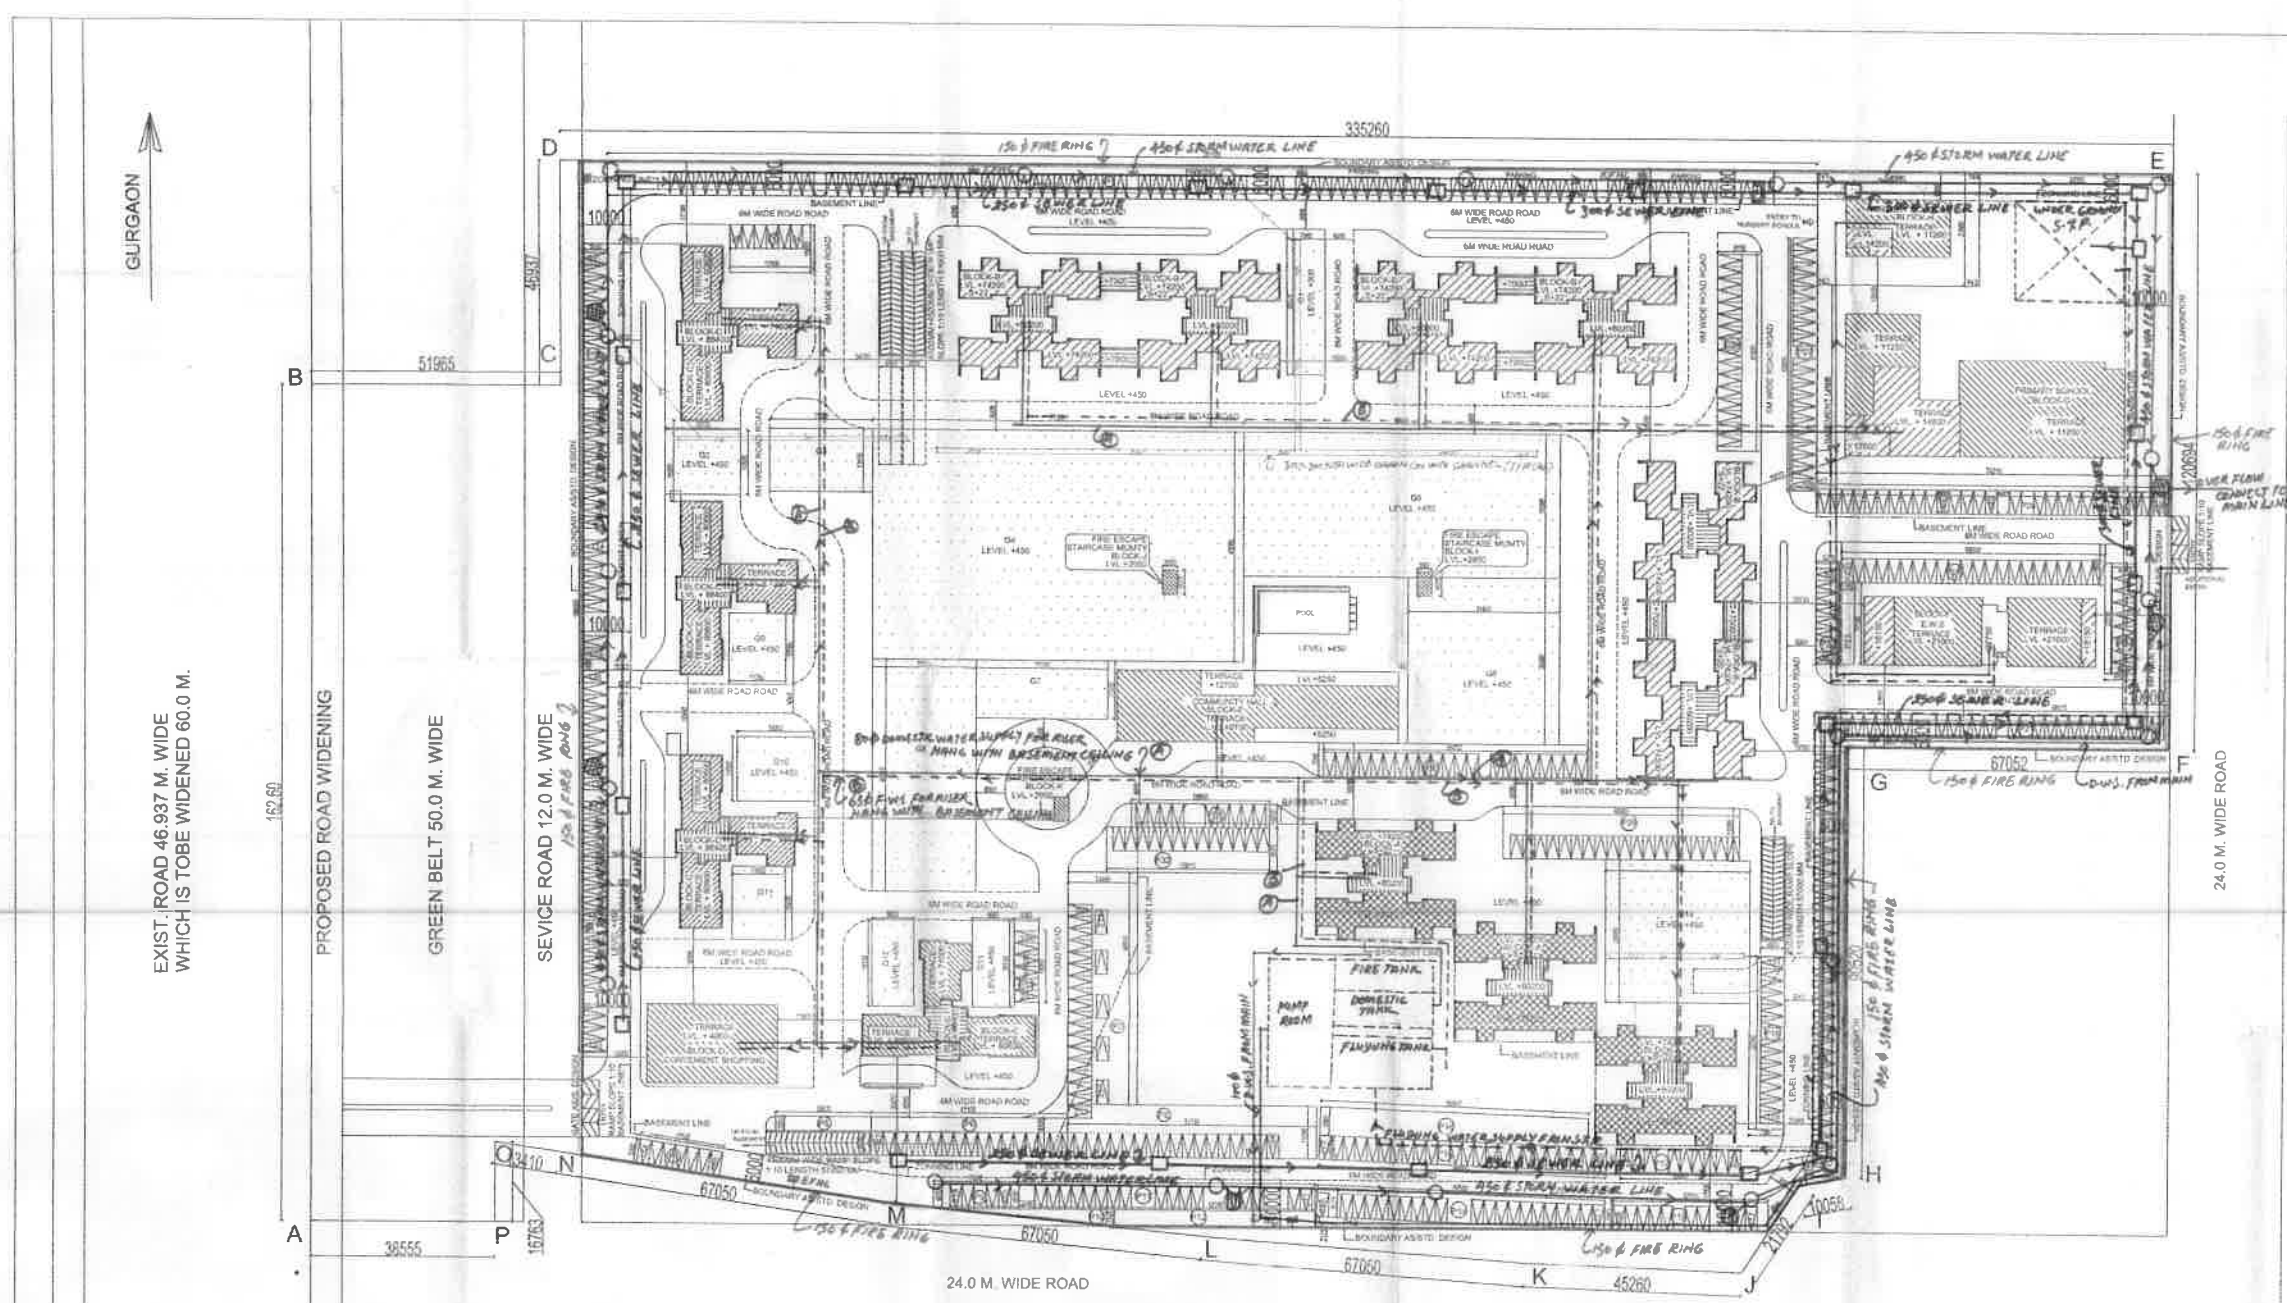

- NOTES**
- (1). ALL DIMENSIONS ARE IN M.M. UNLESS OTHERWISE SPECIFIED.
 - (2). INTERNAL WALL HT. OF TOILETS IS 2100 MM.
 - (3). BASEMENT IS FULLY MECHANICALLY LIGHTED AND VENTILATED WITH 100% POWER BACKUP.
 - (4). CFL WILL BE USED IN INTERNAL LIGHTING AS WELL AS CAMPUS LIGHTING.
 - (5). BUILDING IS FULLY SPRINKLERED AS PER LATEST NORMS OF N.B.C.

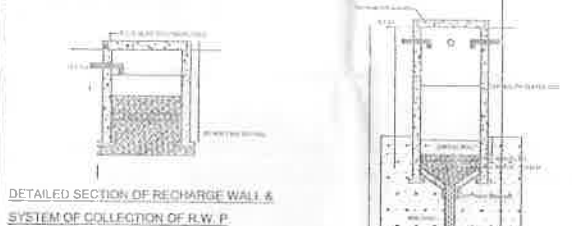



STRUCTURAL STABILITY CERTIFICATE

1. THE PLANNING OF THE CONSTRUCTION OF THE BUILDING SHALL BE BASED ON THE FOLLOWING ASSUMPTIONS:

- (a) THE BUILDING SHALL BE CONSTRUCTED ON A FIRM AND STABLE SOIL.
- (b) THE BUILDING SHALL BE CONSTRUCTED IN ACCORDANCE WITH THE LATEST EDITIONS OF THE IS CODES.






























PROPOSED BUILDING PLAN OF GROUP HOUSING COLONY

18.744 ACRES (LICENCE NO. 01 OF 2014 DATED 03/01/2014)

IN SECTOR-33, SOHNA BEING DEVELOPED BY AUM SHREE HOTELS & RESORTS PVT. LTD.

SCALE: 1:500

NORTH: [North Arrow]

OWNERS SIGN: [Signature]

ARCHITECT'S SIGN: [Signature]