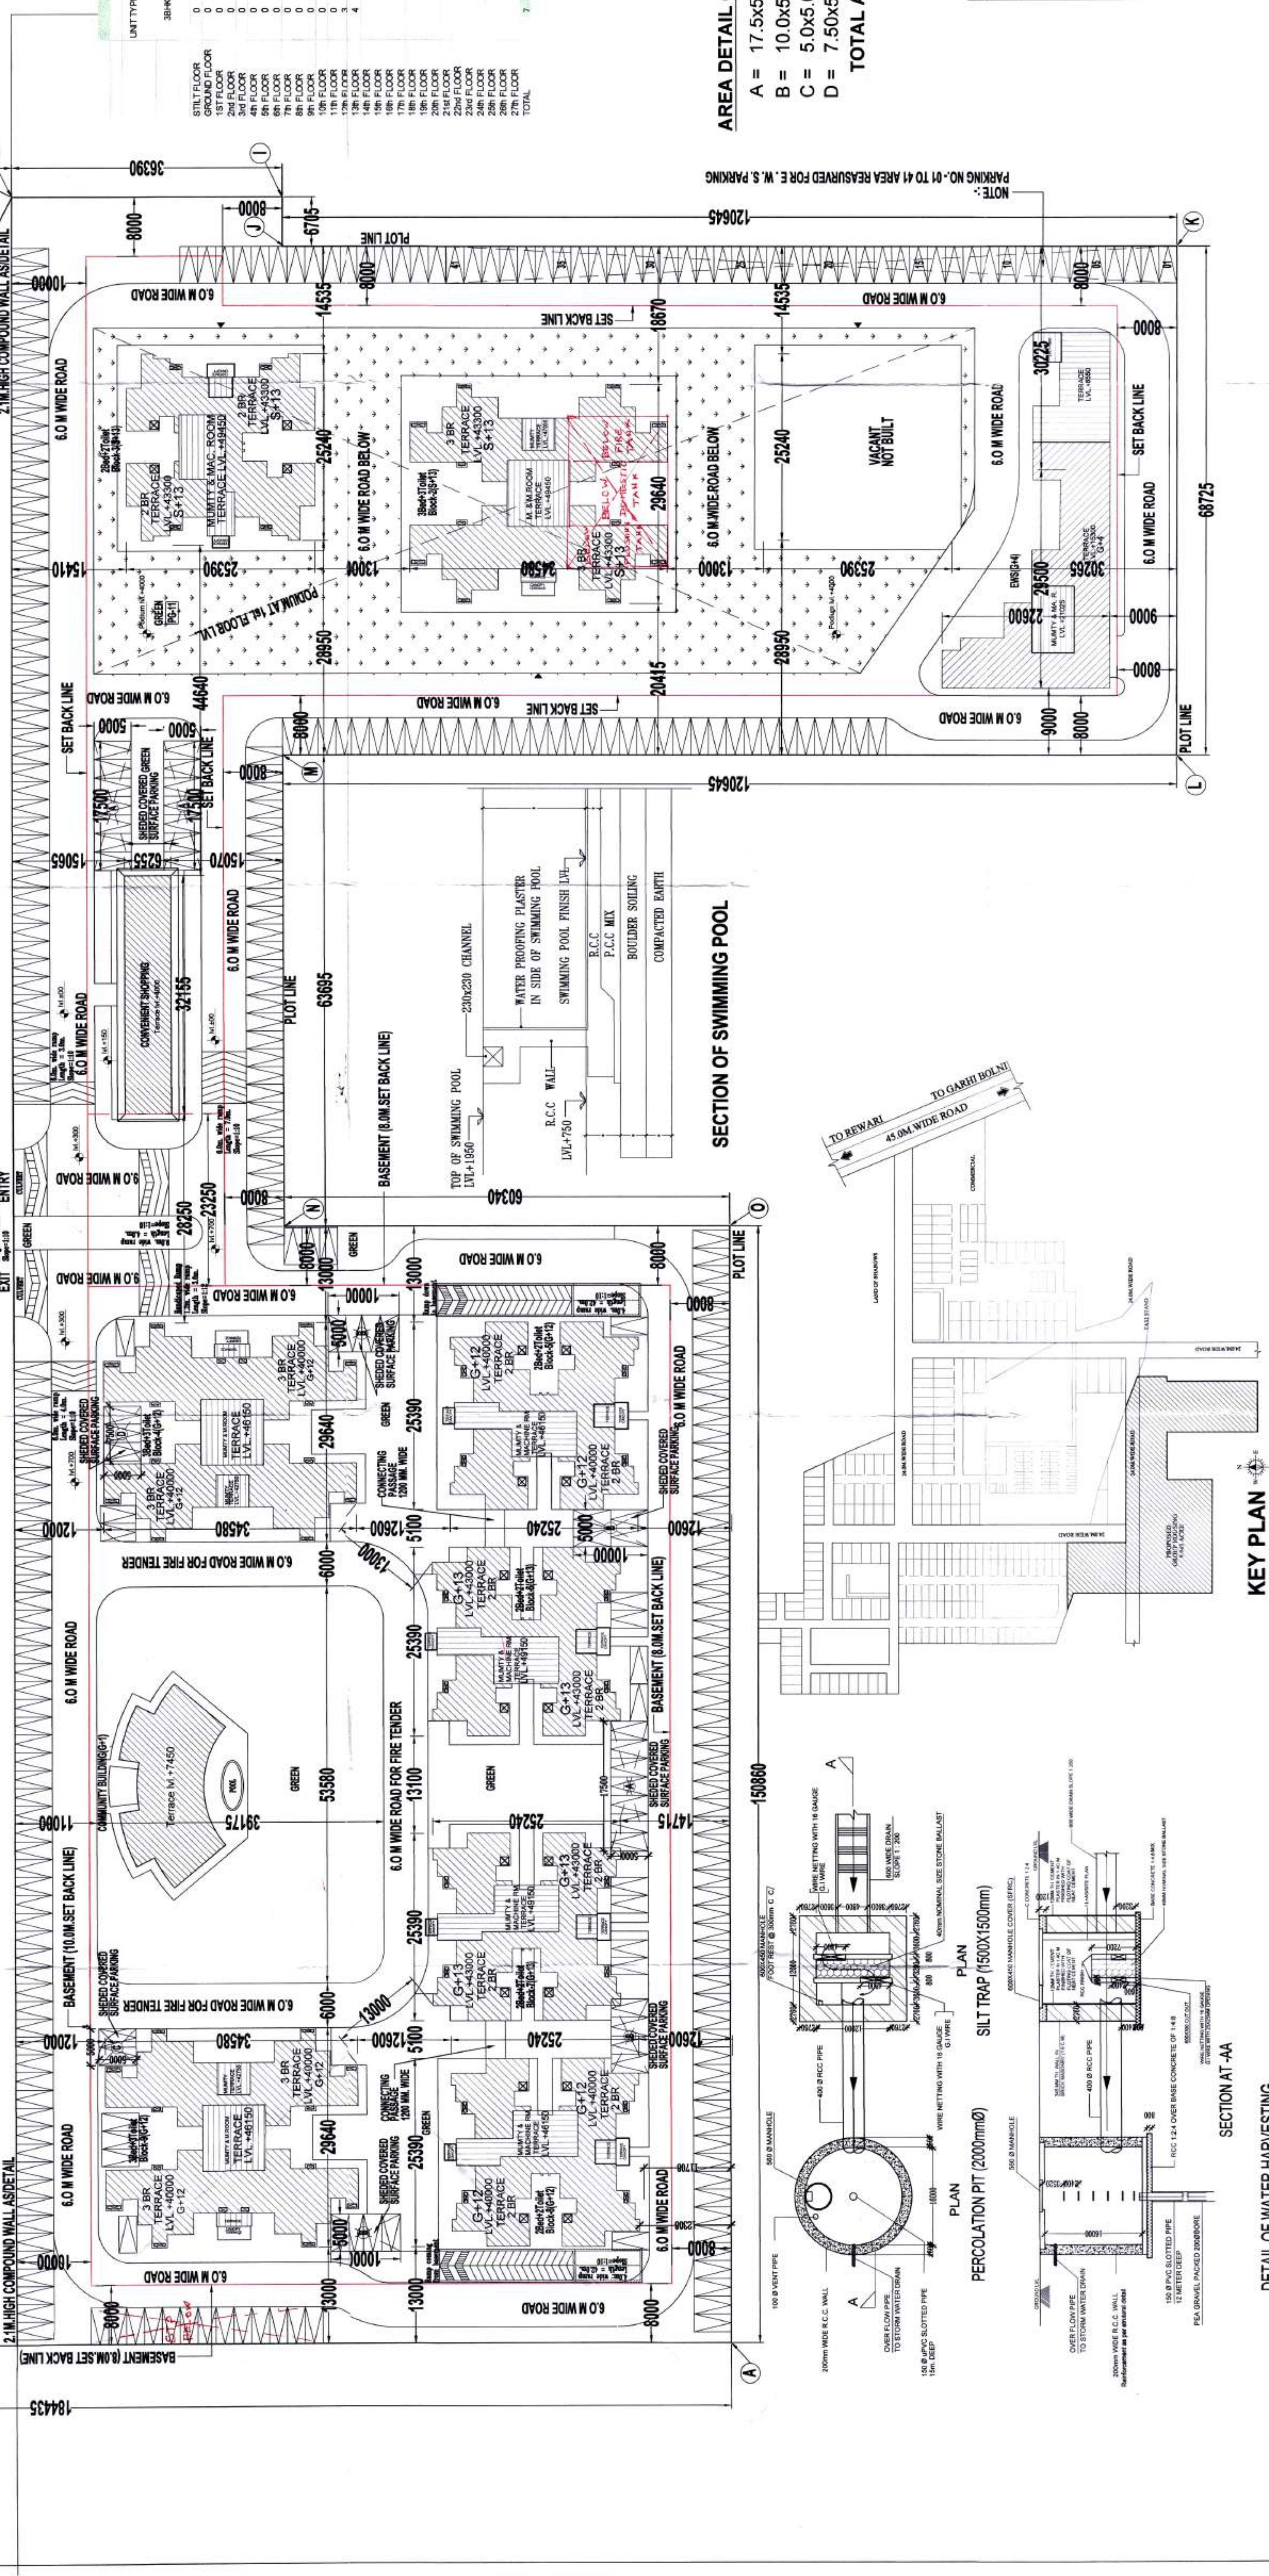


[illegible][illegible]

163710

[illegible]

PROJECT : REVISED BUILDING PLAN OF EWS, 11TH & 12TH FLOOR OF TOWER 9 & NEW TOWER-10 OF GROUP HOUSING SCHEME MEASURING 9.943 ACRES IN RESIDENTIAL COLONY MEASURING 52.218 ACRES (LICENCE NO. 35 OF 2009 DATED 11.07.2009)

A = $17.5 \times 5.0 \times 3 = 262.50$ SQ.M.
B = $10.0 \times 5.0 \times 4 = 200.00$ SQ.M.
C = $5.0 \times 5.0 = 25.00$ SQ.M.
D = $7.5 \times 5.0 = 37.50$ SQ.M.
TOTAL AREA = 525.00 SQ.M.

Supreme's Ngrd logo/logo black eps, jdg

IMPORTANT NOTES:-

**OPERATIONAL IN EACH BUILDING BLOCK BEFORE APPLYING FOR A
OCCUPATION CERTIFICATE**

MEENAKSHI KHANN
CA/89/12359
Architect

DRG.NO.	SB / A / ST-01
---------	----------------

© 2006 The Authors

DATE	22.01.12
------	----------

SCALE	1 : 400(A0)	
-------	-------------	---