


A B C D E F G H J K L M N

67050 67050 67050 67050 67050 67050 67050 67050 67050 67050 67050 67050 67050

1
2
3
4
5
6
7
8
9
10
11
12

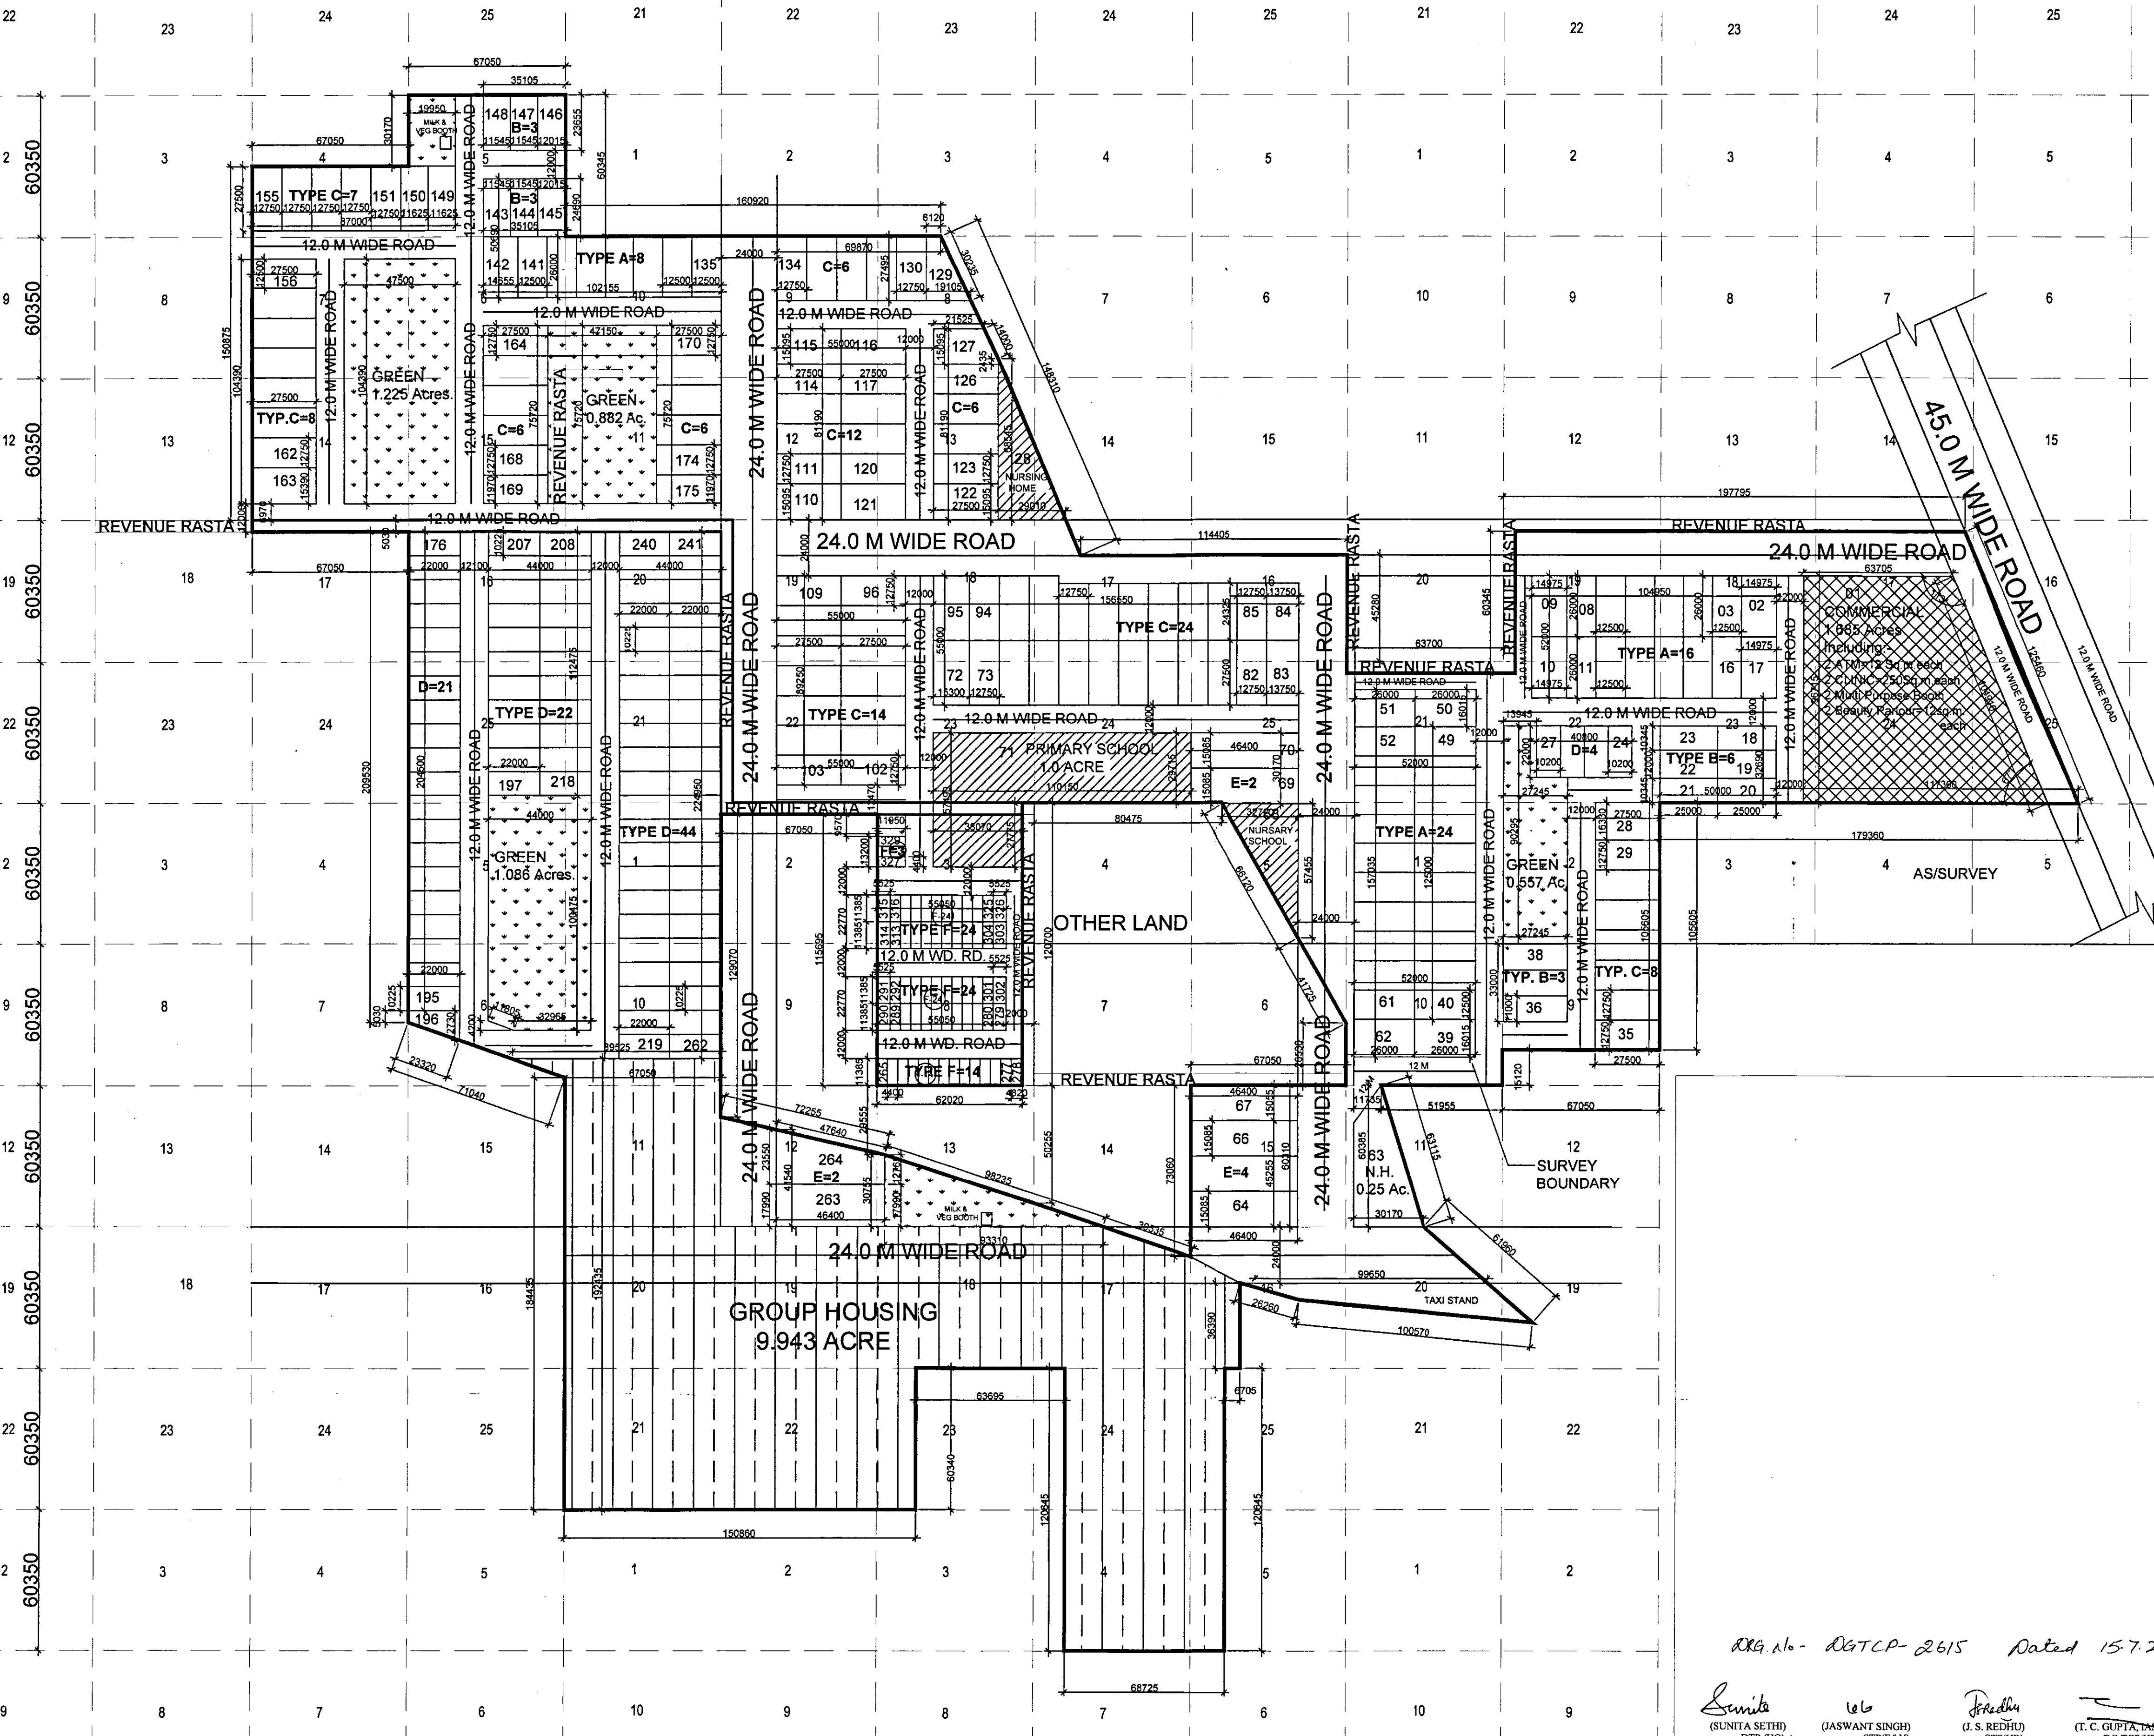

AREA DETAIL CALCULATION						
TYPE	PLOT NO.	SIZE		QTY. OF PLOT	AREA IN SQM.	TOTAL AREA IN SQM.
		width in mtr.	length in mtr.			
A	02	14.975	28.000	01	389.350	389.350
	03-08	12.500	28.000	06	325.000	1950.000
	09-10	14.975	28.000	02	389.350	778.700
	11-16	12.500	28.000	06	325.000	1950.000
	17	14.975	28.000	01	389.350	389.350
B	18	10.345	25.000	01	258.625	258.625
	19	12.000	25.000	01	300.000	300.000
	20-21	10.345	25.000	02	258.625	517.250
	22	12.000	25.000	01	300.000	300.000
	23	10.345	25.000	01	258.625	258.625
D	24-27	10.200	22.000	04	224.400	897.600
C	28	16.330	27.500	01	449.075	449.075
	29-35	12.75	27.500	07	350.625	2454.375
B	36-38	11.000	27.245	03	299.695	899.085
A	39	16.015	26.000	01	416.390	416.390
	40-49	12.500	28.000	10	325.000	3250.000
	50-51	16.015	26.000	02	416.390	832.780
	52-61	12.500	28.000	10	325.000	3250.000
	62	16.015	26.000	01	416.390	416.390
	63	NURSING HOME				1265.210
E	64-66	15.085	46.400	03	699.944	2099.832
	67	15.055	46.400	01	698.552	698.552
	68	NURSARY SCHOOL				
E	69-70	15.085	45.400	02	699.944	1399.888
	71	PRIMARY SCHOOL				
C	72	15.300	27.500	01	420.750	420.750
	73-82	12.750	27.500	10	350.625	3506.250
	83	13.750	27.500	01	378.125	378.125
	0	0.000	0.000	0	0.000	0.000
	95	15.300	27.500	01	420.750	420.750
	96-109	12.750	27.500	14	350.625	4908.750
	110	15.095	27.500	01	415.113	415.113
	111-114	12.750	27.500	04	350.625	1402.500
	115-116	15.095	27.500	02	415.113	830.225
	117-120	12.750	27.500	04	350.625	1402.500
	121-122	15.095	27.500	02	415.113	830.225
	123-126	12.750	27.500	04	350.625	1402.500
	127	15.095/2.435/14.00	27.50/21.525	01	377.283	377.283
	128	NURSING HOME				594.240
	129	19.105/6.120	27.485/30.235	01	346.828	346.828
	130-134	12.750	27.485	05	350.561	1752.806
A	135-141	12.500	26.000	07	325.000	2275.000
	142	14.655	26.000	01	381.030	381.030
B	143-144	11.545	24.690	02	285.046	570.092
	145	12.015	24.690	01	296.650	296.650
	146	12.015	23.655	01	284.215	284.215
	147-148	11.545	23.655	02	273.097	546.194
C	149-150	11.625	27.500	02	319.688	639.375
	151-162	12.750	27.500	12	350.625	4207.500
	163	15.390	27.500	01	423.225	423.225
	164-168	12.750	27.500	05	350.625	1753.125
	169	11.970	27.500	01	329.175	329.175
	170-174	12.750	27.500	05	350.625	1753.125
	175	11.970	27.500	01	329.175	329.175
D	176-195	10.225	22.000	20	224.950	4499.000
	196	12.73/5.030	22.00/23.320	01	195.367	195.367
	197-262	10.225	22.000	66	224.950	14848.700
E	263	17.990	46.400	01	834.736	834.736
	264	23.55/12.765	46.40/47.64	01	849.974	849.974
F	265-277	4.400	11.385	13	50.094	651.222
	278	4.820	11.385	1	54.876	54.876
	279	5.525	11.385	1	62.902	62.902
	280-289	4.400	11.385	10	50.094	500.940
	290-291	5.525	11.385	2	62.902	125.804
	292-301	4.400	11.385	10	50.094	500.940
	302-303	5.525	11.385	2	62.902	125.804
	304-313	4.400	11.385	10	50.094	500.940
	314-315	5.525	11.385	2	62.902	125.804
	316-325	4.400	11.385	10	50.094	500.940
	326	5.525	11.385	1	62.902	62.902
	327-329	4.400	11.950	03	52.580	157.740
	84	13.750	24.325	1	334.469	

PROJECT :
RESIDENTIAL COLONY MEASURING 52.218 ACRES AT SECTOR -26, REWARI BEING DEVELOPED
 BY M/S. B.M GUPTA DEVELOPERS PVT. LTD.

TITLE :
 REVISED LAYOUT PLAN CUM DEMARCATION PLAN

Grid Architecture Interiors Pvt. Ltd.
 116, NEW MANGLA PURI
 MEHRAULI GURGAON ROAD NEW DELHI-30
 TEL : 26809974.75.76 FAX : 26808384
 E, MAIL - GRID@ETH.NET

OWNER SIGN ARCHITECT SIGN

DRG.NO. SB / A / 1A NORTH N
 DATE 02-09-10
 SCALE 1 : 1500

DRG.No - DG.TCP-2615 Dated 15.7.2011.

Sunita (SUNITA SETHI) DTP (HQ)
 J.S. Redhu (JASWANT SINGH) STR(E&V)
 J.S. Redhu (J. S. REDHU) CTP(HR)
 T. C. Gupta (T. C. GUPTA) AS DG.TCP(HR)