


R O H T A K

DIMENSION PLAN OF SECTOR 18 & 18A (TRANSPORT & COMMUNICATION)

ACQUIRED AREA OF SECTOR -18 & 18A	80.59 ACRES
ACQUIRED AREA UNDER SECTOR - 18	57.43 ACRES
AREA UNDER SECTOR ROAD(HALF OF ROAD)	4.17 ACRES
NET PLANNED AREA	53.26 ACRES
AREA UNDER PLOTS	8.50 ACRES
AREA UNDER DHARMSALA	0.62 ACRES
AREA UNDER W.B	0.10 ACRE
AREA UNDER POLICE STATION	2.00 ACRES
AREA UNDER SERVICE STATION	0.43 ACRE
AREA UNDER C.N.G FILLING STATION	0.39 ACRE
AREA UNDER P.U.S	0.27 ACRE
AREA UNDER ROAD, PARKING, PAVEMENT, GREEN AND OPEN SPACES	40.95 ACRES

ACQUIRED AREA UNDER SECTOR - 18A	23.16 ACRE
AREA UNDER SECTOR ROAD(HALF OF ROAD)	4.17 ACRES
NET AREA PLANNED	18.99 ACRES
AREA UNDER PLOTS	5.36 ACRES
AREA UNDER FUEL FILLING STATION	0.50 ACRE
AREA UNDER P.U.S	0.01 ACRE
AREA UNDER ROAD,PARKING, GREEN, PAVEMENT & OPEN SPACES	13.12 ACRES

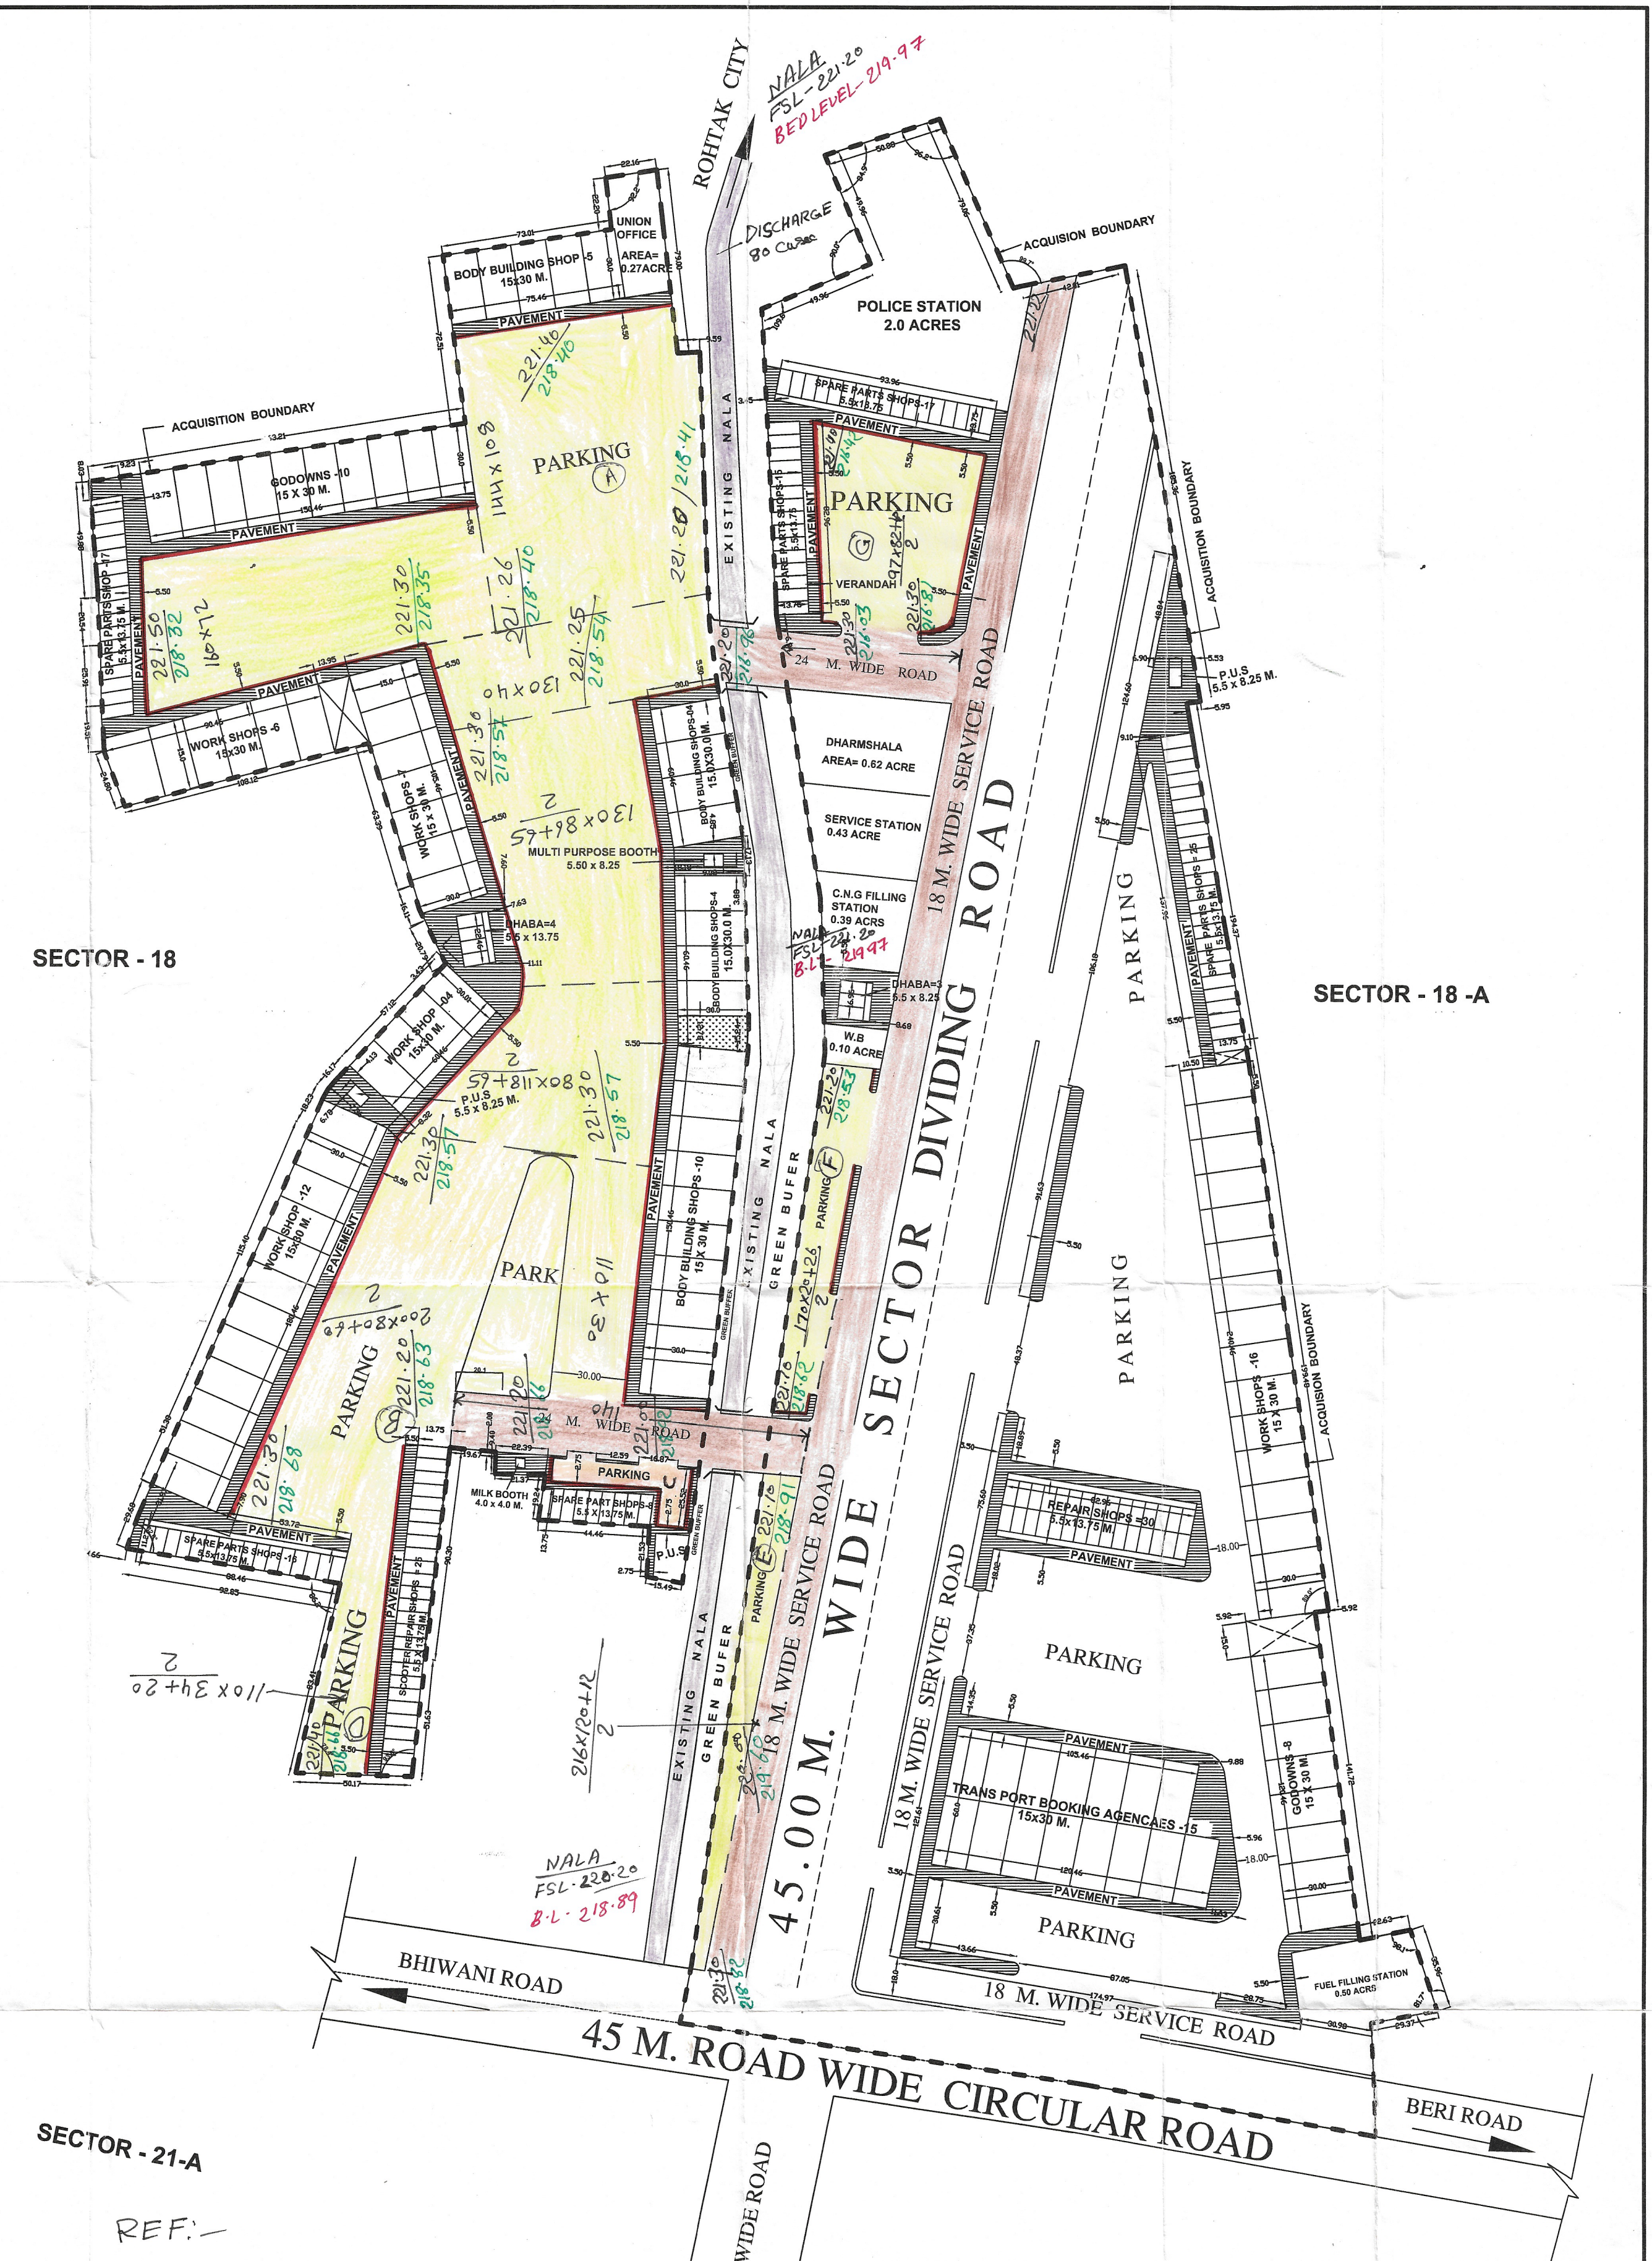

SCALE :- 1CM = 20M.

DRG. NO. DTP (R) 1853 DT. 09-08-2012

DRAWN BY	SUBASH CHANDER
SENIOR DRAFTSMAN	SAMMAT SINGH
ASSTT. TOWN. PLANNER	MANISH YADAV
DISTT. TOWN. PLANNER	LATA HOODA
SENIOR TOWN. PLANNER	Y. M.MANSURI

DEPTT. OF T & C PLANNING, HARYANA.

- REF:-
1. FORMATION LEVEL SHOWN AS:- 221.30
 2. GROUND LEVEL SHOWN AS:- 218.66
 3. PROPOSED ROAD SHOWN AS:-
 4. PROPOSED PARKING SHOWN AS:-
 5. PAVEMENT SHOWN AS:-

Executive Engineer
HUDA Dept. No. II
ROHTAK