




 S.P. (G)
Member Secretary
B.P.C.
 S.T.P. (G)
Member
B.P.C.
 P. (G)
Chairman
B.P.C.
 A.D.
 J.D.
 S.D.
 A.T.

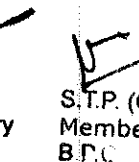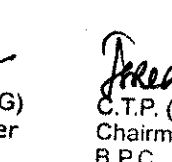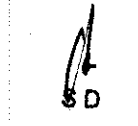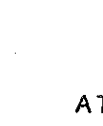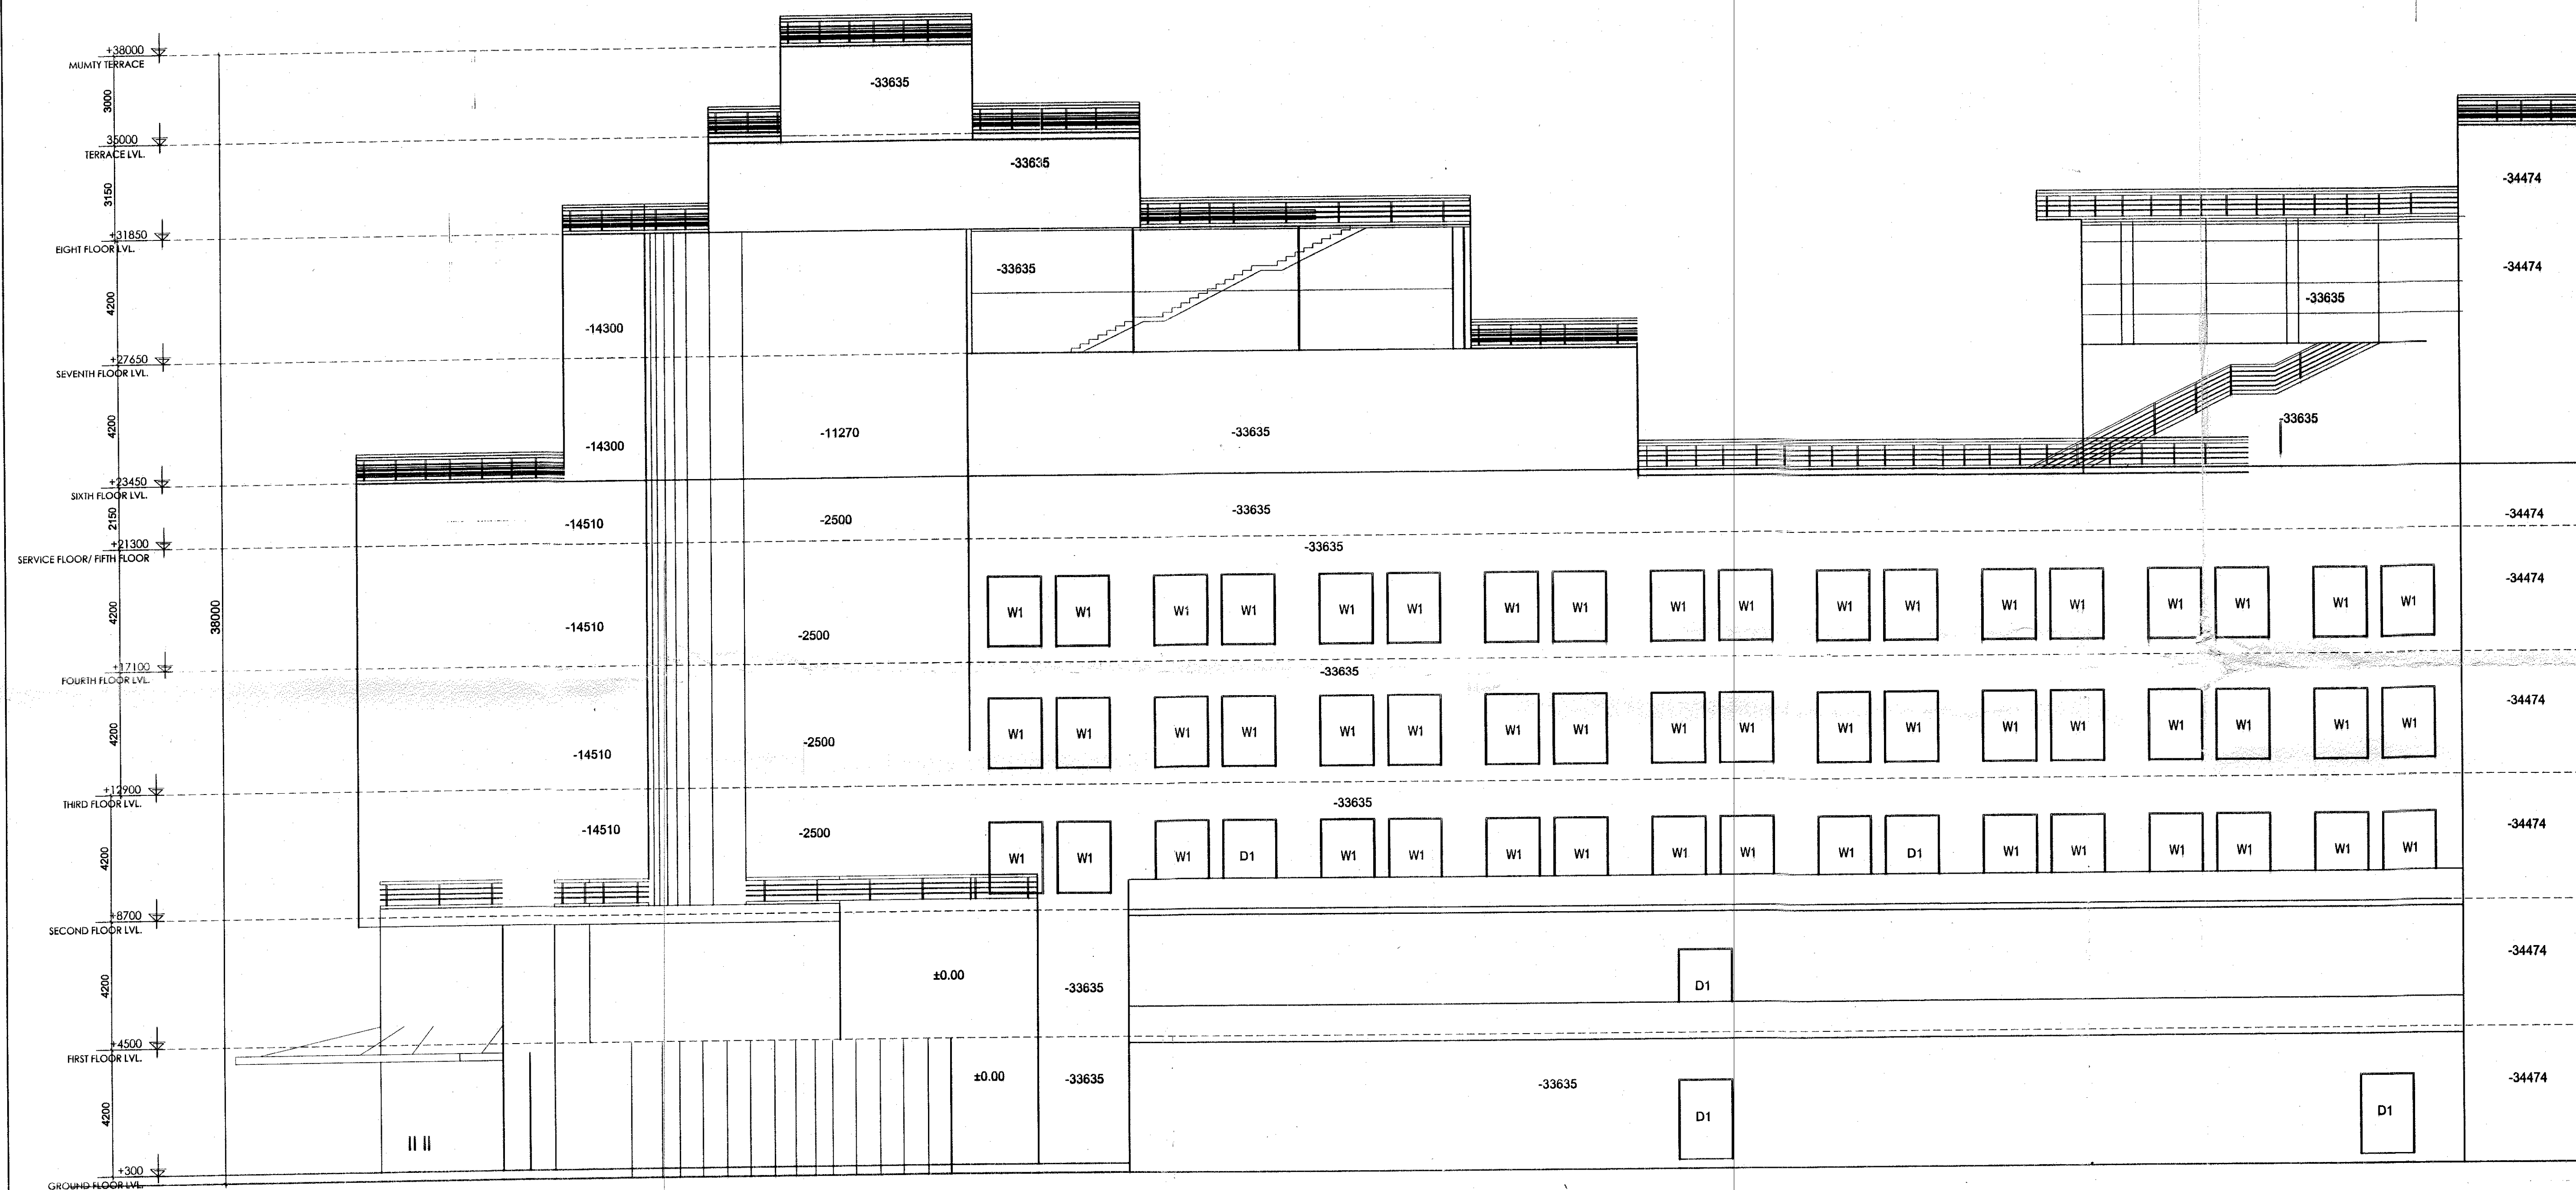


ELEVATION - 'D'

PROPOSED BUILDING PLAN OF COMMERCIAL COLONY
 MEASURING 2.362 ACRES (LICENCE NO. 278 OF 2007 DATED
 17.12.2007) IN SECTOR 61, GURGAON MANESAR URBAN
 COMPLEX BEING DEVELOPED BY ERA RESORTS PVT. LTD.

SCALE:-

1:100

OWNER'S SIGN:-

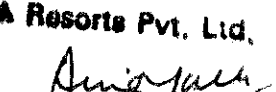For ERA Resorts Pvt. Ltd.

 Director

ARCHITECT'S SIGN:-


 Ar. Amandeep (B.Arch)
 CA/2000/26845
 116, AKD Tower, Sec-14, Gurgaon
 Ph.: 9810352510, 2325565

DRG. TITLE:- ELEVATION - 'D'

19