

DRG. NO.

NOTES:

1. THIS DRAWING IS THE PROPERTY OF THE ARCHITECT. IT SHALL NOT BE COPIED, USED, OR IN ANY WAY, WITHOUT THEIR WRITTEN PERMISSION.
2. THE DRAWING SHALL BE READ IN CONJUNCTION WITH OTHER RELEVANT DRAWINGS.
3. THERE SHALL BE DEFINED THE RESPONSIBILITY OF THE CONTRACTOR OR THE FABRICATOR TO BRING TO NOTICE OF THE ARCHITECT ANY DISCREPANCY IN THE DRAWING.
4. ALL DIMENSIONS ARE IN MM & TO BE READ & NOT RE-USED.
5. ANY DISCREPANCY IN THE CROSS CHECK DIMENSIONS OR THE C.A.S CHECK AT SITE SHALL BE REPORTED TO THE ARCHITECT BY THE NOTICES OF DISCREPANCY BY THE CONTRACTORS/ PROJECT MANAGERS IMMEDIATELY.
6. CONTRACTORS/ PROJECT MANAGERS TO BE AWARE OF THE FOLLOWING CONDITION: DIFFERENT, BUT NOT IN COHERENT WITH THE DRAWINGS/ DETAILS & INFORM THE SAME TO THE ARCHITECTS.
7. ALL DRAWINGS/ DETAILS TO BE REFERRED TO THE ARCHITECTS.
8. ANY DISCREPANCY OR DISCREPANCIES AND DIFFERENCES OF PLANS, SECTIONS AND ELEVATIONS TO BE INFORMED TO THE ARCHITECTS.

## INSTRUCTION NOTES


1. +450 LVL TAKEN AS 400 LVL.
2. ALL DIMENSIONS ARE IN MM.
3. ALL TOILETS AND SERVICE APARTMENT ARE MECHANICALLY VENTILATED.
4. BUILDING IS FULLY SPRINKLED.

## DOOR WINDOW SCHEDULE:

SYMBOL	SIZE	CALL	UNITL	DESCRIPTION
--------	------	------	-------	-------------

A blank sheet of graph paper with a grid of small squares. The grid consists of 20 columns and 15 rows of squares. The lines are thin and black, forming a uniform pattern across the page. There are no margins or other markings on the paper.

**KEY PLAN:**

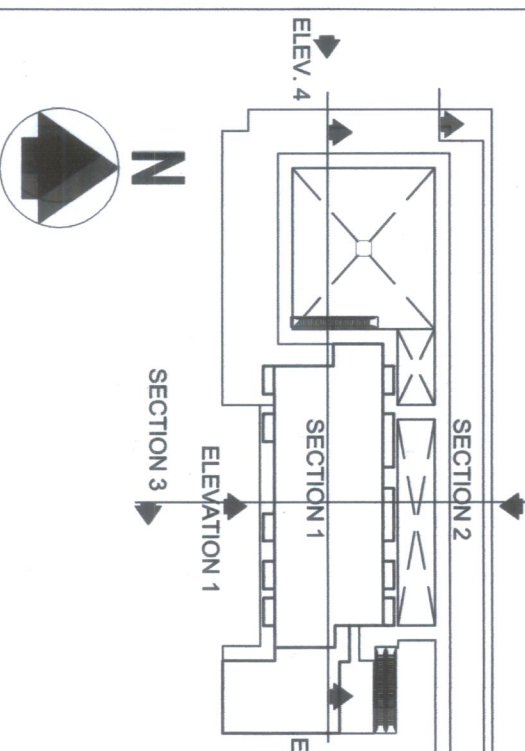

OWNER

YULE PROPBUILT PVT.LTD.,,  
C/O COMMANDER REALTORS PV  
A-11, 1ST FLOOR, NEETI BAGH,  
NEW DELHI - 49

ARCHITECT:	D.Y.P. (M)	S.Y.P. (G)	C.T.
	Member Secretary	Member	Chair
	B.P.C.	B.P.C.	R.P.



AD JU DA  
**DESIGNPLUS**  
ARCHITECTURE

145-E, OKHLA INDUSTRIAL ESTATE,  
PHASE-III, NEW DELHI - 110 020, INDIA.  
PH. 41613854,41613855,32820823 & 32820824.  
FAX. 26942171      [www.designpusharch.com](http://www.designpusharch.com)

**PROJECT TITLE:** BUILDING PLANS OF COMMERCIAL COLONY OVER AN AREA MEASURING 2.2 (LICENCE NO.23 OF 2013 DATED 17.05.13) FALLING IN REVENUE ESTATE OF VILLAGE BERAMPUR,SECTOR 63 GURGAON MANESAR URBAN COMPLEX,DISTT. GURGAON BEING DEVELOPED  
BY VILE PROPBULL PVT.LTD., C/O  
COMMANDER REALTORS PVT.LTD.

DRAWING TITLE

SECTION-01

Scale : 1:100

Date :

SIGNATURE & SEAL OF  
ARCHITECT

ARCHITECT

ARCHITECT: PANKAJAN MITRA

ARCH. (BENGAL ENG. COLLEGE, D.U.  
DEGN. NUMBER: CA/2003/31084)

DATE: 12.02.12