



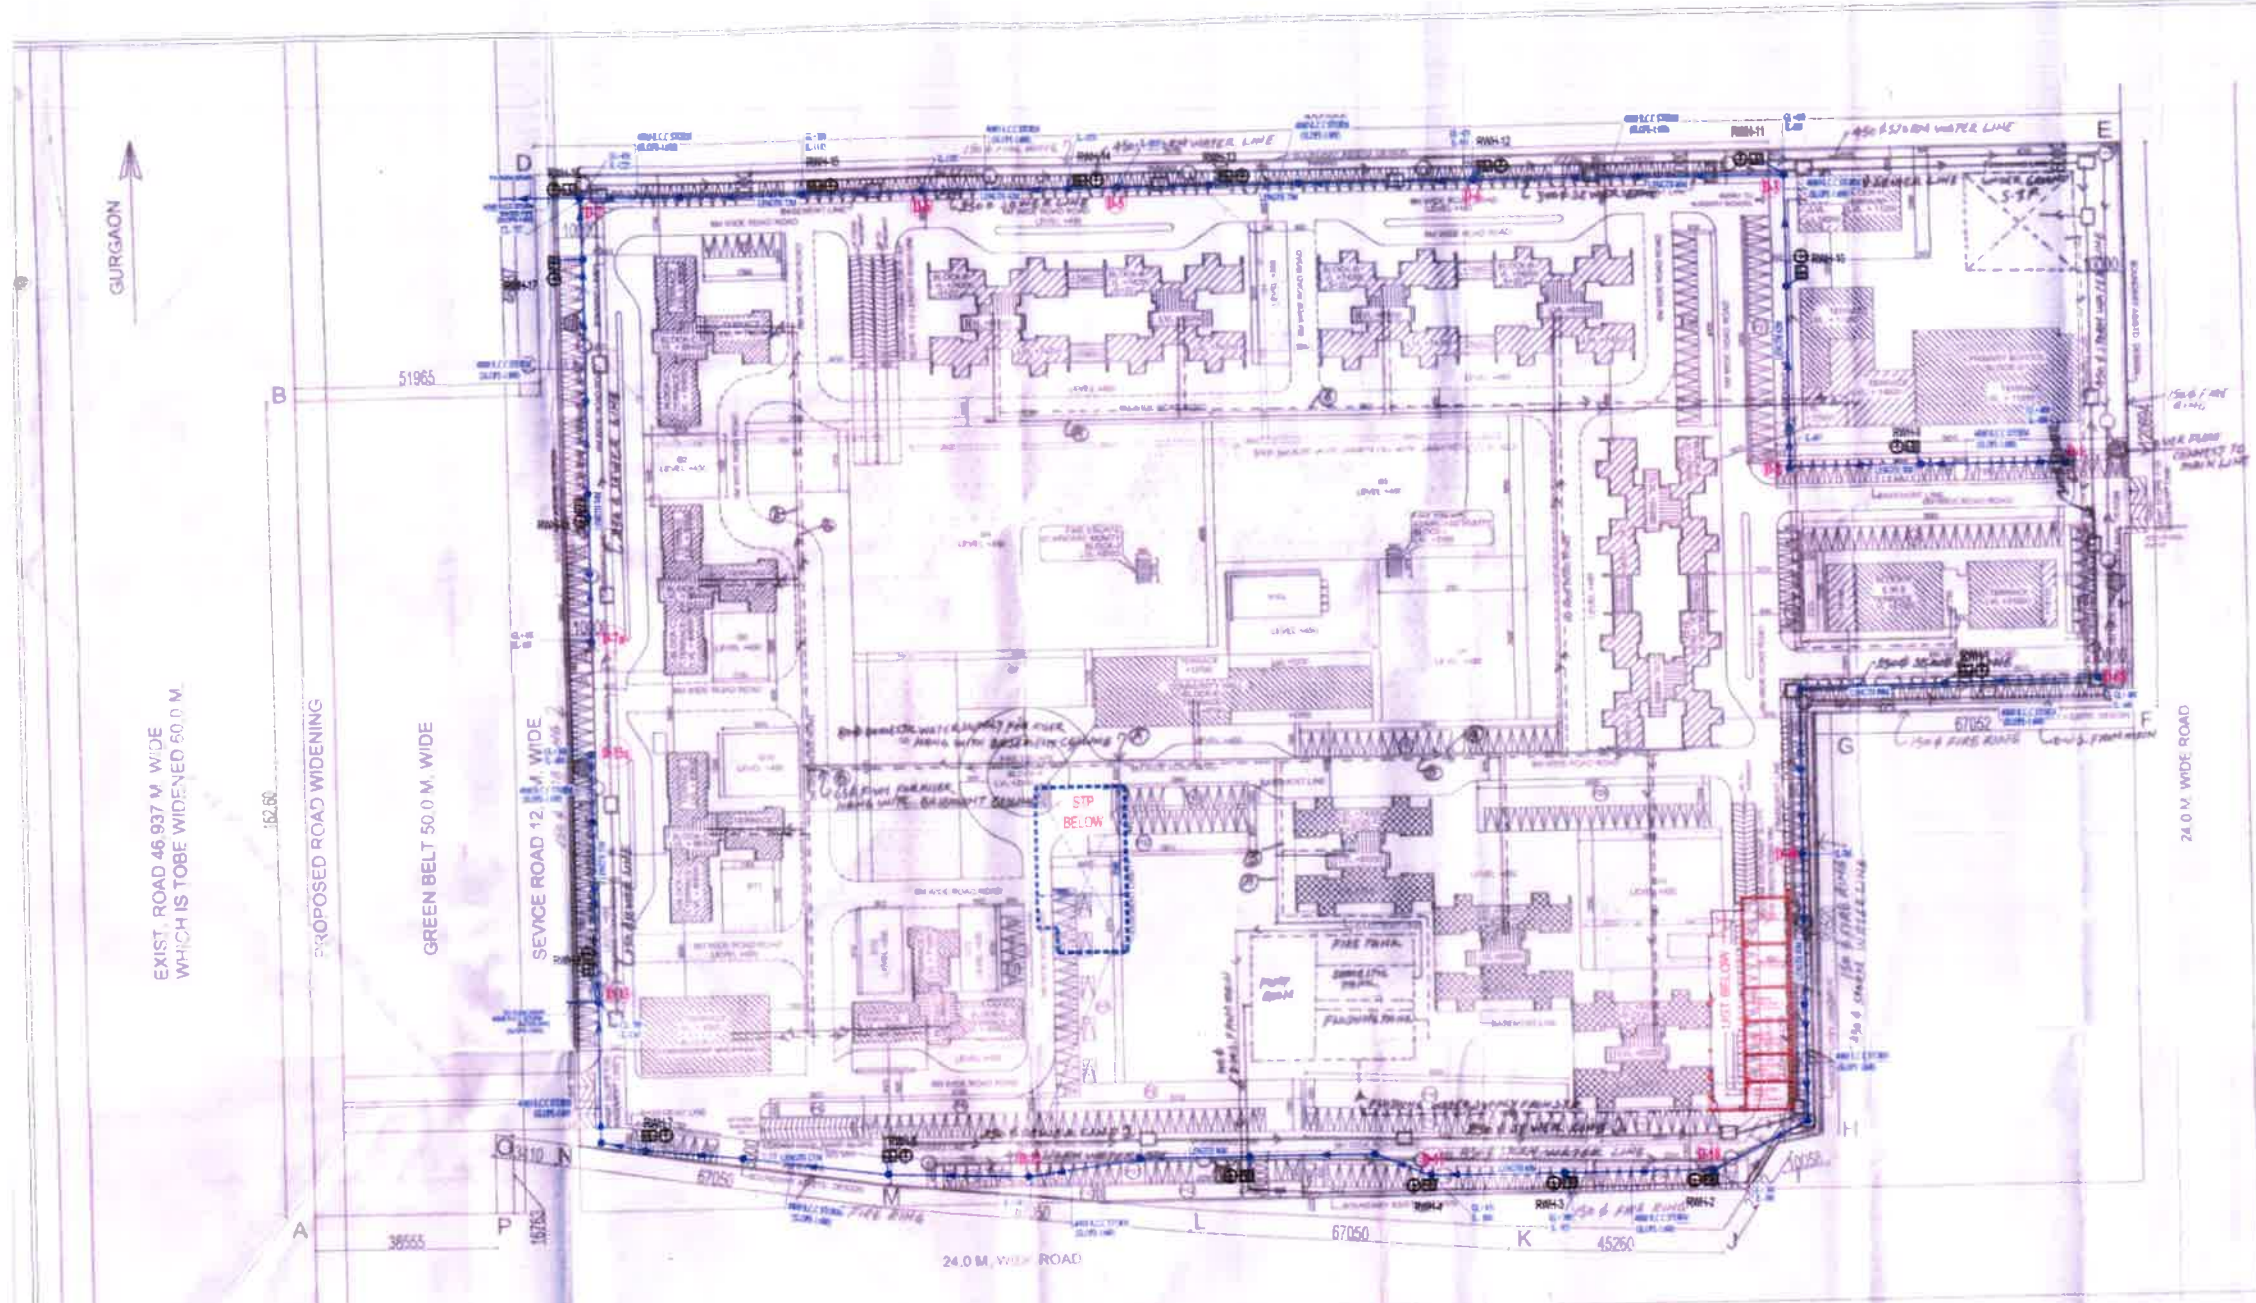

LEGEND:-

	STORM MANHOLE
	STORM PIPE
GL	GROUND LEVEL
IL	INVERT LEVEL
CL	CONNECTION LEVEL

- NOTES**
- (1). ALL DIMENSIONS ARE IN M.M. UNLESS OTHERWISE SPECIFIED.
 - (2). INTERNAL WALL HT. OF DUCTS IS 2100 MM.
 - (3). BASEMENT IS FULLY MECHANICALLY LIGHTED AND VENTILATED WITH 100% POWER BACKUP.
 - (4). CPL SHALL BE USED IN INTERNAL LIGHTING AS WELL AS CAMPUS LIGHTING.
 - (5). BUILDING IS FULLY SPRINKLERED AS PER LATEST NORMS OF N.R.C.

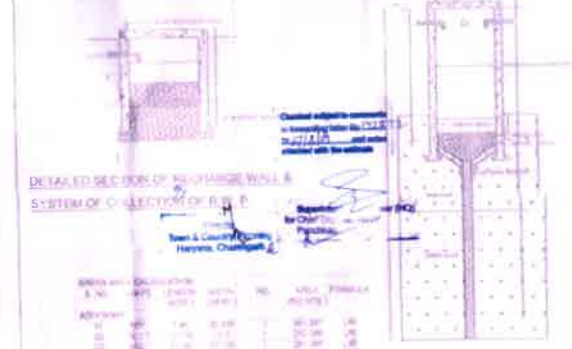

SITE PLAN

AREA CALCULATION FOR GROUP HOUSING




PROPOSED BUILDING PLAN OF GROUP HOUSING COLONY AREA MEASURING 18.744 ACRES (LICENCE NO. 01 OF 2014 DATED 03/01/2014) IN SECTOR-33, SOHNA BEING DEVELOPED BY AUM SHREE HOTELS & RESORTS PVT. LTD.

1:500

OWNERS SIGN:

ARCHITECT'S SIGN:

SCALE:

DATE:

PROJECT NO.:

1