


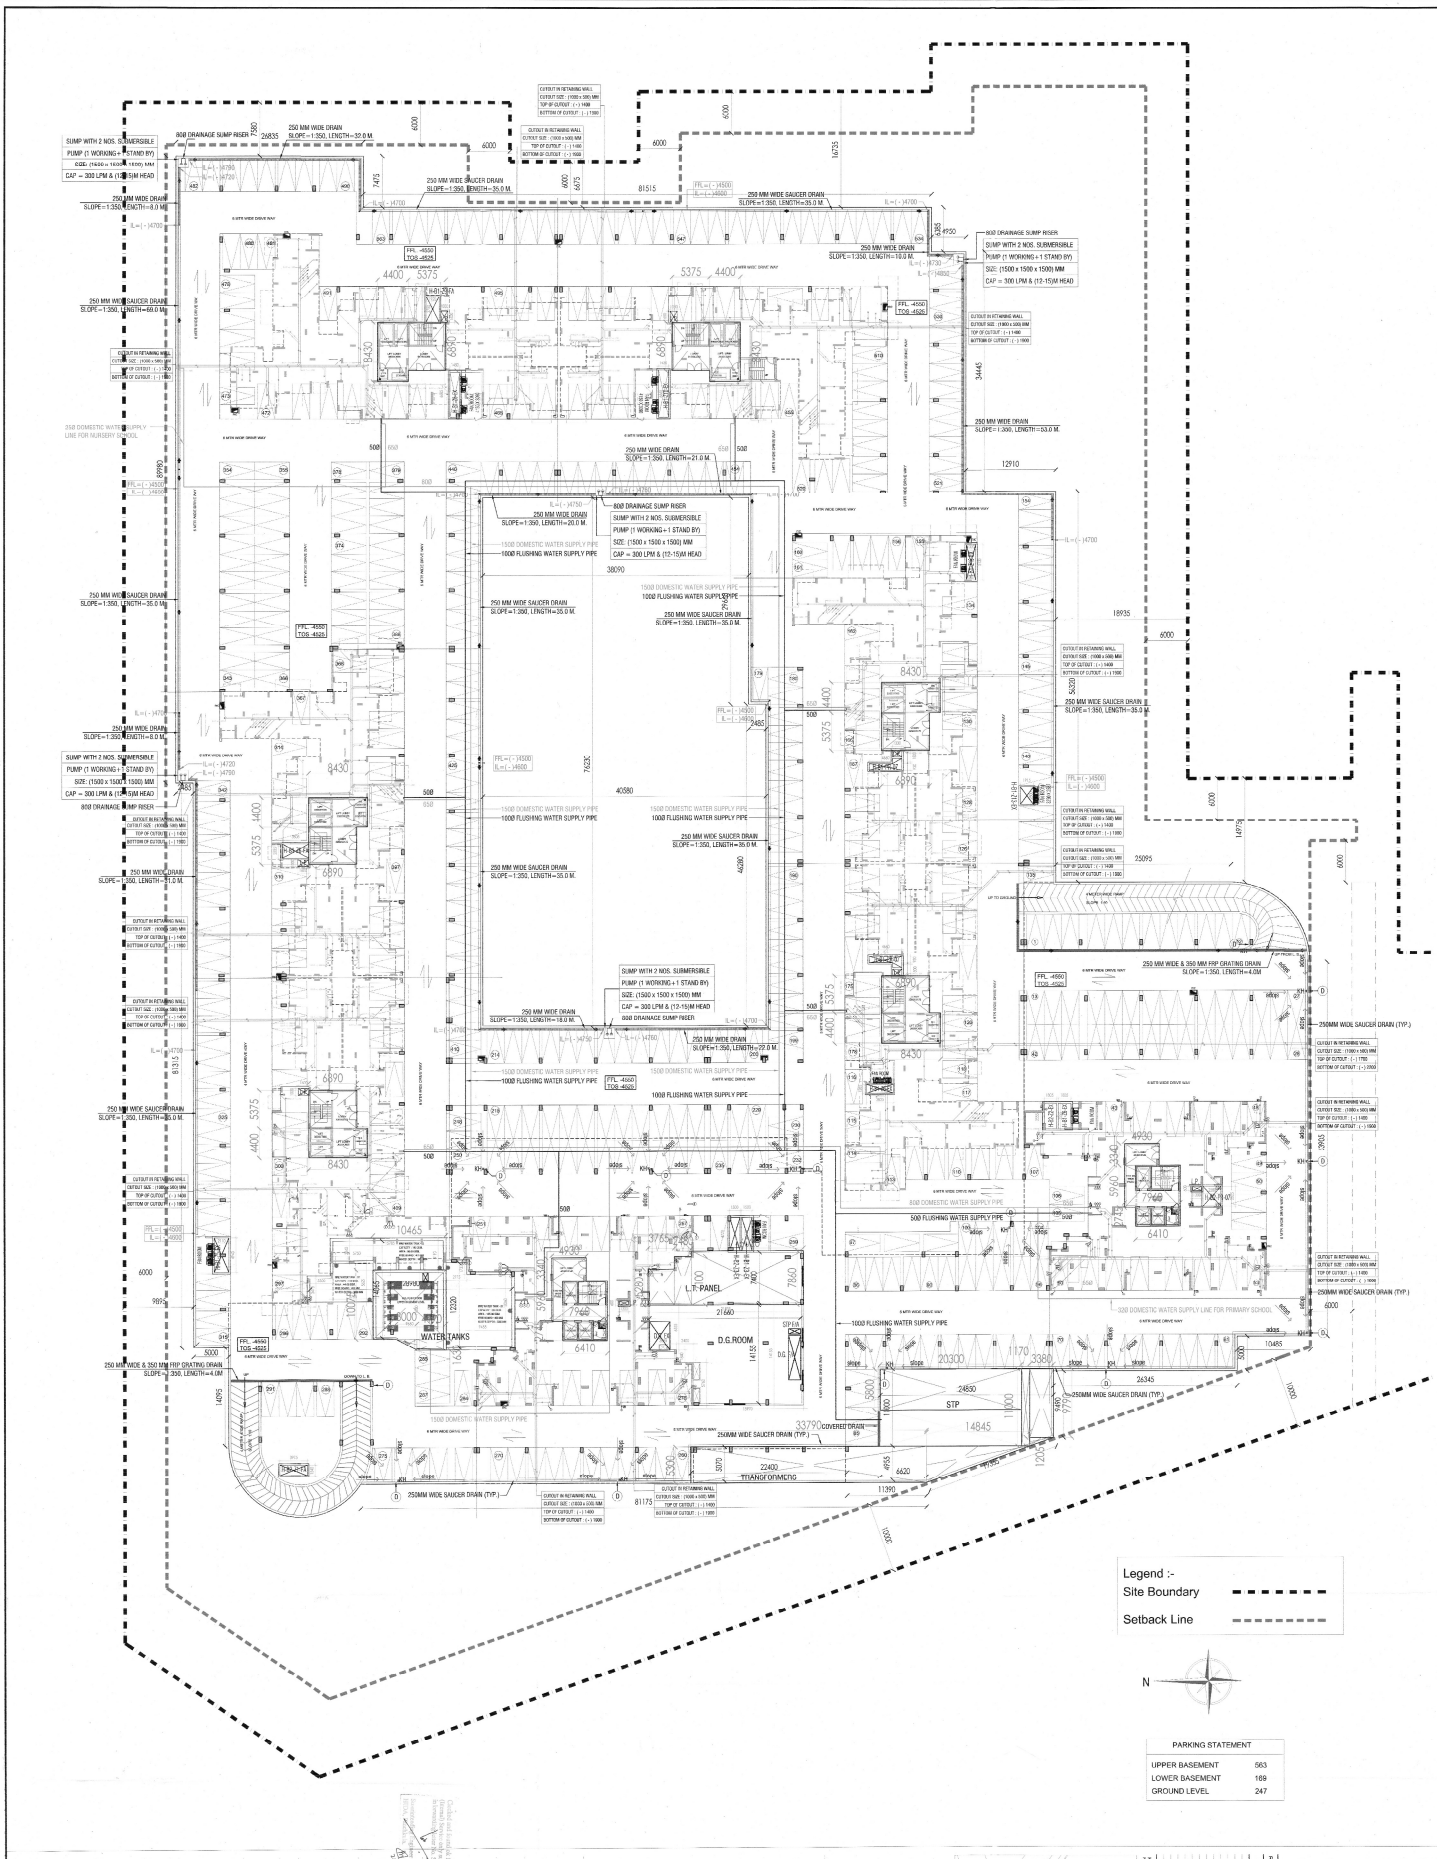

Legend :-
 Site Boundary
 Setback Line



PARKING STATEMENT	
GROUND LEVEL	247











