


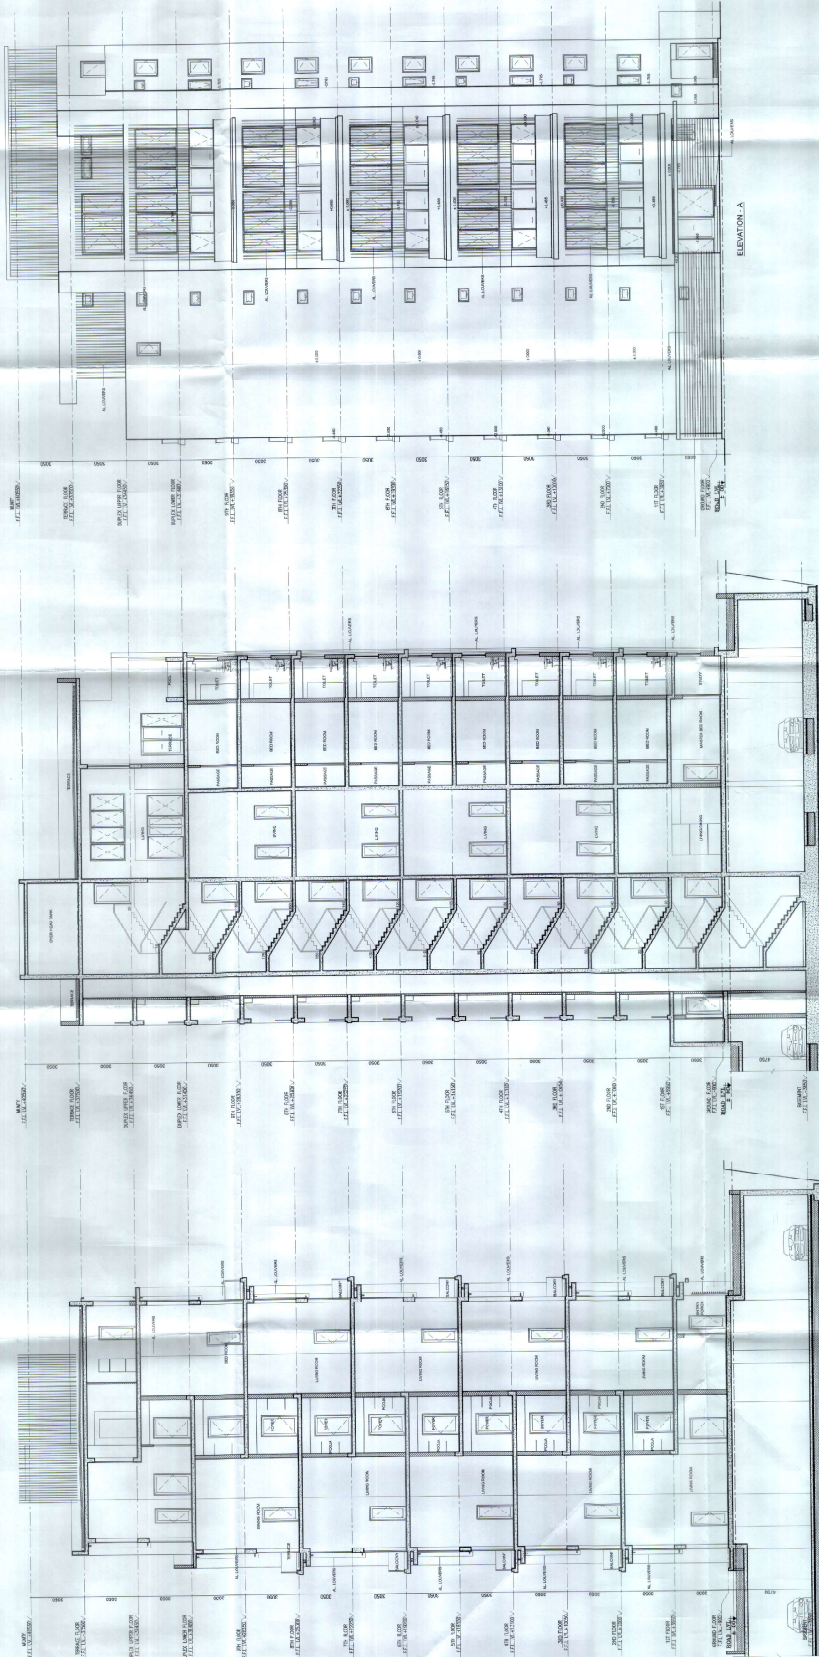

PROJECT  
REVISED BUILDING PLANS FOR  
Group Housing scheme measuring 36.2515 acres  
(License No.155 of 2008 dated 14.08.2008 and  
License No. 200 of 2008 dated 08.12.2008) in  
sector 12 Gurgaon Metropolitan Complex being  
developed by Gurgaon Infrastructure Pvt. Ltd.,  
Landscape Structures Pvt. Ltd. & Adani  
Properties Pvt. Ltd.

DRAWING TITLE  
**(EXECUTIVE APARTMENT-TYPE-2)  
ELEVATION & SECTIONS**

|                |                    |                         |                   |
|----------------|--------------------|-------------------------|-------------------|
| OWNERS SIGN.   |                    | ARCHITECTS SIGN.        |                   |
|                |                    |                         |                   |
|                |                    |                         |                   |
| SCALE<br>1:100 | DATE<br>14/08/2008 | DWG NO<br>THEXAP/SUB-59 | DRAWN BY<br>JAMES |