



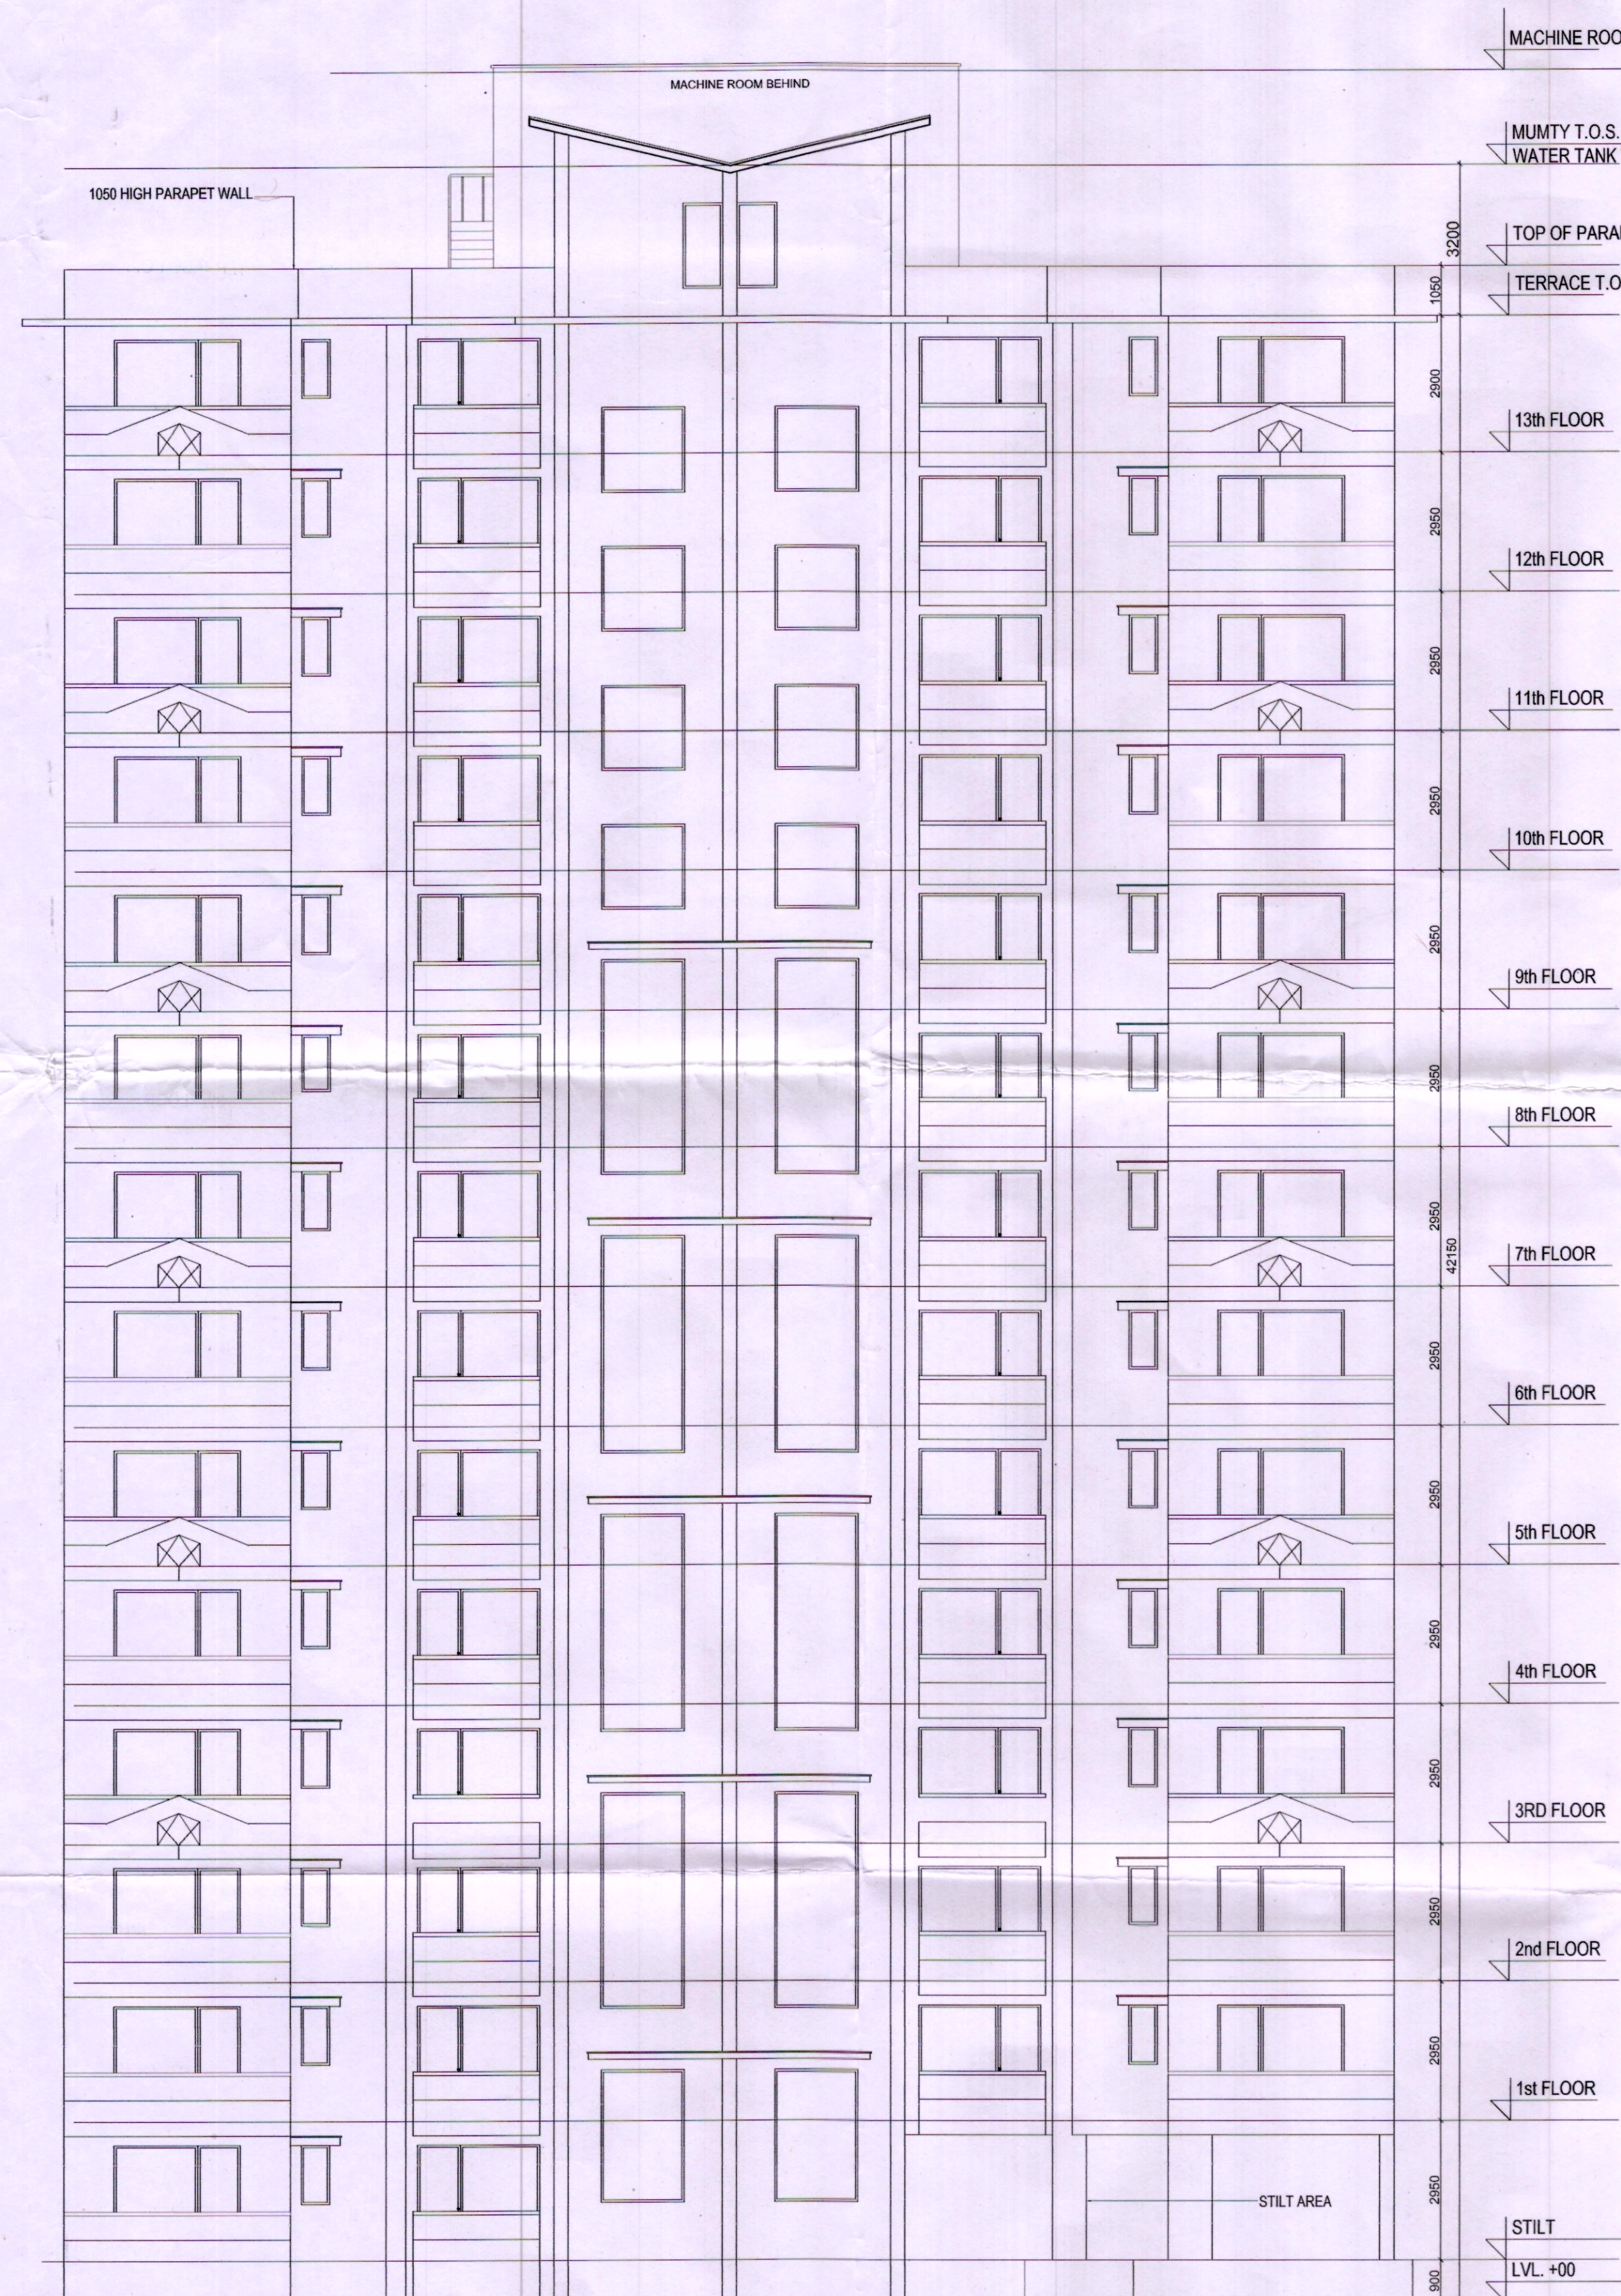

ELEVATION A

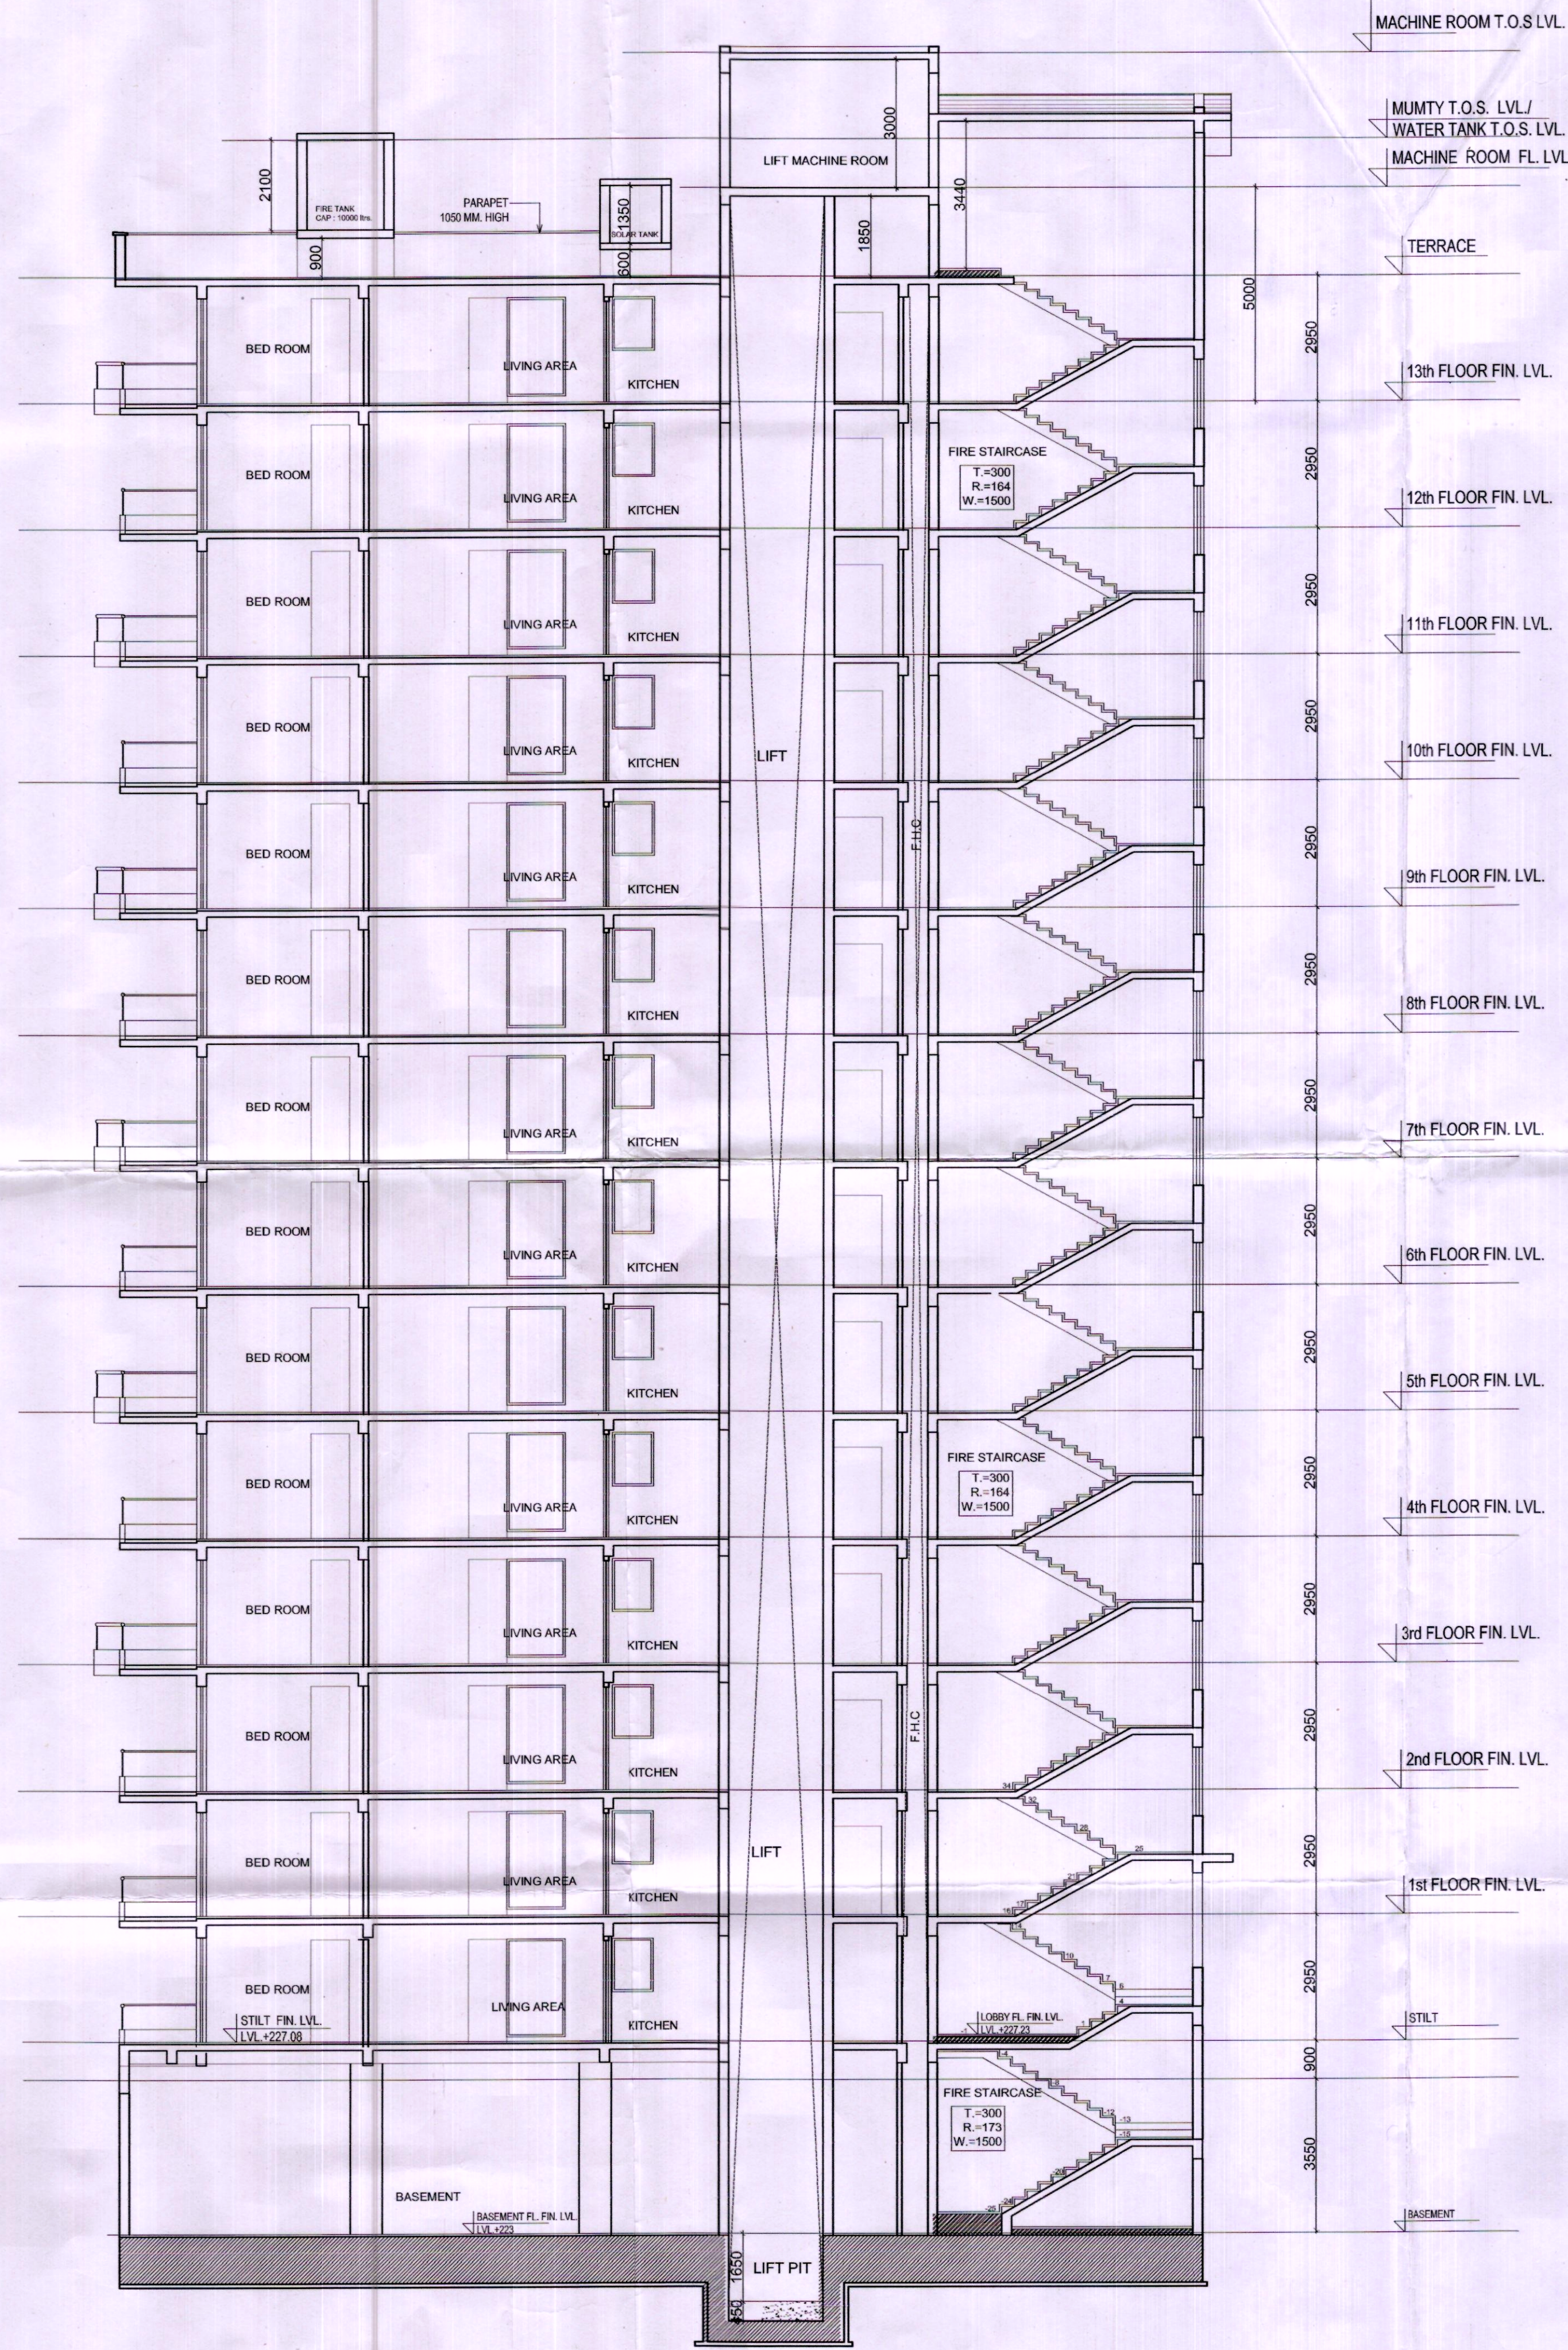

NOTES:-

- ALL DIMENSIONS IN MM.
- LIFT SHALL BE WITH 100% POWER BACKUP.

PROJECT:-

REVISED BUILDING PLAN OF
GROUP HOUSING SCHEME LAND
MEASURING 15.575 ACRES
(LICENCE NO.71 OF 2008 DATED
25.03.2008) IN SECTOR - 91,
GURGAON MANESAR URBAN
COMPLEX BEING DEVELOPED BY
M/S JUBILANT SOFTWARES
SERVICES PVT. LTD.

ARCHITECT:-

GJON ARCHITECTS & PLANNERS

GIAN P. MATHUR AND ASSOCIATES (P) LTD.
C - 55, East Of Kailash, New Delhi-110065
T : 011-46599599 / F 011-46599512
E : gpma@airtelmail.in / W : www.gpmindia.com

OWNERS SIGNATURE:-

ARCHITECT SIGNATURE:-

GIAN P. MATHUR
B. Arch., M.C.A. I.I.A.
CA No. 80/5789

DRAWING TITLE:

**ELEVATION & SECTION
(TOWERS - J,K,L,M,N)**

DATE:- JULY-2017

SCALE:- 1:100

SHEET NO.
13