
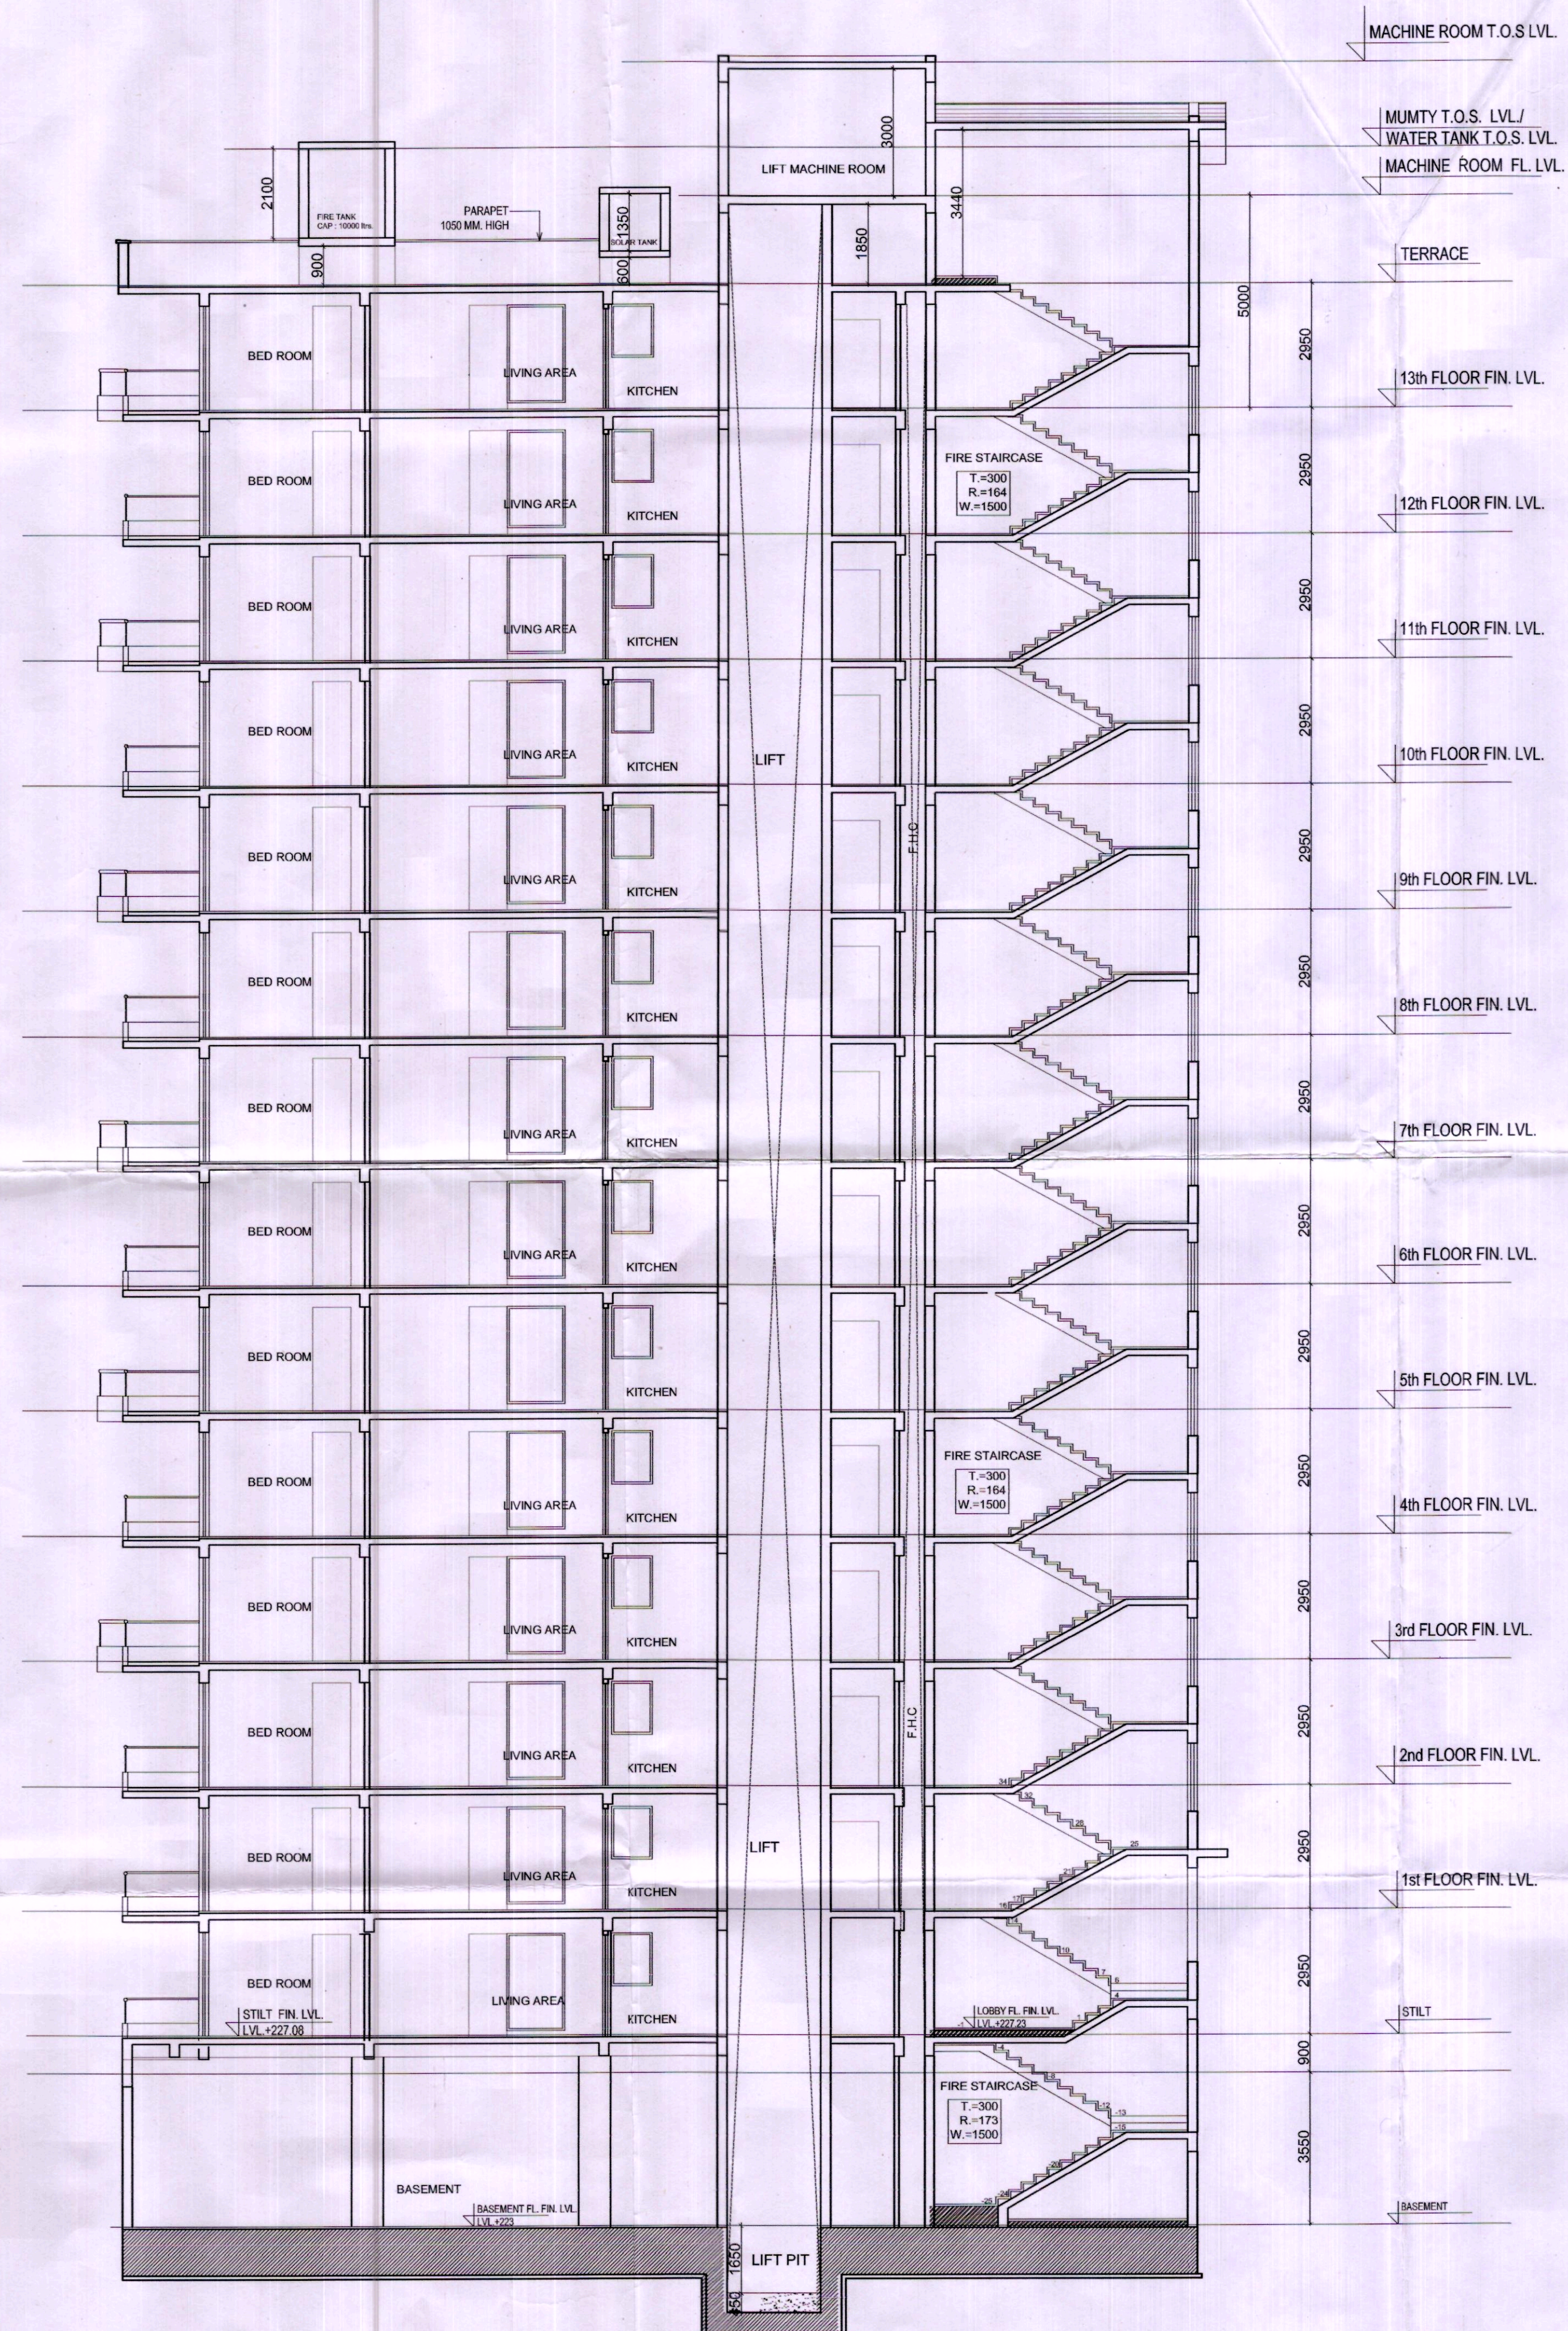


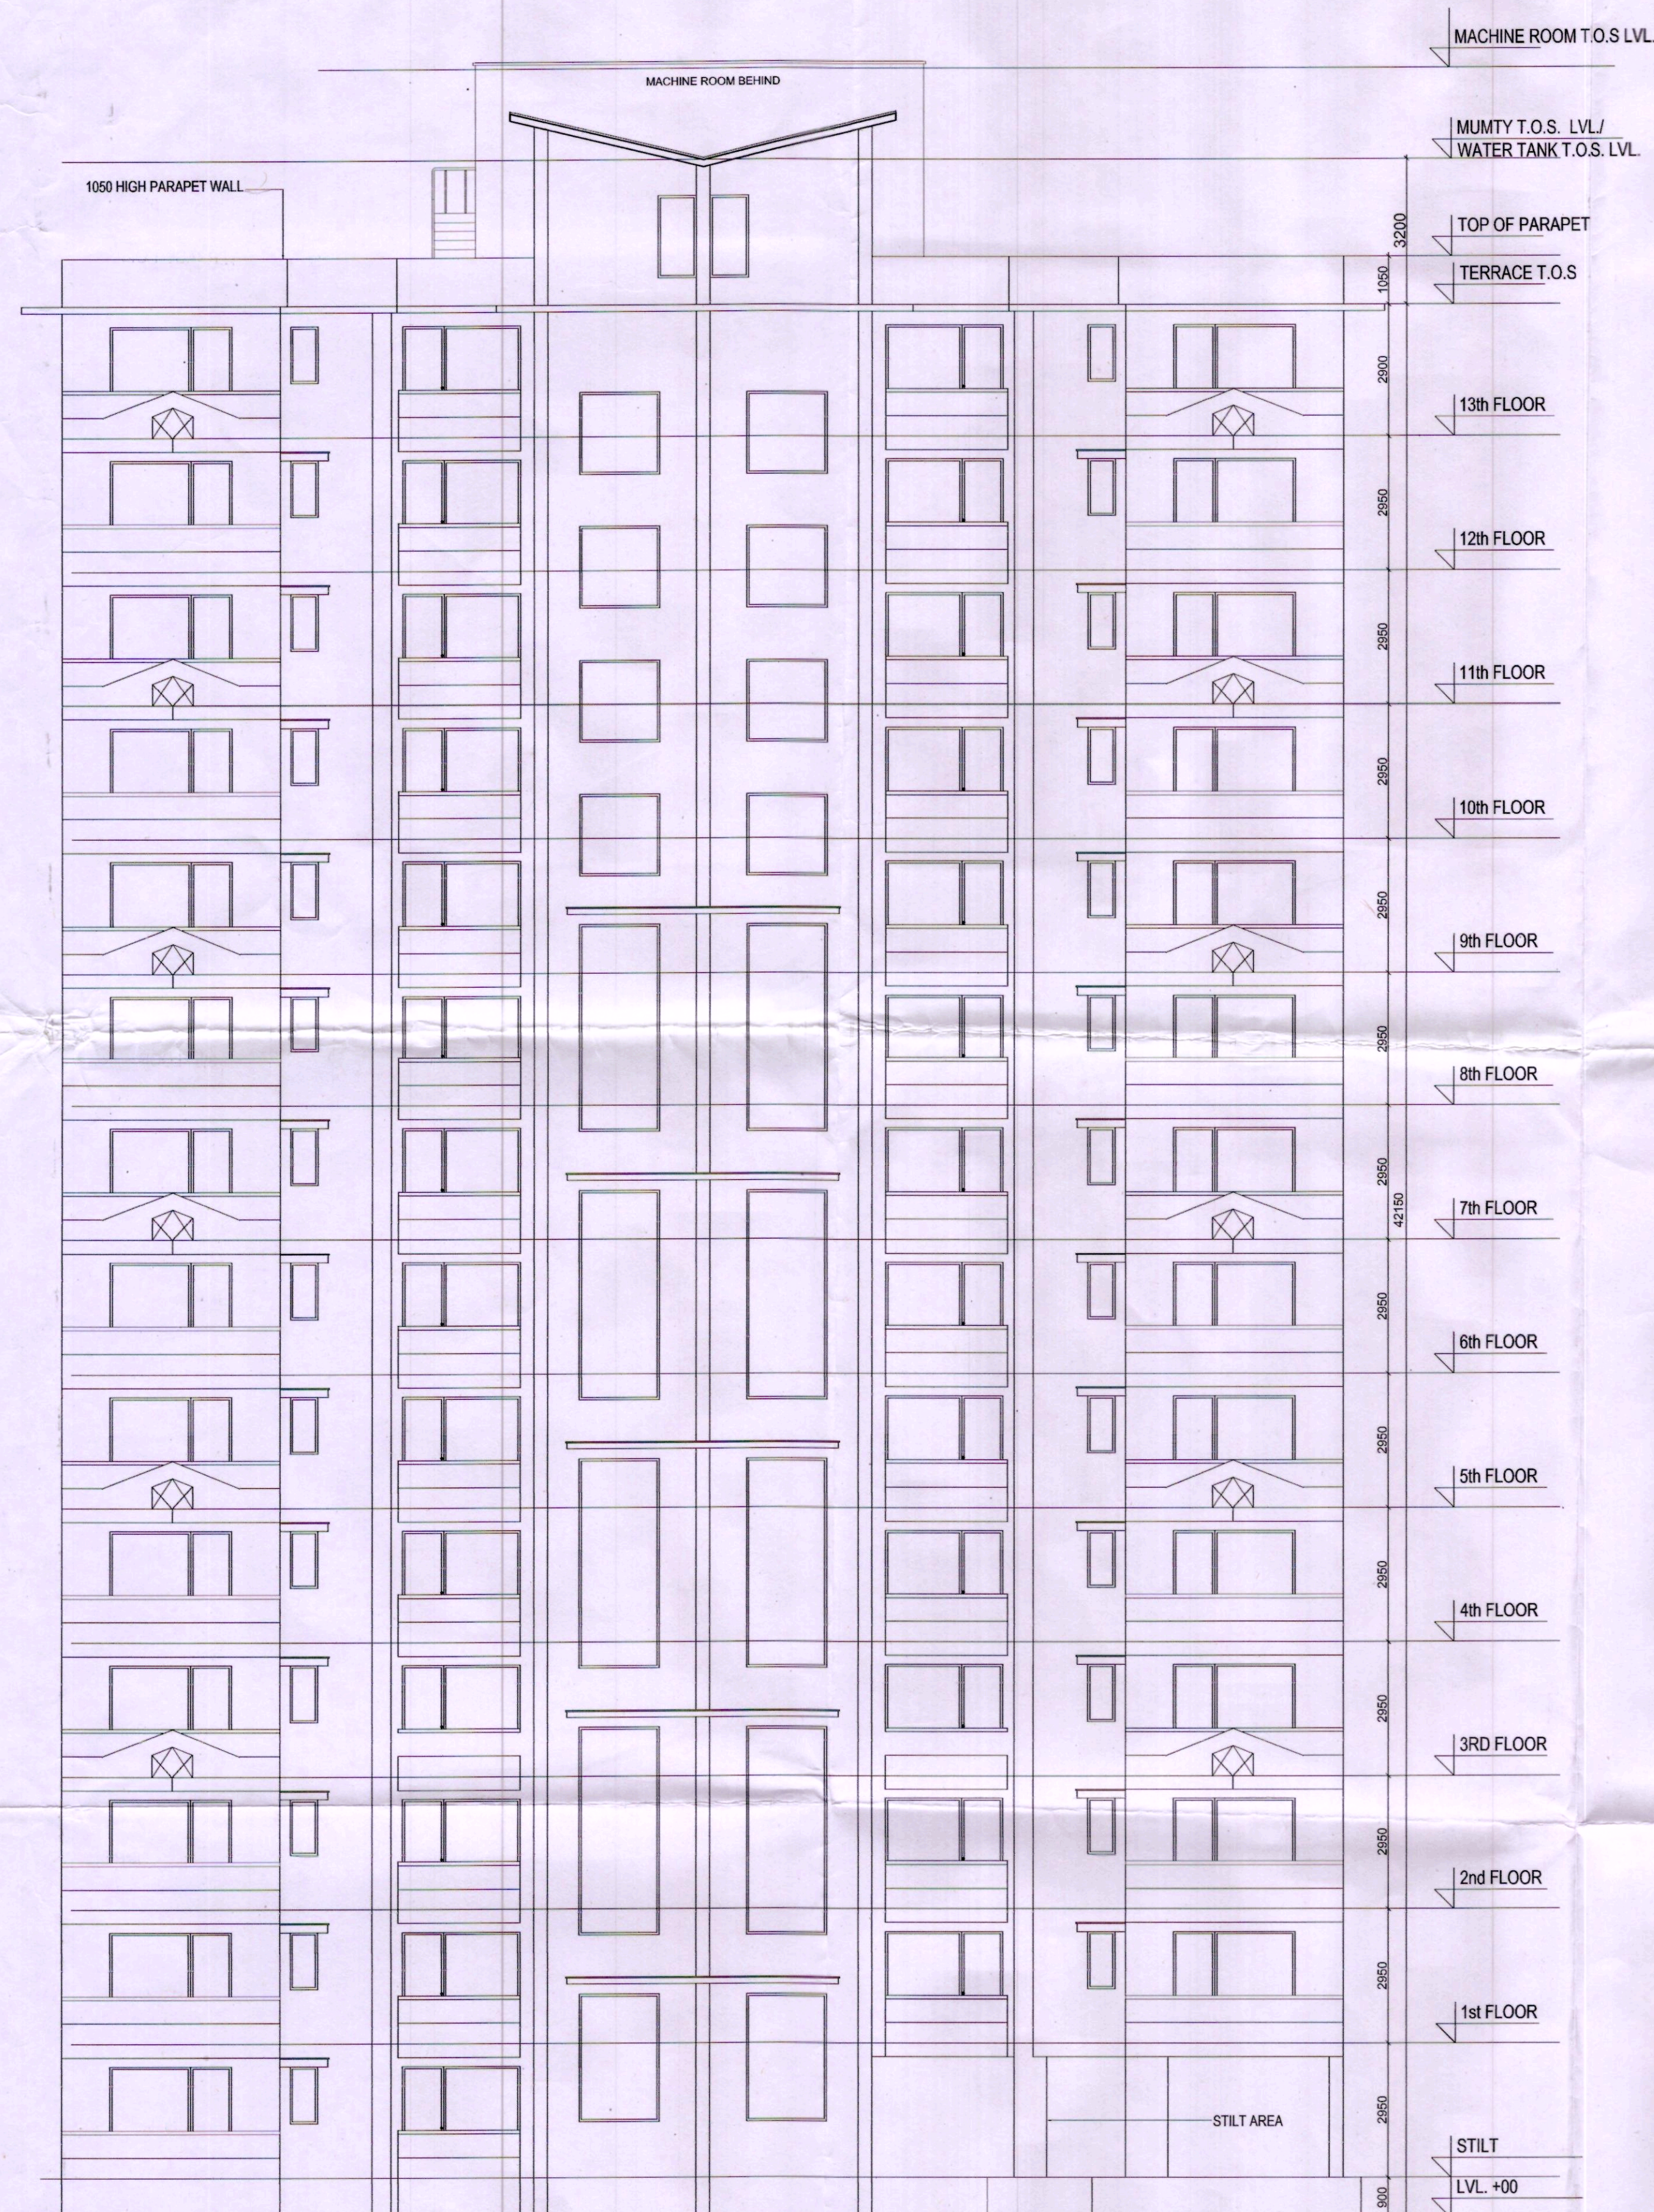

ELEVATION A

SECTION AT X-X

Architect (HQ)

(BALWANT SINGH)
S.D.

(RAM AVTAR BASSI)
A.D.

NOTES:-

1. ALL DIMENSIONS IN MM.
2. LIFT SHALL BE WITH 100% POWER BACKUP.

PROJECT:-

REVISED BUILDING PLAN OF
GROUP HOUSING SCHEME LAND
MEASURING 15.575 ACRES
(LICENCE NO.71 OF 2008 DATED
25.03.2008) IN SECTOR - 91,
GURGAON MANESAR URBAN
COMPLEX BEING DEVELOPED BY
M/S JUBILANT SOFTWARES
SERVICES PVT. LTD.

ARCHITECT :-

gpm
ARCHITECTS
& PLANNERS

GIAN P. MATHUR AND ASSOCIATES (P) LTD.
C - 55, East Of Kailash, New Delhi-110065
T : 011-46599599 / F 011-46599512
E : gpma@airtelmail.in / W : www.gpmindia.com

OWNERS SIGNATURE:-

For Jubilant Software Services Pvt. Ltd.

 Authorised Signatory

ARCHITECT SIGNATURE:-

GIAN P. MATHUR
ARCHITECT
Arch., M.C.A., I.I.A.
CA No. 80/5769

DRAWING TITLE :

ELEVATION & SECTION (TOWERS -J,K,L,M,N)

DATE:- JULY-2017

SCALE:- 1:100

SHEET NO.

13