




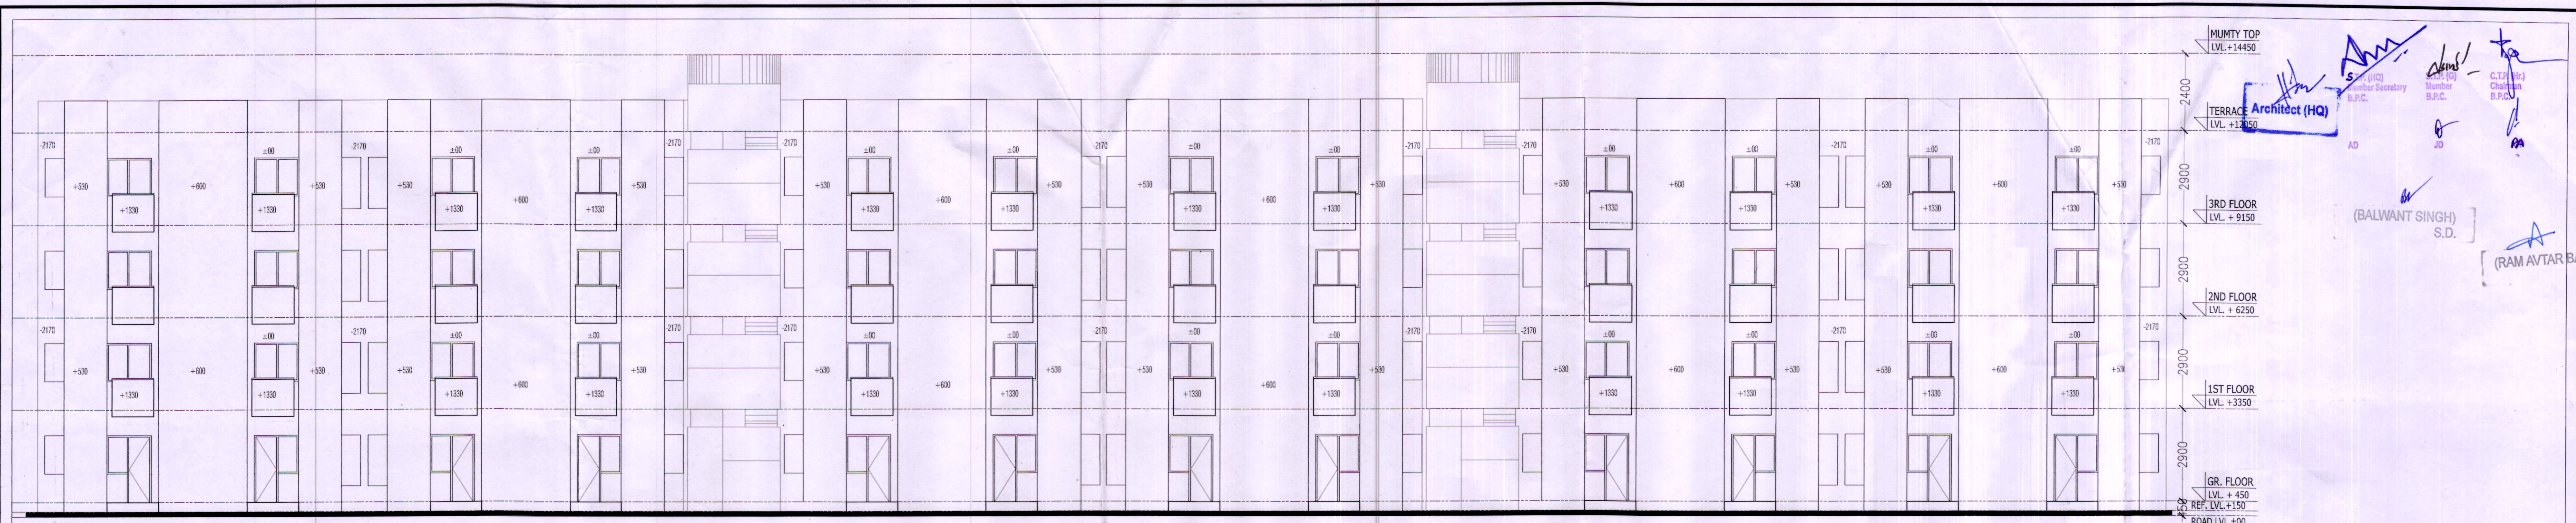


ELEVATION E1 EWS (BLOCK-A)

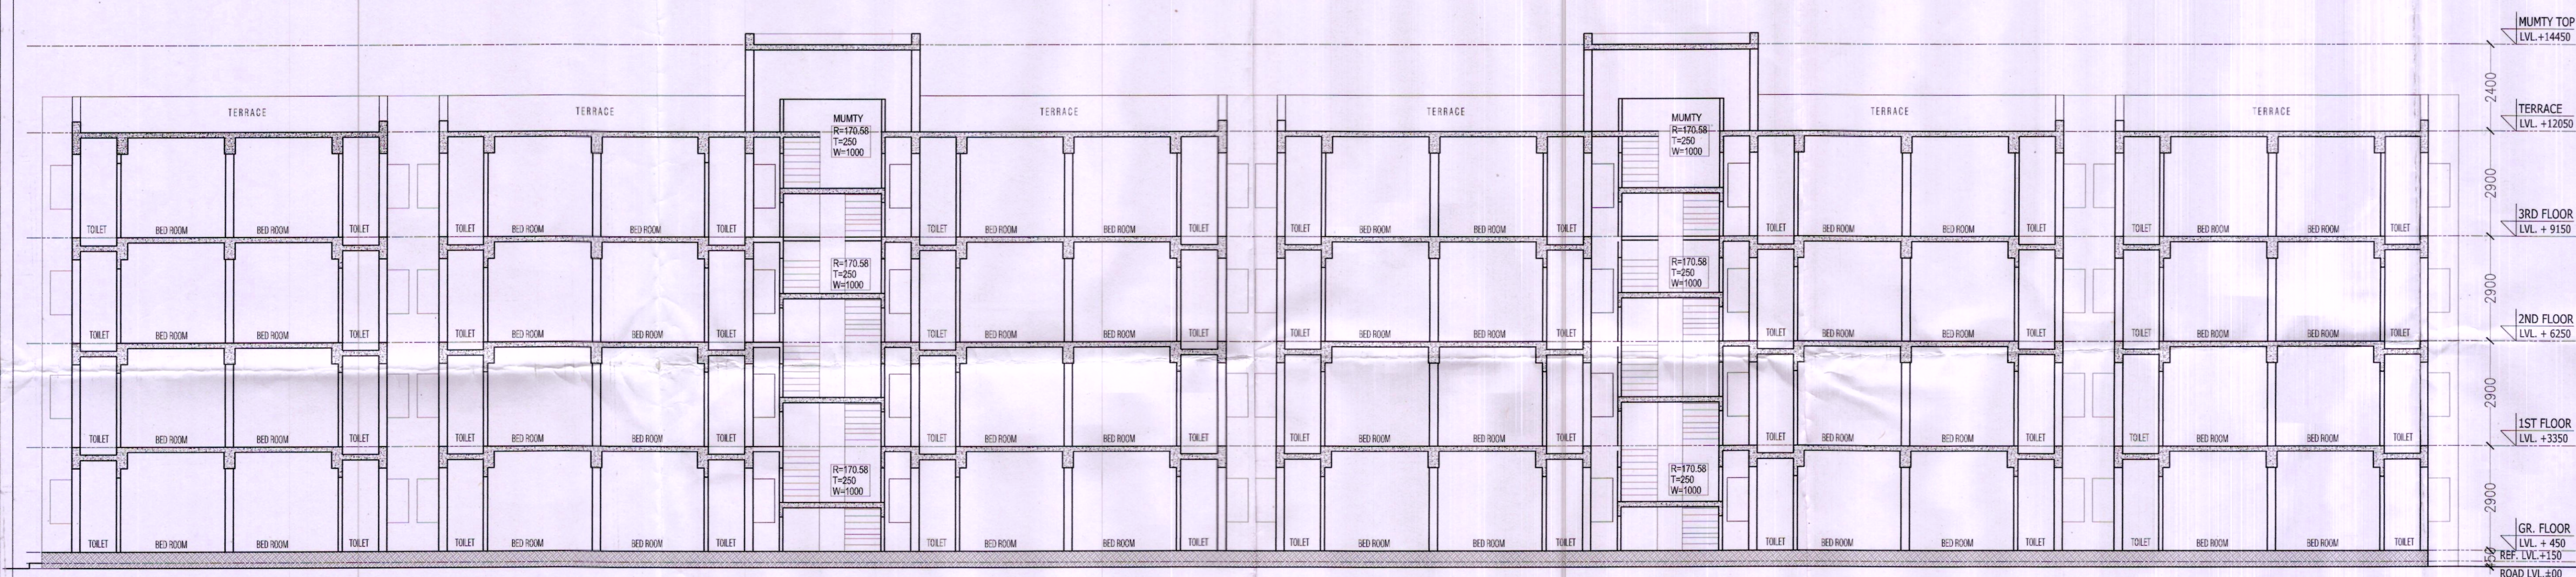

SECTION A-A EWS (BLOCK-A)

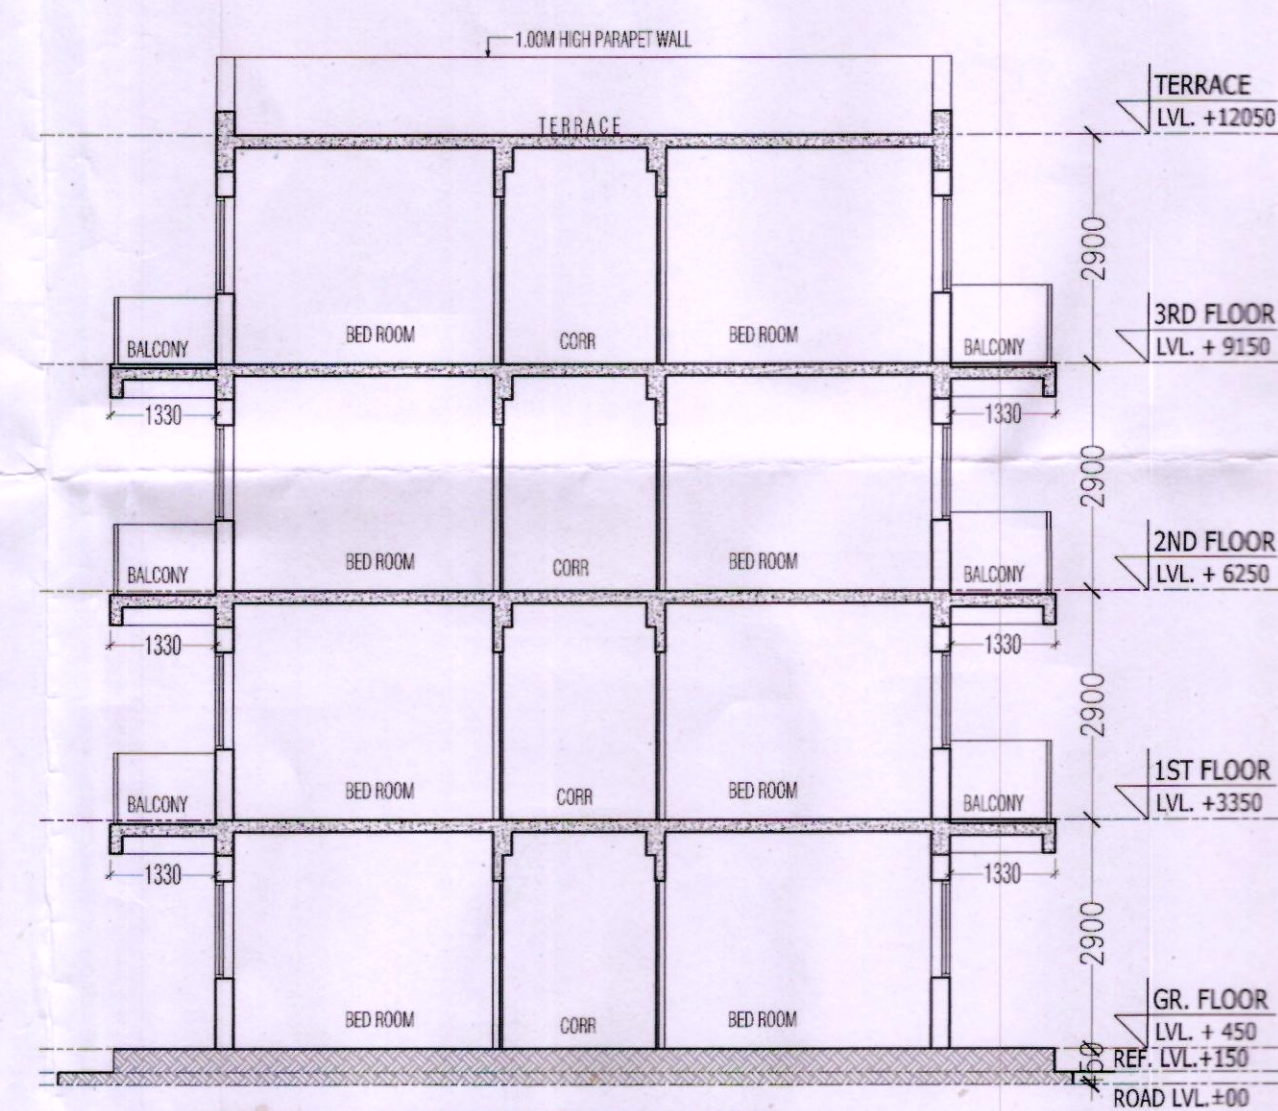

SECTION B-B EWS (BLOCK-A)

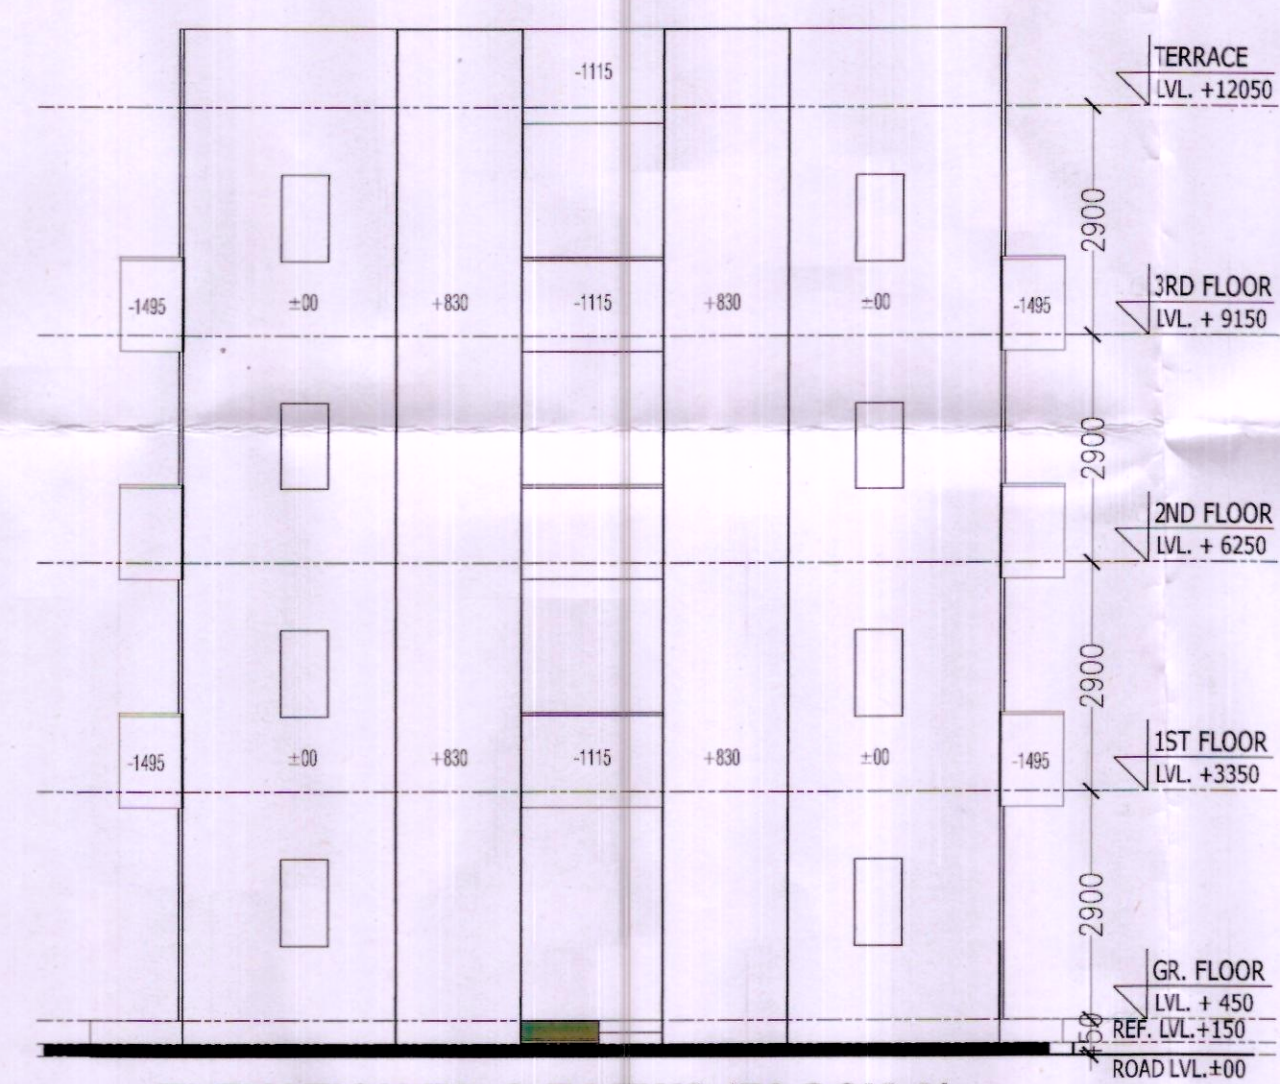

ELEVATION E2 & E4 EWS (BLOCK-A)

PROJECT:-
REVISED BUILDING PLAN OF
GROUP HOUSING SCHEME LAND
MEASURING 15.575 ACRES
(LICENCE NO.71 OF 2008 DATED
25.03.2008) IN SECTOR -91,
GURGAON MANESAR URBAN
COMPLEX BEING DEVELOPED BY
M/S JUBILANT SOFTWARES
SERVICES PVT.LTD.

ARCHITECT :-
gpm
ARCHITECTS
& PLANNERS
GIAN P. MATHUR AND ASSOCIATES (P) LTD.
C - 55, East Of Kailash, New Delhi-110065
T : 011-46599599 / F 011-46599512
E : gpma@airtelmail.in / W : www.gpmindia.com

OWNERS SIGNATURE:-
(Signature)
ARCHITECT SIGNATURE:-
(Signature)
GIAN P. MATHUR
ARCHITECT
Authorised Signatory
B. Arch., M.C.A. I.I.A.
CA No. 8015769

DRAWING TITLE:
E.W.S. (BLOCK-A)
ELEVATION & SECTION

DATE:- JULY-2017
SCALE:- 1:90
SHEET NO.
20