
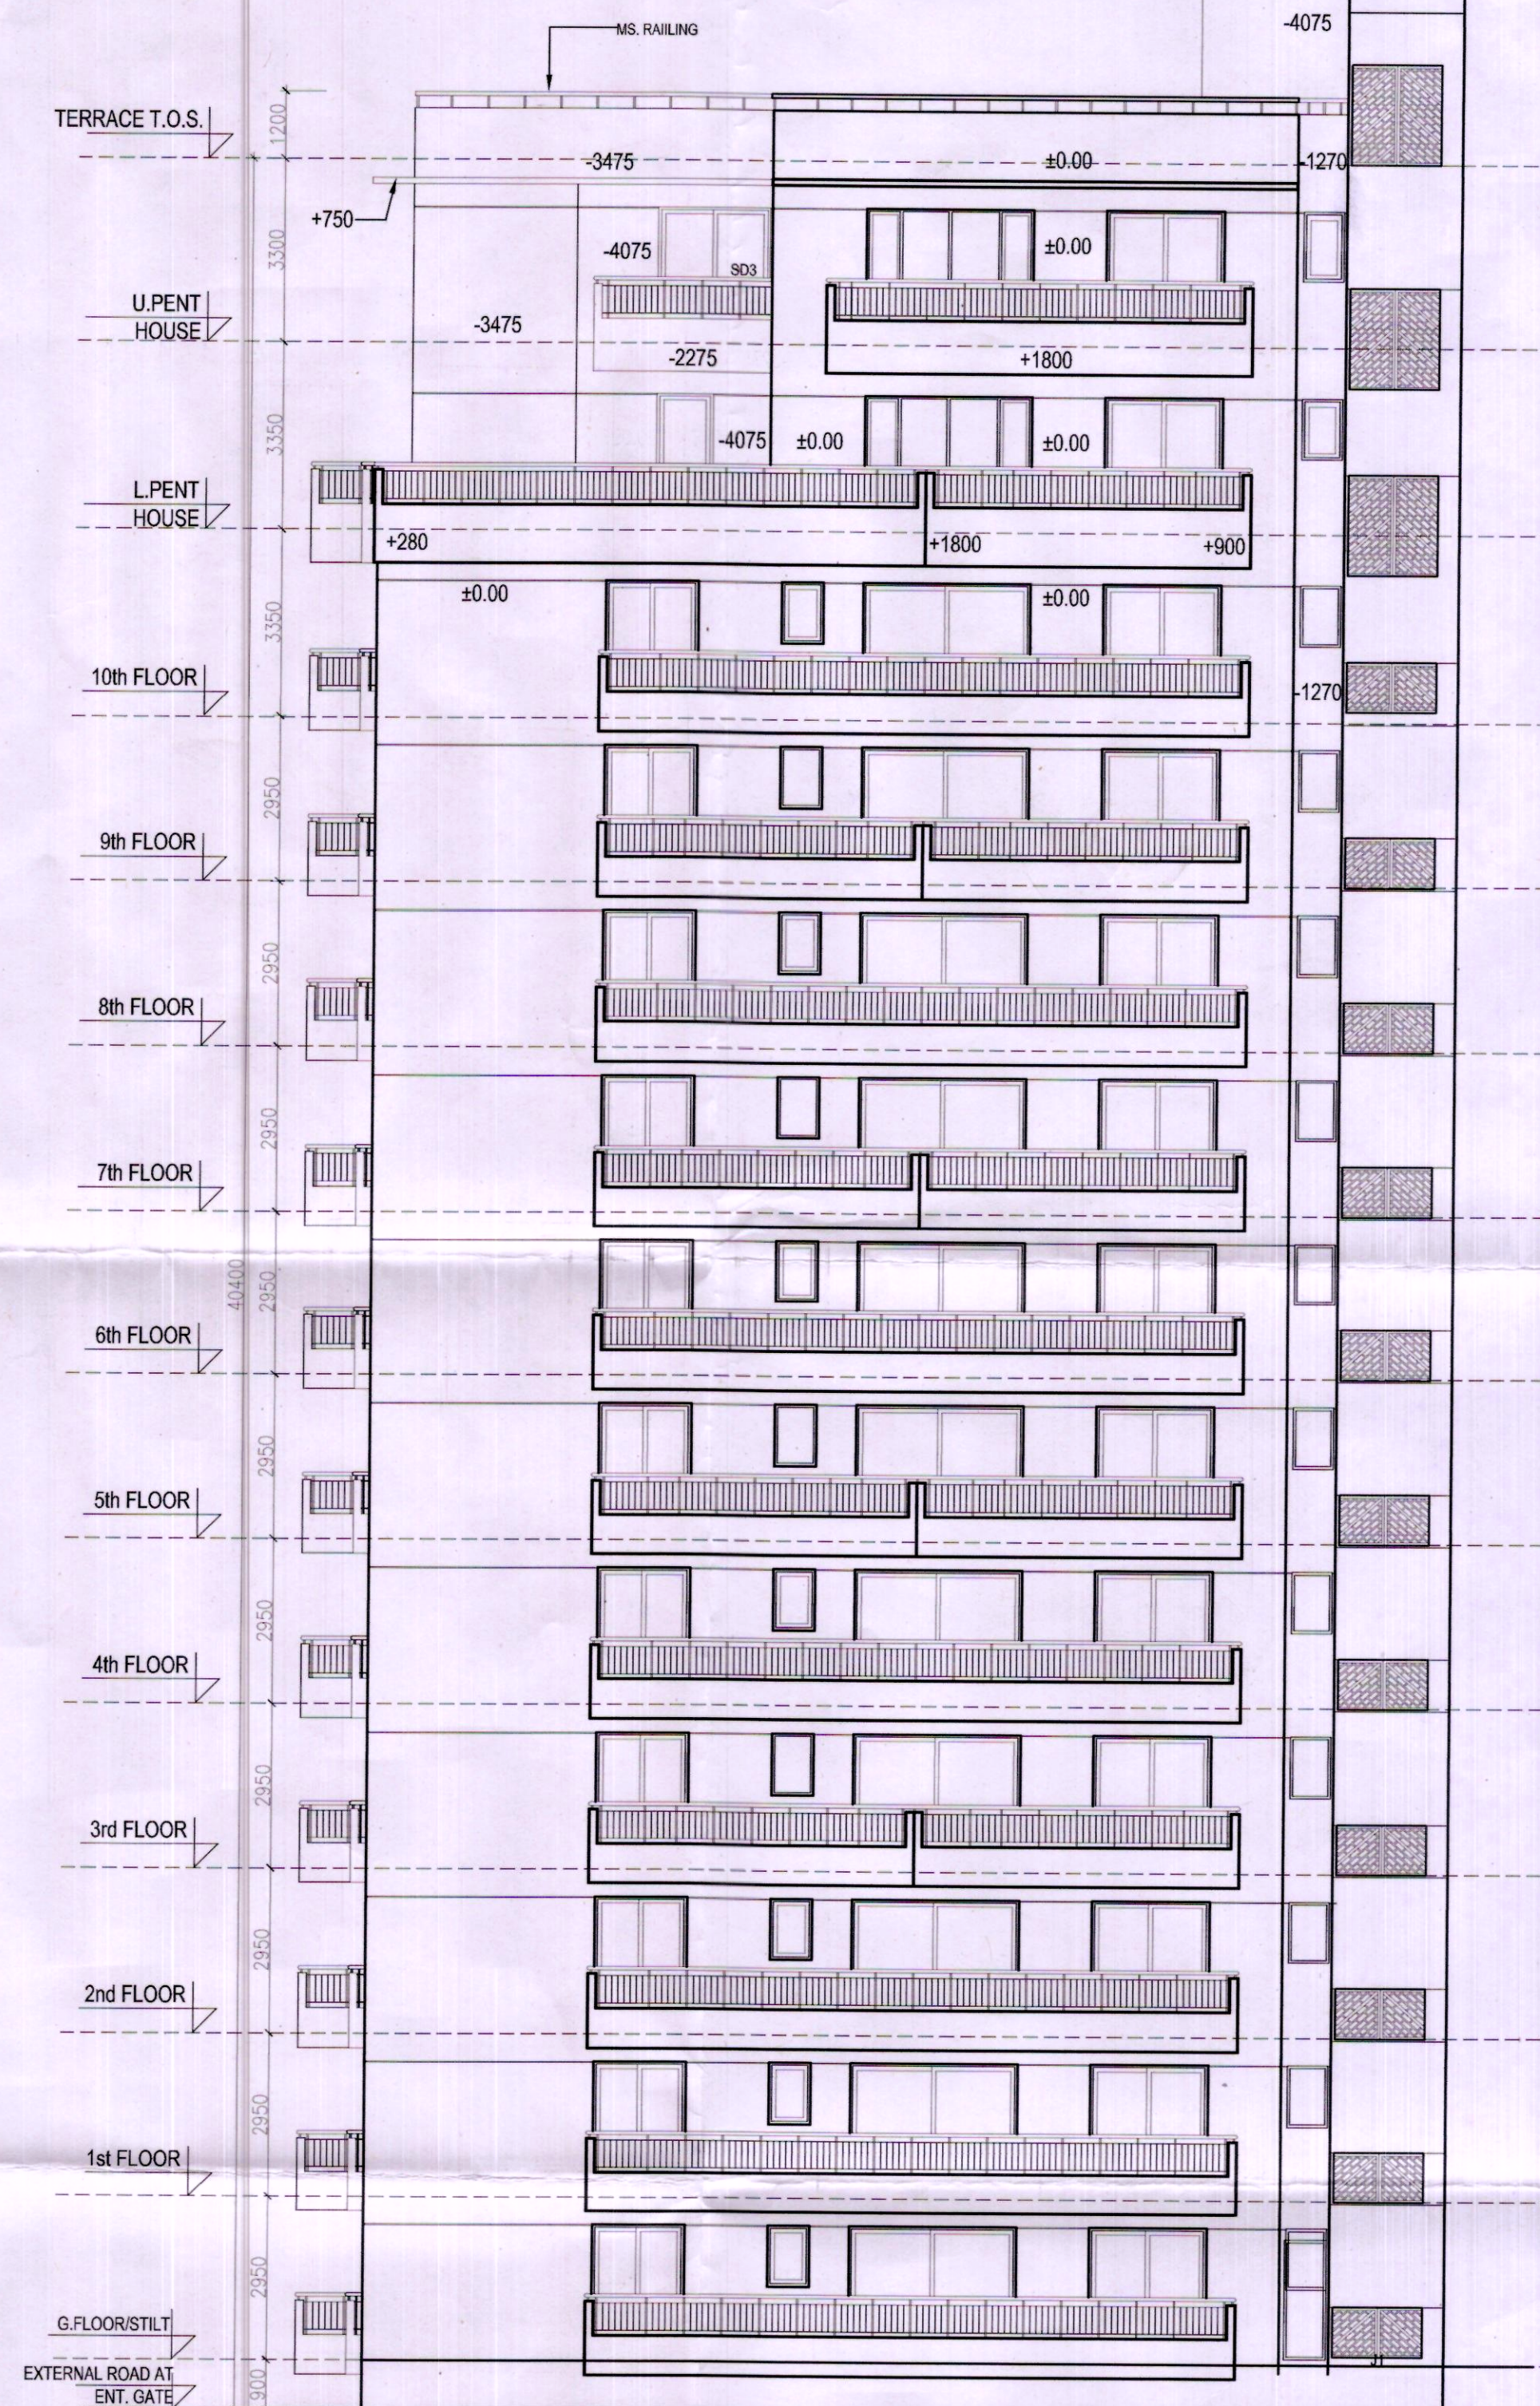


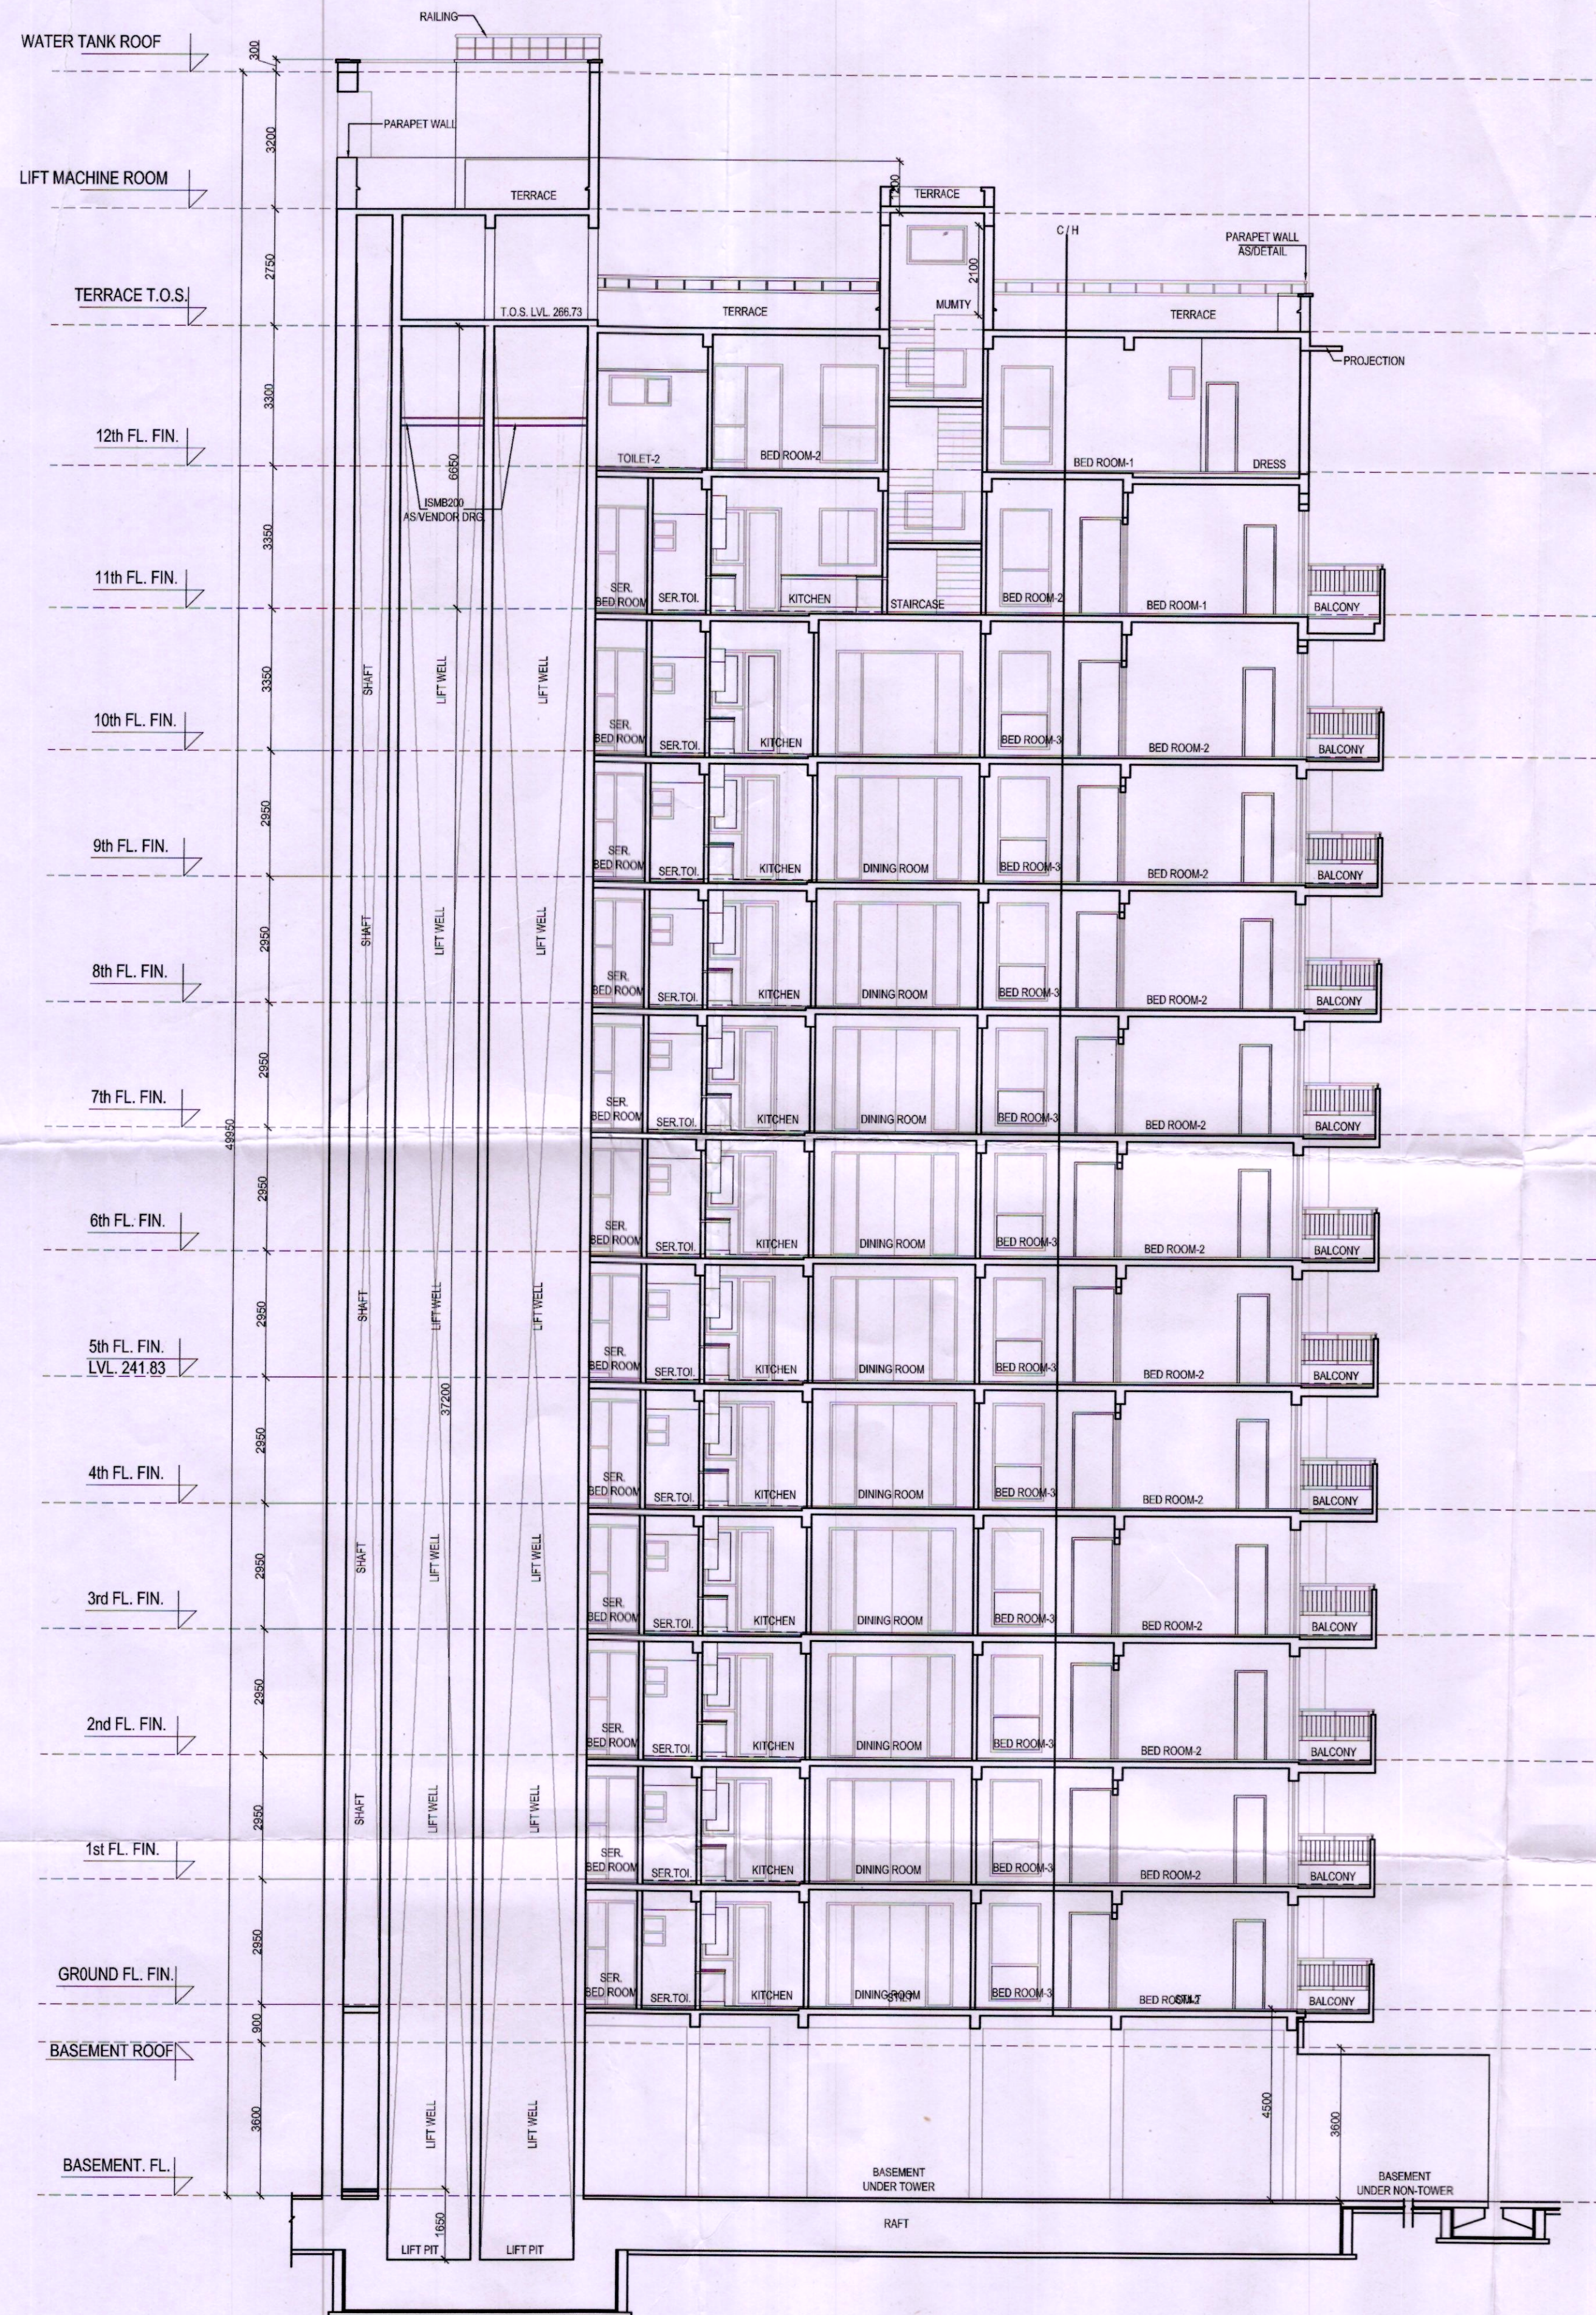

- NOTES:-
1. ALL DIMENSIONS IN MM.
 2. LIFT SHALL BE WITH 100% POWER BACKUP.

PROJECT:-
**REVISED BUILDING PLAN OF
 GROUP HOUSING SCHEME LAND
 MEASURING 15.575 ACRES
 (LICENCE NO.71 OF 2008 DATED
 25.03.2008) IN SECTOR - 91,
 GURGAON MANESAR URBAN
 COMPLEX BEING DEVELOPED BY
 M/S JUBILANT SOFTWARES
 SERVICES PVT. LTD.**

ARCHITECT:-
GIAN P. MATHUR AND ASSOCIATES (P) LTD.
 C- 55, East Of Kailash, New Delhi-110065
 T: 011-46599599 / F 011-46599512
 E: gpma@airtelmail.in / W: www.gpmindia.com

OWNERS SIGNATURE:-

For Jubilant Software Services Pvt. Ltd.
(Signature)
 Authorised Signatory

ARCHITECT SIGNATURE:-

GIAN P. MATHUR
 ARCHITECT
 B. Arch., M.C.A., I.T.A.
 CA No. 80/5769

DRAWING TITLE:

**SECTION & ELEVATION PLAN
 (TOWERS -P, Q & R)**

DATE:- JULY-2017

SCALE:- 1:100

SHEET NO.

18

Architect (HQ)
 S.P. (H) Member Secretary B.P.C.
 S.T.P. (G) Member B.P.C.
 C.T.P. (H) Chairman B.P.C.
 AD
 JD
 (BALWANT SINGH) S.D.
 (RAM AVTAR BASSI) A.D.