




ELEVATION: SIDE A

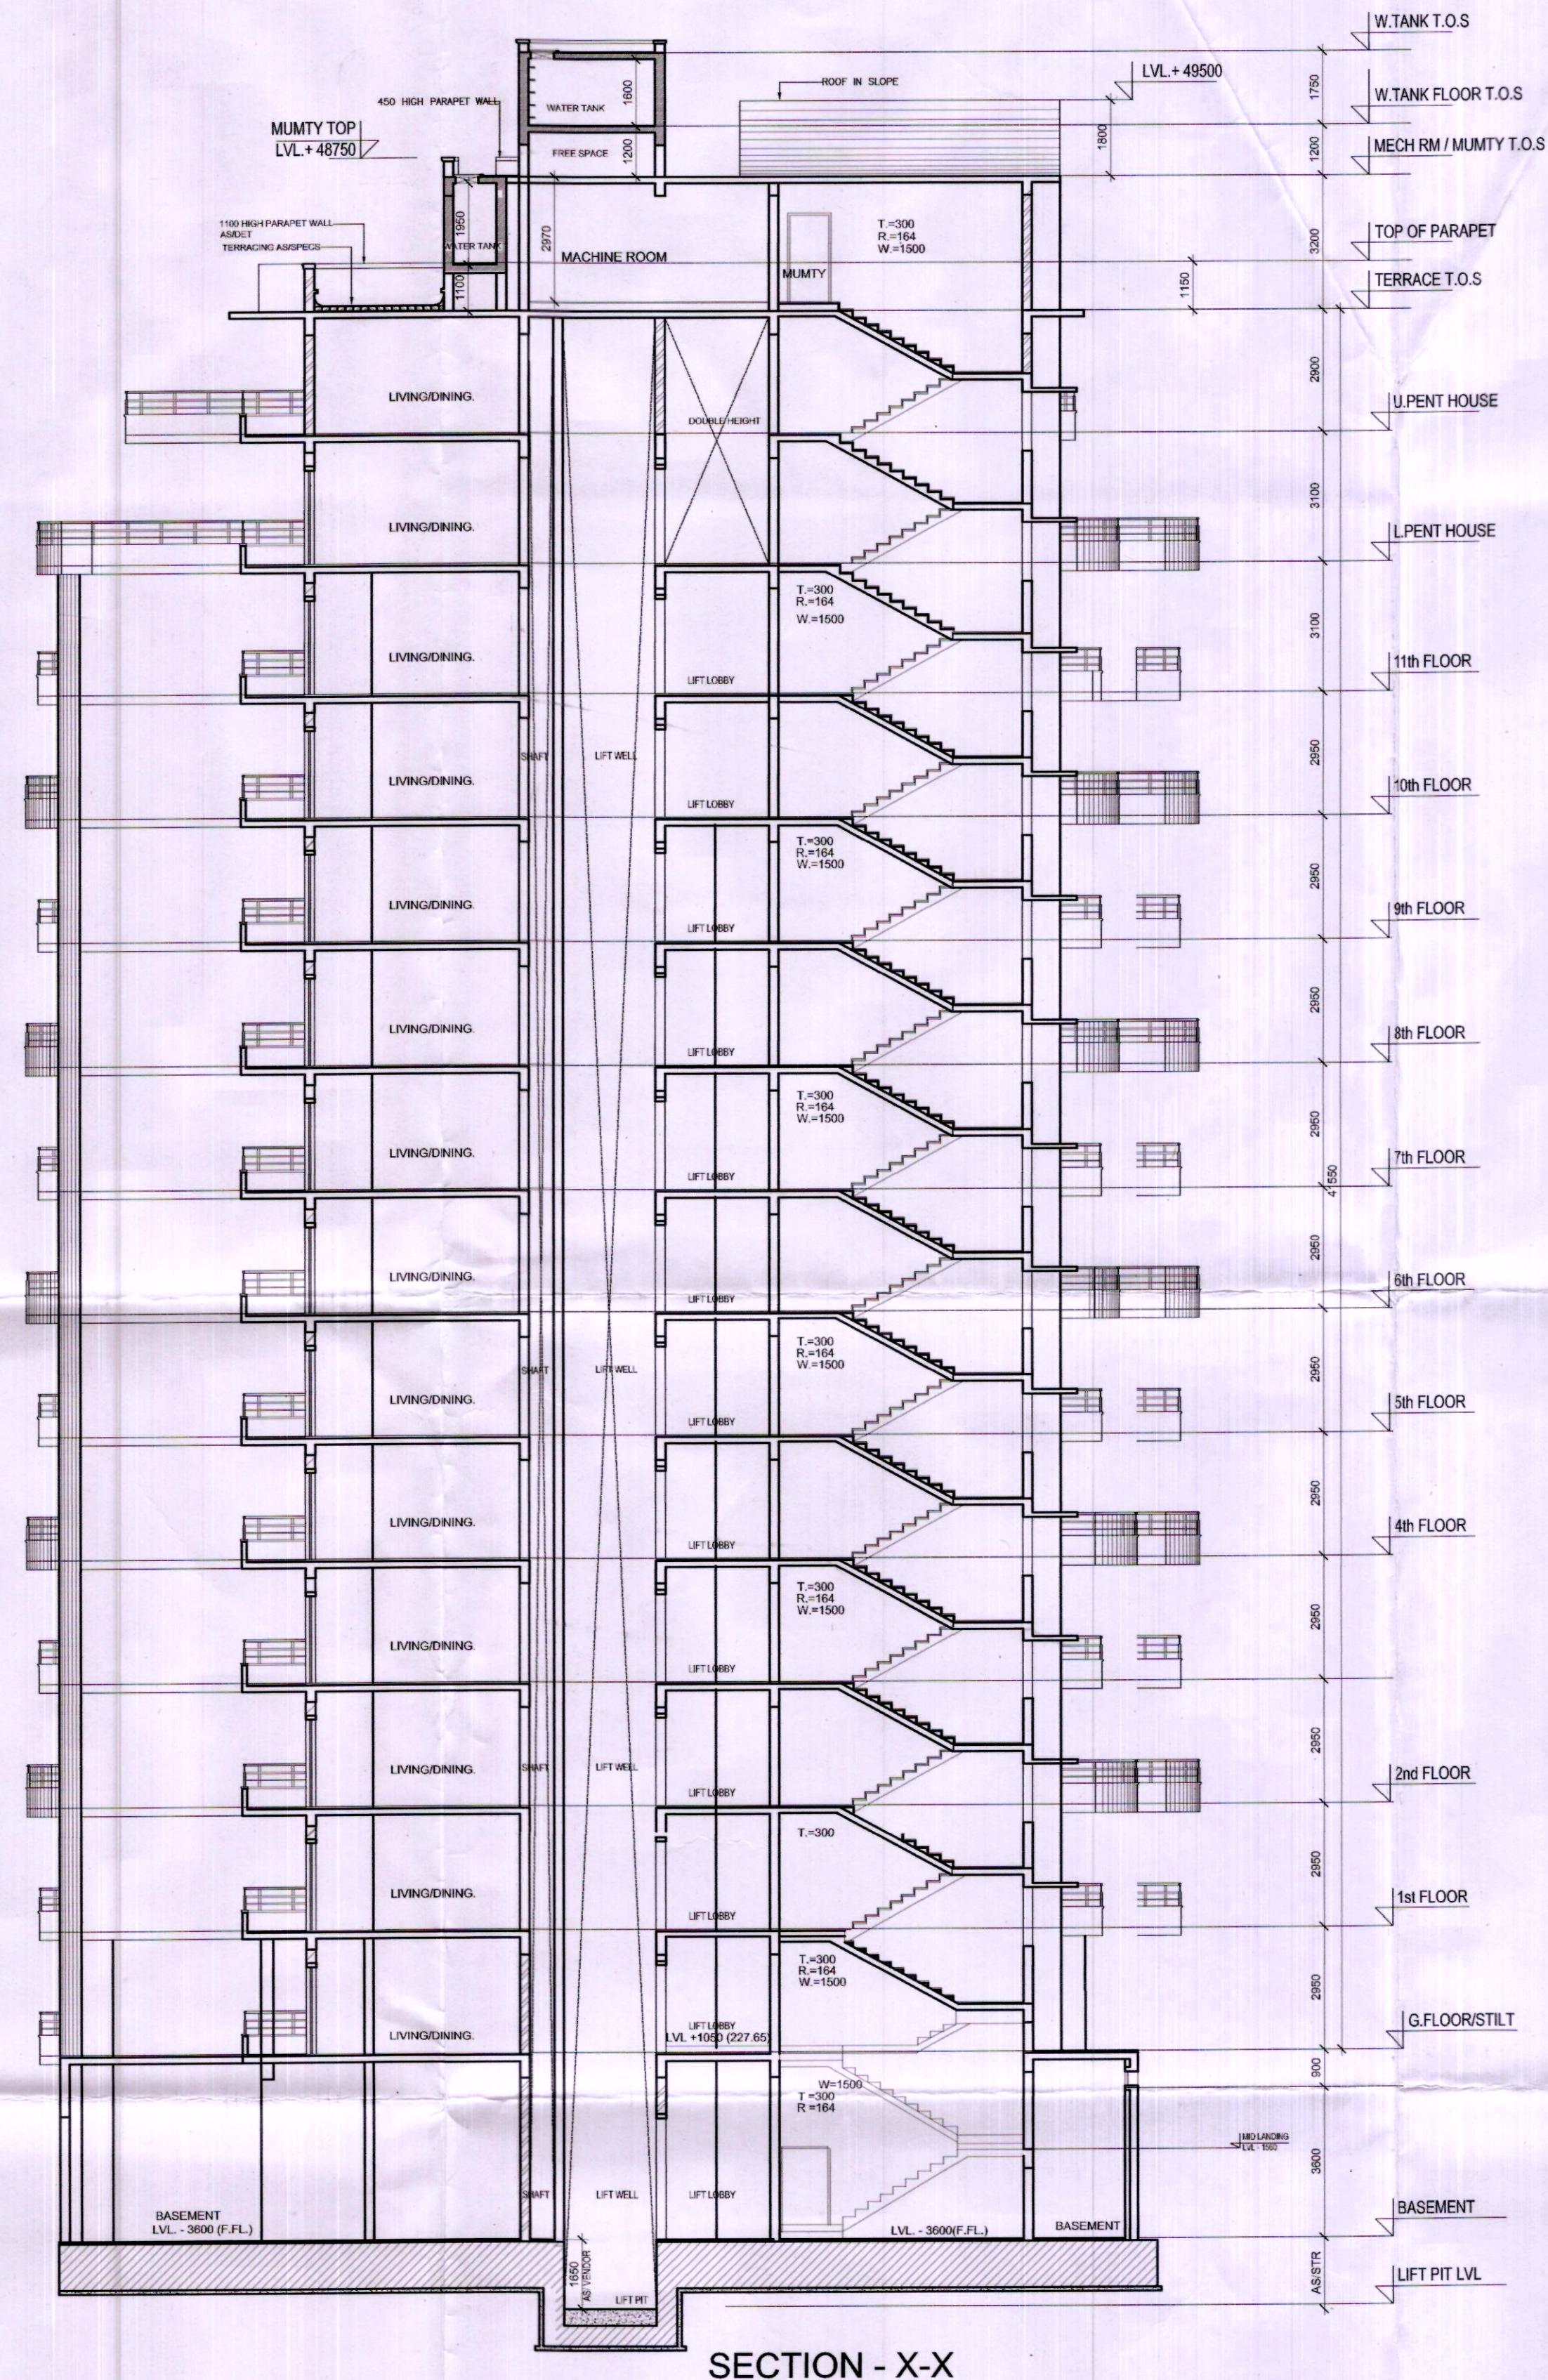

SECTION - X-X

NOTES:-
 1. ALL DIMENSIONS IN MM.
 2. LIFT SHALL BE WITH 100% POWER BACKUP.
 PROJECT:-
 REVISED BUILDING PLAN OF GROUP HOUSING SCHEME LAND MEASURING 15.575 ACRES (LICENCE NO.71 OF 2008 DATED 25.03.2008) IN SECTOR -91, GURGAON MANESAR URBAN COMPLEX BEING DEVELOPED BY M/S JUBILANT SOFTWARES SERVICES PVT.LTD.

ARCHITECT:-
 GIAN P. MATHUR AND ASSOCIATES (P) LTD.
 C - 55, East Of Kailash, New Delhi-110065
 T: 011-46599599 / F: 011-46599512
 E: gpma@airtelmail.in / W: www.gpmindia.com

OWNERS SIGNATURE:-
 ARCHITECT SIGNATURE:-
 GIAN P. MATHUR
 ARCHITECT
 B. Arch., M.C.A., I.I.A.
 CA No. 8015769

DRAWING TITLE:
 SECTION & ELEVATION
 (TOWER -G & H)

DATE:- JULY.-2017
 SCALE:- 1:100
 SHEET NO. 10

Architect (HQ)

(BALWANT SINGH) S.D.

(RAM AVTAR BASSI) A.D.