




ELEVATION: SIDE A

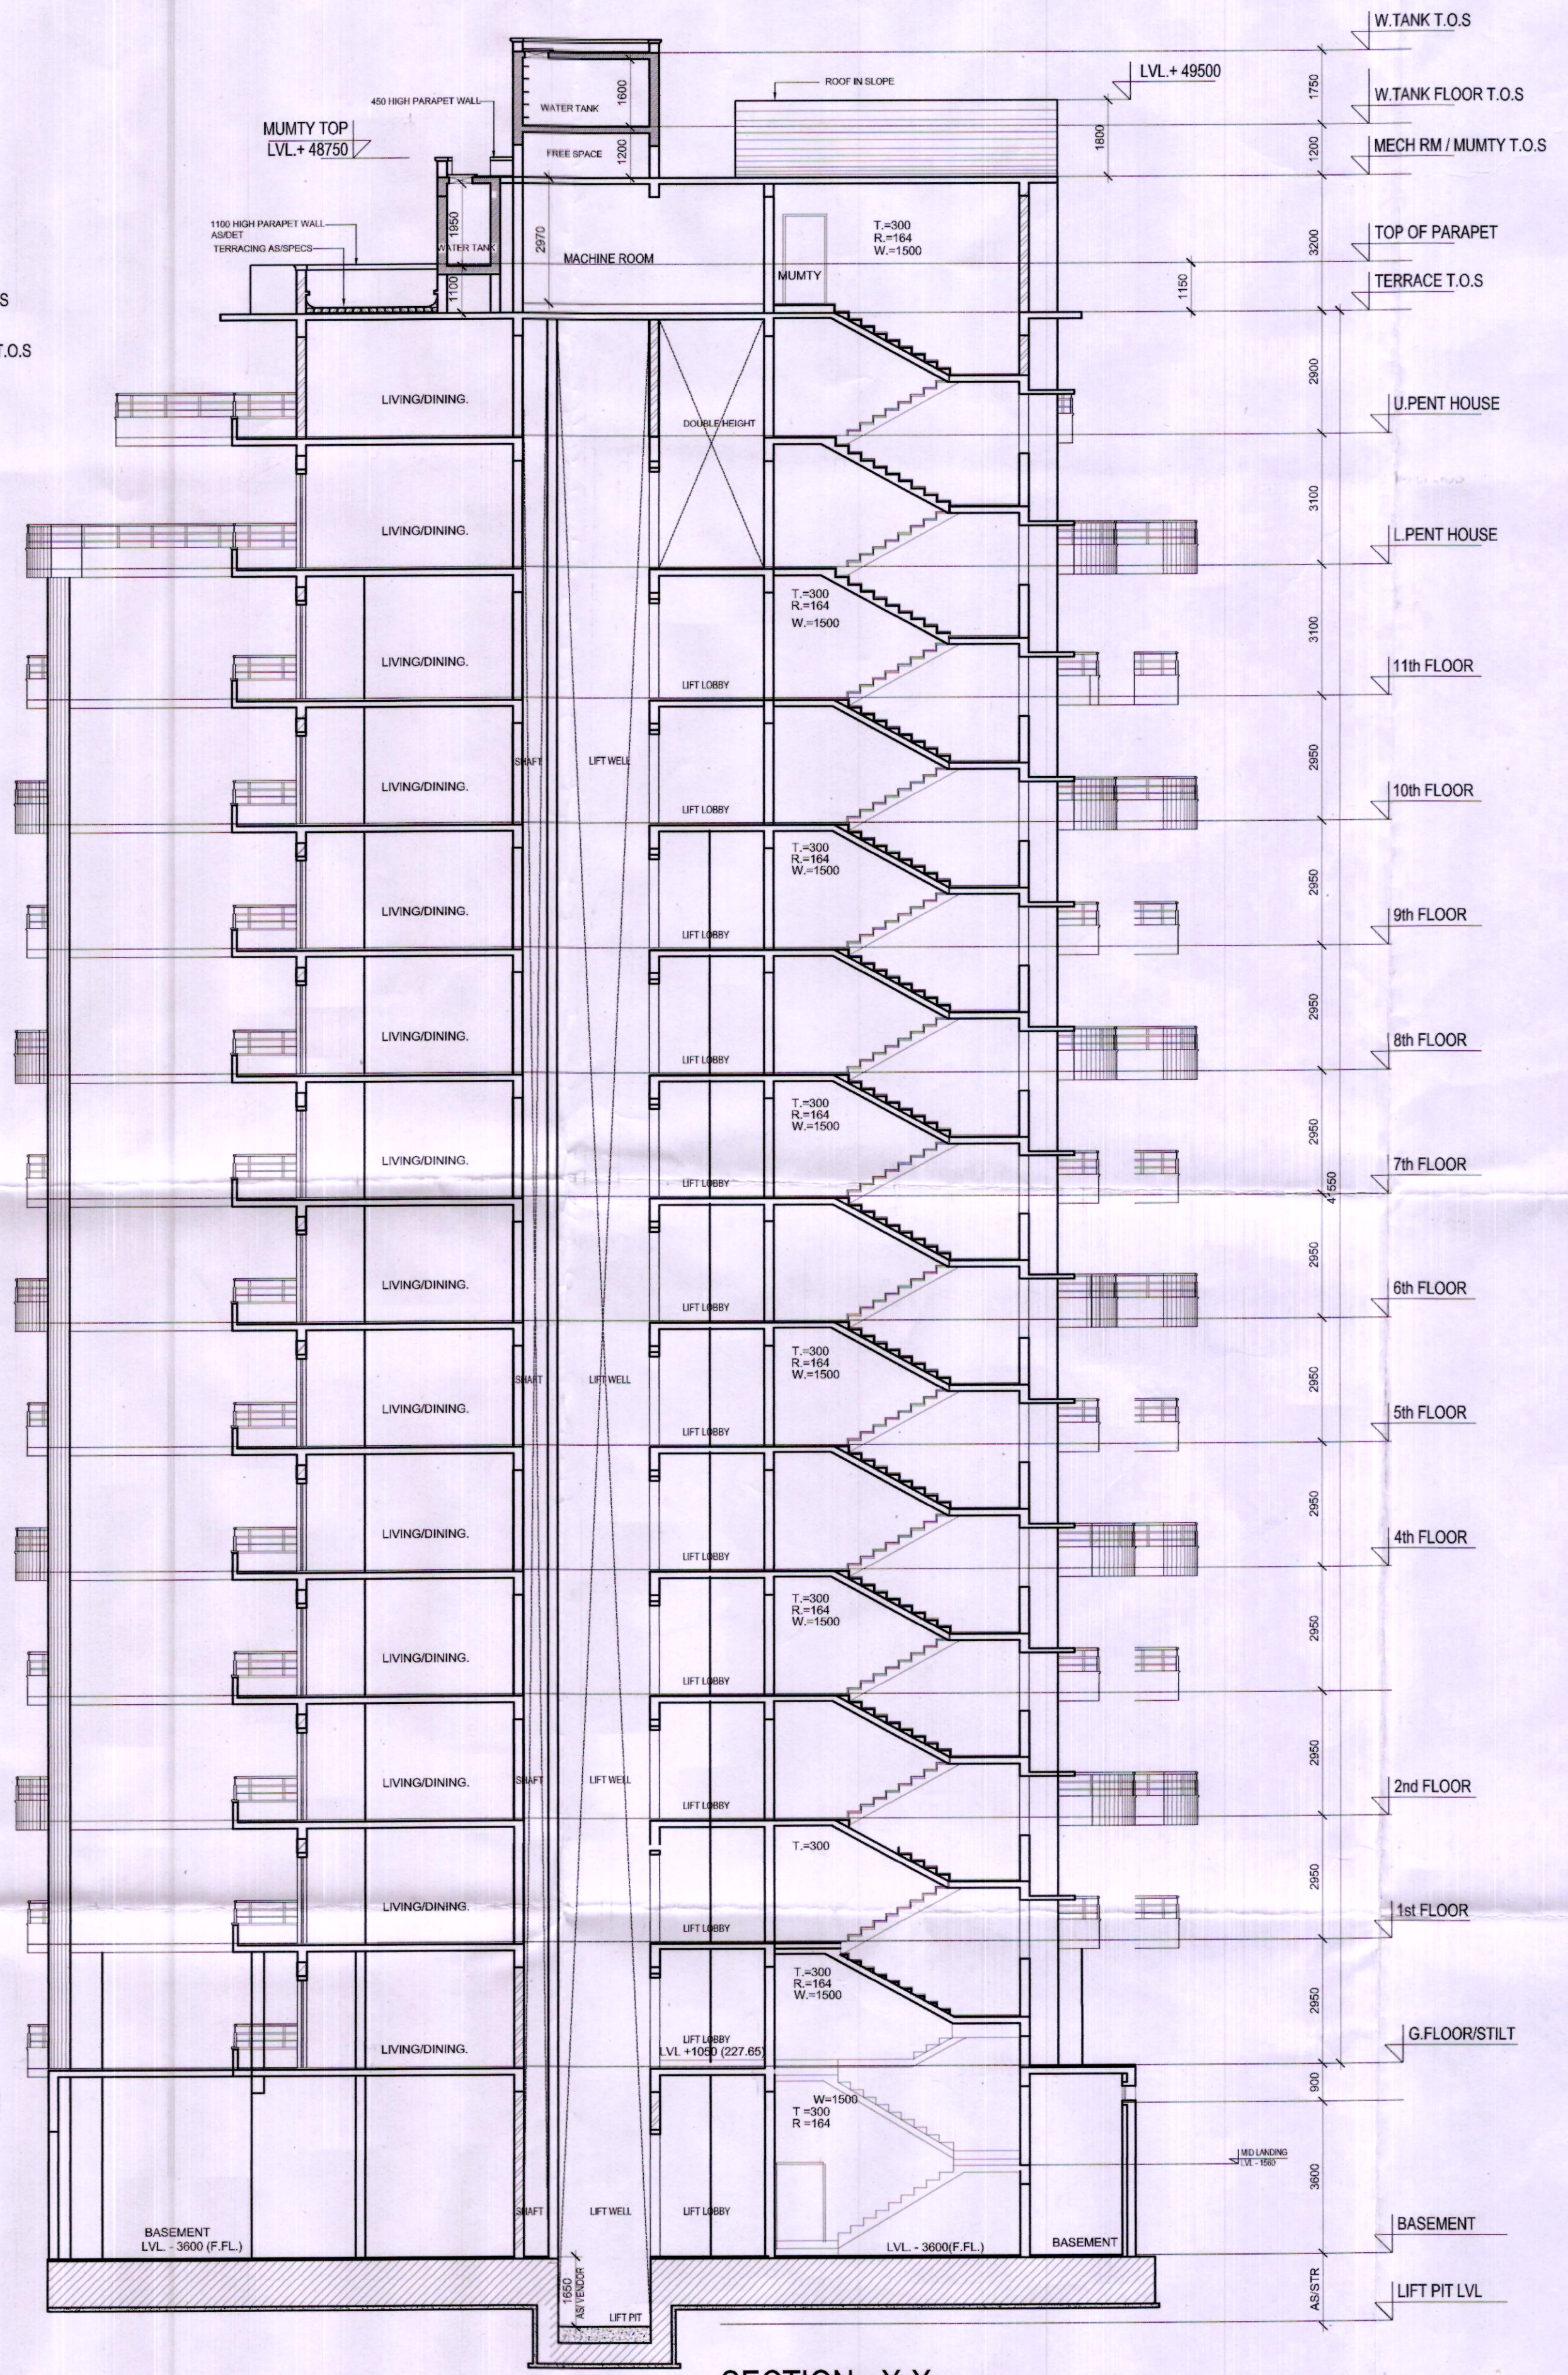

SECTION - X-X

Architect (HQ)

S. P. (HQ) Member Secretary B.P.C.

C. P. (HQ) Chairman B.P.C.

(BALWANT SINGH) S.D.

(RAM AVTAR BASSI) A.D.

NOTES:-

- ALL DIMENSIONS IN MM.
- LIFT SHALL BE WITH 100% POWER BACKUP.

PROJECT:-

REVISED BUILDING PLAN OF GROUP HOUSING SCHEME LAND MEASURING 15.575 ACRES (LICENCE NO.71 OF 2008 DATED 25.03.2008) IN SECTOR -91, GURGAON MANESAR URBAN COMPLEX BEING DEVELOPED BY M/S JUBILANT SOFTWARES SERVICES PVT.LTD.

ARCHITECT:-

GIAN P. MATHUR AND ASSOCIATES (P) LTD.
C-55, East Of Kailash, New Delhi-110065
T: 011-46599599 / F: 011-46599512
E: gpm@airtelmail.in / W: www.gpmindia.com

OWNERS SIGNATURE:-

ARCHITECT SIGNATURE:-

GIAN P. MATHUR
ARCHITECT
B. Arch., M.C.A. I.I.A.
CA No. 80/5769

DRAWING TITLE:

TOWER A TO F
SECTION & ELEVATION

DATE:- JULY-2017

SCALE:- 1:100

SHEET NO. 06