













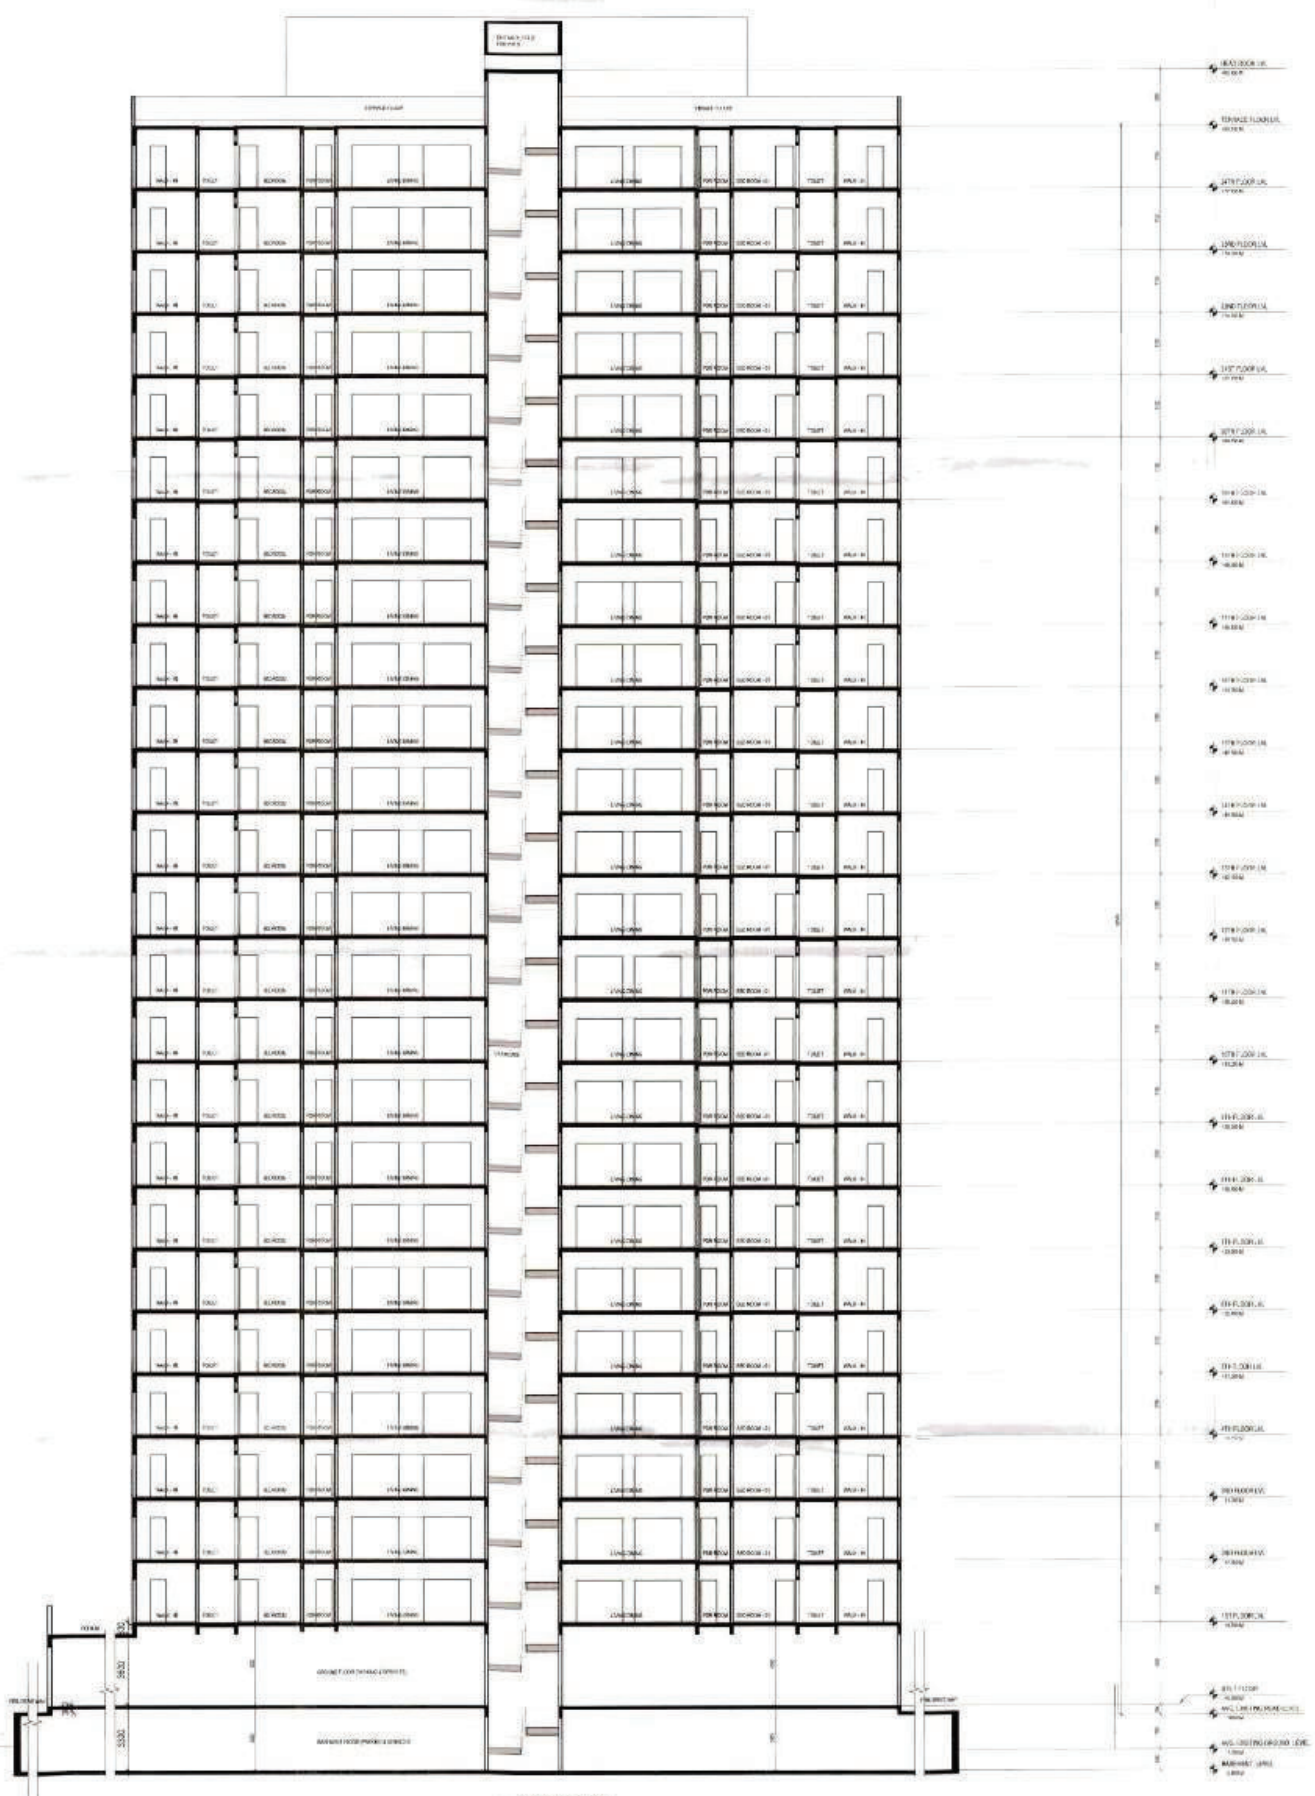

11 TOWER-C SECTION-11
SCALE 1:100




REVISION BUILDING PLAN SAMATTA
 2. 100% BUILT UP AREA
 3. 100% BUILT UP AREA
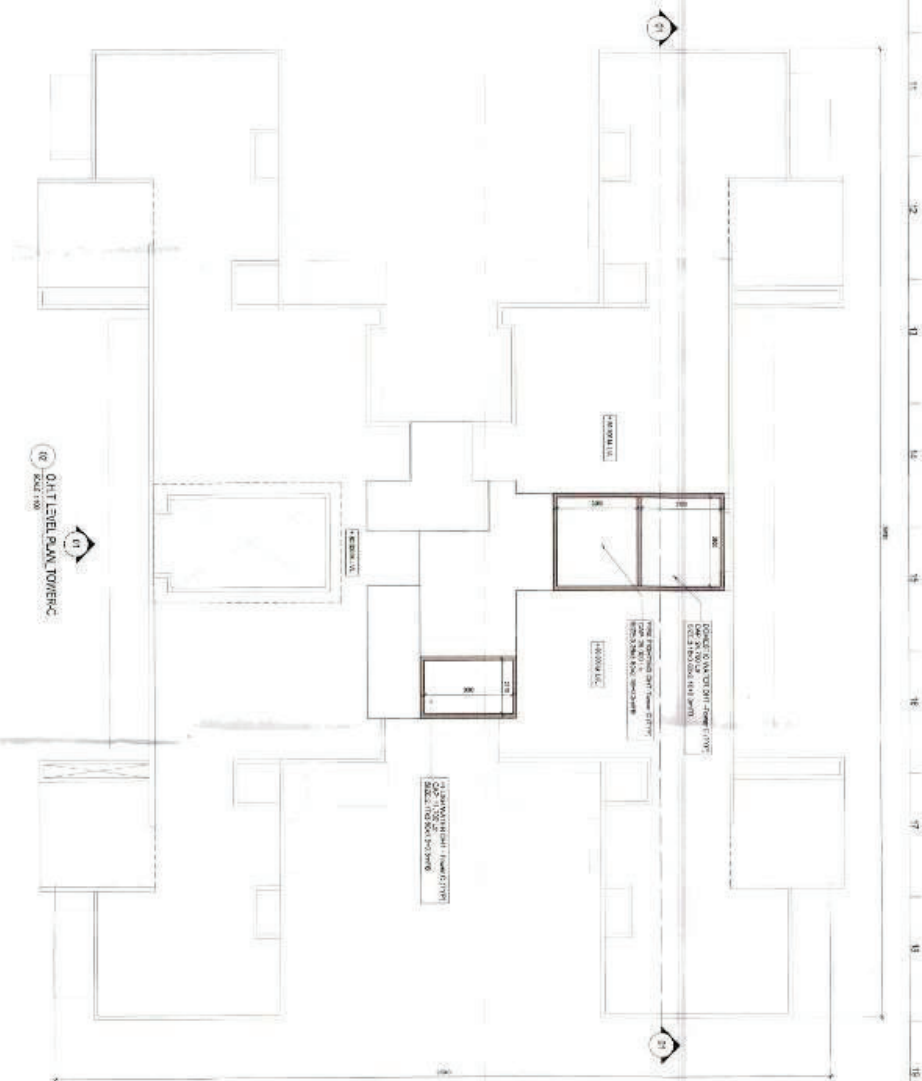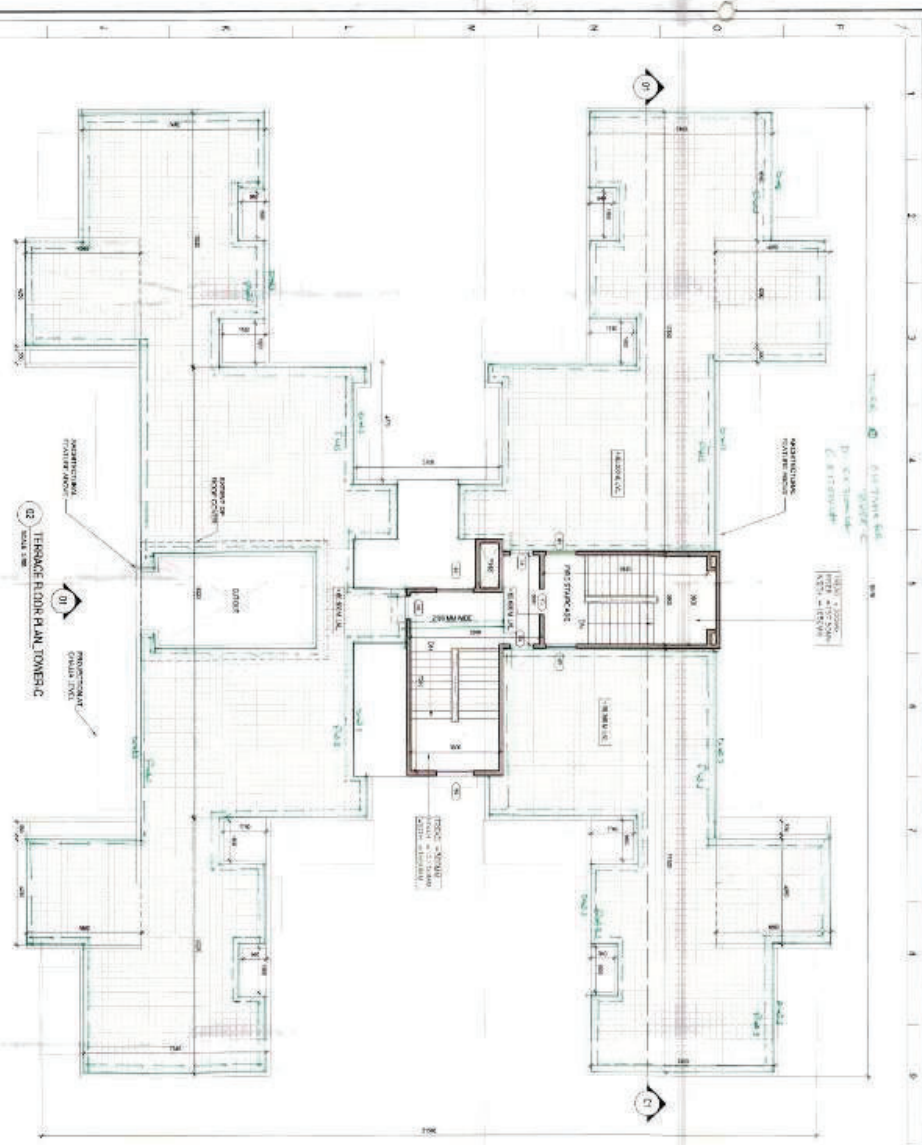



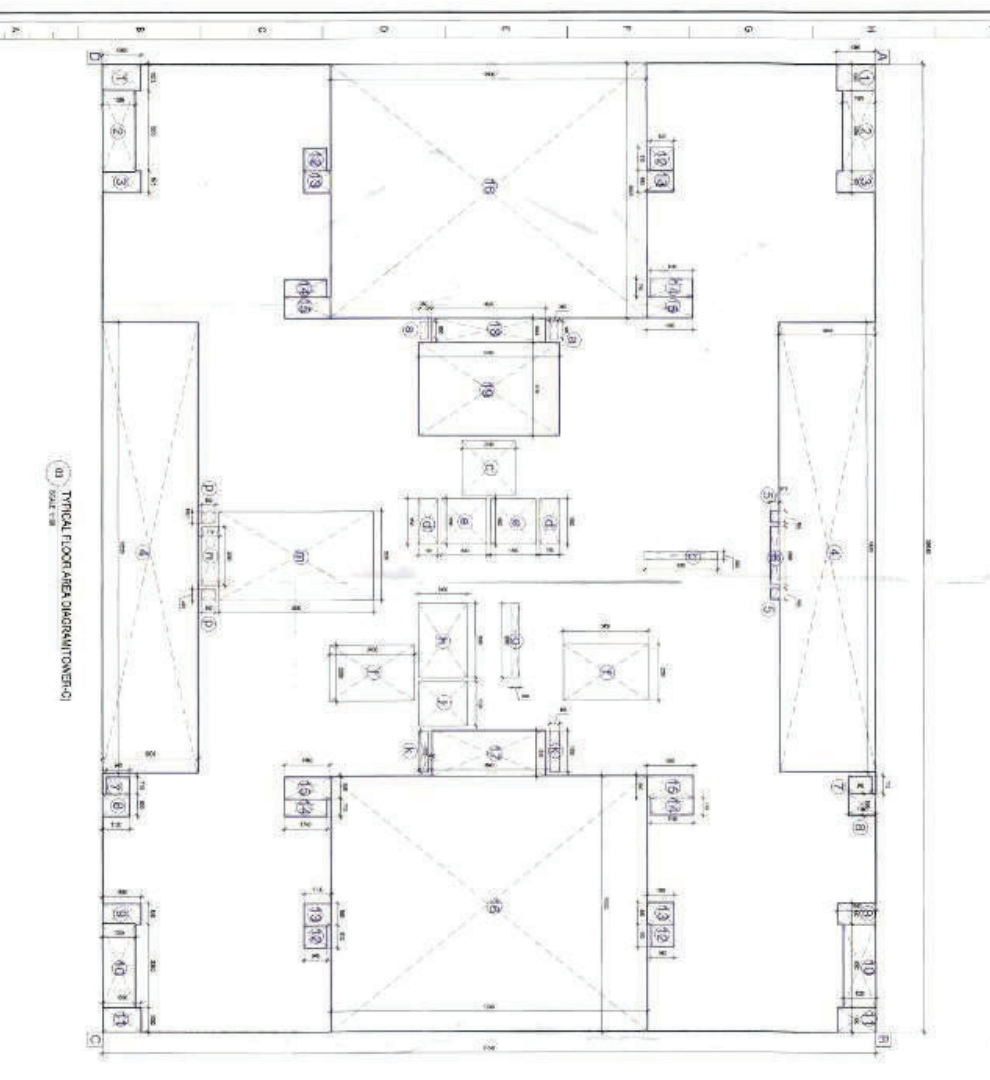

TYPE C TYPICAL FLOOR PLAN F.A.R./COVERED AREA CALCULATIONS

S.NO	TYPE	PARTICULARS	No's	[IN MT]	[IN MT]	AREA (IN SQ.MT)
A	Rectangle	ABCD	1	30.18	31.54	1235.737
B	Deductions					
1			2	1.075	1.56	3.354
2			2	3.25	1.325	8.612
3			2	0.875	1.56	2.730
4			2	18.22	3.9	147.116
5			2	0.45	0.37	0.333
6			1	2.38	0.94	0.881
7			2	0.71	0.94	1.335
8			2	0.69	1.1	1.558
9			2	0.54	1.56	2.612
10			2	3.34	1.325	8.904
11			1	1	1.56	3.136
12			4	0.91	0.94	3.422
13			4	0.89	1.1	3.916
14			4	0.71	1.71	4.942
15			4	0.89	1.9	6.794
16			2	10.32	12.9	266.256
17			1	1.81	4.64	8.398
18			1	4.64	4.64	21.528
19			1	3.77	5.76	21.715
Total						496.017
A-B						739.721
Deductions (Cal Out)						
1			2	0.88	0.86	0.488
2			1	0.1	0.1	0.000
3			1	2.18	2.18	4.752
4			2	1.85	0.79	2.912
5			2	1.85	1.85	6.805
6			2	2.28	3.45	15.732
7			1	3	0.3	0.900
8			1	3	2	6.000
9			1	1.79	2	3.580
10			2	1.61	0.4	1.300
11			1	3.6	6.3	22.680
12			1	2.88	0.71	1.636
13			2	0.45	0.55	0.495
Total						68.307
NET AREA						671.444

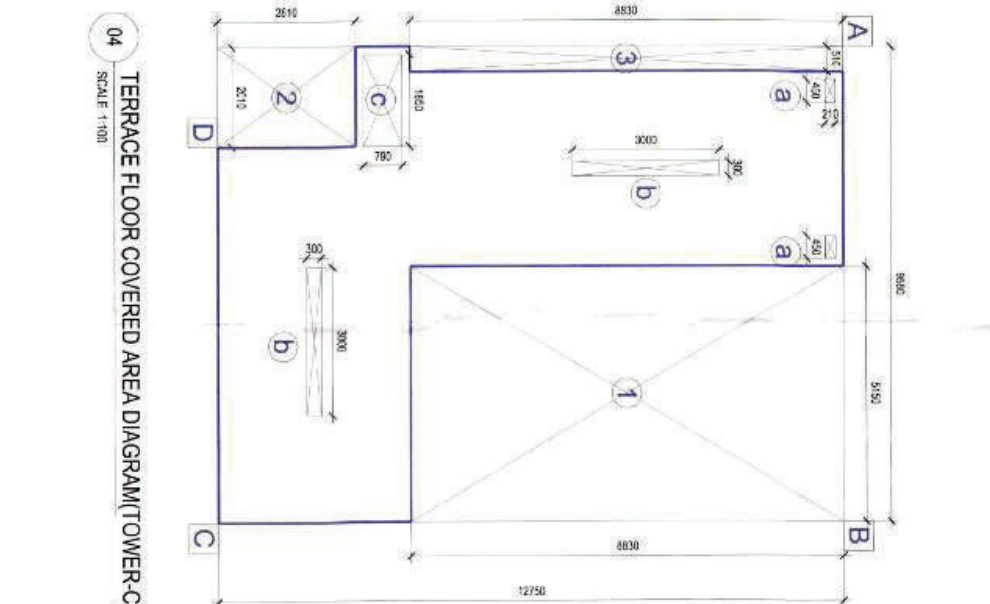


















