


*Signature*  
 2024.05.09

DRG. NO. LD-101



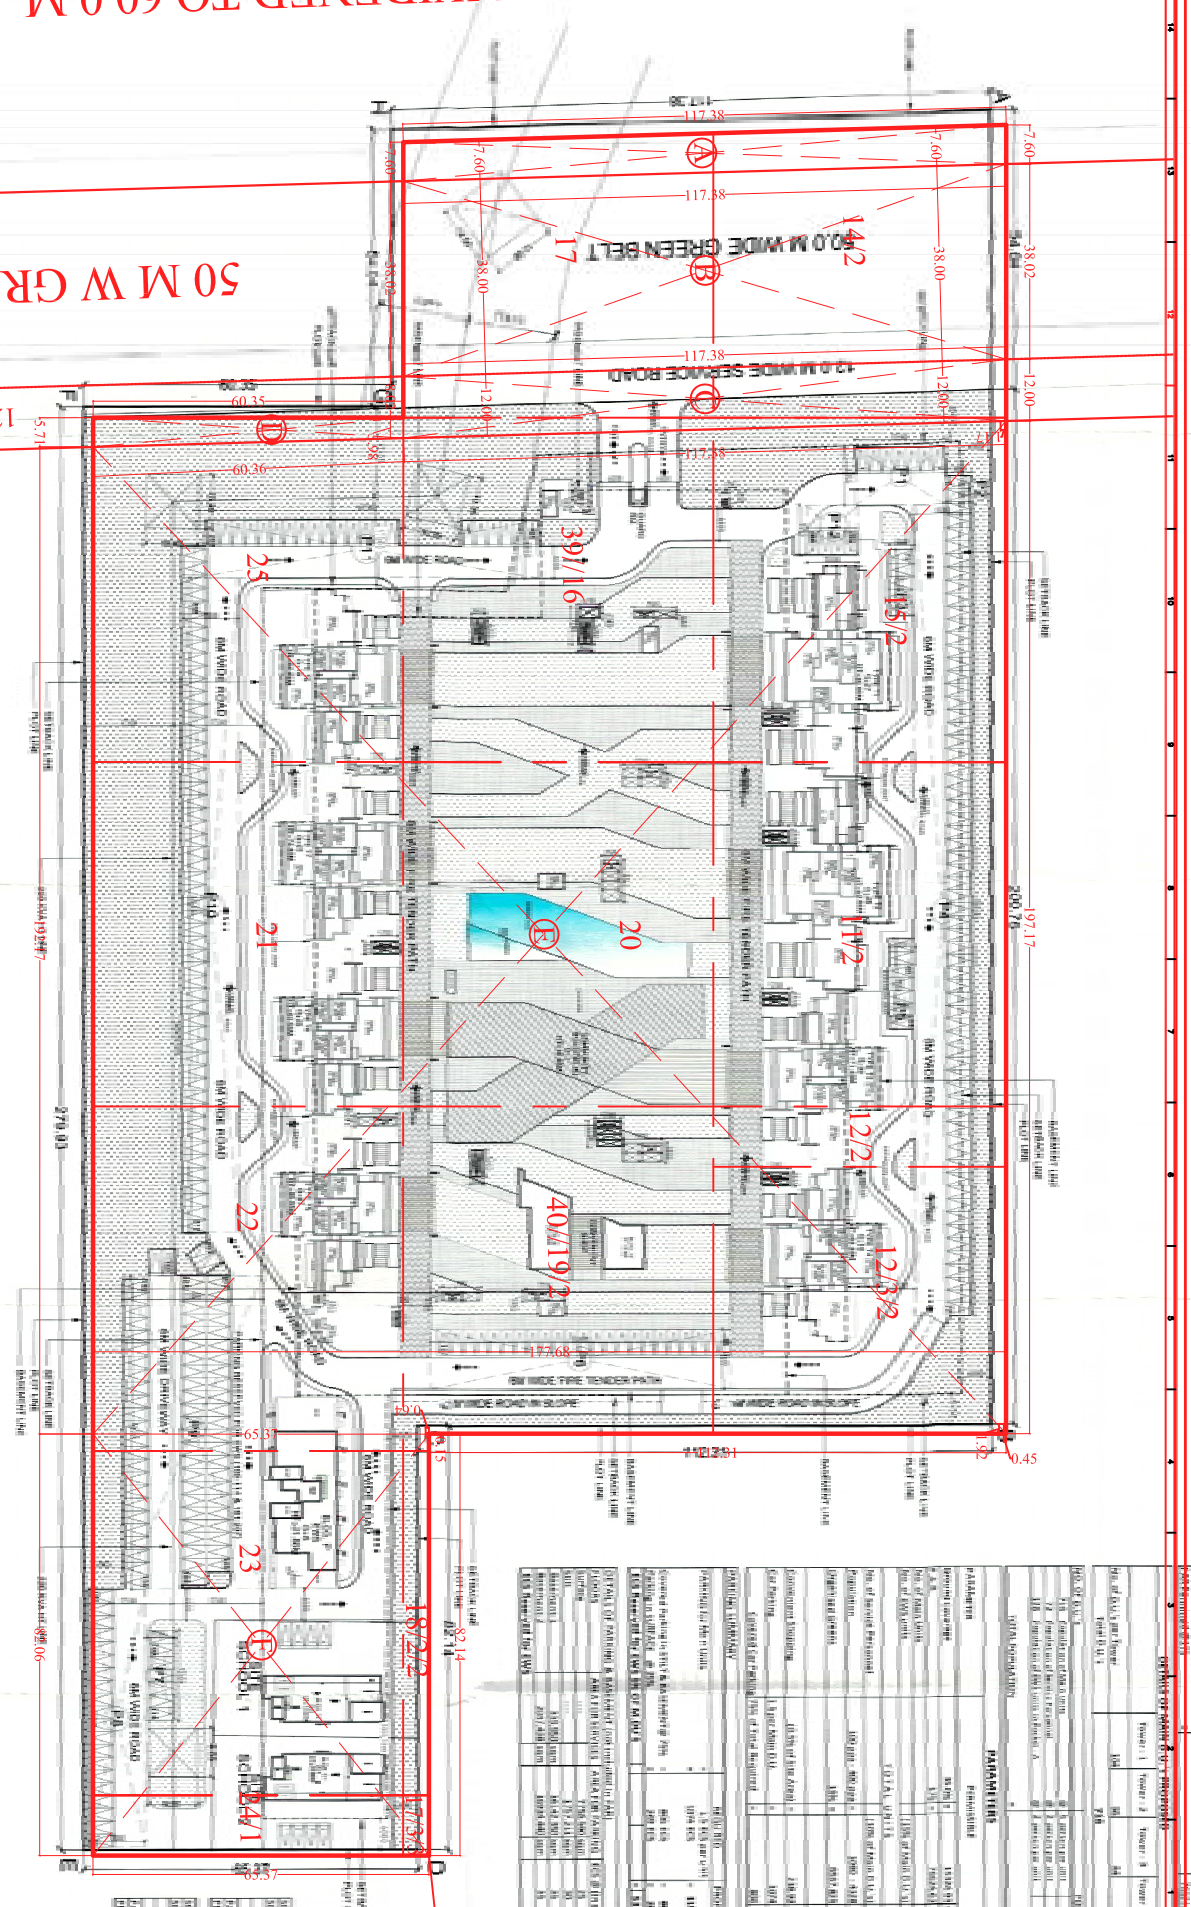















