


WATER SUPPLY

SECTOR - 48

SECTOR - 49

APPROVED GROUP HOUSING

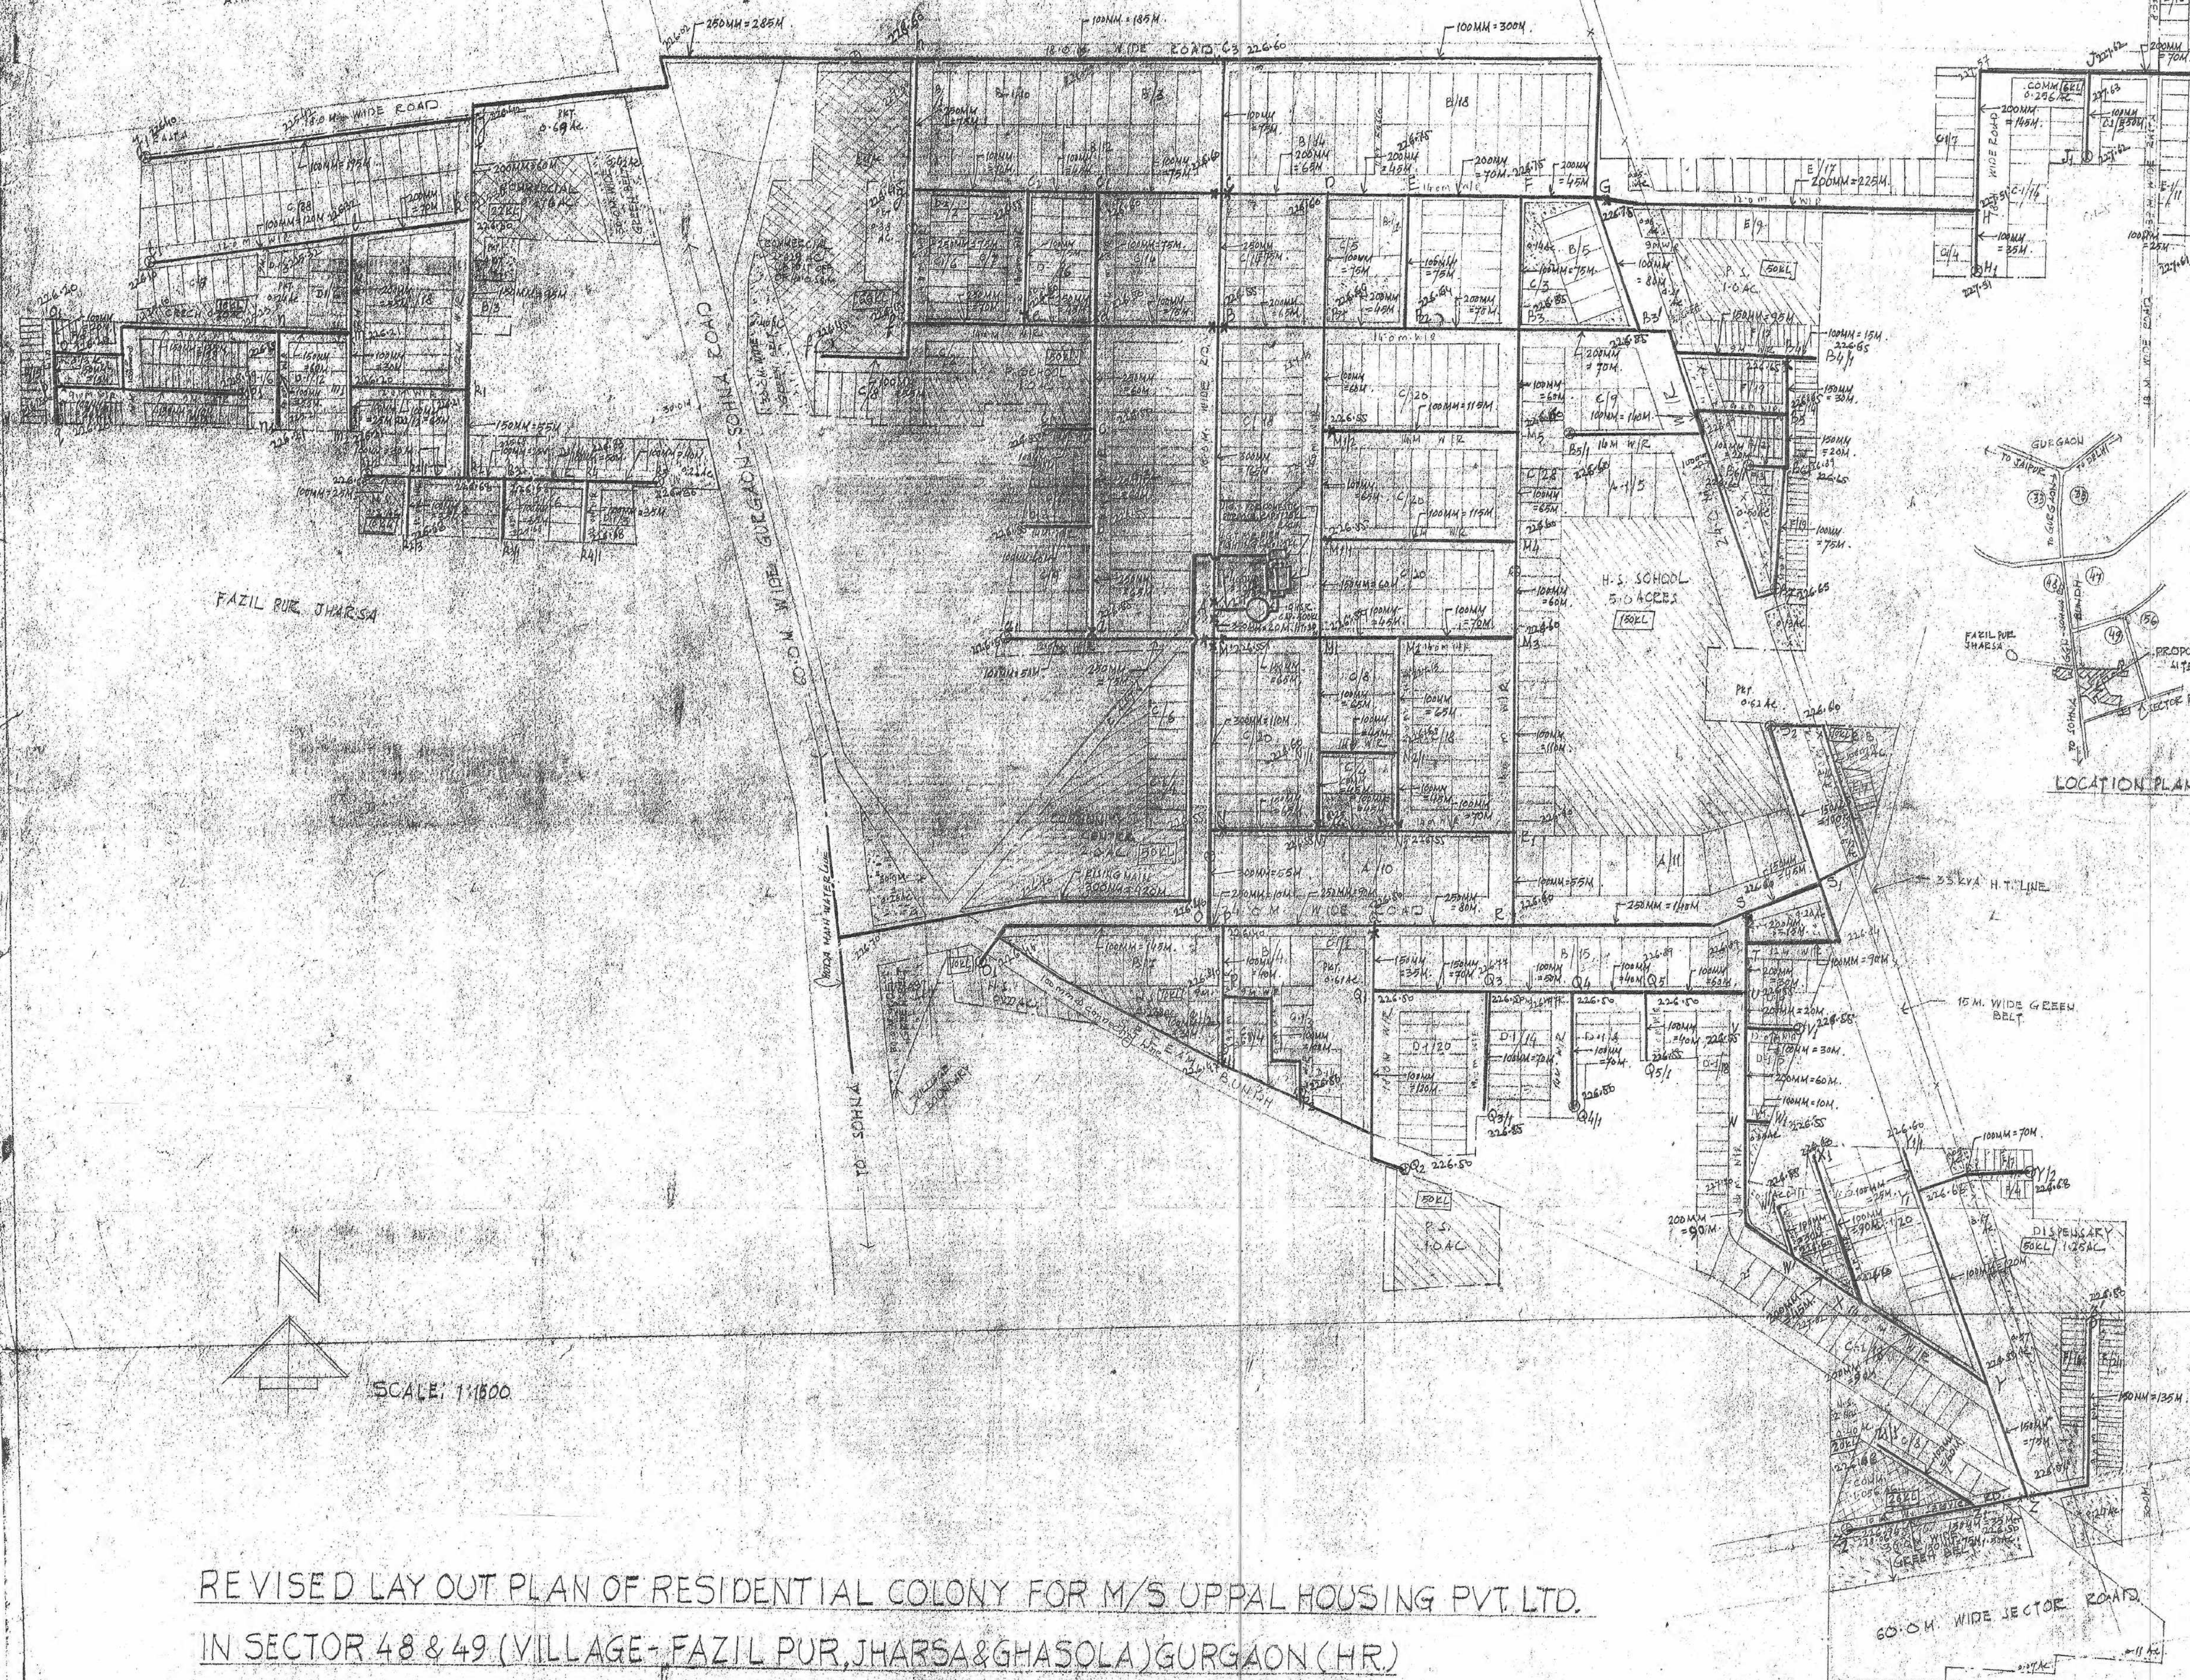

NOTE: ALL THE DEAD ENDS SHALL BE PROVIDED

DETAIL OF AREA

TOTAL AREA OF SCHEME	120.81 AC.
AREA UNDER UN-DETERMINED USE	---
NET PLANNED AREA	120.81 AC.
AREA UNDER PROTE.	28.00 AC.
AREA UNDER COMMERCIAL	1.11 AC.

DETAIL OF PLOTS

TYPE	PLOTS
A	21
A-1	5
B	82
B-1	11
C	358
C-1	111
D	16
D-1	148
D-2	290
E	113
E-1	234
F	234
TOTAL	1112

POPULATION
 878 X 13.50 = 11853.00 P
 234 X 9.00 = 2106 P
 13959 APPROX.

FACILITIES

NURSERY SCHOOL	6 NOS.
PRIMARY SCHOOL	3 "
H.S. SCHOOL	1 NO.
DISPENSARY	1 "
COMMUNITY CENTRE	1 "
CLUBHOUSE	1 "
RELIGIOUS BUILDING	1 "

Superintending Engineer (H.O.)
 JUDAS Panchayat
 The following subject to comparison in the
 building letter No. 4353
 dated 12/11/2006 are attached with
 the plan.

LEGEND
 WATER SUPPLY LINE -
 FIRE HYDRANT
 SURGE VALVE

For uppal Housing Pvt. Ltd.
 OWNER'S
 Auth. Kg.

ARCHITECT

RE VISED LAY OUT PLAN OF RESIDENTIAL COLONY FOR M/S UPPAL HOUSING PVT. LTD.
 IN SECTOR 48 & 49 (VILLAGE - FAZIL PUR, JHARSA & GHASOLA) GURGAON (HR.)

SCALE: 1:1500