


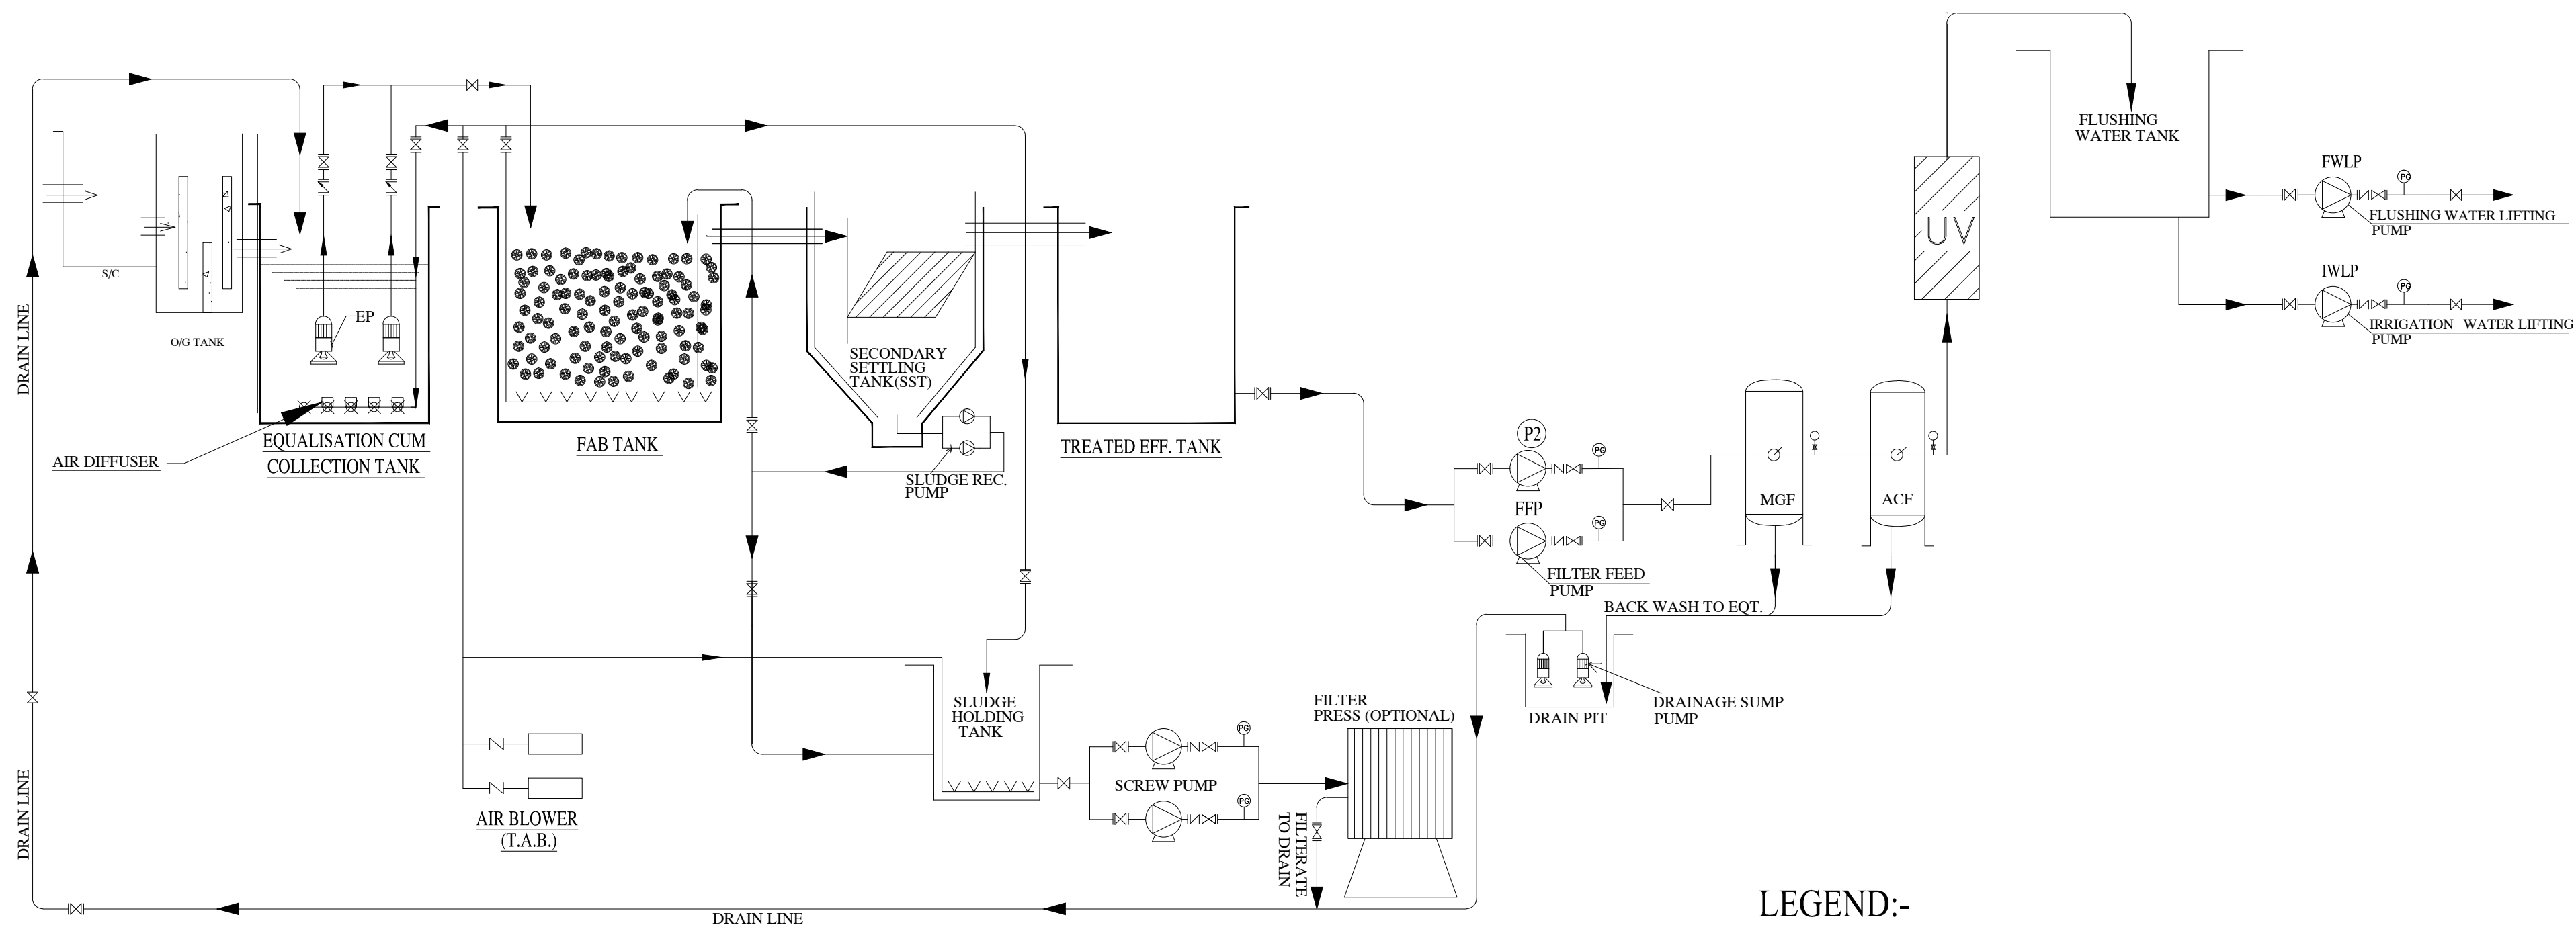

LEGEND:-

	BALL VALVE
	NON RETURN VALVE
	PRESSURE GAUSE
	PUMPS

LEGEND:-

EQT. -	EQUALISATION TANK,
FAB-	FLUDIZED AEROBIC BIOLOGICAL
S.S.T. -	SECONDARY SETTLING TANK,
UV-	ULTRA VOULET
S.H.T. -	SLUDGE HOLDING TANK,
T.A.B. -	TWIN-LOBE AIR BLOWER,
F.F.P. -	FILTER FEED PUMP,
M.G.F. -	MULTI GRADE FILTER
A.C.F. -	ACTIVATED CARBON FILTER
IWLP :-	IRRIGATION WATER LIFTING PUMP
S.D.P. -	SLUDGE DISPOSAL PUMP,
FWLP	FLUSHING WATER LIFTING PUMP

STP SCHIMATIC DIAGRAM CAP 140 KLD