




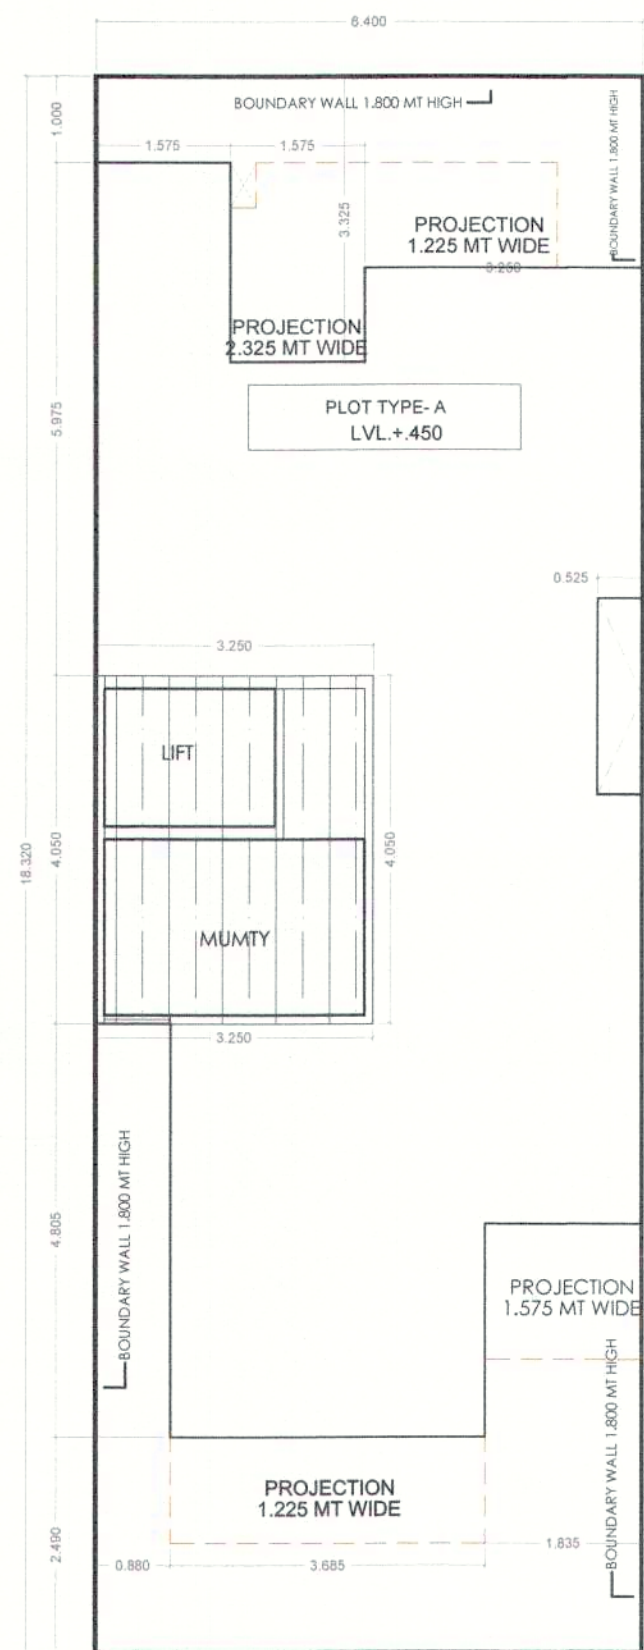


ROAD 9 MT WIDE
LVL ± 0.0 MT

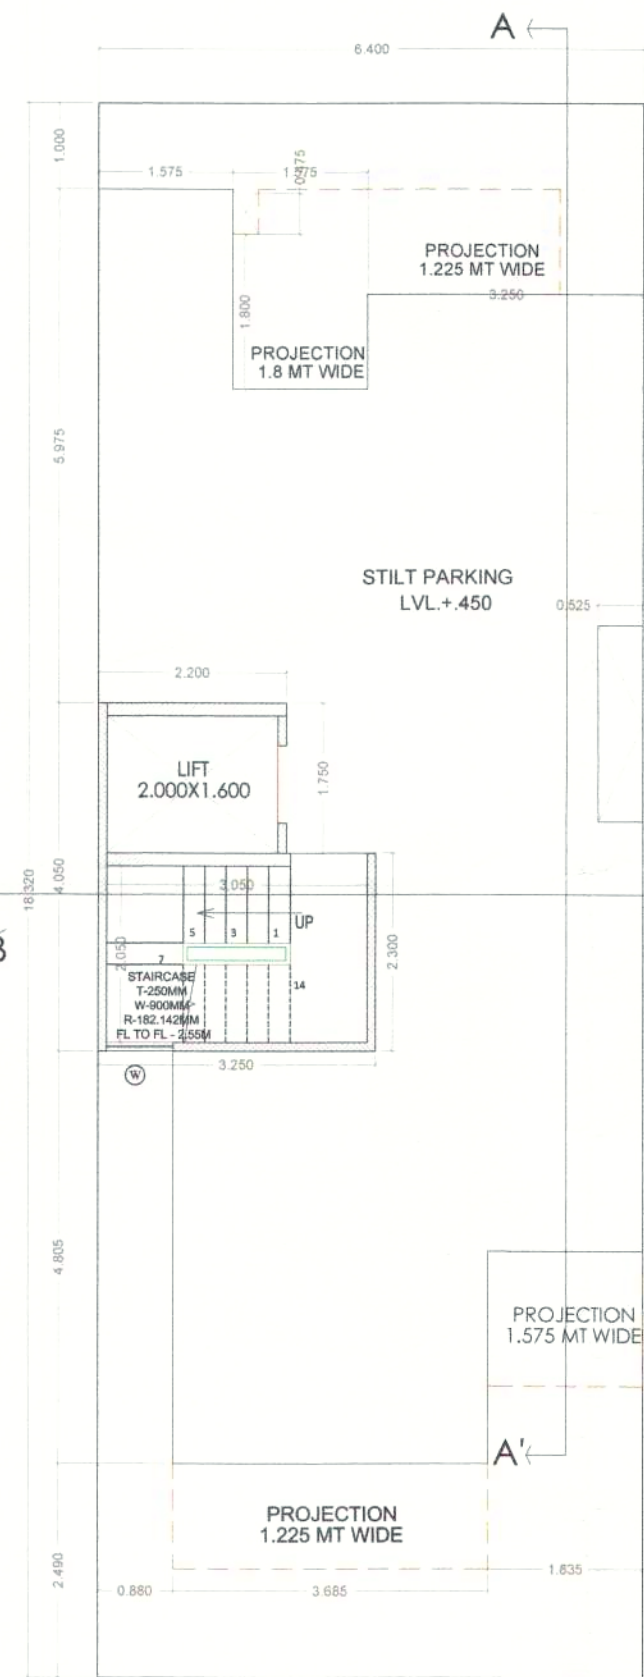


STILT FLOOR PLAN

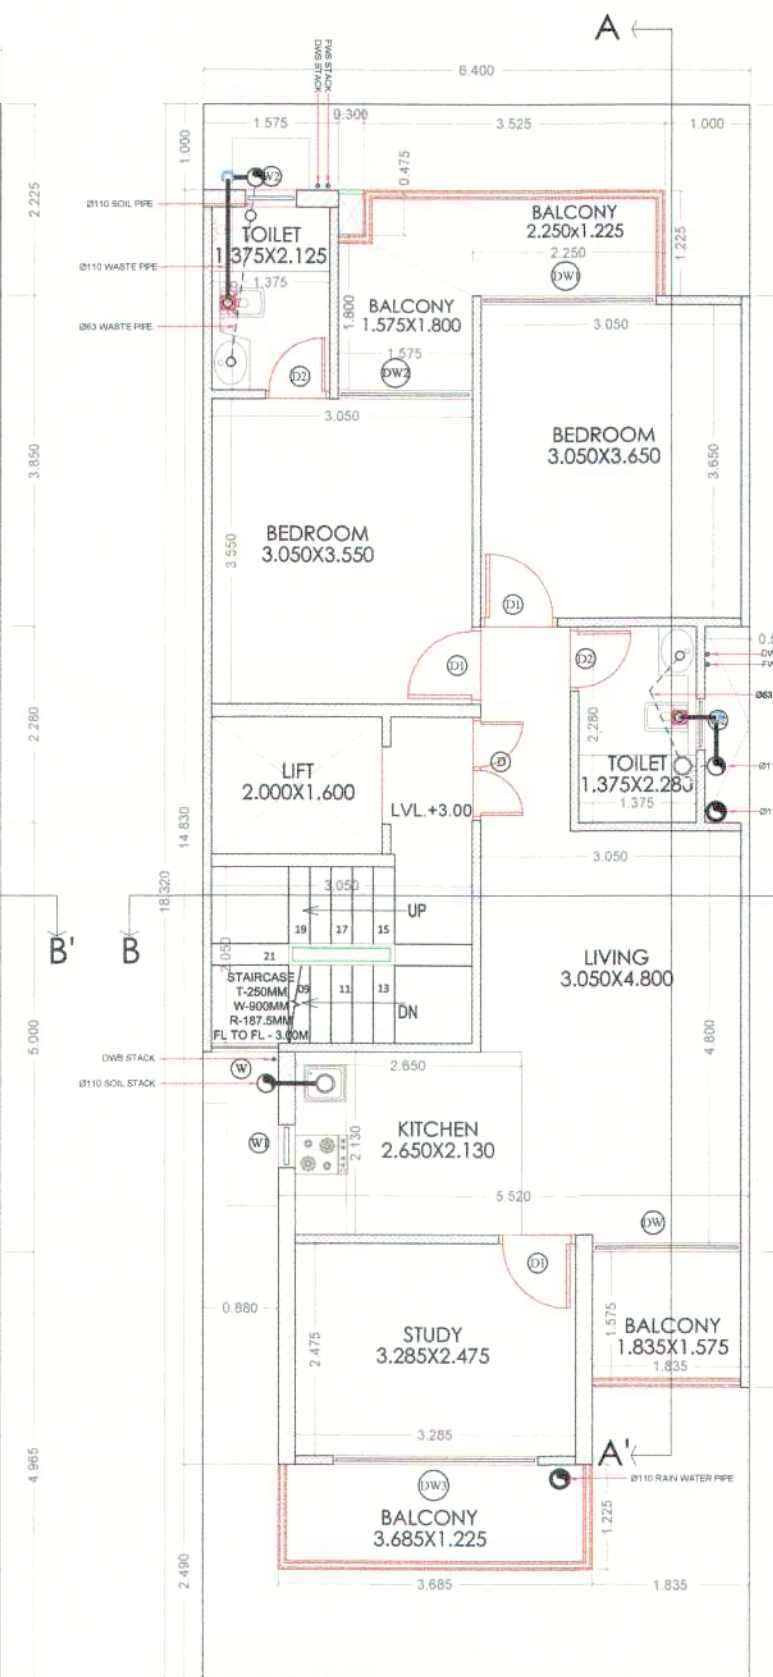


FIRST FLOOR PLAN

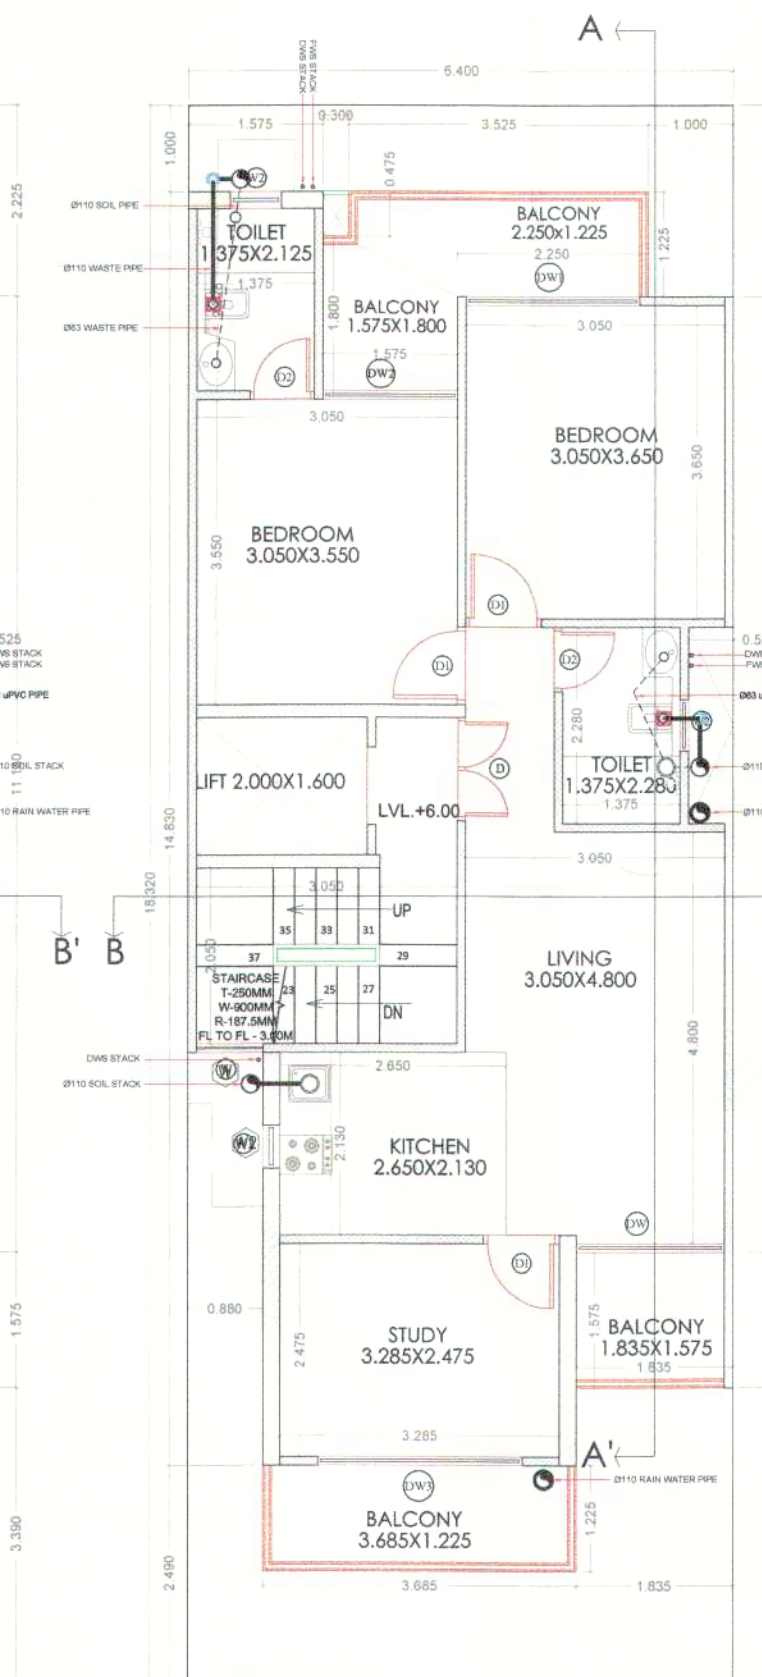


SECOND FLOOR PLAN

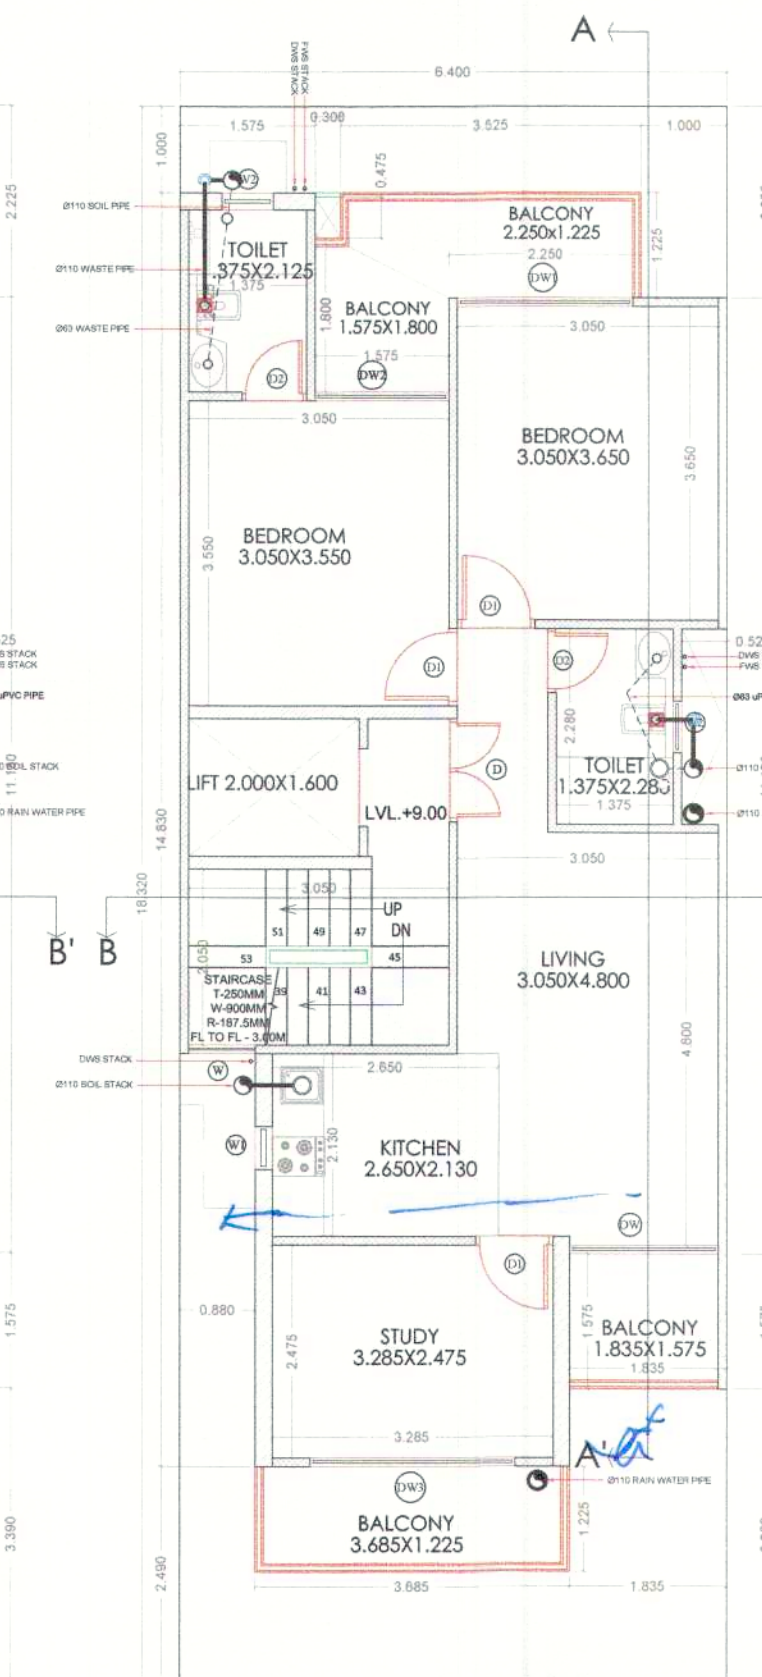

THIRD FLOOR PLAN

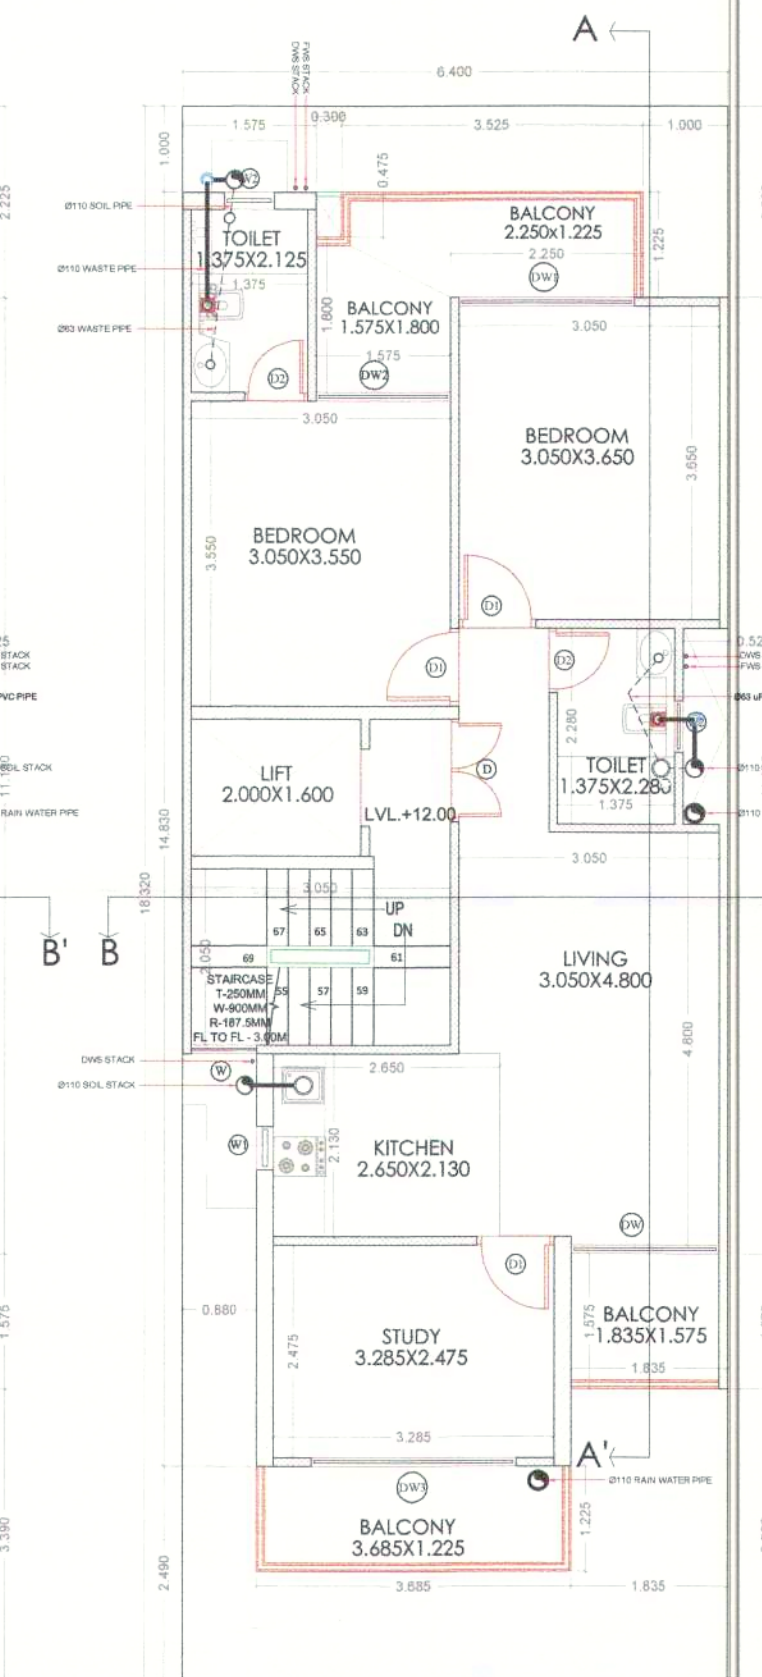


FOURTH FLOOR PLAN

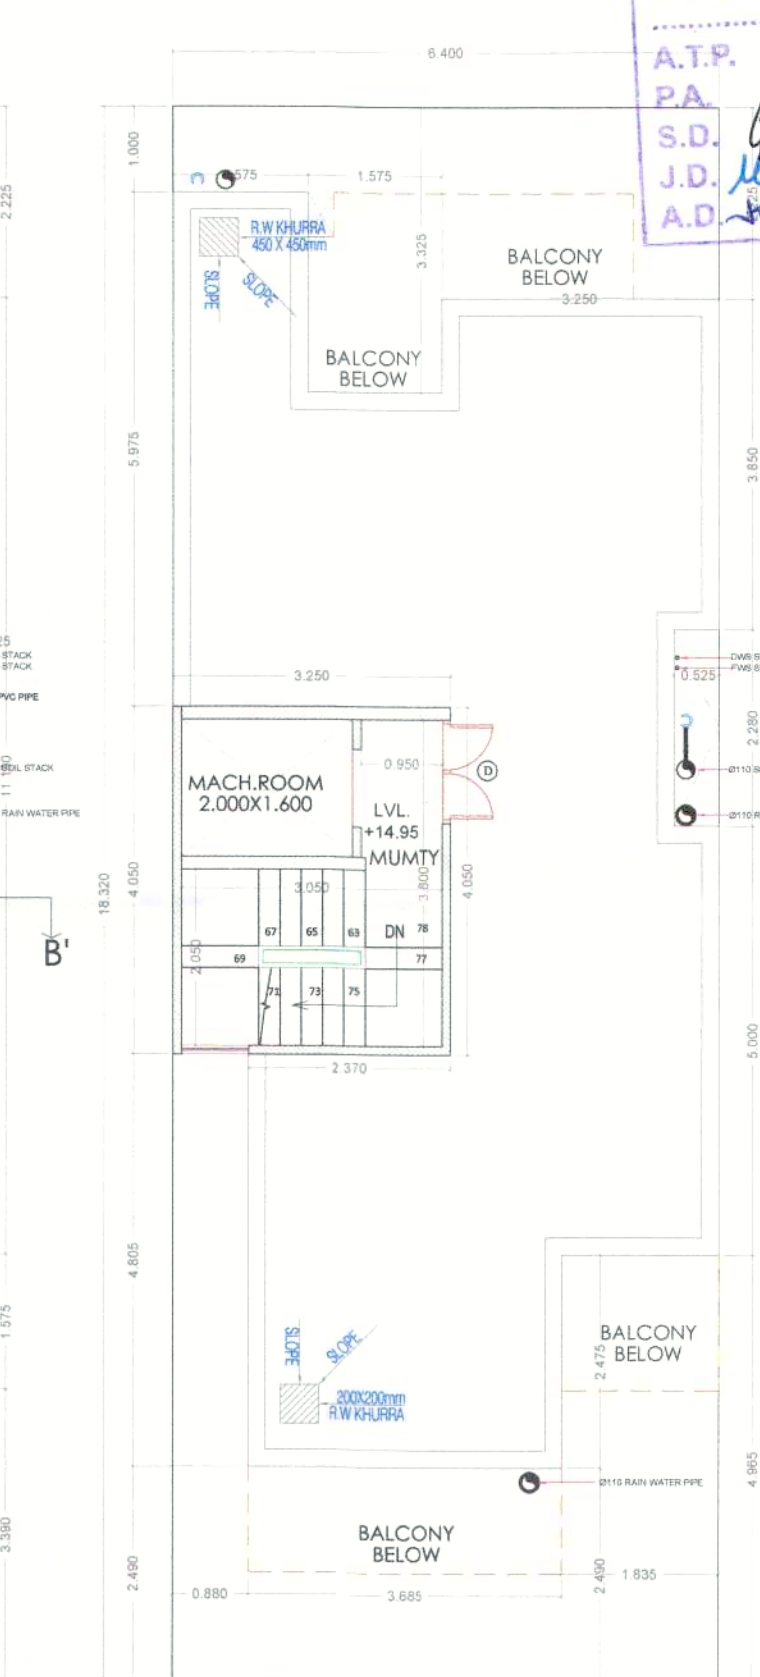

TERRACE FLOOR PLAN




MUMTY TERRACE

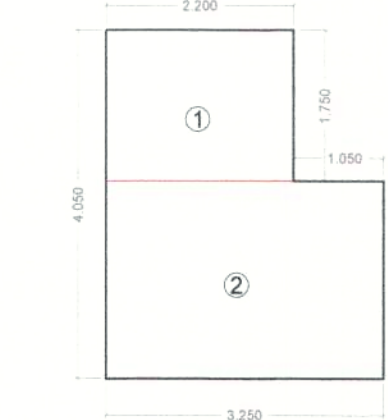


STILT AREA DIAGRAM



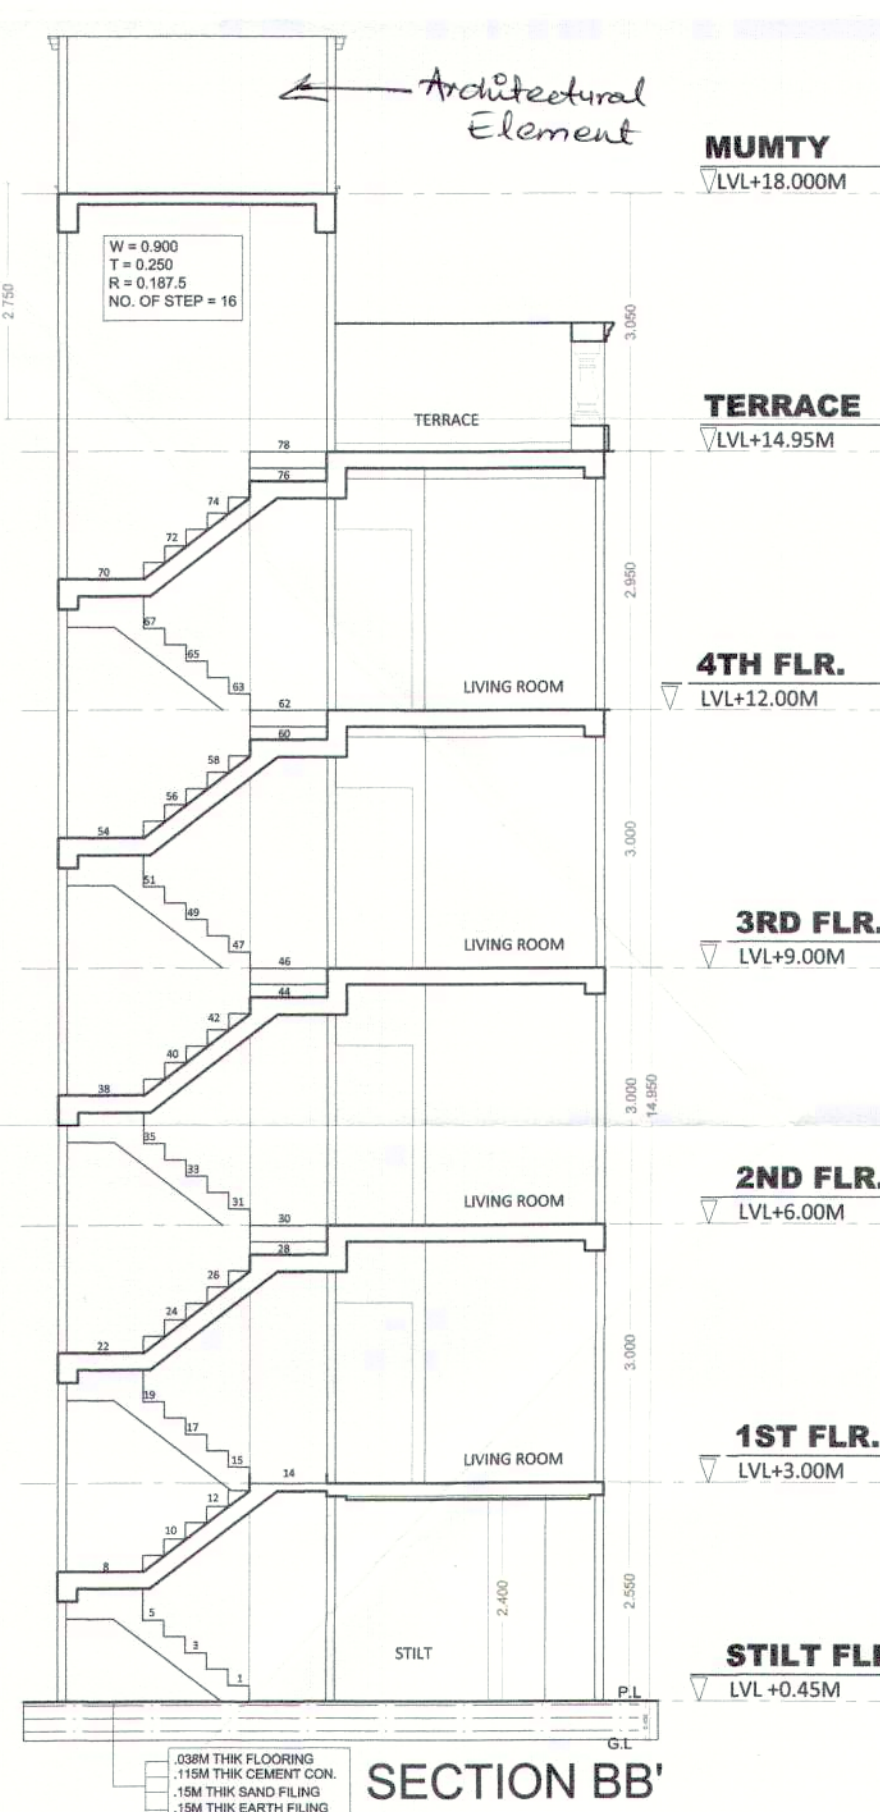

SECTION BB'

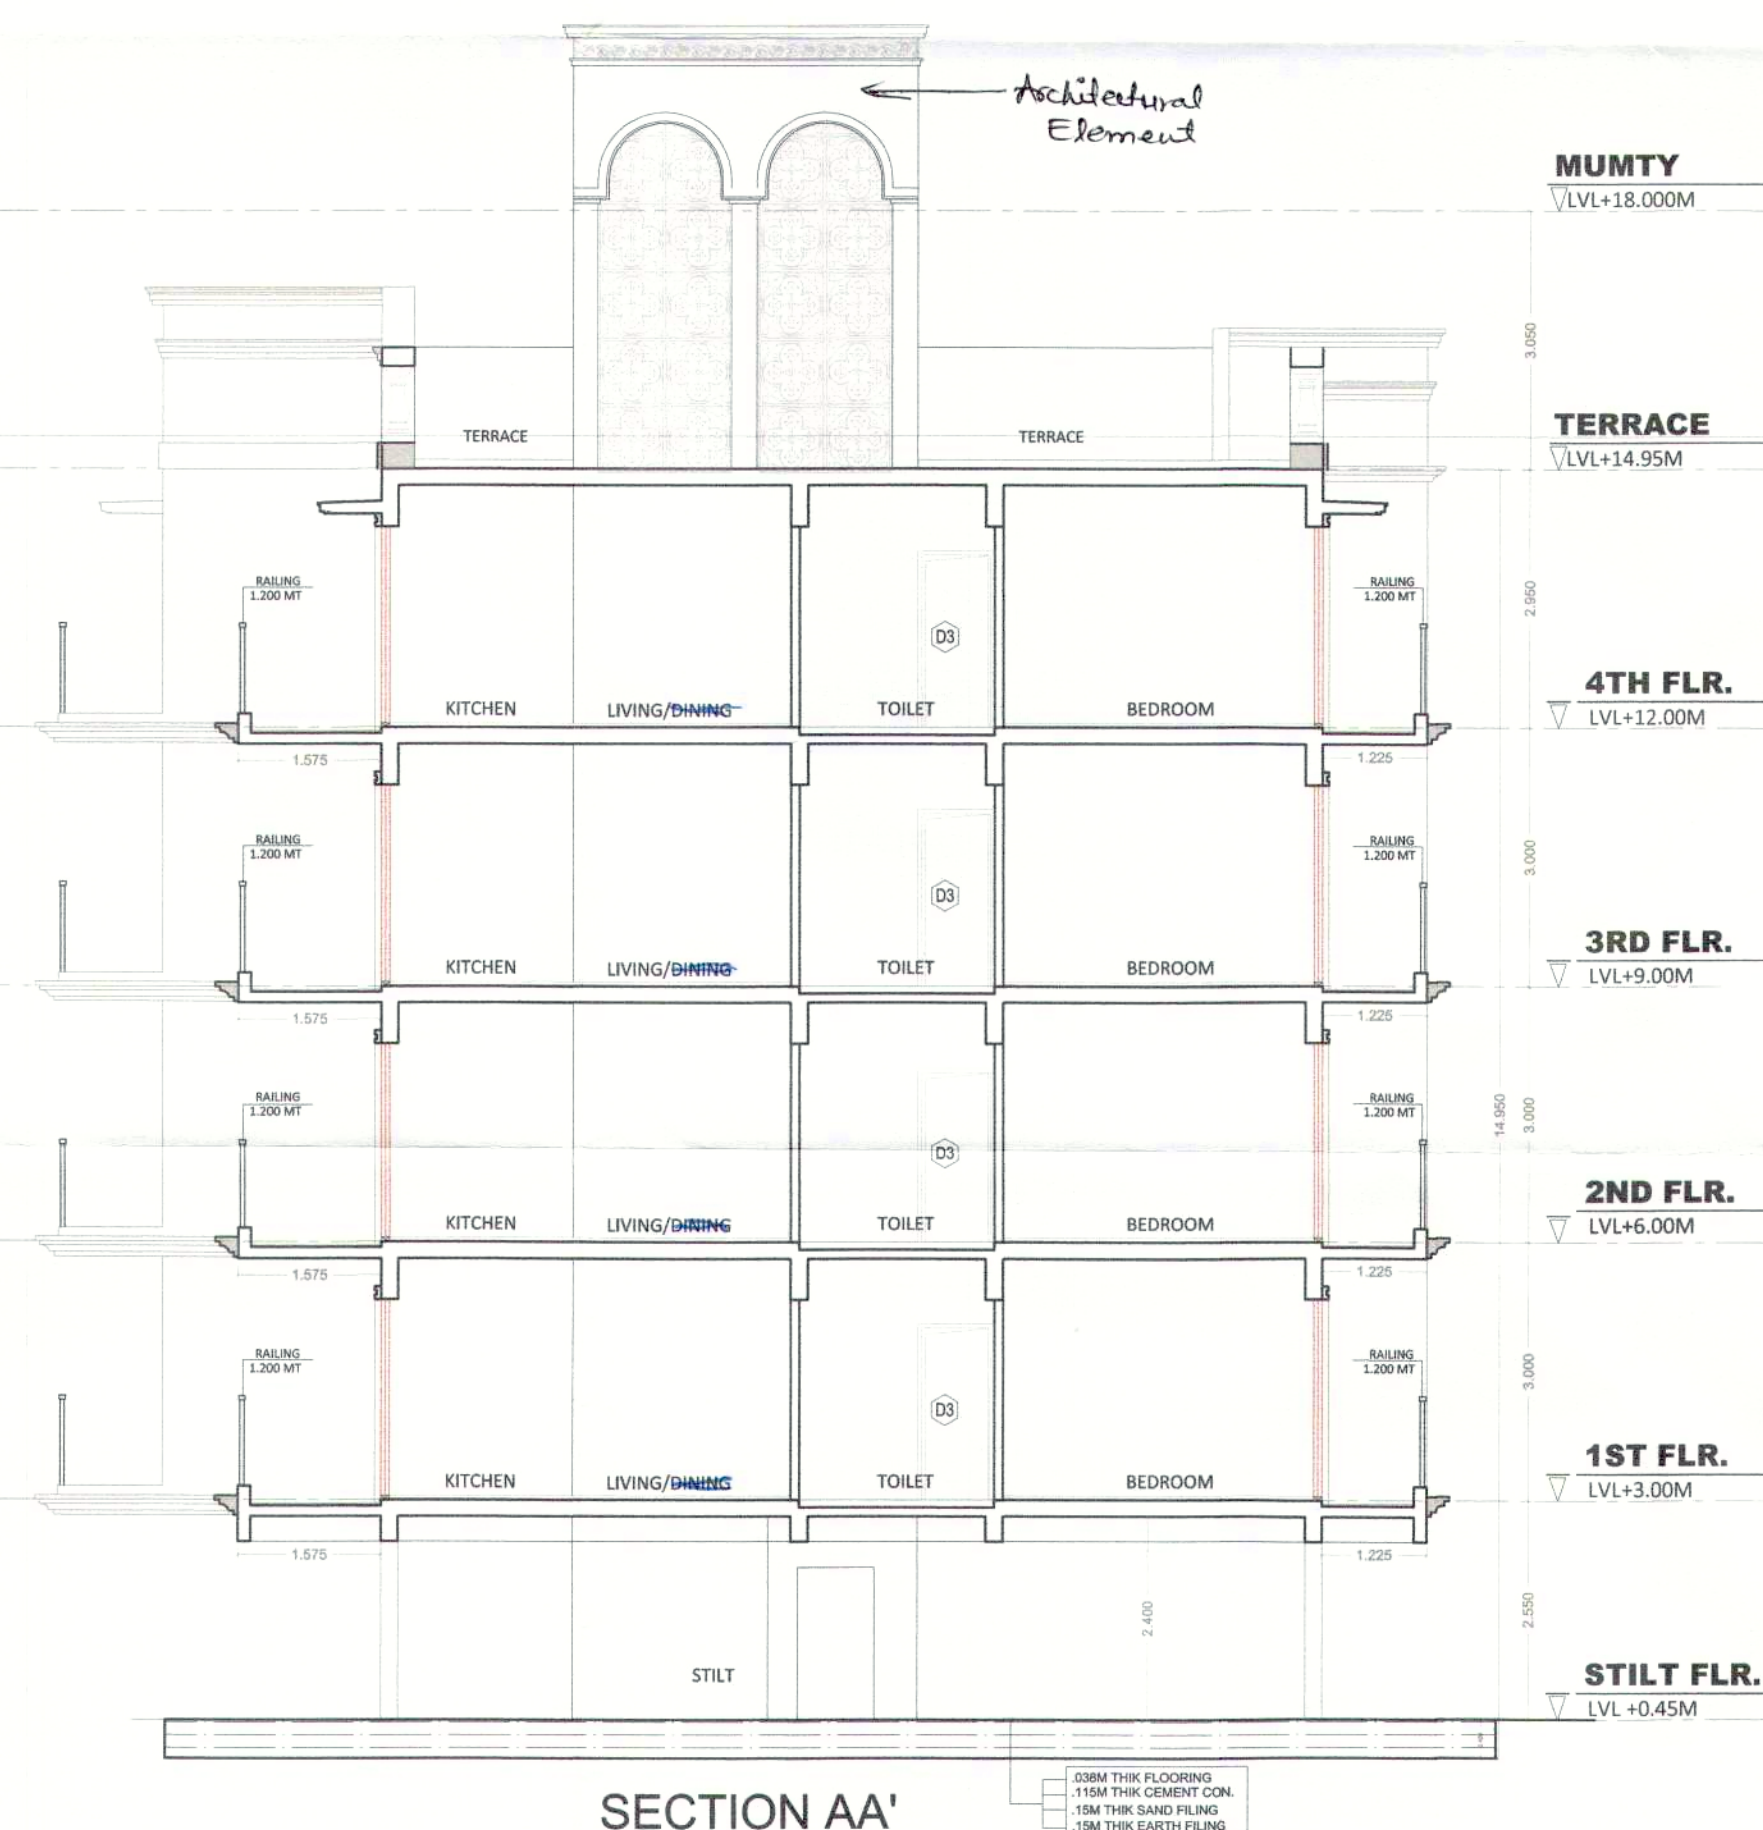

SECTION AA'

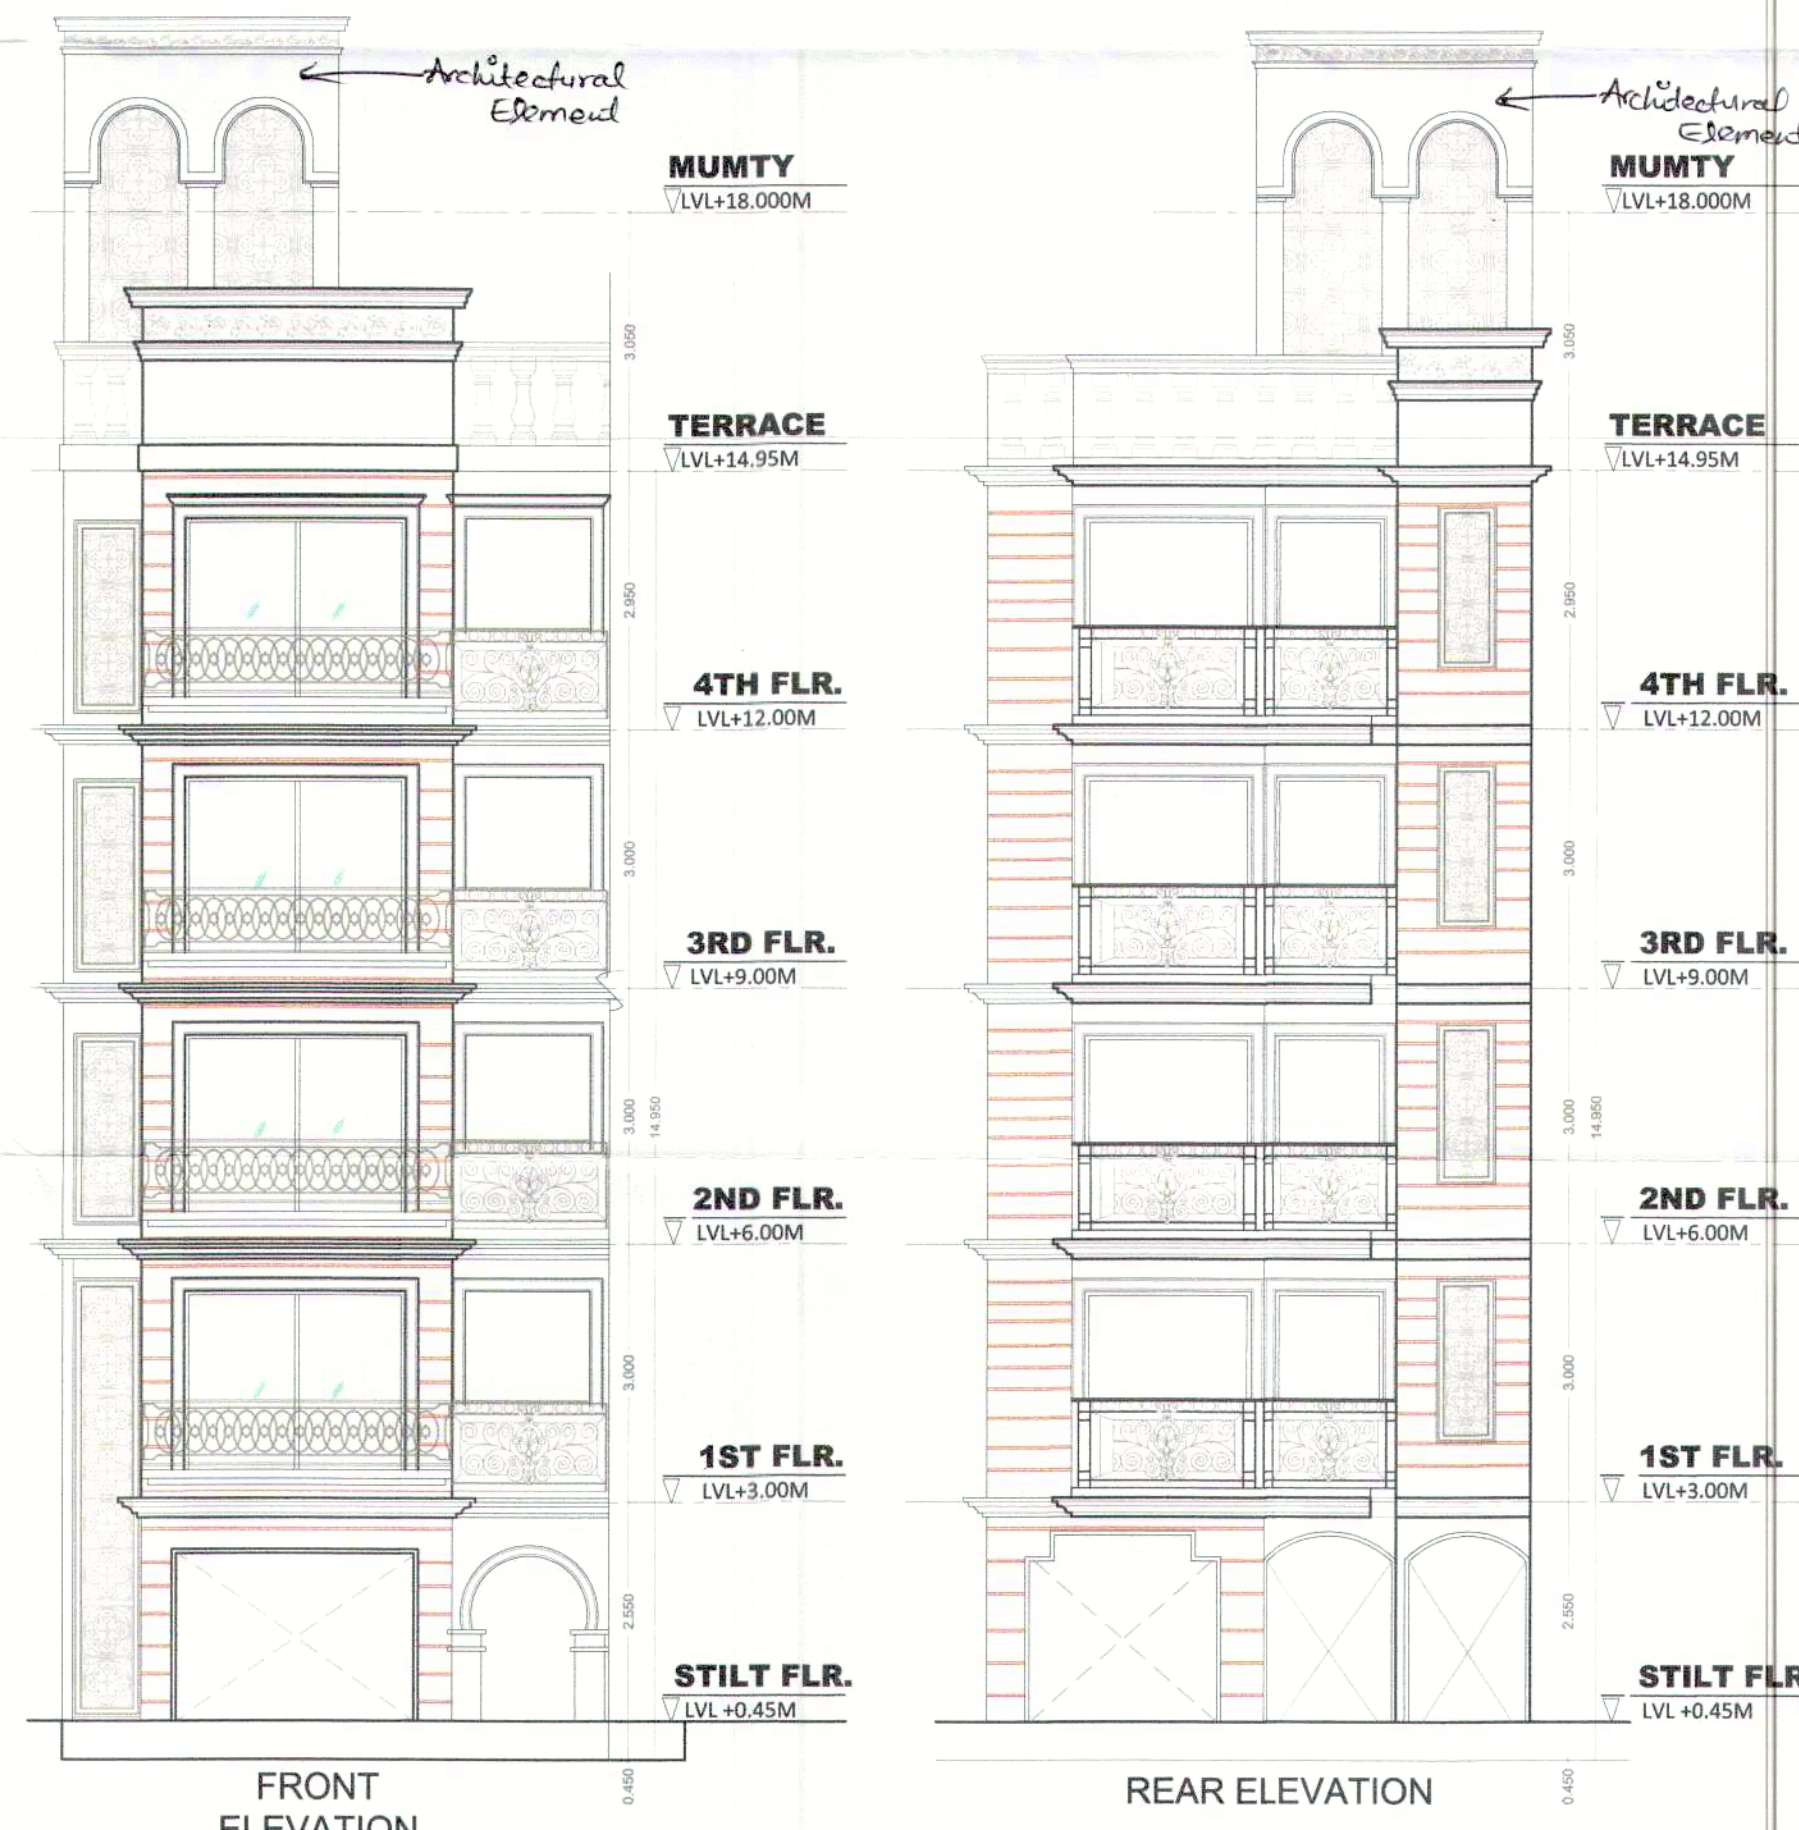

FRONT ELEVATION

REAR ELEVATION



TYPICAL (1ST TO 4TH) FLOOR
AREA DIAGRAM

AREA CALCULATIONS		TOTAL FAR AREA	
ITEM	AREA (SQ. MT)	ITEM	AREA (SQ. MT)

- NOTE:
- WALLS WILL BE IN BLOCK WORK AND 100MM/200MM THICK
 - TOILET WILL BE MECHANICALLY VENTILATED
 - ADJACENT PLOTS WILL BE AS MIRROR LAYOUT

PROJECT: Building Plan of plot no.102,104,106,108,110,112 Type 'A' measuring 117.248 Sq. meter situated in Affordable Residential Plotted Colony (DOAJ) on an area of 10.53125 acres in VILLAGE Hariyathra, Sector-36, Sohna, District Gurugram (License no. 118 of 2019 Dated 12-09-2019) to M/s Signature Global Homes Pvt. Ltd.


ARCHITECT'S SIGN: AMITESH MISHRA
Reg. No. DA/2008/41927

OWNER'S SIGN: SIGNATURE GLOBAL HOMES