



RECOMMENDED FOR SANCTION
PLOT No. 32, 34, Type-B
A.T.P.
P.A.
S.D. *[Signature]*
A.D.

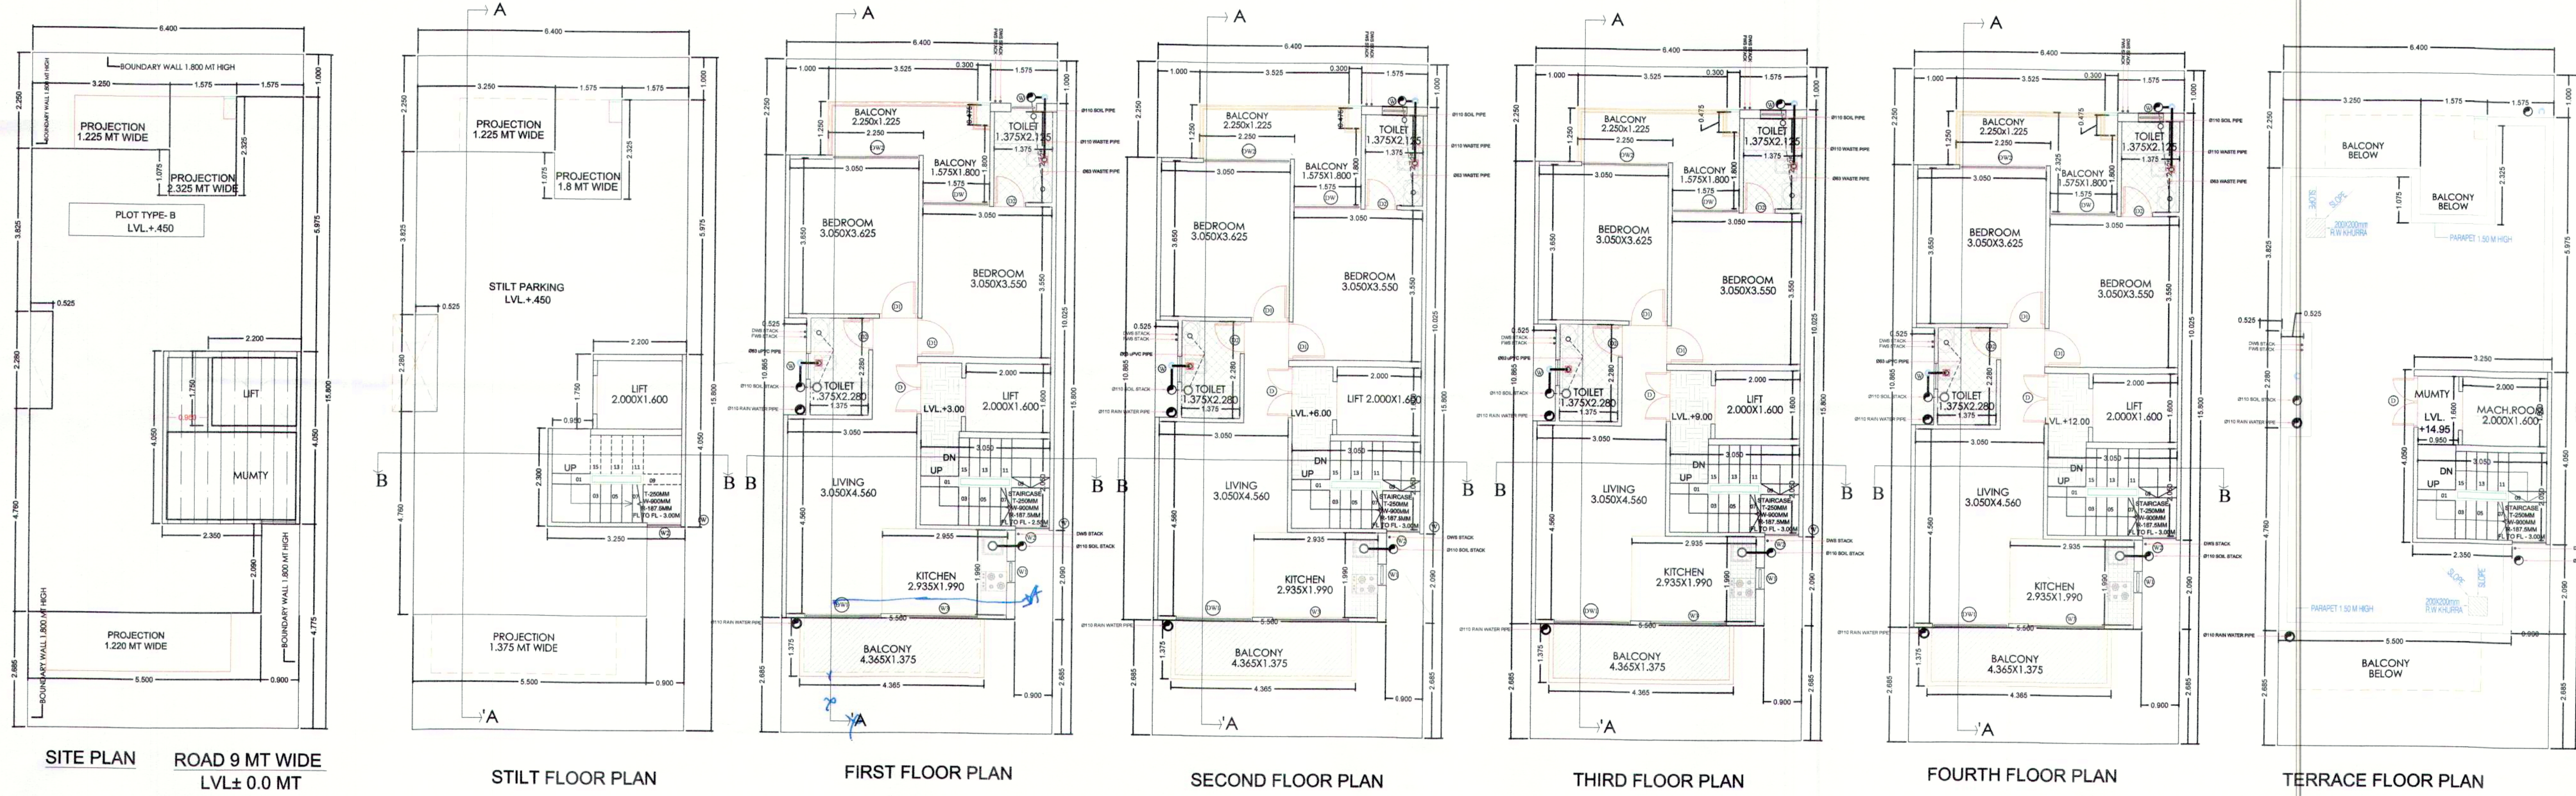


MUMTY TERRACE

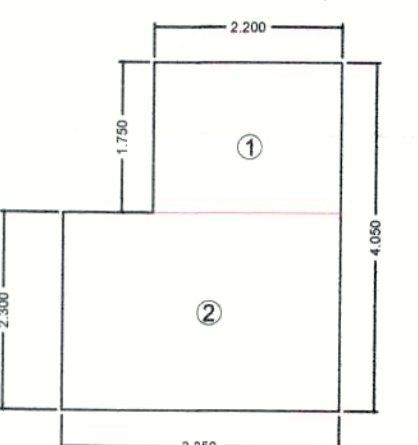

STILT AREA DIAGRAM

OPENING SCHEDULE

TYPE	SIZE (MT)	LENGTH (MT)	AREA (SQ MT)
D	1.200X2.100	2.100	2.520
D1	0.800X2.100	2.100	1.680
D2	0.700X2.100	2.100	1.470
DW	1.575X2.400	2.400	3.780
DW1	1.800X2.400	2.400	4.320
DW2	2.000X2.400	2.400	4.800

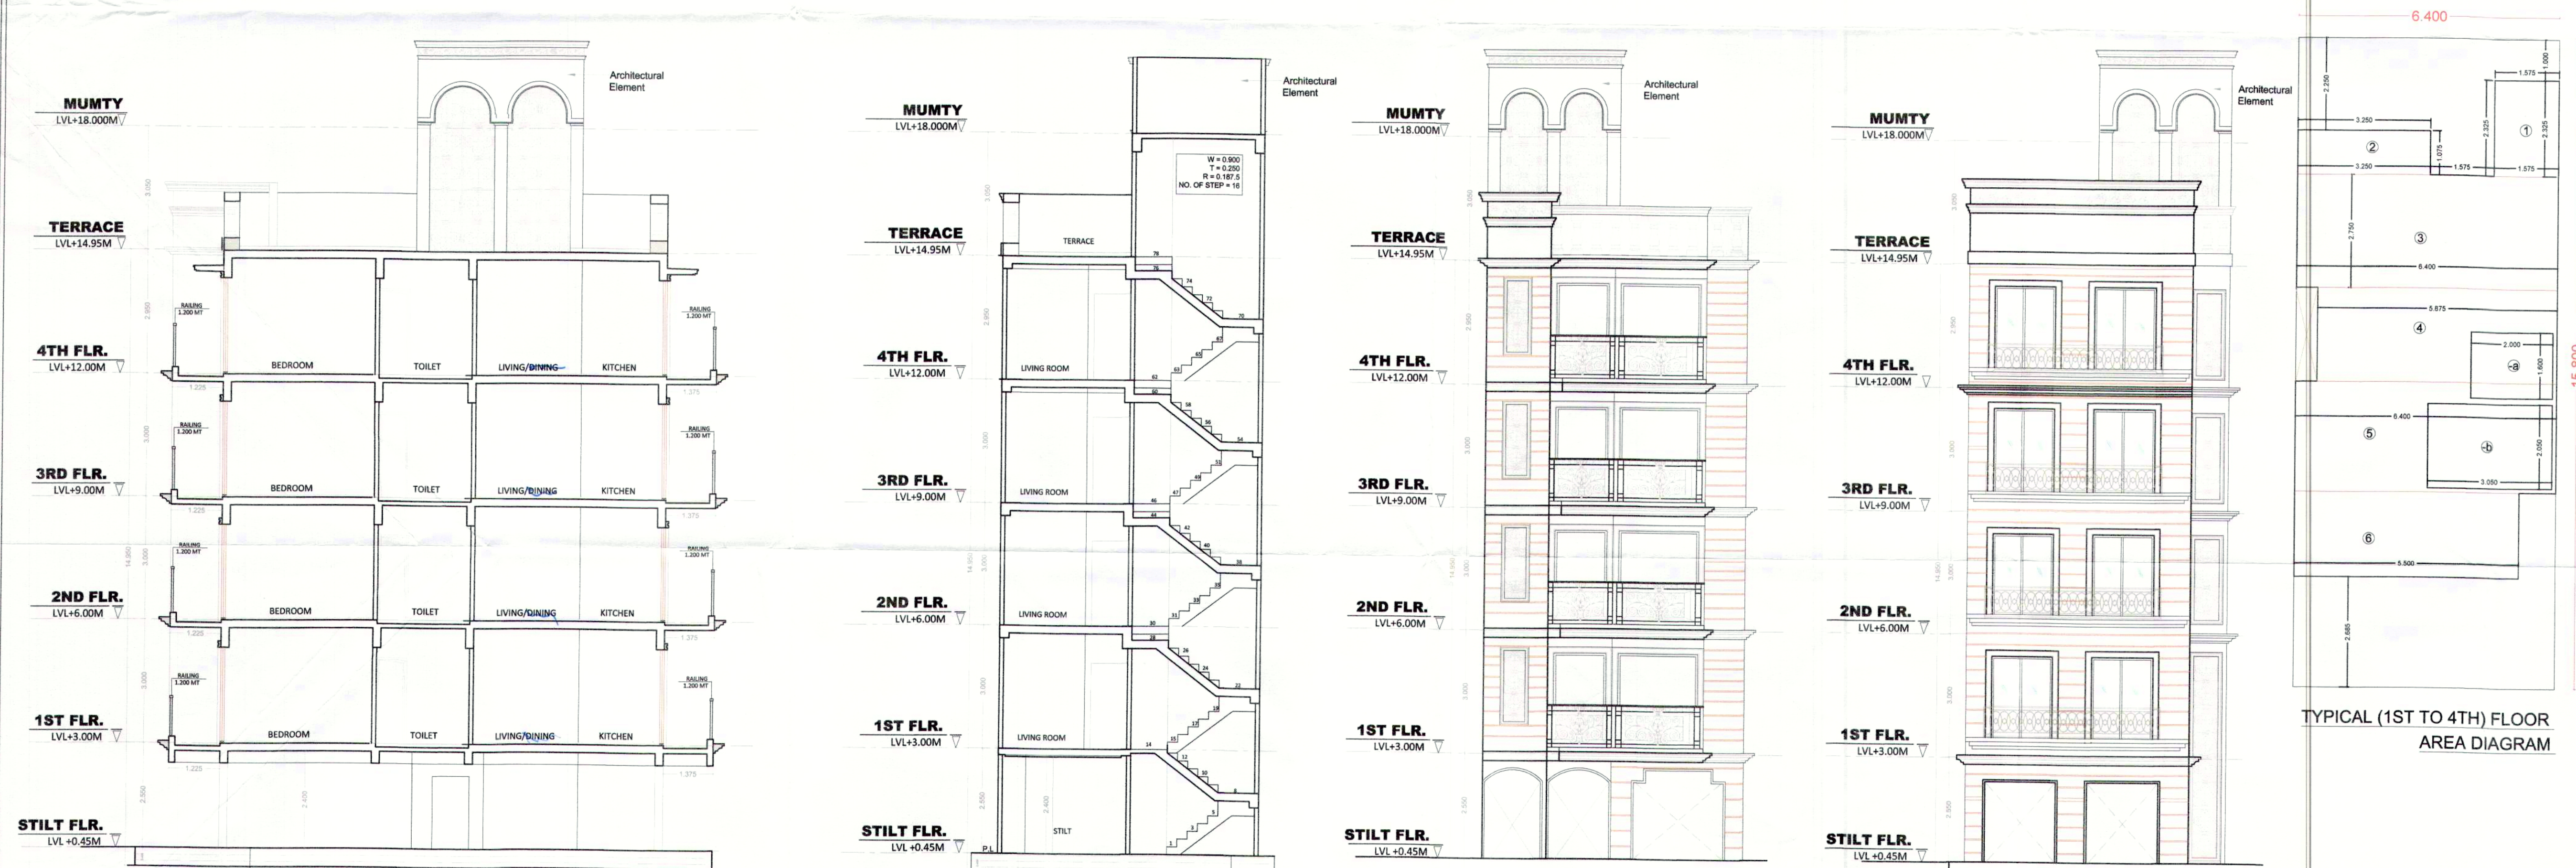

TYPICAL (1ST TO 4TH) FLOOR AREA DIAGRAM

AREA CALCULATIONS

ITEM	DESCRIPTION	AREA (SQ MT)
1	TOTAL PLOT AREA	6.400 X 15.800 = 101.120
2	OLD PERMISSIBLE FAR @ 2.0	= 202.240
3	PERMISSIBLE FAR @ 2.64	= 266.957
4	PROPOSED FAR @ 2.377	= 240.450
5	PERMISSIBLE GROUND COVERAGE @ 96%	= 66.734
6	PROPOSED GROUND COVERAGE @ 55.89%	= 66.734

AREA OF STILT FLOOR

ITEM	DESCRIPTION	AREA (SQ MT)
PROJECT: Building Plan of plot no. 32, 34 Type 'B' measuring 101.120 Sq. meter situated in Affordable Residential Plotted Colony (DDIA) on an area of 10.53125 acres in VILLAGE Hariyehara, Sector-36, Sohna, District Gurugram License no. 118 of 2019 Dated 12-09-2019 Jto M/s Signature Global Homes Pvt. Ltd.

ARCHITECTS: DRG.NO. - SIG/TYPE-B

MANISH JAIN AND ASSOCIATES
B-1/1, Sector 12, Gurgaon, New Delhi - 110045
T: 011-43086819
E: info@manishjainandassociates.com

OWNER'S SIGN: *[Signature]*

Reg. No.: CA/2008/41927

- NOTE:
1. WALLS WILL BE IN BLOCK WORK AND 100MM/200MM THICK
 2. TOILET WILL BE MECHANICALLY VENTILATED
 3. ADJACENT PLOTS WILL BE AS MIRROR LAYOUT