


UNIT INVENTORY DETAILS									
FLOOR	TOWER-1	TOWER-2	TOWER-3	TOWER-4	TOWER-5	TOWER-6	TOWER-7	TOWER-8	TOWER-9
STILT									
1ST FLOOR	6	6	6	6	6	6	6	6	6
2ND FLOOR	6	6	6	6	6	6	6	6	6
3RD FLOOR	6	6	6	6	6	6	6	6	6
4TH FLOOR	6	6	6	6	6	6	6	6	6
5TH FLOOR	6	6	6	6	6	6	6	6	6
6TH FLOOR	6	6	6	6	6	6	6	6	6
7TH FLOOR	6	6	6	6	6	6	6	6	6
8TH FLOOR	6	6	6	6	6	6	6	6	6
9TH FLOOR	6	6	6	6	6	6	6	6	6
10TH FLOOR	6	6	6	6	6	6	6	6	6
11TH FLOOR	6	6	6	6	6	6	6	6	6
12TH FLOOR	6	6	6	6	6	6	6	6	6
13TH FLOOR	6	6	6	6	6	6	6	6	6
14TH FLOOR	6	6	6	6	6	6	6	6	6
15TH FLOOR									
16TH FLOOR									
17TH FLOOR									
18TH FLOOR									
19TH FLOOR									
20TH FLOOR									
21ST FLOOR									
22ND FLOOR									
23RD FLOOR									
24TH FLOOR									
TOTAL	84	84	84	144	144	84	84	84	84
TOTAL NO OF 3BHK UNITS				=	584				
TOTAL NO OF 2BHK UNITS				=	292				
TOTAL NO OF 1BHK UNITS				=	176				

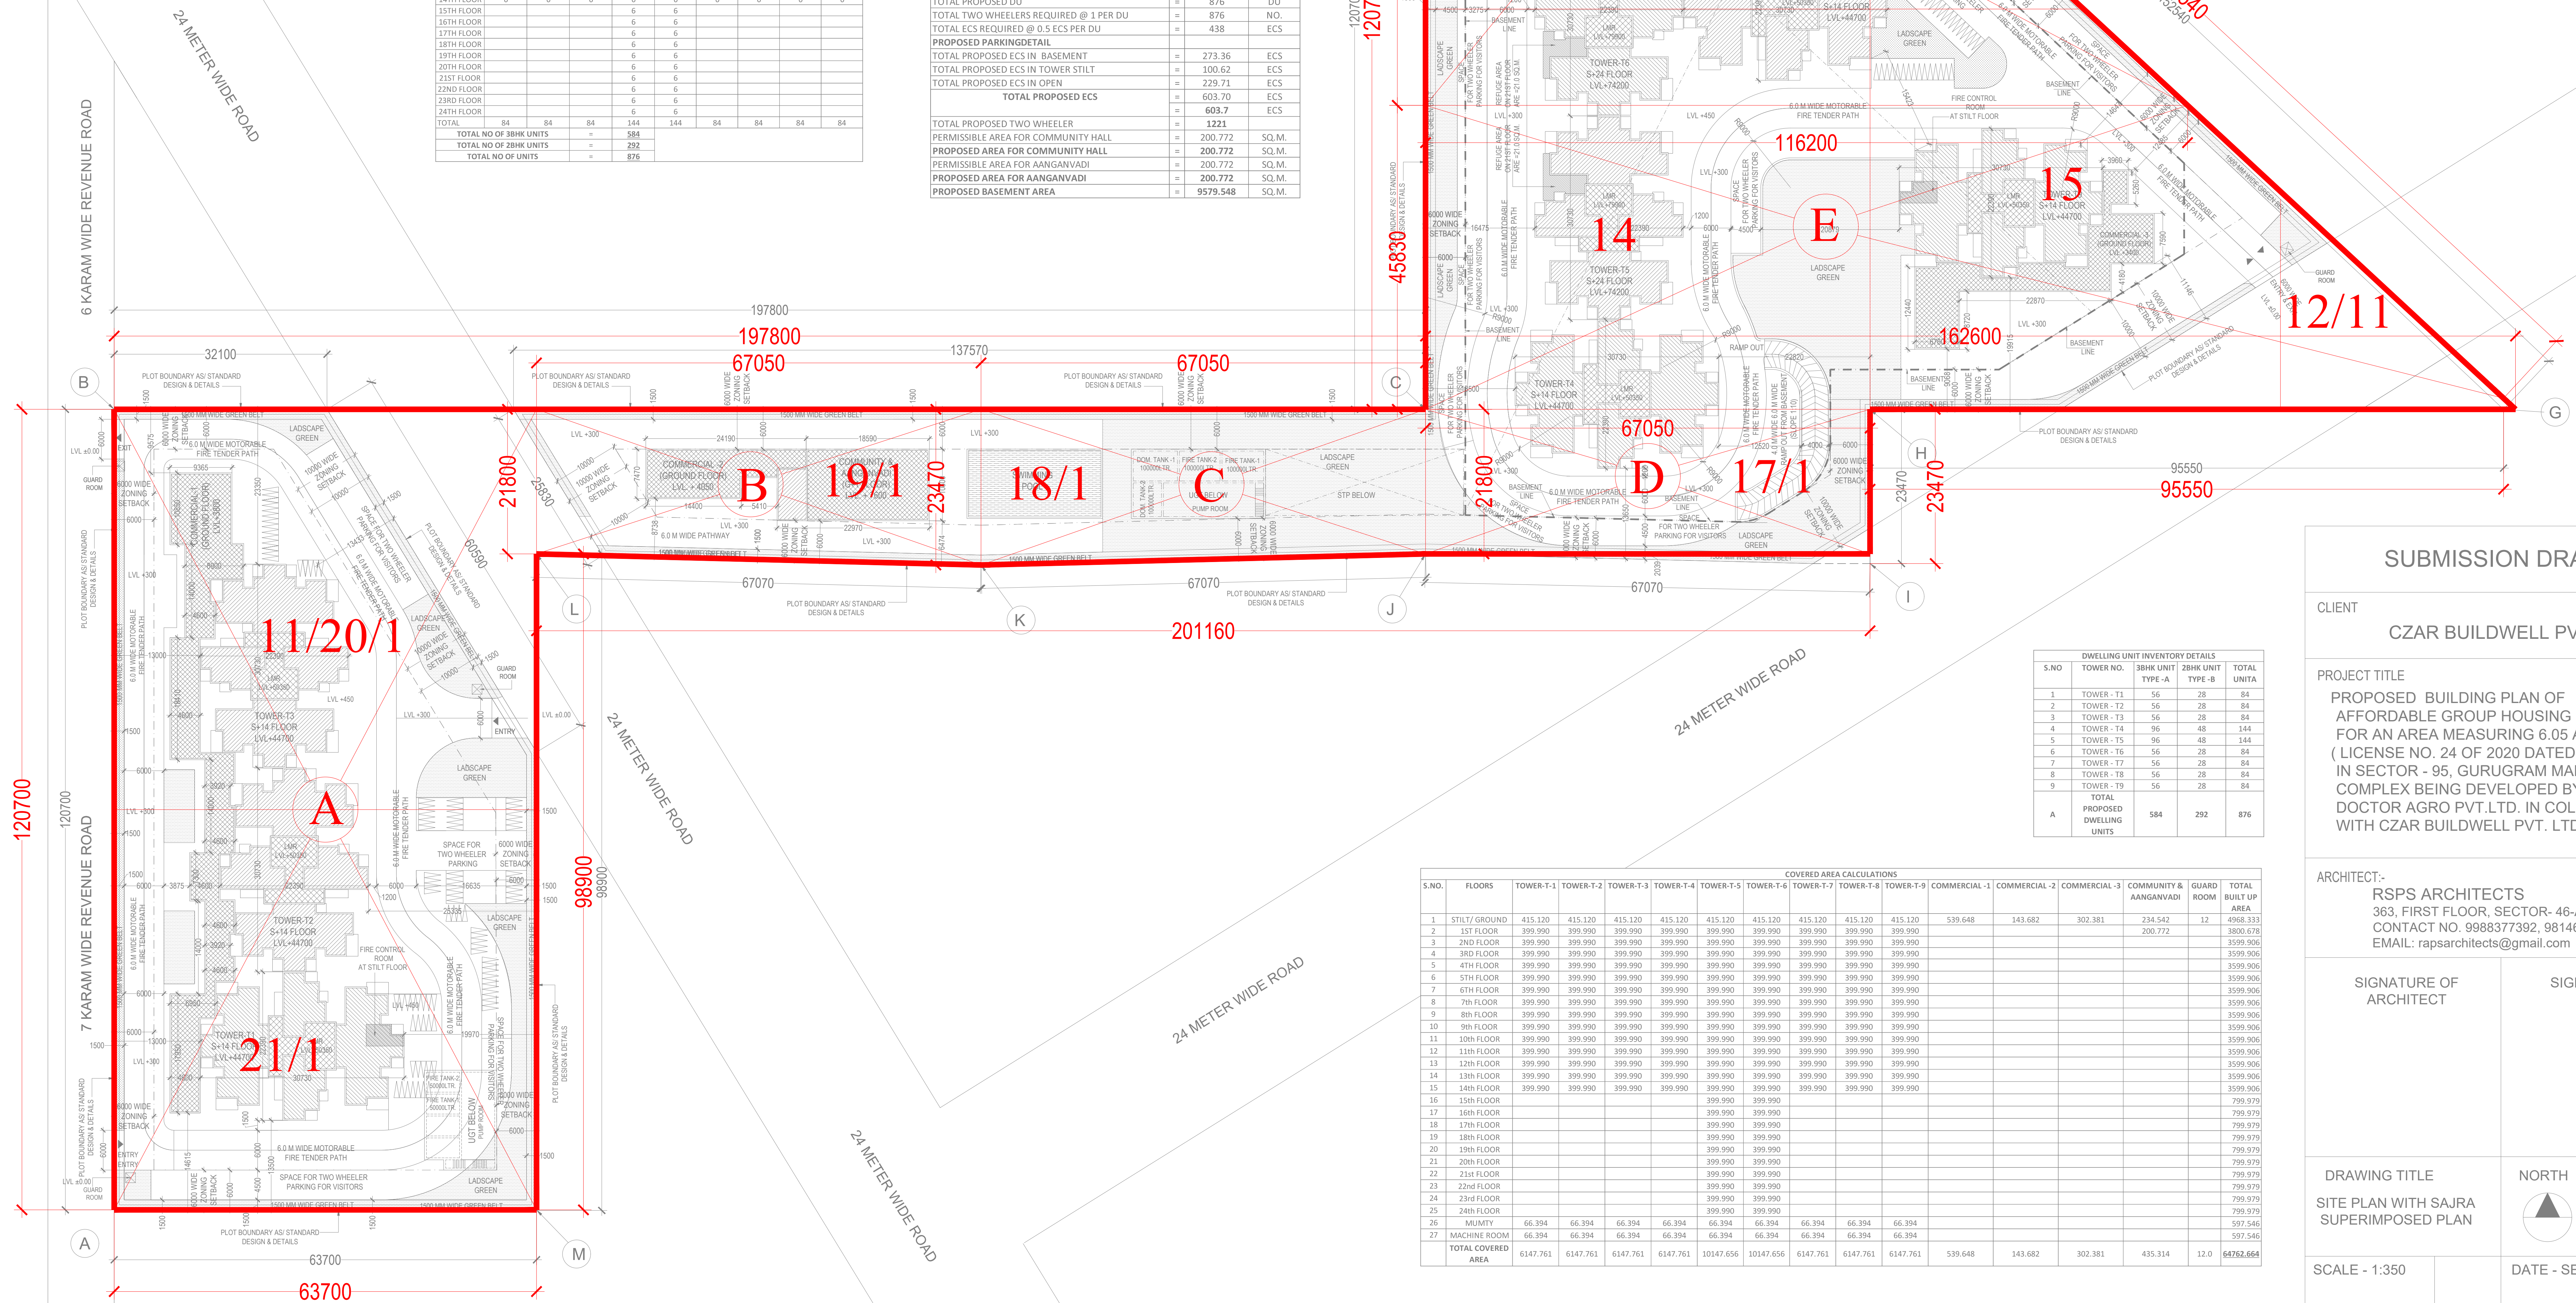

DATE - SEPT. 2020