

SUBMISSION DRAWING

CLIENT
CZAR BUILDWELL PVT.LTD.

PROJECT TITLE
PROPOSED BUILDING PLAN OF
AFFORDABLE GROUP HOUSING COLONY
FOR AN AREA MEASURING 6.05 ACRES
(LICENSE NO. 24 OF 2020 DATED 10 -09-2020)
IN SECTOR - 95, GURUGRAM MANESAR URBAN
COMPLEX BEING DEVELOPED BY
DOCTOR AGRO PVT.LTD. IN COLLABORATION
WITH CZAR BUILDWELL PVT. LTD.

ARCHITECT:-
RSPS ARCHITECTS
363, FIRST FLOOR, SECTOR- 46-A, CHANDIGARH
CONTACT NO. 9988377392, 9814689217
EMAIL: rapsarchitects@gmail.com

SIGNATURE OF ARCHITECT
Rattan Pal Singh
RATTAN PAL SINGH
ARCHITECT
CA/2011/51128

SIGNATURE OF OWNER
[Signature]
CZAR Buildwell Private Limited
Authorized Signatory


DRAWING TITLE
SECTIONS
(TOWER- T1,T2,T3)

NORTH
▲


DRG. NO.
6

SCALE - 1:100

DATE - SEPT. 2020

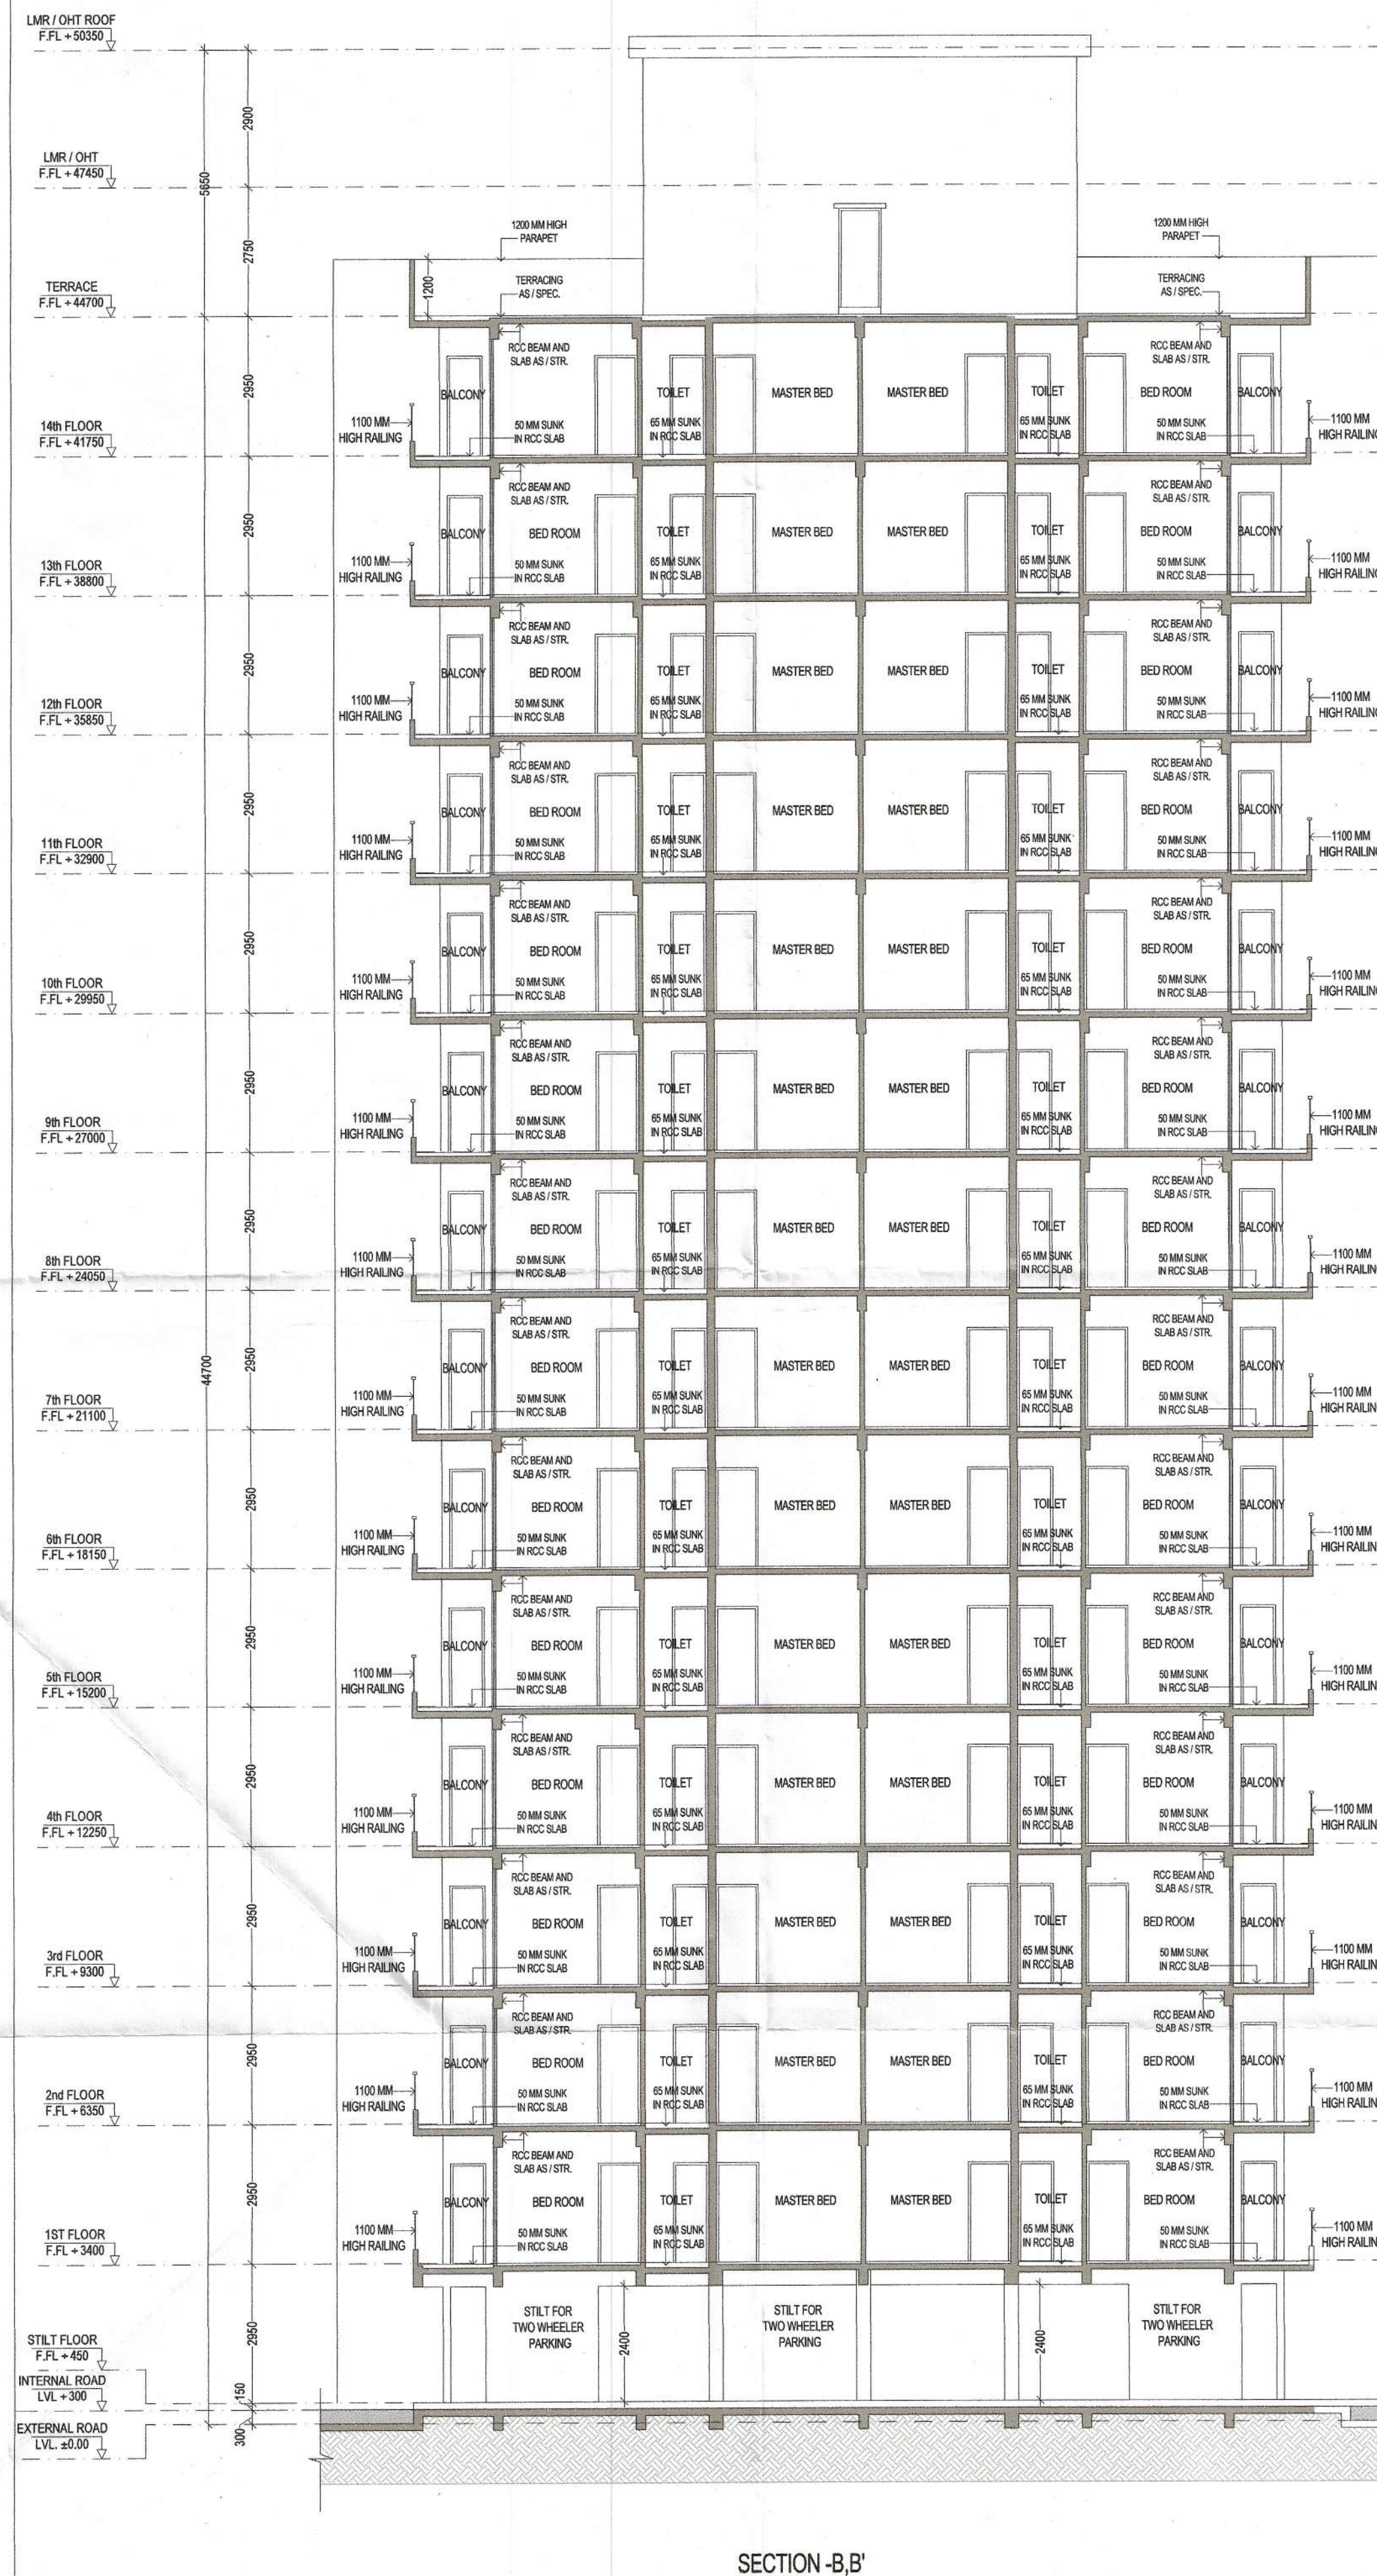

SECTION-B-B'

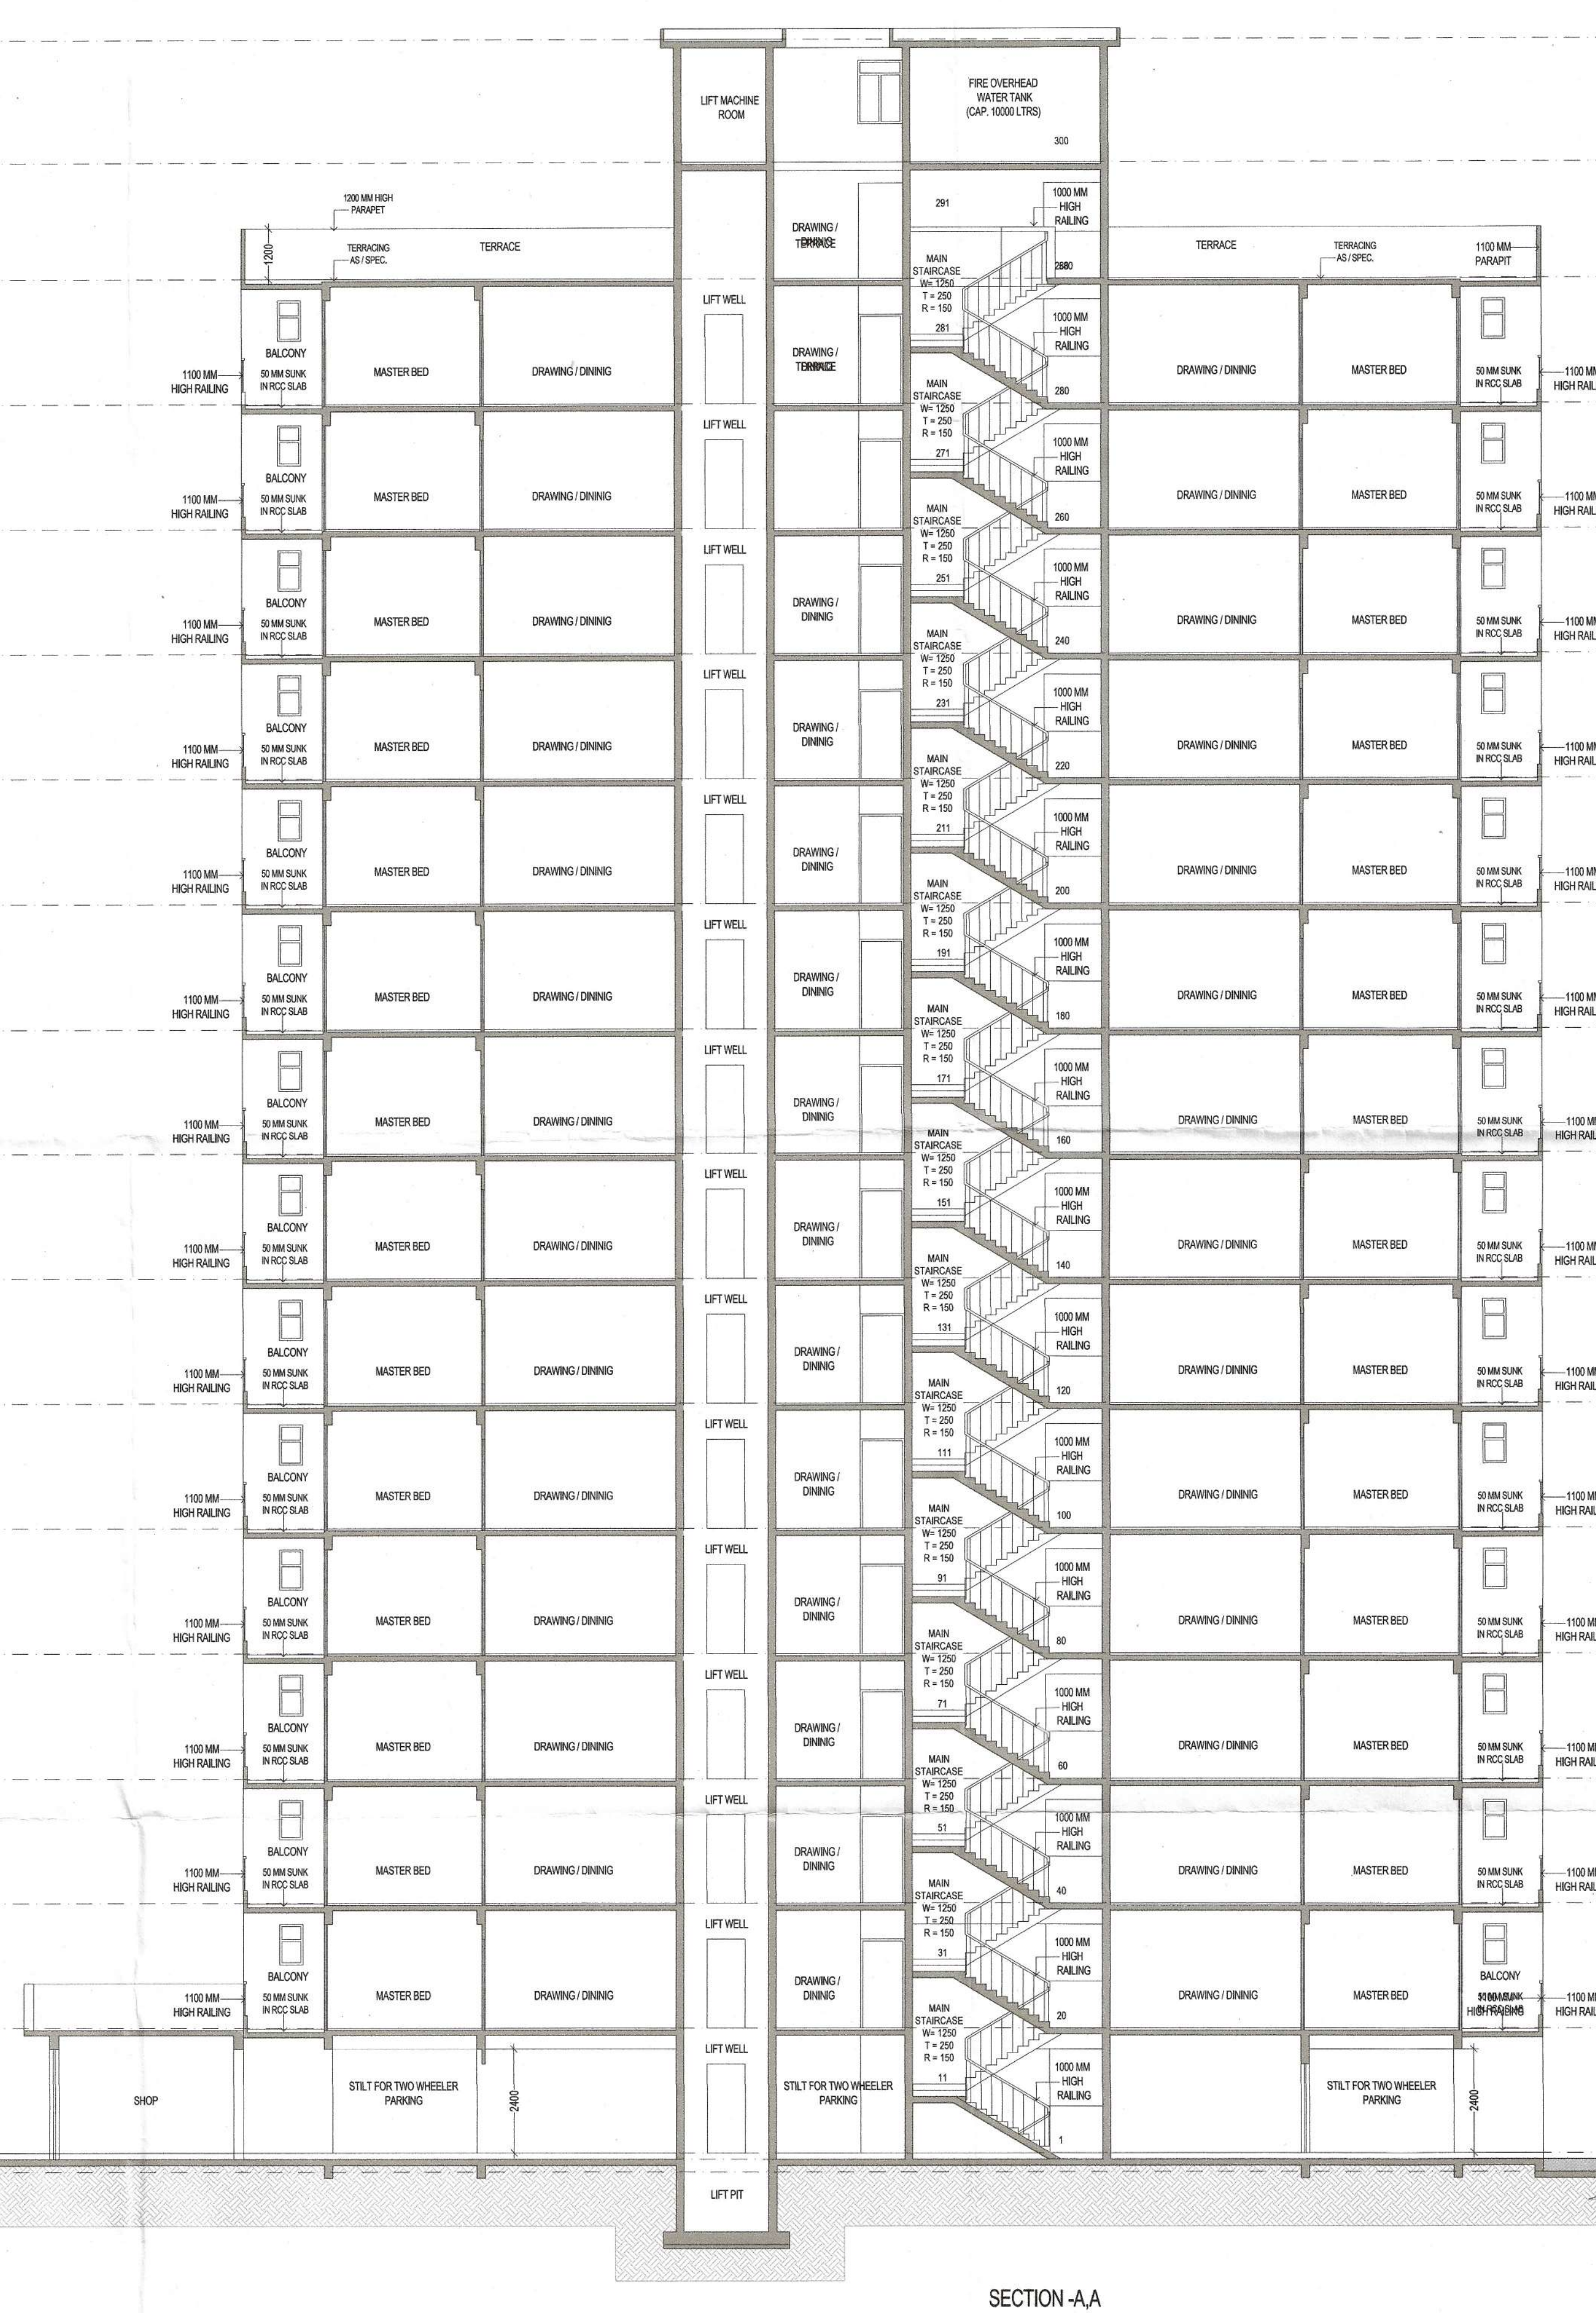

SECTION-A-A