

10/11/20

SUBMISSION DRAWING

CLIENT

CZAR BUILDWELL PVT.LTD.

PROJECT TITLE

PROPOSED BUILDING PLAN OF
AFFORDABLE GROUP HOUSING COLONY
FOR AN AREA MEASURING 6.05 ACRES
(LICENSE NO. 24 OF 2020 DATED 10 -09-2020)
IN SECTOR - 95, GURUGRAM MANESAR URBAN
COMPLEX BEING DEVELOPED BY
DOCTOR AGRO PVT.LTD. IN COLLABORATION
WITH CZAR BUILDWELL PVT. LTD.

ARCHITECT:-

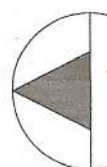
RSPS ARCHITECTS
363, FIRST FLOOR, SECTOR- 46-A, CHANDIGARH
CONTACT NO. 9988377392, 9814689217
EMAIL: rapsearchitects@gmail.com

SIGNATURE OF
ARCHITECT

SIGNATURE OF
OWNER

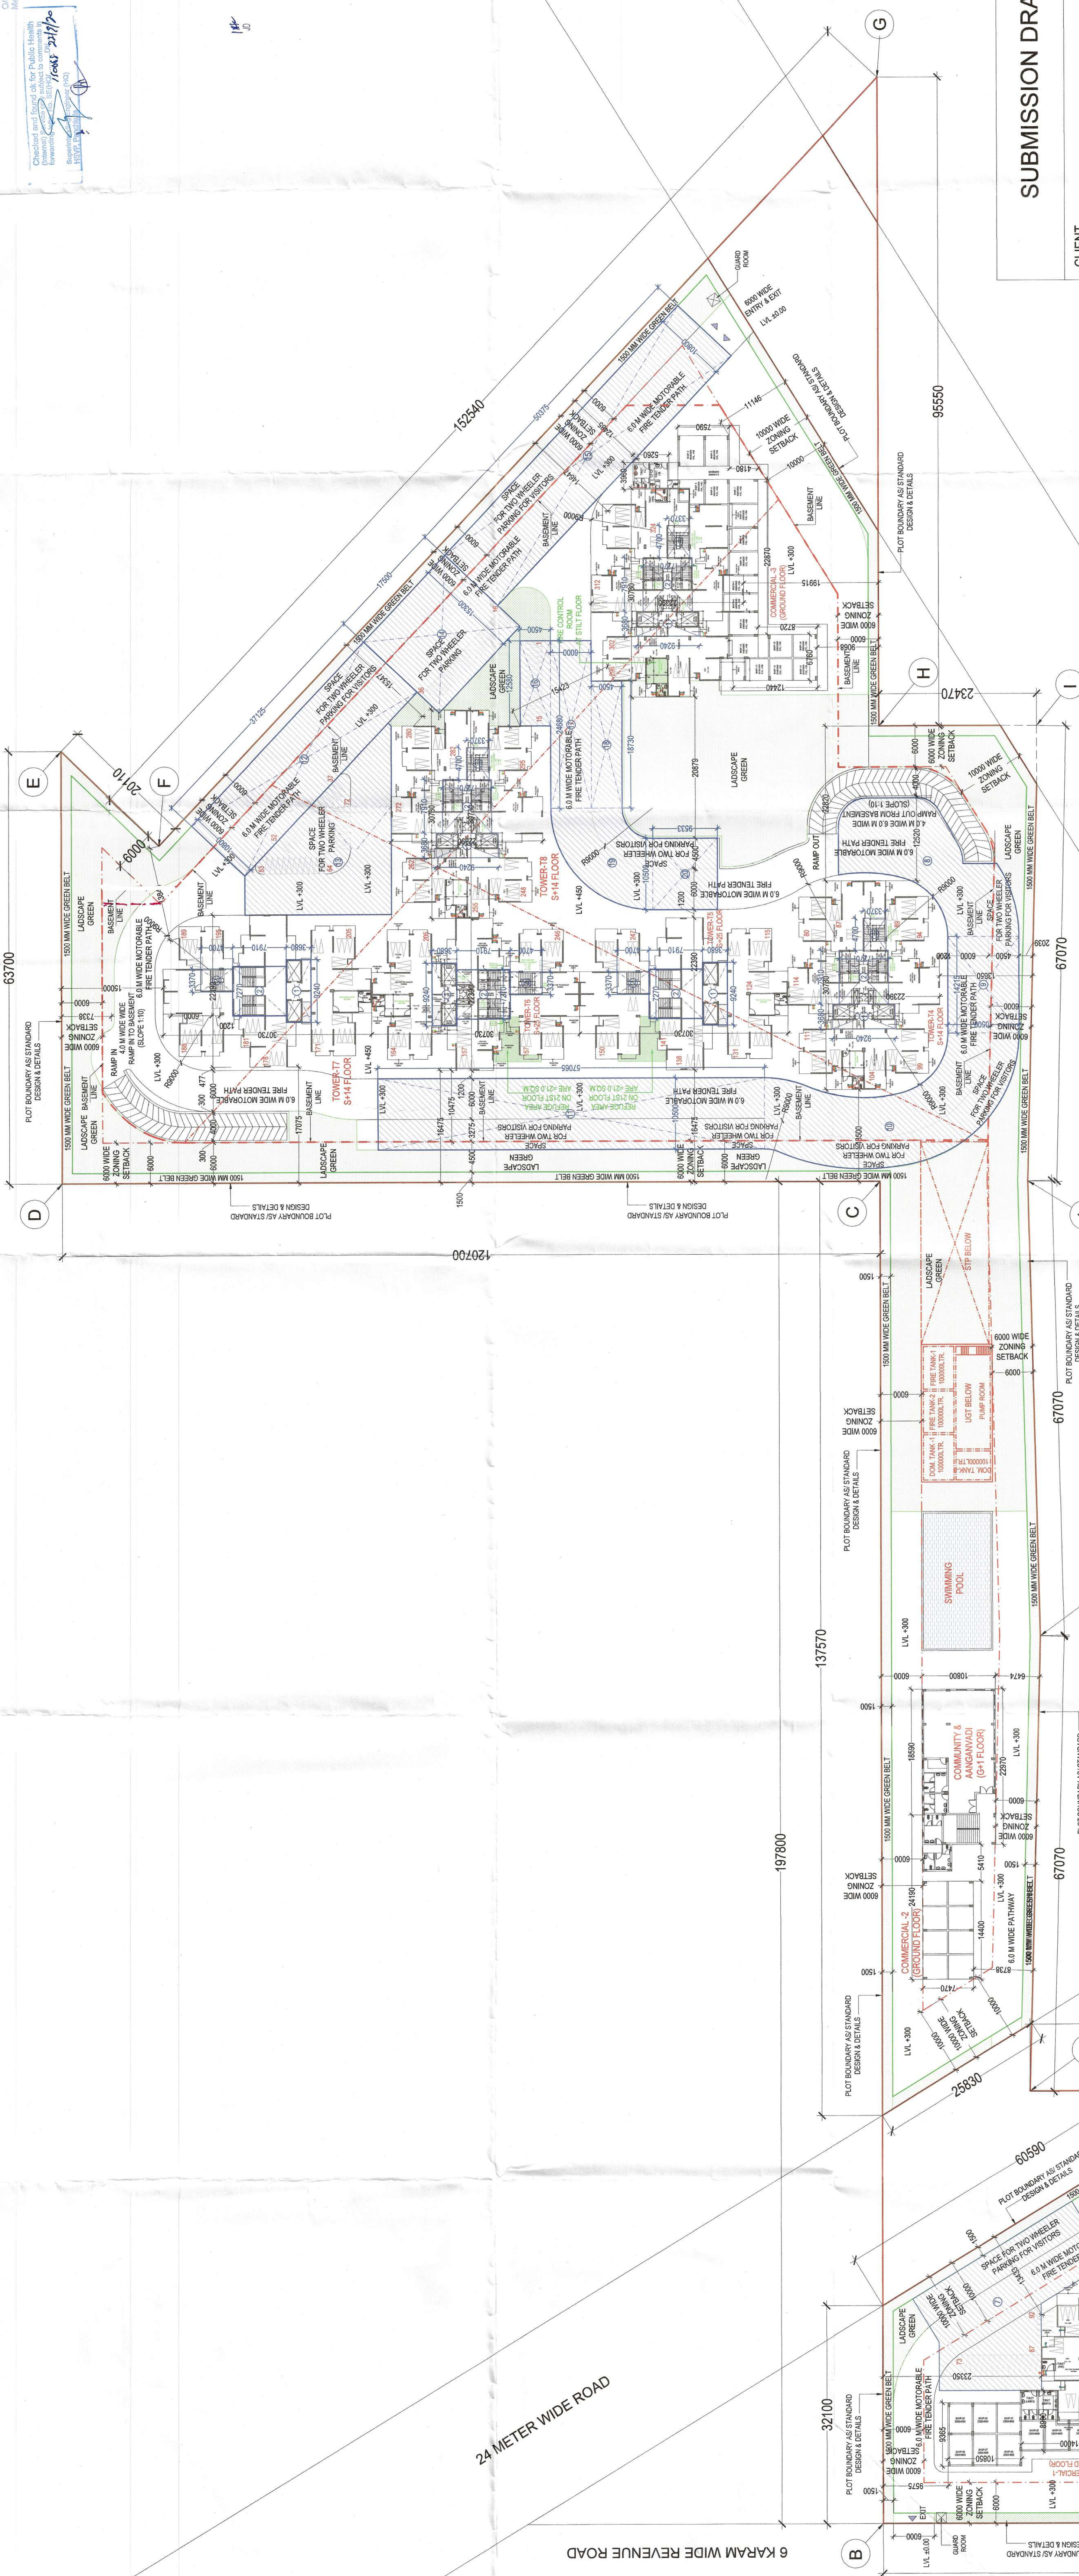

RATTAN LAL GILL
ARCHITECT
CA-201 1128

DRAWING TITLE

NORTH
DRG. NO.

SCALE - 1:350

DATE - SEPT. 2020



STILL PARKING AREA CALCULATION				TOTAL PROPOSED EHS IN STILL			
A	B	C	D	E	F	G	H
TYPE	LENGTH X WIDTH	X INO.	AREA	COVERED AREA	REDUCTION	AREA FOR PARKING IN STILL OF TOWER-11,17,17,3	AREA FOR PARKING IN STILL OF TOWER-14,15,16,17,18,19

TOTAL PROPOSED ECS DETAILS		
1	PROPOSED ECS IN OPEN	= 229,713
2	PROPOSED ECS IN STILT	= 100,624
3	PROPOSED ECS IN BASEMENT	= 273,359
4	TOTAL PROPOSED ECS	= 603,695

PARKING AREA CALCULATION					OPEN PARKING AREA CALCULATION				

BASEMENT PARKING AREA CALCULATION		
H	TOTAL AREA FOR PARKING IN BASEMENT	= 8747.487 SQ.M.
J	AREA PER ECS IN BASEMENT	= 32.000 SQ.M.
K	TOTAL PROPOSED ECS IN BASEMENT	= 273.359 ECS
L	TOTAL PROPOSED ECS IN BASEMENT	= 273 ECS

TOTAL PROPOSED TWO WHEELER DETAILS		
1	PROPOSED ECS IN OPEN	= 140,000
2	PROPOSED ECS IN STILL	= 324,000
3	PROPOSED ECS IN BASEMENT	= 757,000
4	TOTAL PROPOSED ECS	= 1221,000