


PROJECT (A) SLP
SITING
B.S.
B.S.
B.S.

Display Director (T)
On the basis of the above
information the following
information is provided

100% SLP
100% SLP
100% SLP

100% SLP
100% SLP
100% SLP

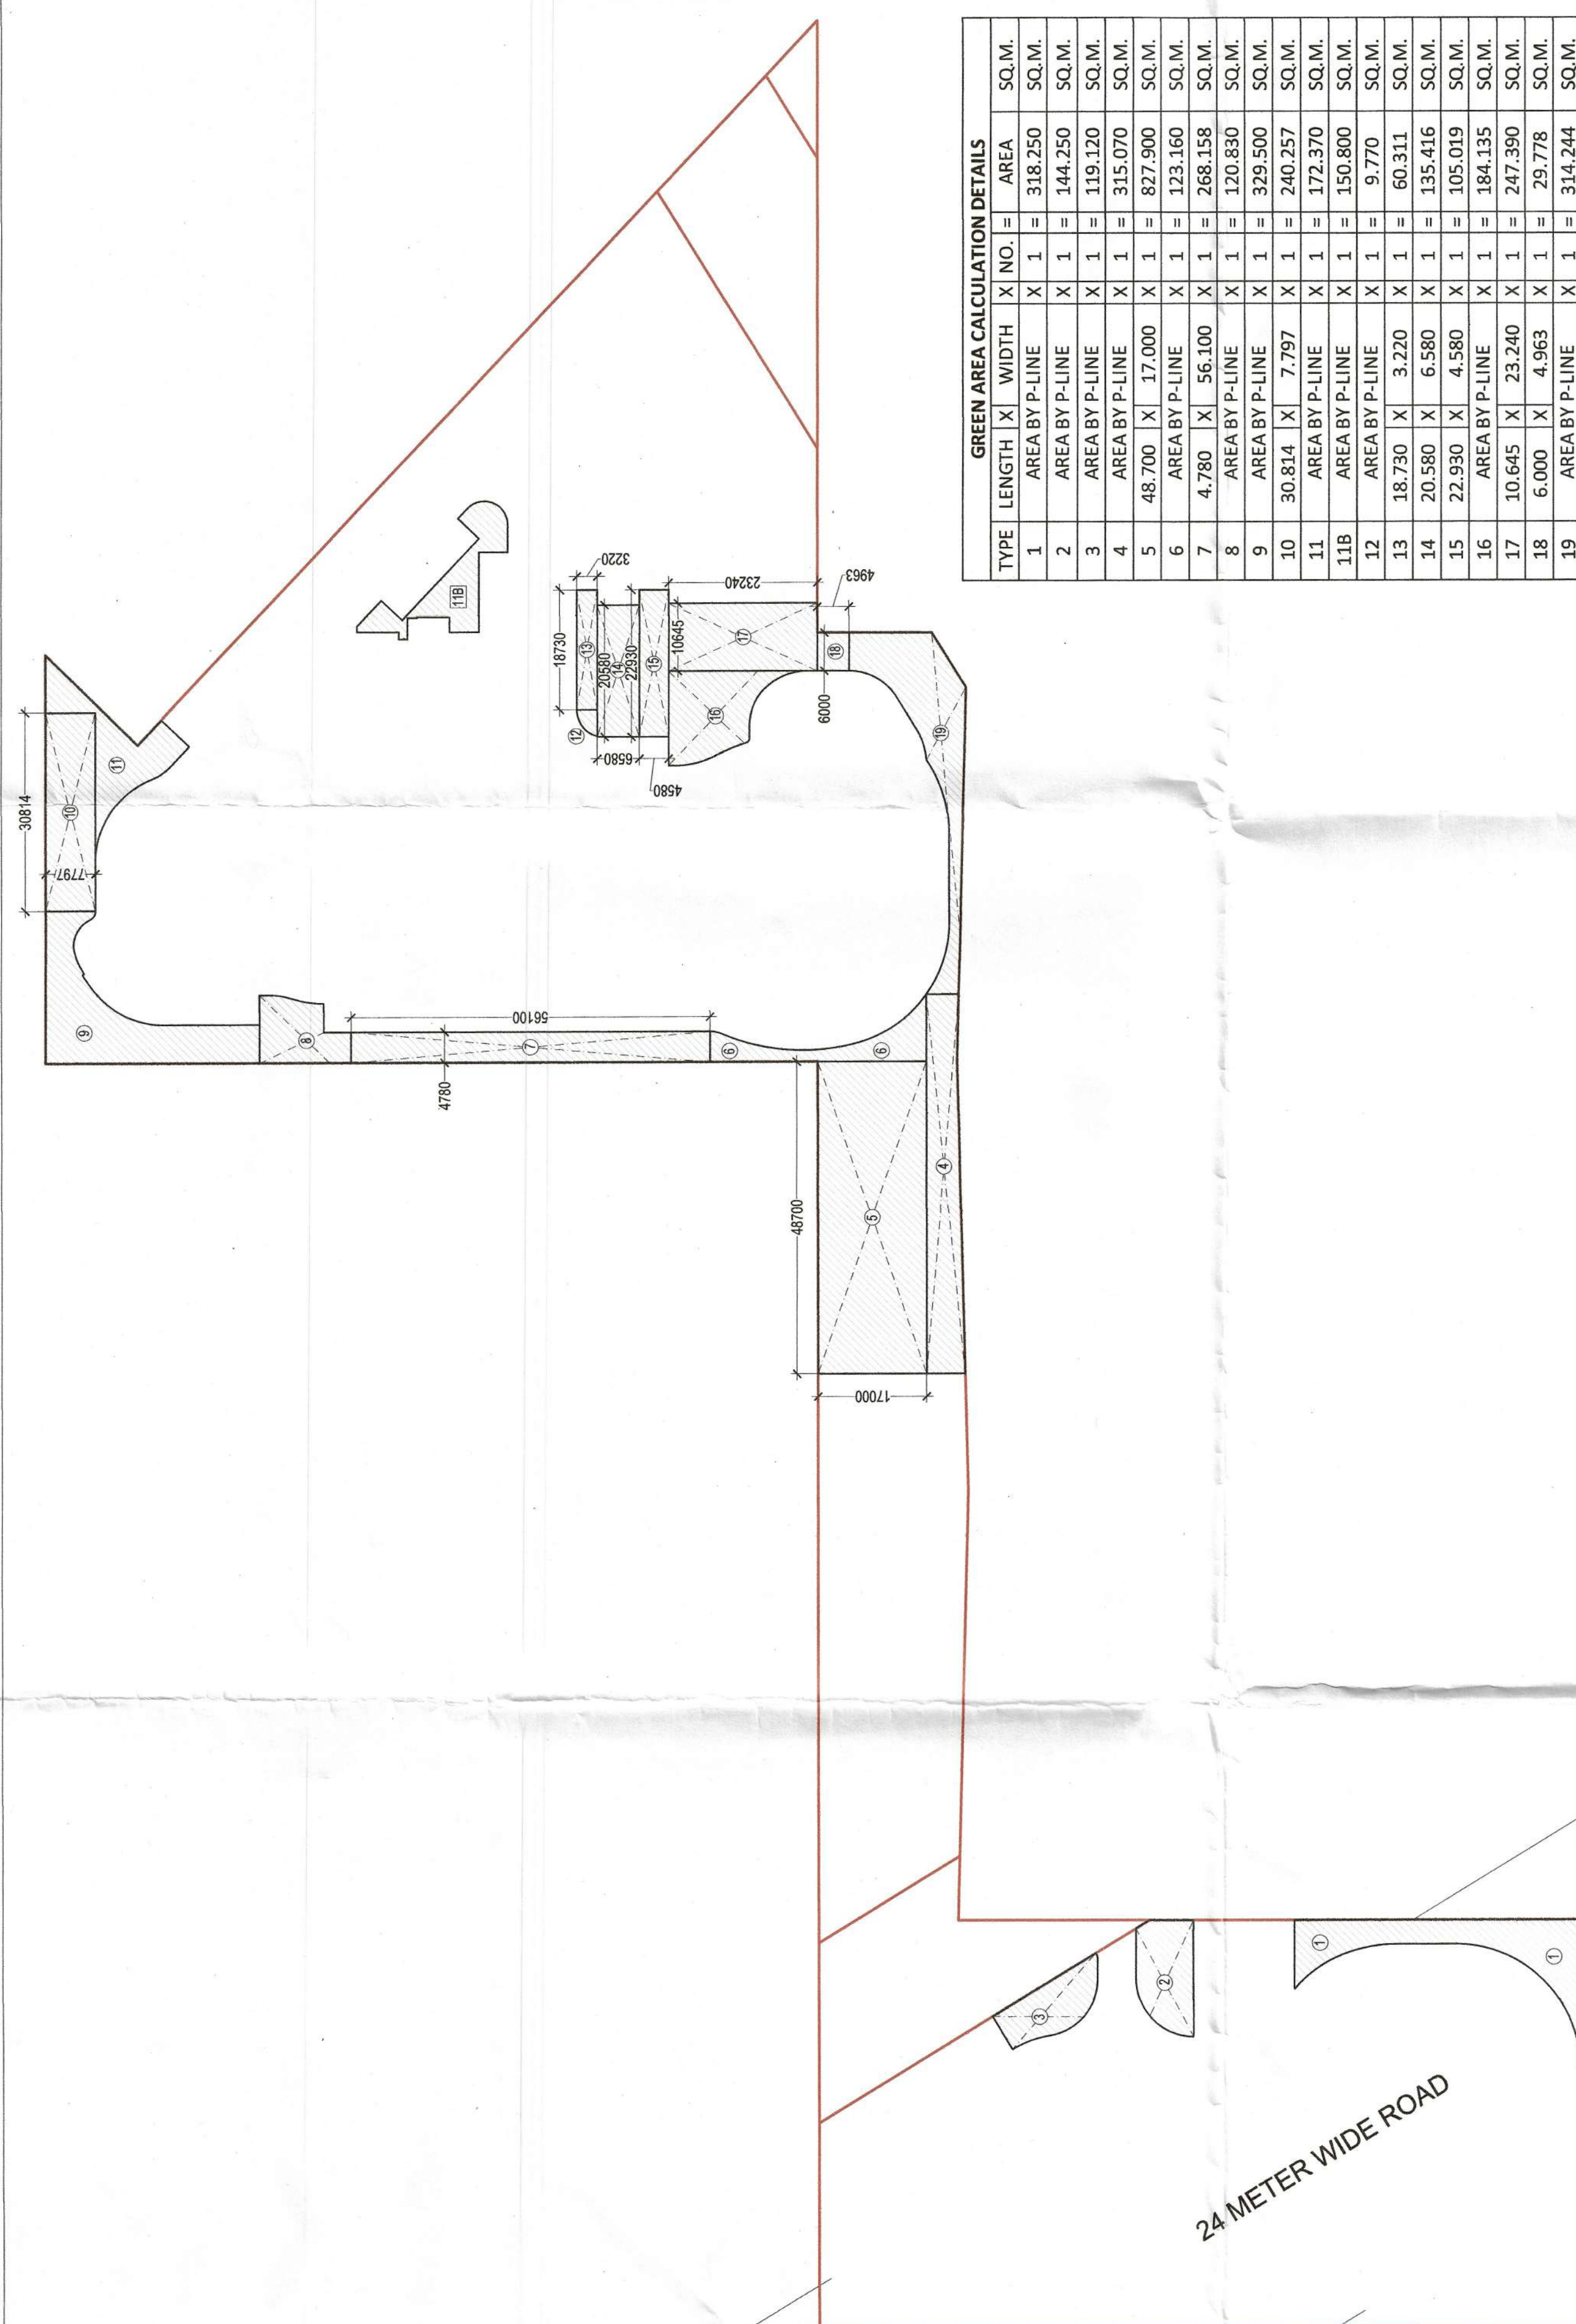

GREEN AREA CALCULATION DETAILS									
TYPE	LENGTH	X	WIDTH	X	NO.	AREA	SQ. M.		
1	AREA BY P-LINE	X	1		1	318.250	SQ. M.		
2	AREA BY P-LINE	X	1		1	119.520	SQ. M.		
3	AREA BY P-LINE	X	1		1	119.520	SQ. M.		
4	AREA BY P-LINE	X	1		1	315.070	SQ. M.		
5	AREA BY P-LINE	X	1		1	827.500	SQ. M.		
6	AREA BY P-LINE	X	1		1	123.160	SQ. M.		
7	AREA BY P-LINE	X	1		1	268.158	SQ. M.		
8	AREA BY P-LINE	X	1		1	120.630	SQ. M.		
9	AREA BY P-LINE	X	1		1	329.500	SQ. M.		
10	AREA BY P-LINE	X	1		1	240.257	SQ. M.		
11	AREA BY P-LINE	X	1		1	172.270	SQ. M.		
12	AREA BY P-LINE	X	1		1	150.880	SQ. M.		
13	AREA BY P-LINE	X	1		1	63.311	SQ. M.		
14	AREA BY P-LINE	X	1		1	135.416	SQ. M.		
15	AREA BY P-LINE	X	1		1	105.019	SQ. M.		
16	AREA BY P-LINE	X	1		1	184.335	SQ. M.		
17	AREA BY P-LINE	X	1		1	247.380	SQ. M.		
18	AREA BY P-LINE	X	1		1	29.778	SQ. M.		
19	AREA BY P-LINE	X	1		1	314.244	SQ. M.		
A	TOTAL PROPOSED GREEN AREA					4215.728	SQ. M.		
B	TOTAL SITE AREA					2483.443	SQ. M.		
C	GREEN AREA REQUIRED @ 15%					3672.516	SQ. M.		
D	TOTAL PROPOSED GREEN AREA					17.219	%		

SUBMISSION DRAWING

CLIENT
CZAR BUILDWELL PVT.LTD.

PROJECT TITLE
PROPOSED BUILDING PLAN OF
AFFORDABLE GROUP HOUSING COLONY
FOR AN AREA MEASURING 6.05 ACRES
(LICENSE NO. 24 OF 2020 DATED 10-09-2020)
IN SECTOR - 95, GURUGRAM MANESAR URBAN
COMPLEX BEING DEVELOPED BY
DOCTOR AGRO PVT.LTD. IN COLLABORATION
WITH CZAR BUILDWELL PVT. LTD.

ARCHITECT:
RSPS ARCHITECTS
363, FIRST FLOOR, SECTOR-46-A, CHANDIGARH
CONTACT NO. 9988377392, 9814689217
EMAIL: rapsarchitects@gmail.com

SIGNATURE OF
ARCHITECT

SIGNATURE OF
OWNER

DRG. NO.

2

NORTH

DRAWING TITLE

LANDSCAPE PLAN

SCALE - 1:350

DATE - SEPT. 2020

