




STILT FLOOR PLAN













1	1100 SOL PIPE
2	1100 WASTE WATER PIPE
3	500 WATER SUPPLY
4	500 FLUSHING WATER SUPPLY
5	FT FLOOR TRAP


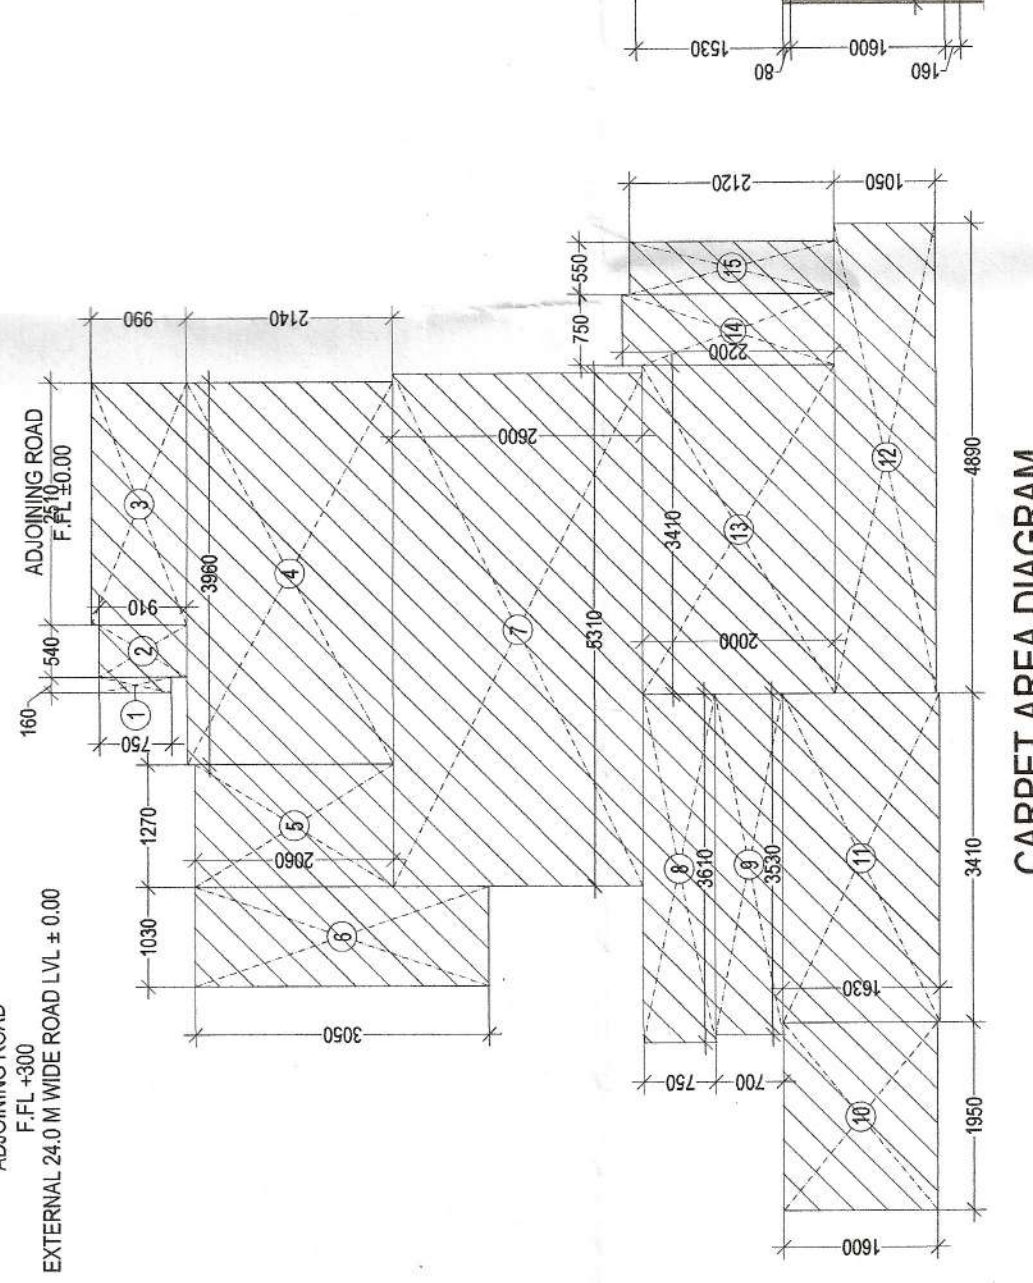

CARPET AREA CALCULATION OF 38K UNIT TYPE A

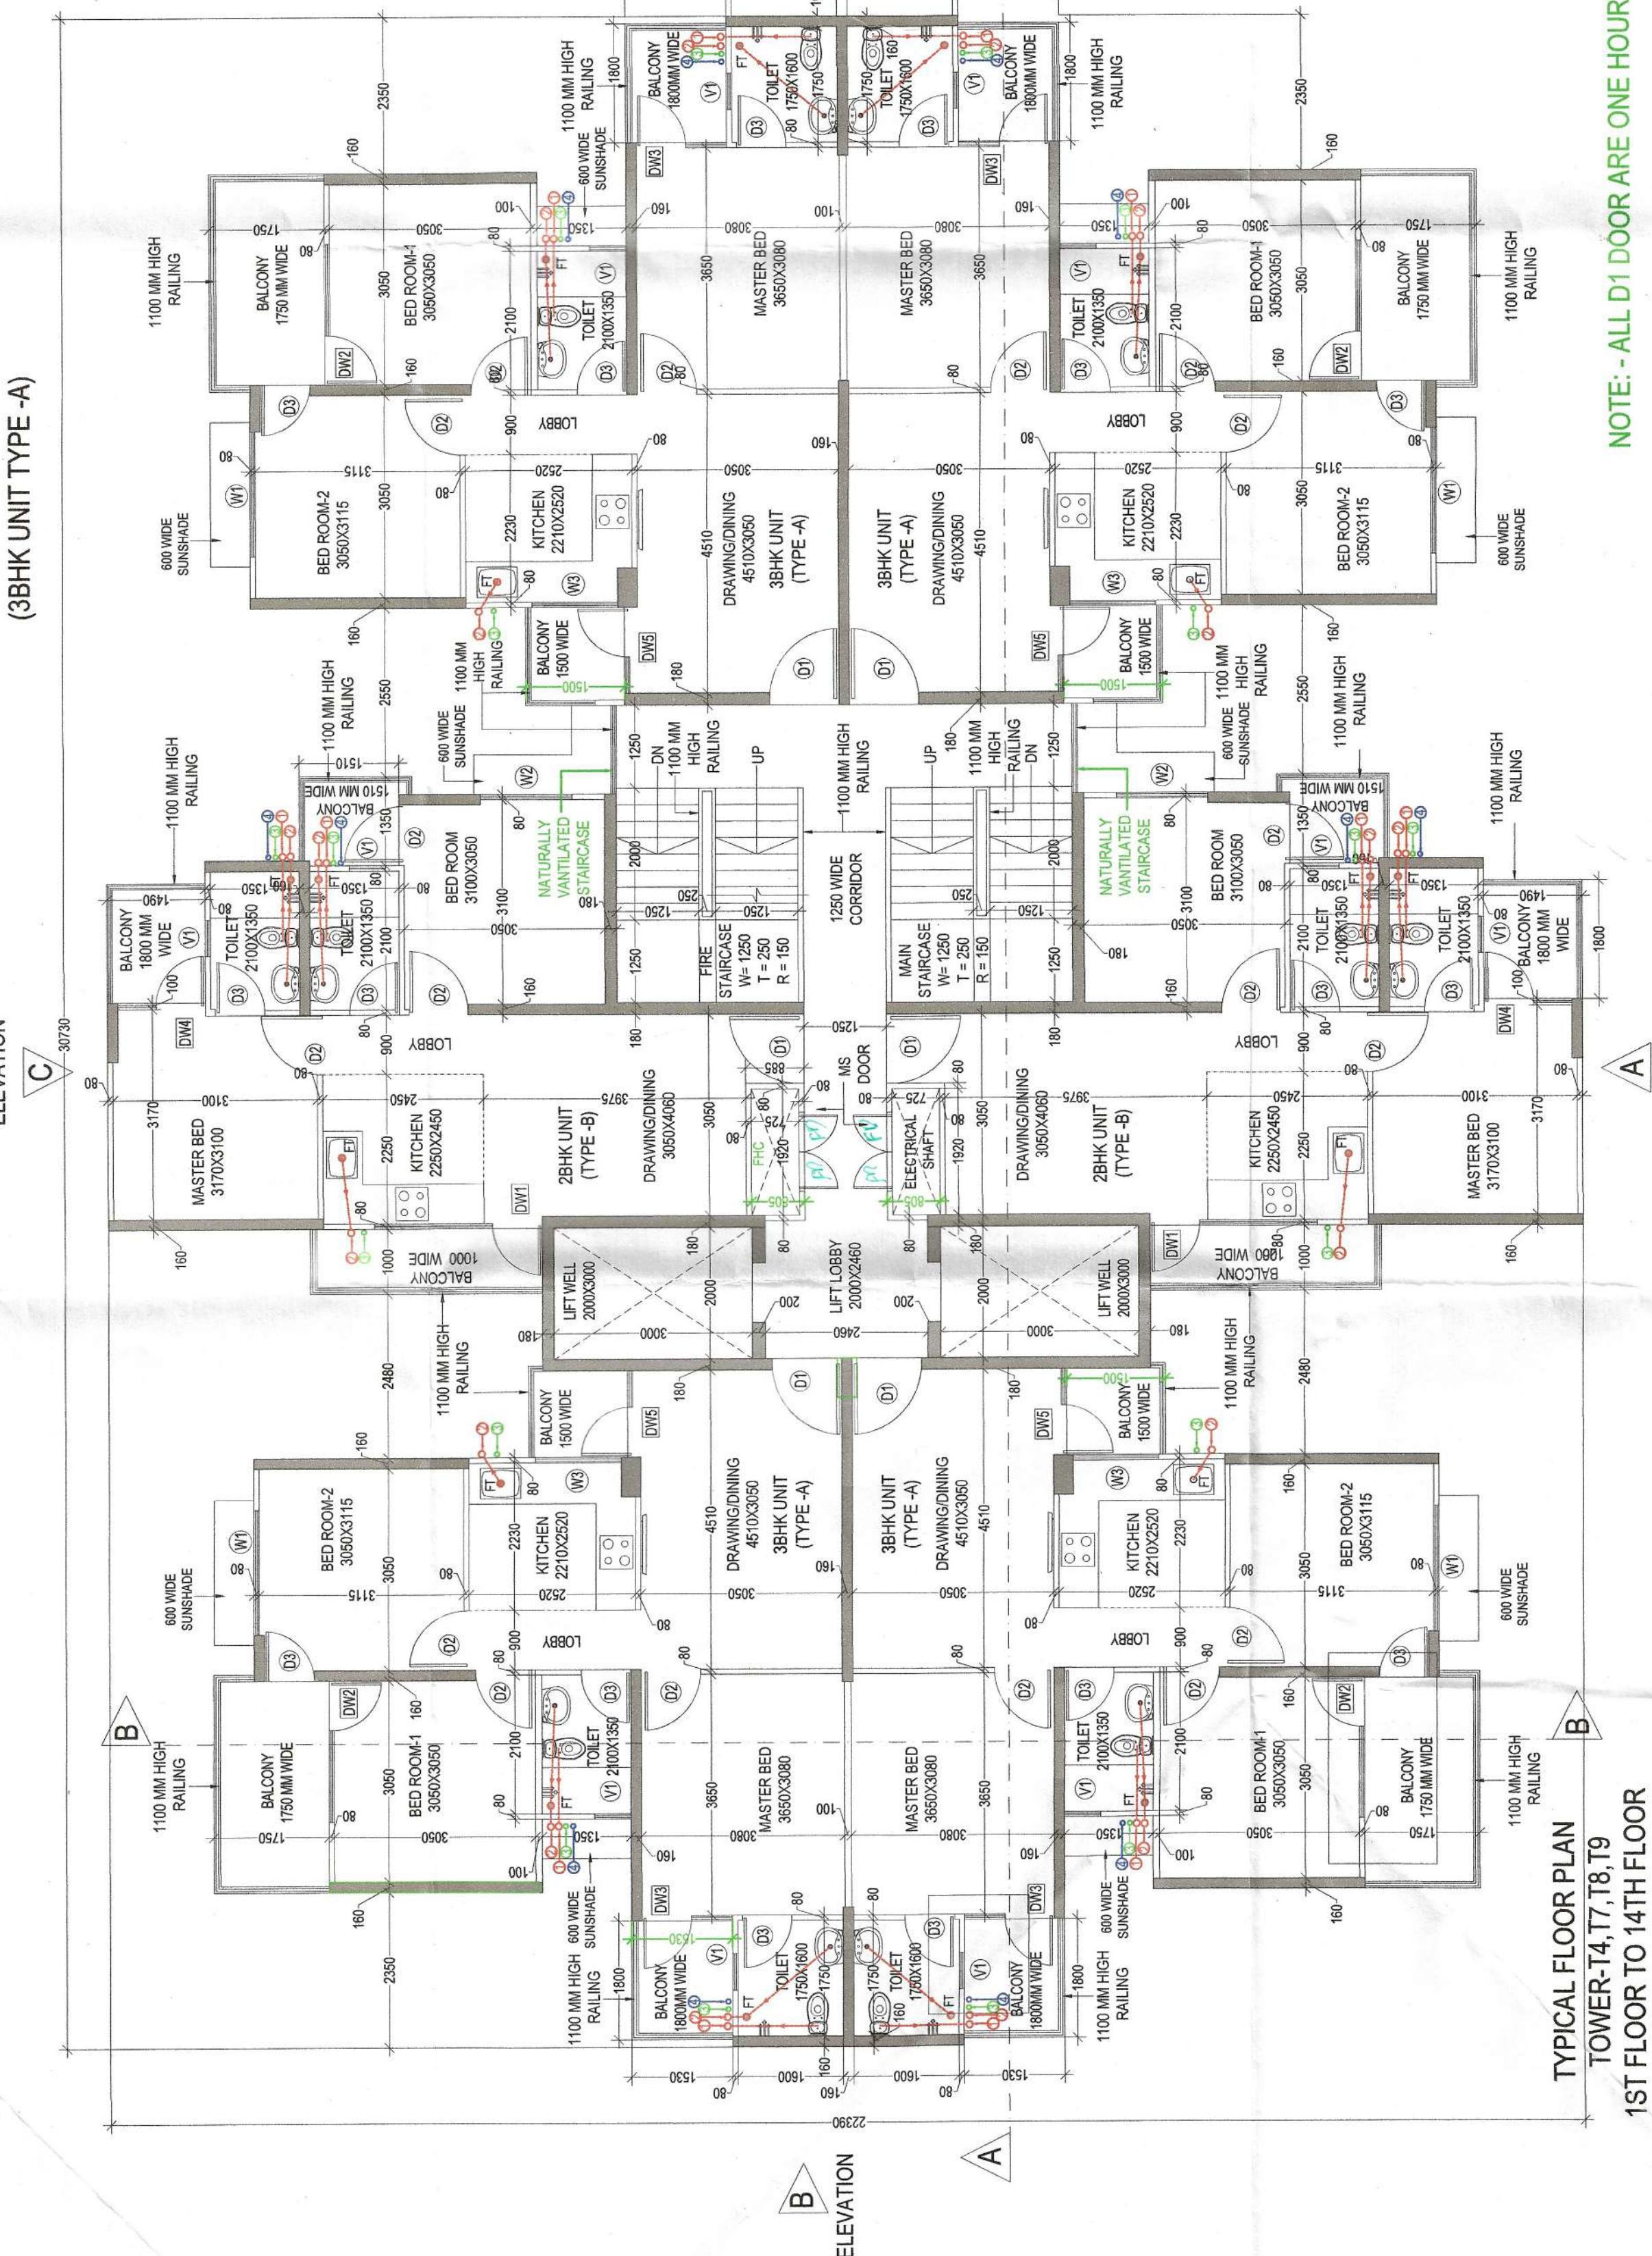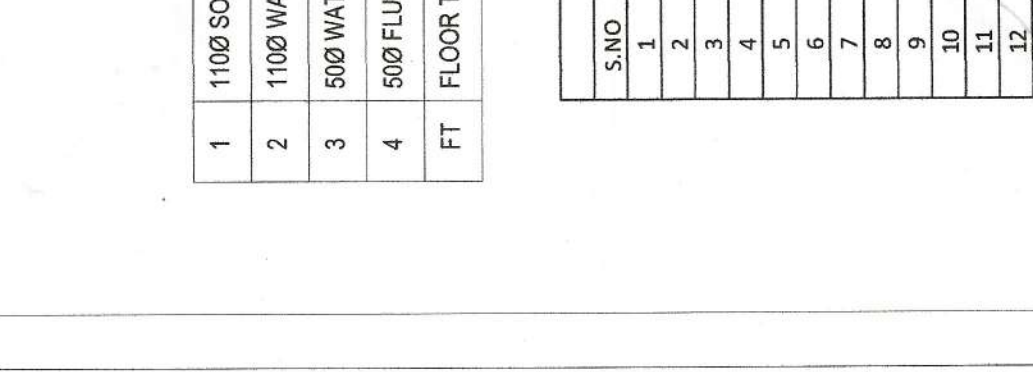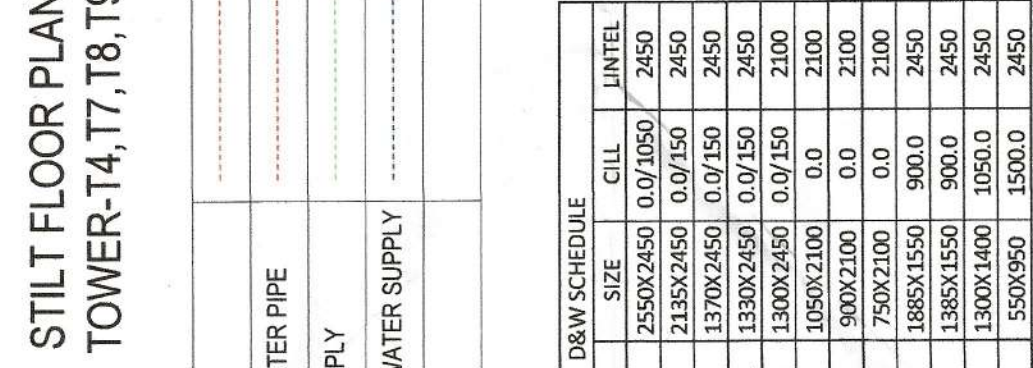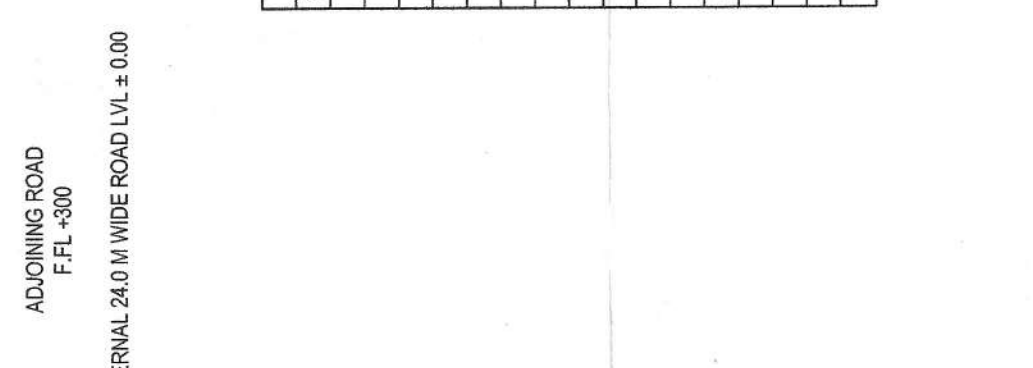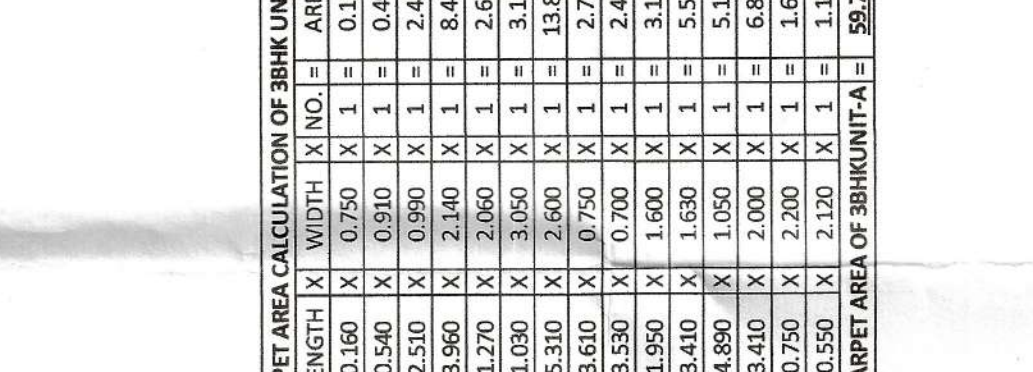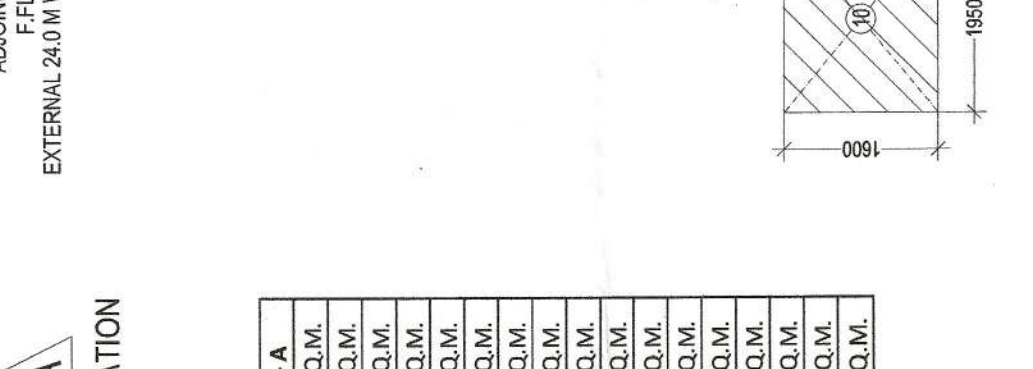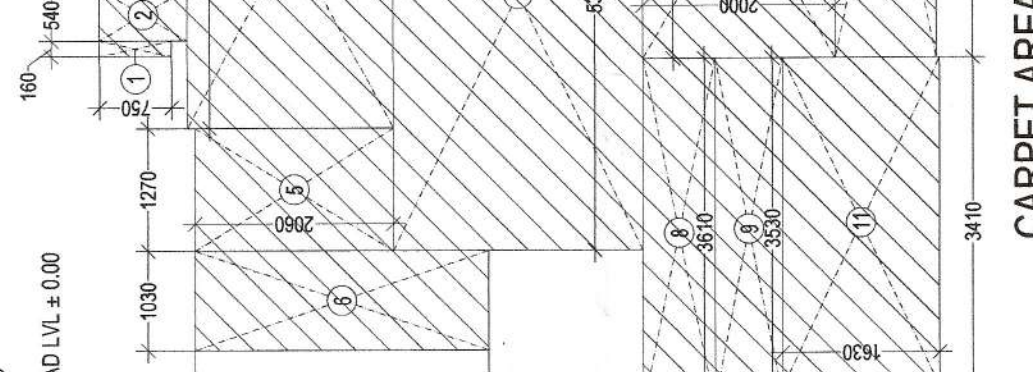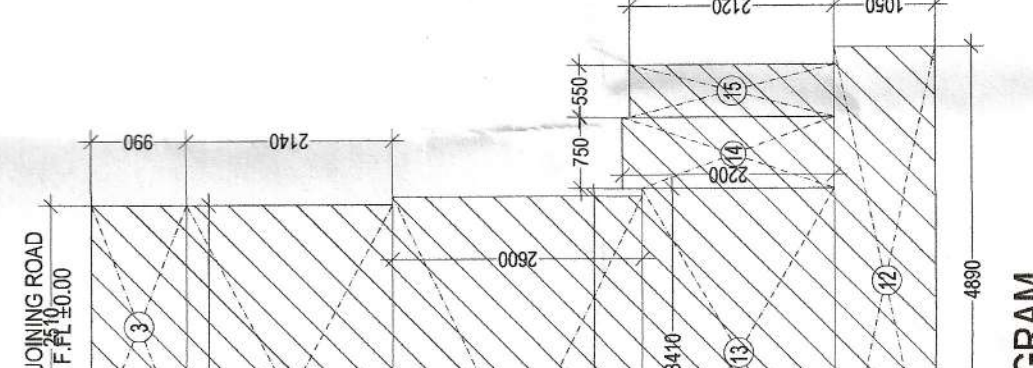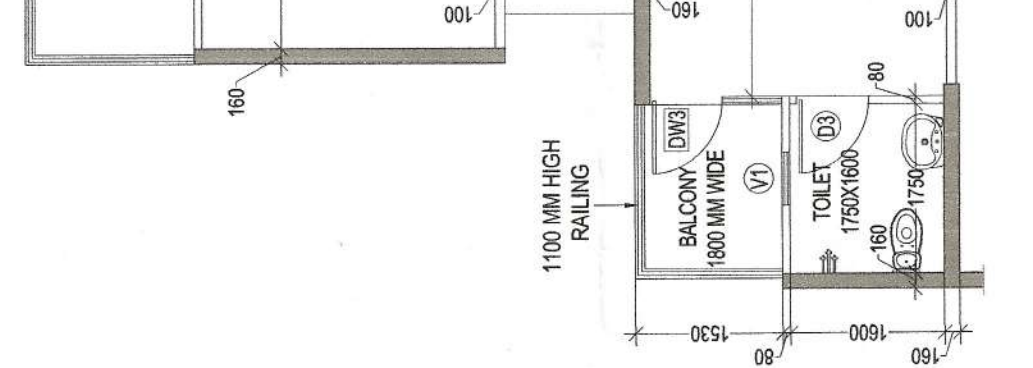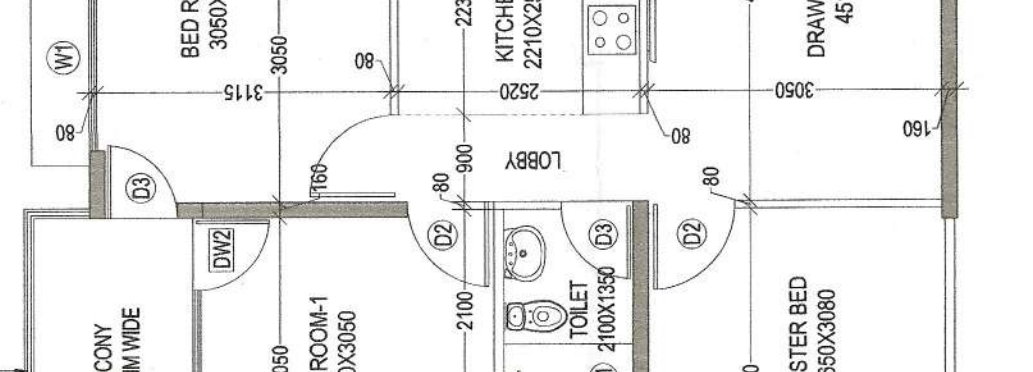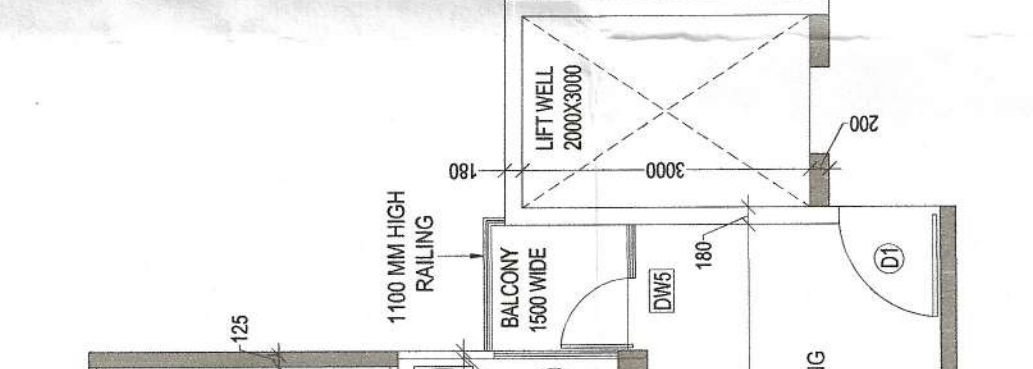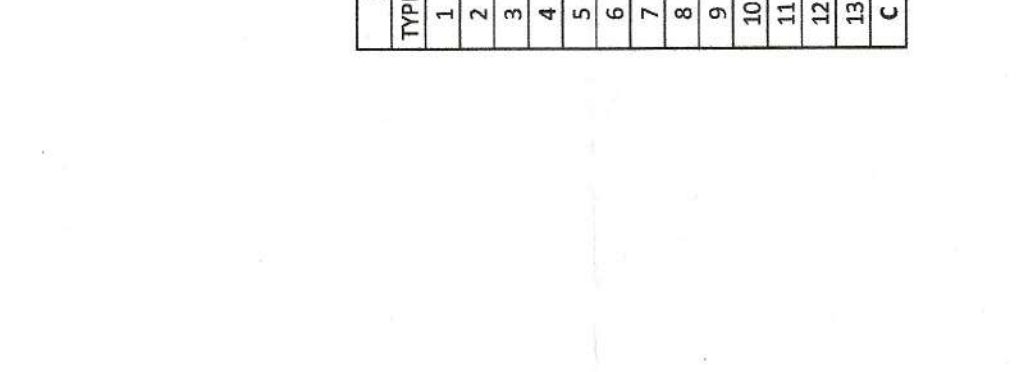

TYPICAL FLOOR PLAN

1	1100 SOL PIPE
2	1100 WASTE WATER PIPE
3	500 WATER SUPPLY
4	500 FLUSHING WATER SUPPLY
5	FT FLOOR TRAP


